


WIDTH: 8.50'  
 TRACK: 8.00'  
 LOCK TO LOCK TIME: 6.00  
 STEERING ANGLE: 35.00  
 INSIDE DIAMETER: 31.00'  
 OUTSIDE DIAMETER: 51.00'  
**NAPERVILLE FIRE TRUCK**  
 N.T.S.

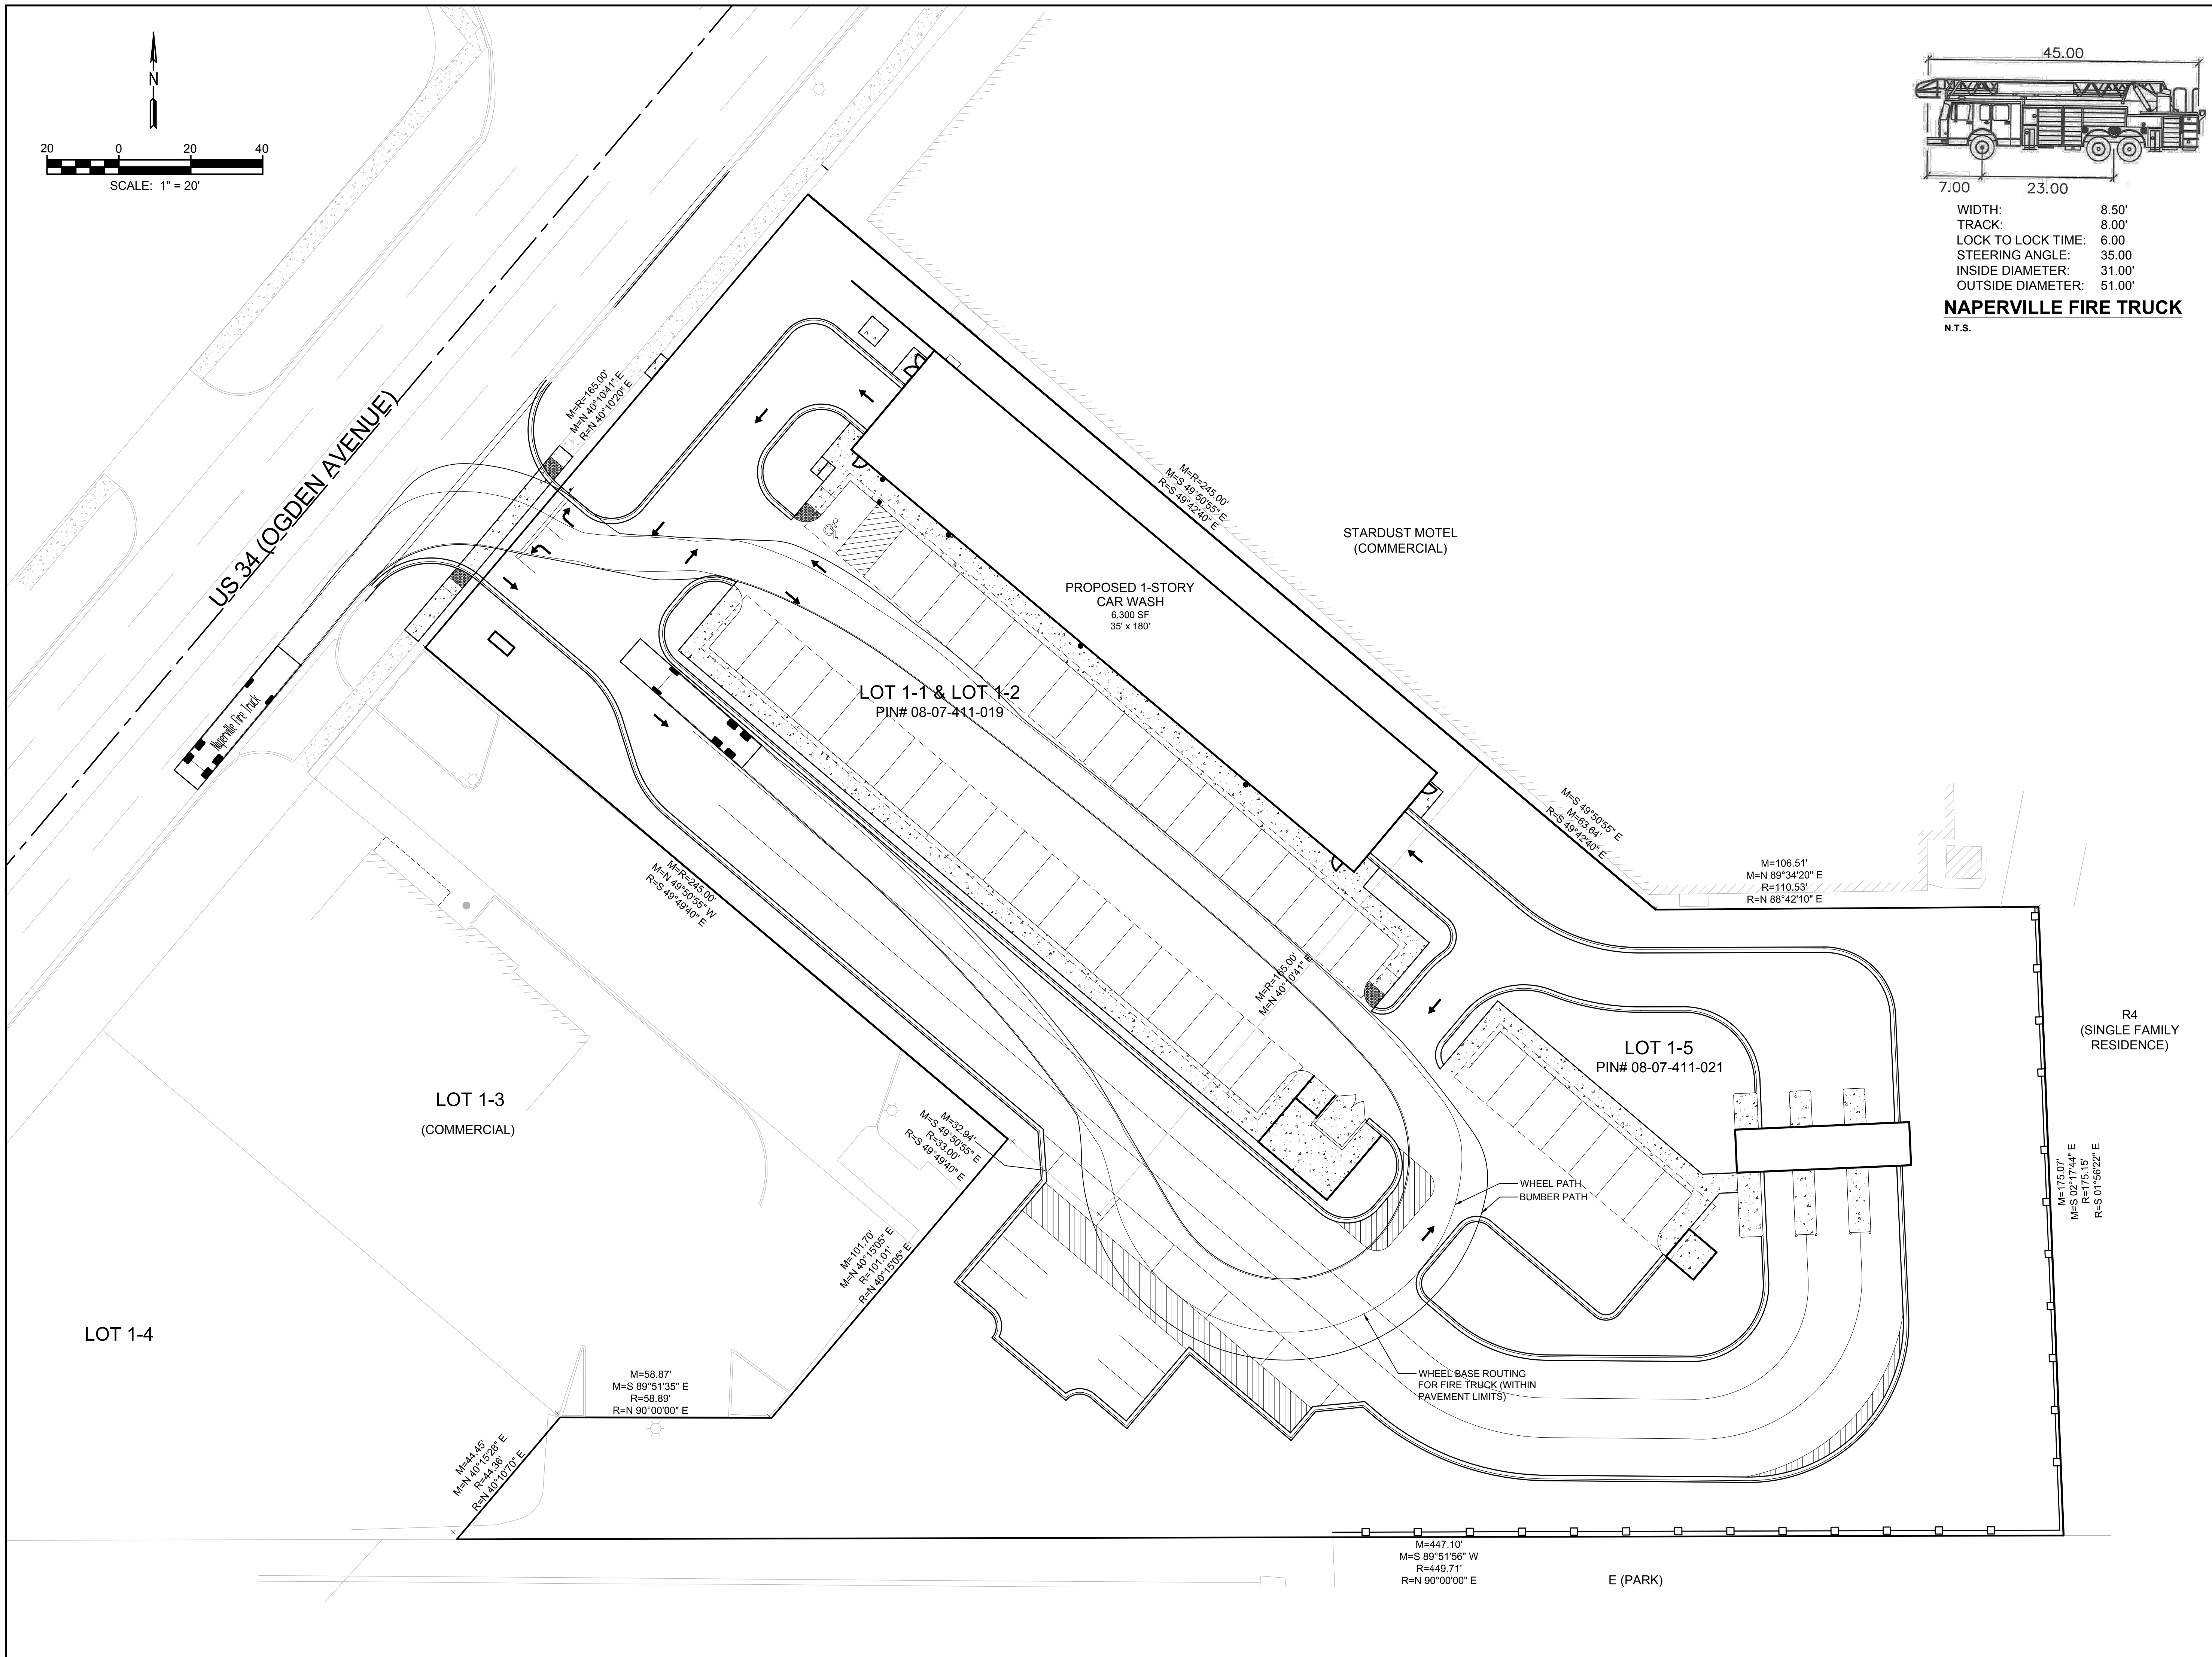

**KNIGHT**  
 Engineers & Architects  
 Knight E/A, Inc.  
 631 E. Boughton Road  
 Suite 205  
 Bolingbrook, IL 60440  
 Phone: (708) 342-1250  
 knightea.com

PROJECT: **JET BRITE CAR WASH**  
 850 E. OGDEN AVE.  
 NAPERVILLE, IL 60563  
 CLIENT: **JET BRITE SERVICES, INC.**  
 590 KILDEER DR.  
 BOLINGBROOK, IL 60440

12-1-20 PER CITY REVIEW

**AUTOTURN EXHIBIT**

PROJECT #: 7699.01  
 DATE: 10-19-20

**EX-1**

© COPYRIGHT 2020 KNIGHT E/A INC. ALL RIGHTS RESERVED.