


# NAPER COMMONS

## PRELIMINARY P.U.D OPEN SPACE EXHIBIT

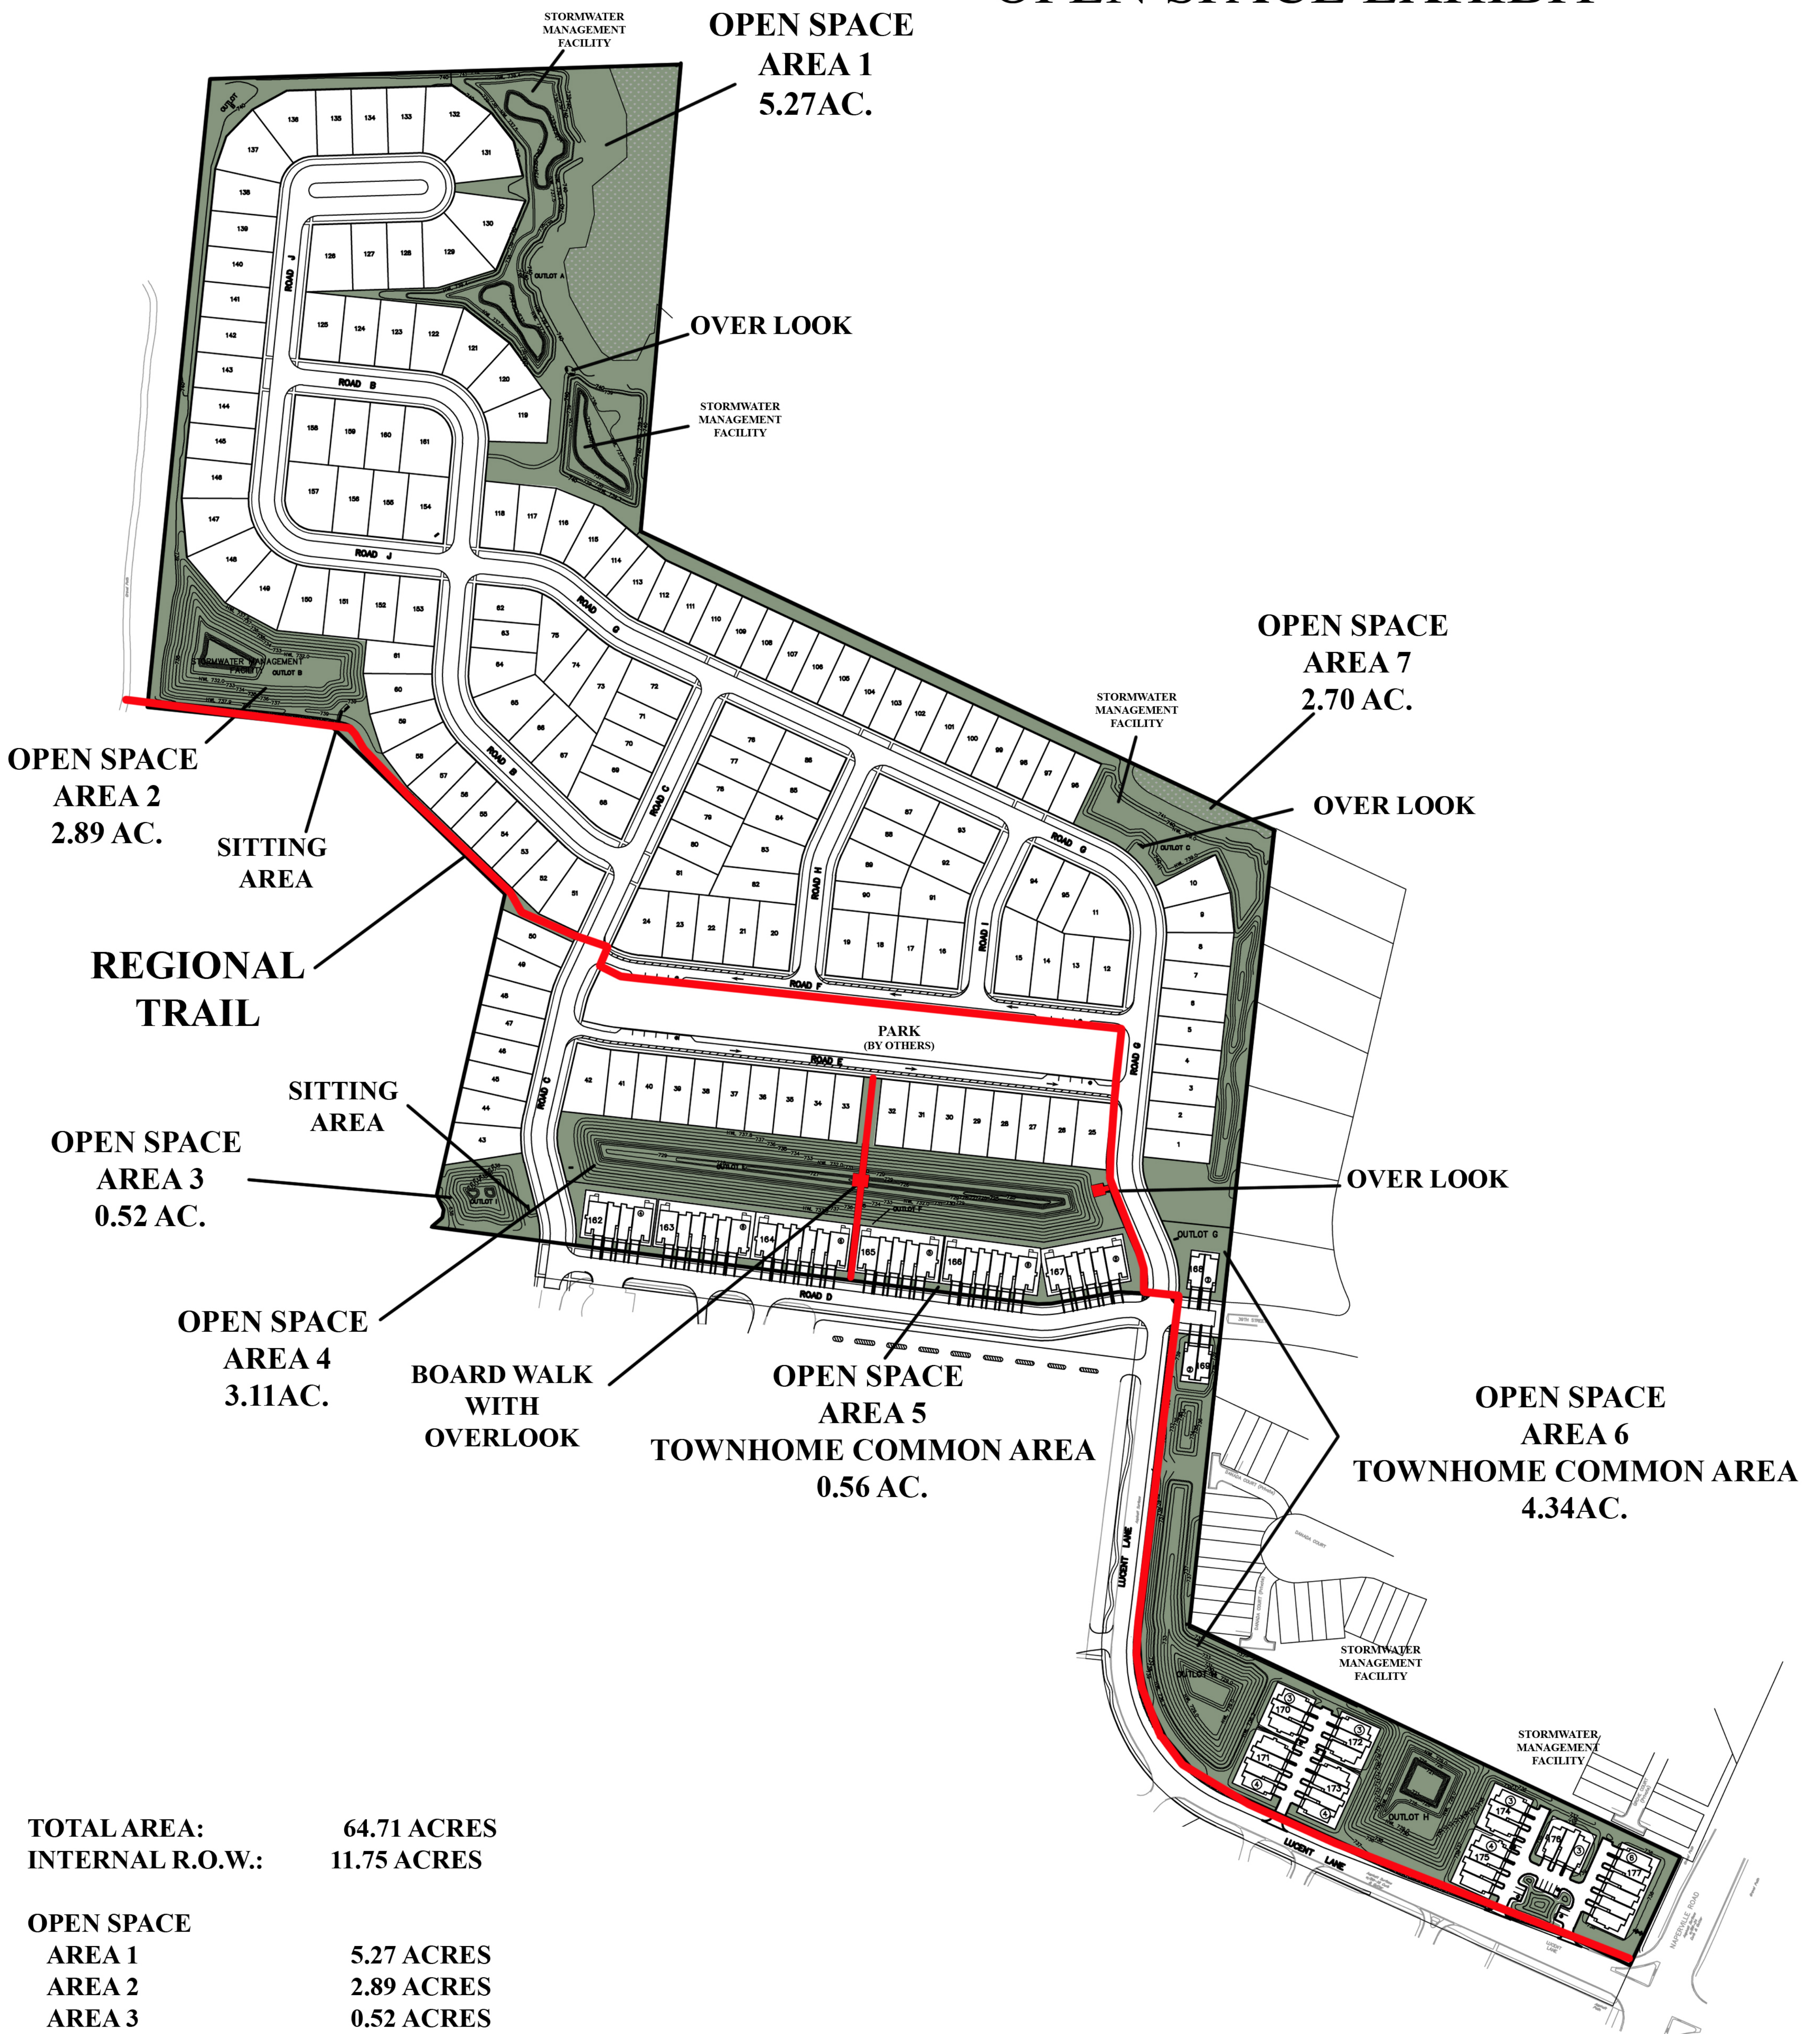


**TOTAL AREA:** 64.71 ACRES  
**INTERNAL R.O.W.:** 11.75 ACRES

OPEN SPACE	
AREA 1	5.27 ACRES
AREA 2	2.89 ACRES
AREA 3	0.52 ACRES
AREA 4	3.11 ACRES
AREA 5	0.56 ACRES
AREA 6	4.34 ACRES
AREA 7	2.70 ACRES

**TOTAL** 19.39 ACRES

**P.U.D. OPEN SPACE**  $\frac{19.39 \text{ ACRES}}{64.71 \text{ ACRES} - 11.75 \text{ ACRES}} = 36.61\%$

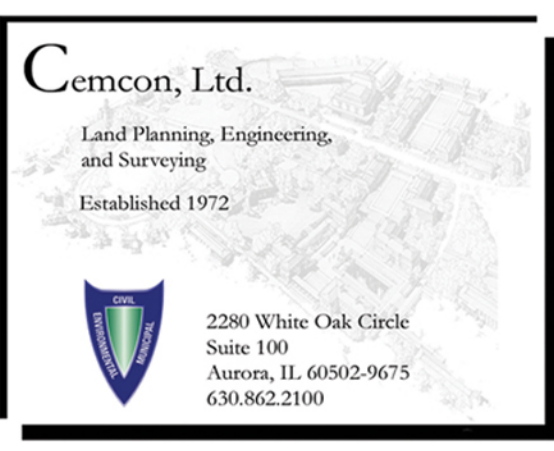

**PULTE HOME CORPORATION - ILLINOIS DIVISION**  
 1900 East Golf Road, Suite 300  
 Schaumburg, Illinois 60173  
 (847) 230-5400

Completed: 11-5-20  
 Revised: 12-10-20, 1-19-21, 02-24-21

N  
 N.T.S.