
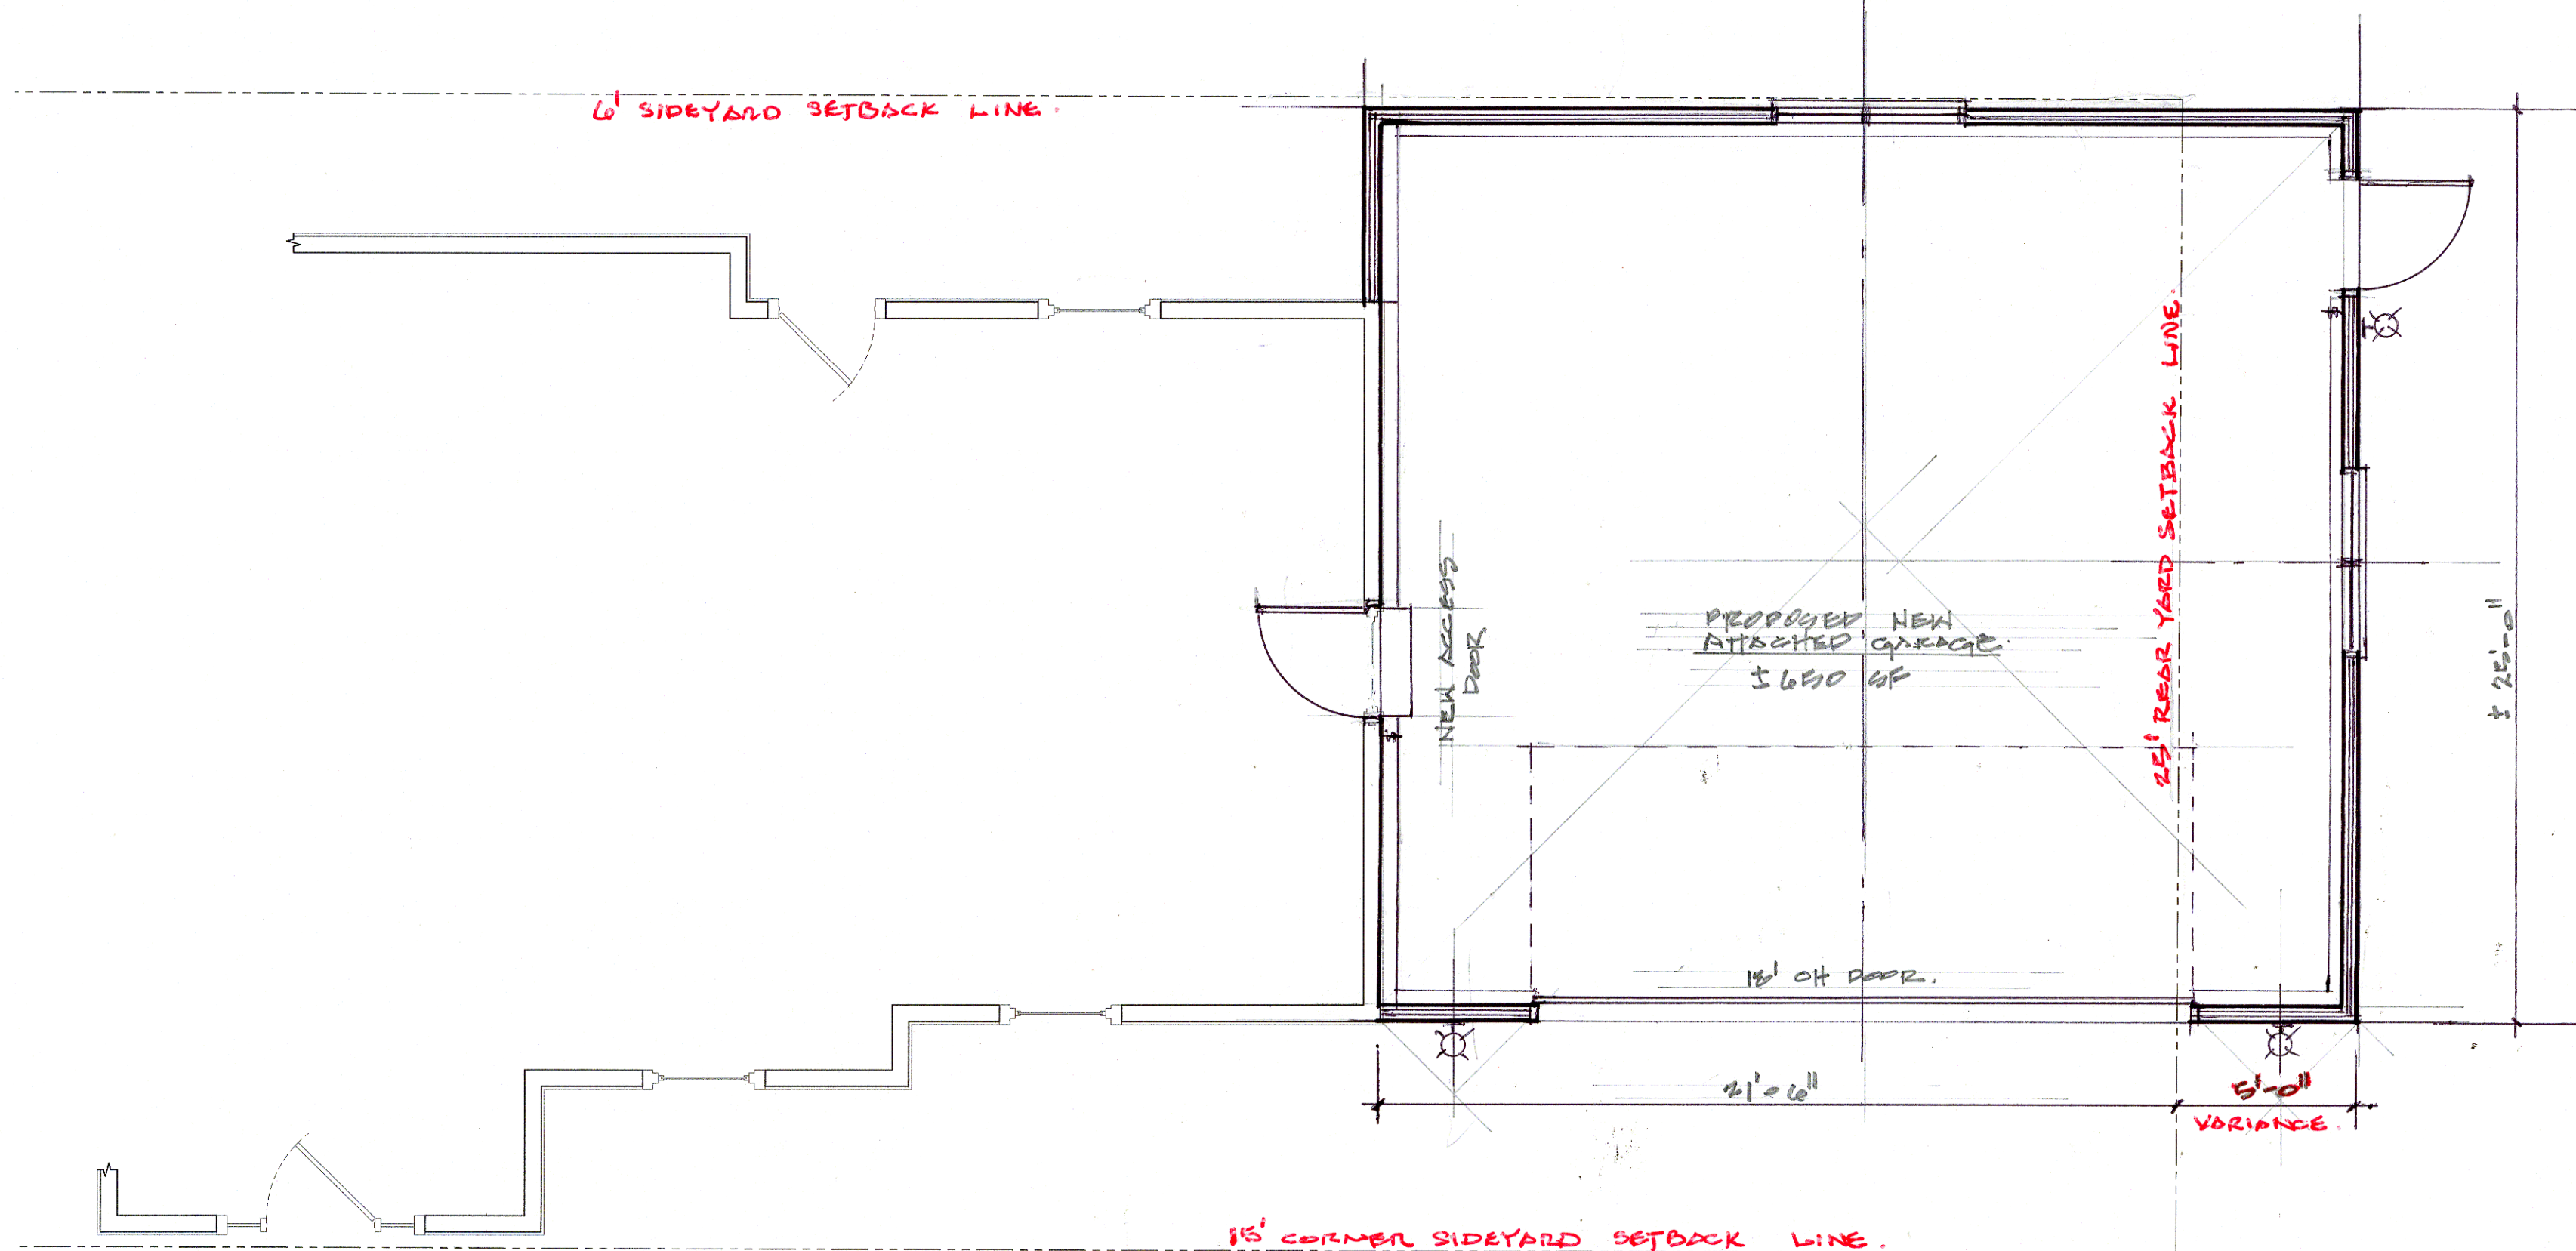


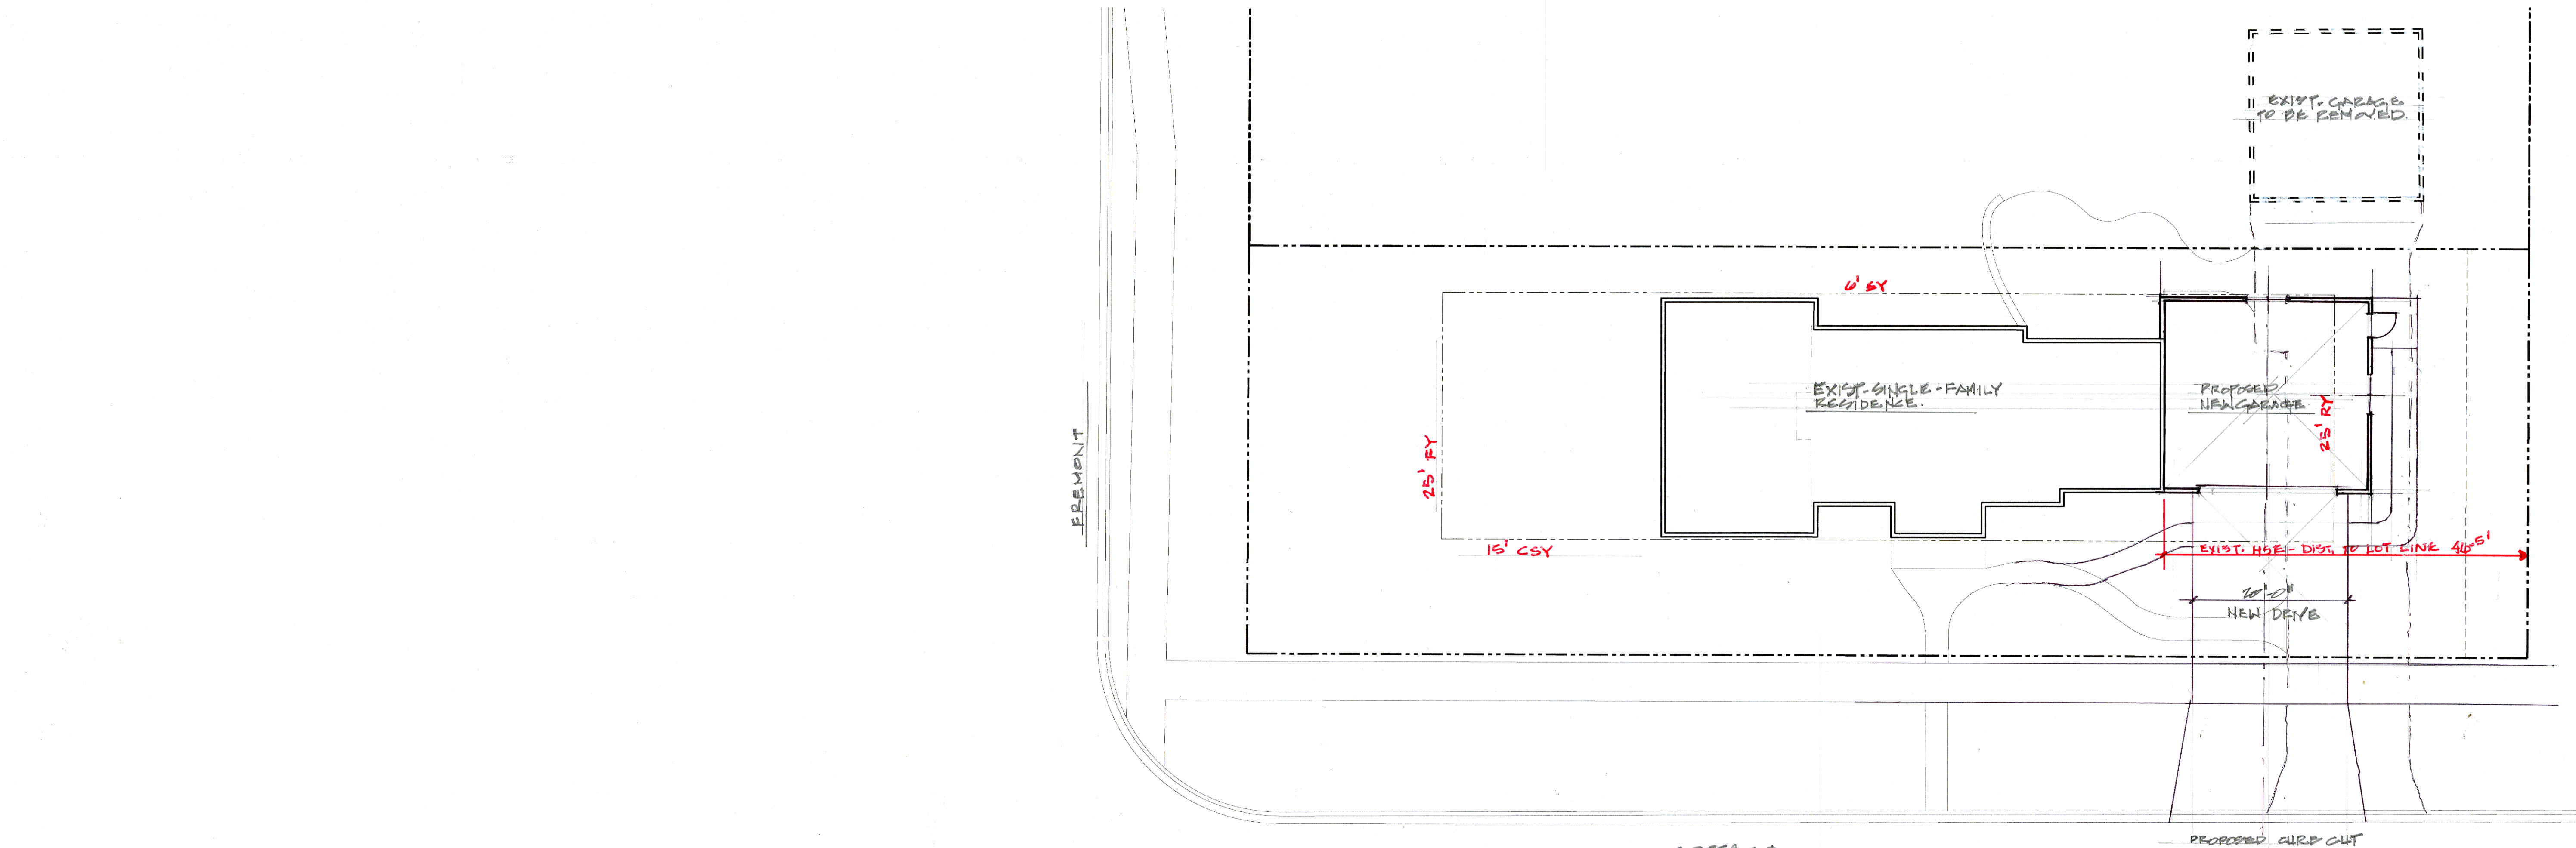

MAY RESIDENCE
693 COTTAGE AVENUE
NAPERVILLE, ILLINOIS

Project 25-112
PRELIMINARY
DRAWINGS

Date 6-20-25

Revisions



SHEET 1 OF 1

SK-1

COPYRIGHT 2025 K. Peterson & Associates, Inc.