


NOTES:
1. EXISTING MANSION TO REMAIN

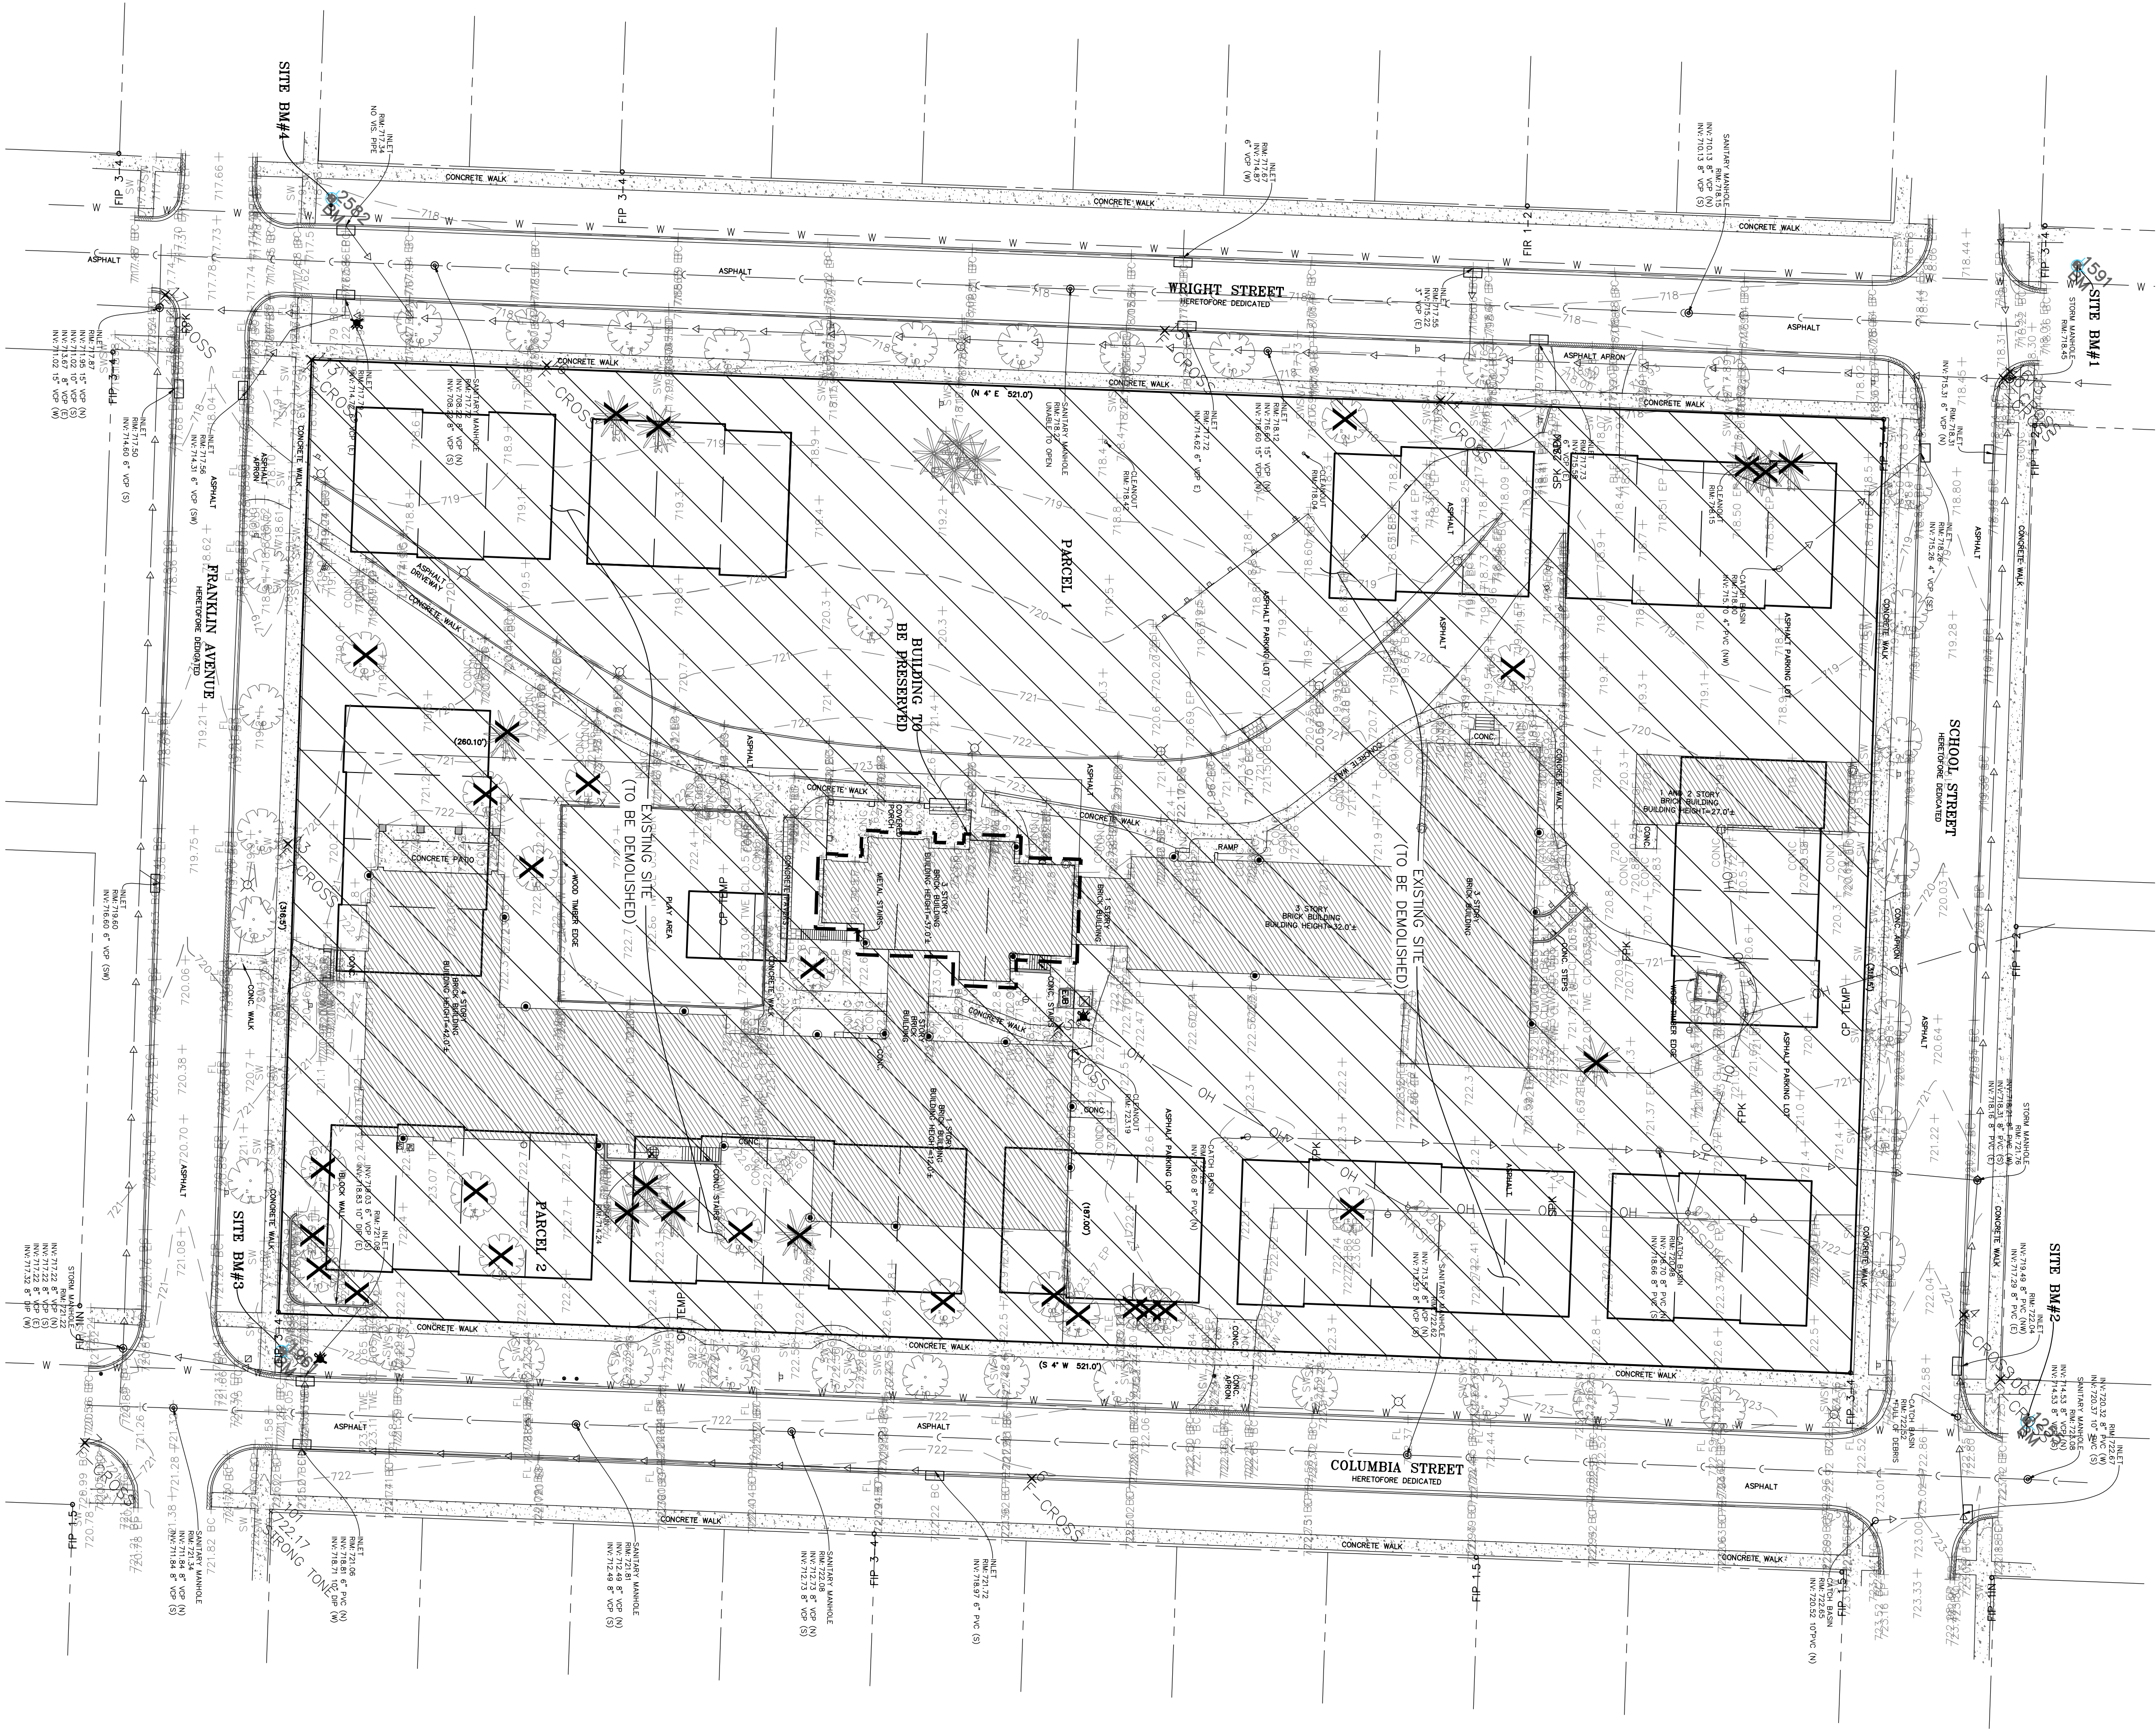

PROFESSIONAL DESIGN FIRM NUMBER: 184.001186

REVISIONS:					
DATE	BY	DESCRIPTION	DATE	BY	DESCRIPTION



35701 WEST AVENUE, SUITE 150
WARRENVILLE, ILLINOIS 60055
PHONE (630) 393-3060
FAX (630) 393-2152

10 S. RIVERSIDE PLAZA, SUITE 875
CHICAGO, ILLINOIS 60606
PHONE (312) 474-7841
FAX (312) 474-6099

2416 GALEN DRIVE
CHAMPAIGN, ILLINOIS 61821
PHONE (217) 351-6268
FAX (217) 355-1902

RAM WEST CAPITAL LLC
IN PARTNERSHIP WITH
DJK CUSTOM HOMES

TITLE:		SCALE: 1"=30'
DEMOLITION PLAN		DATE: 08/06/2020
HERITAGE PLACE		JOB NO: W20052
NAPERVILLE, ILLINOIS		SHEET 1 OF 1