


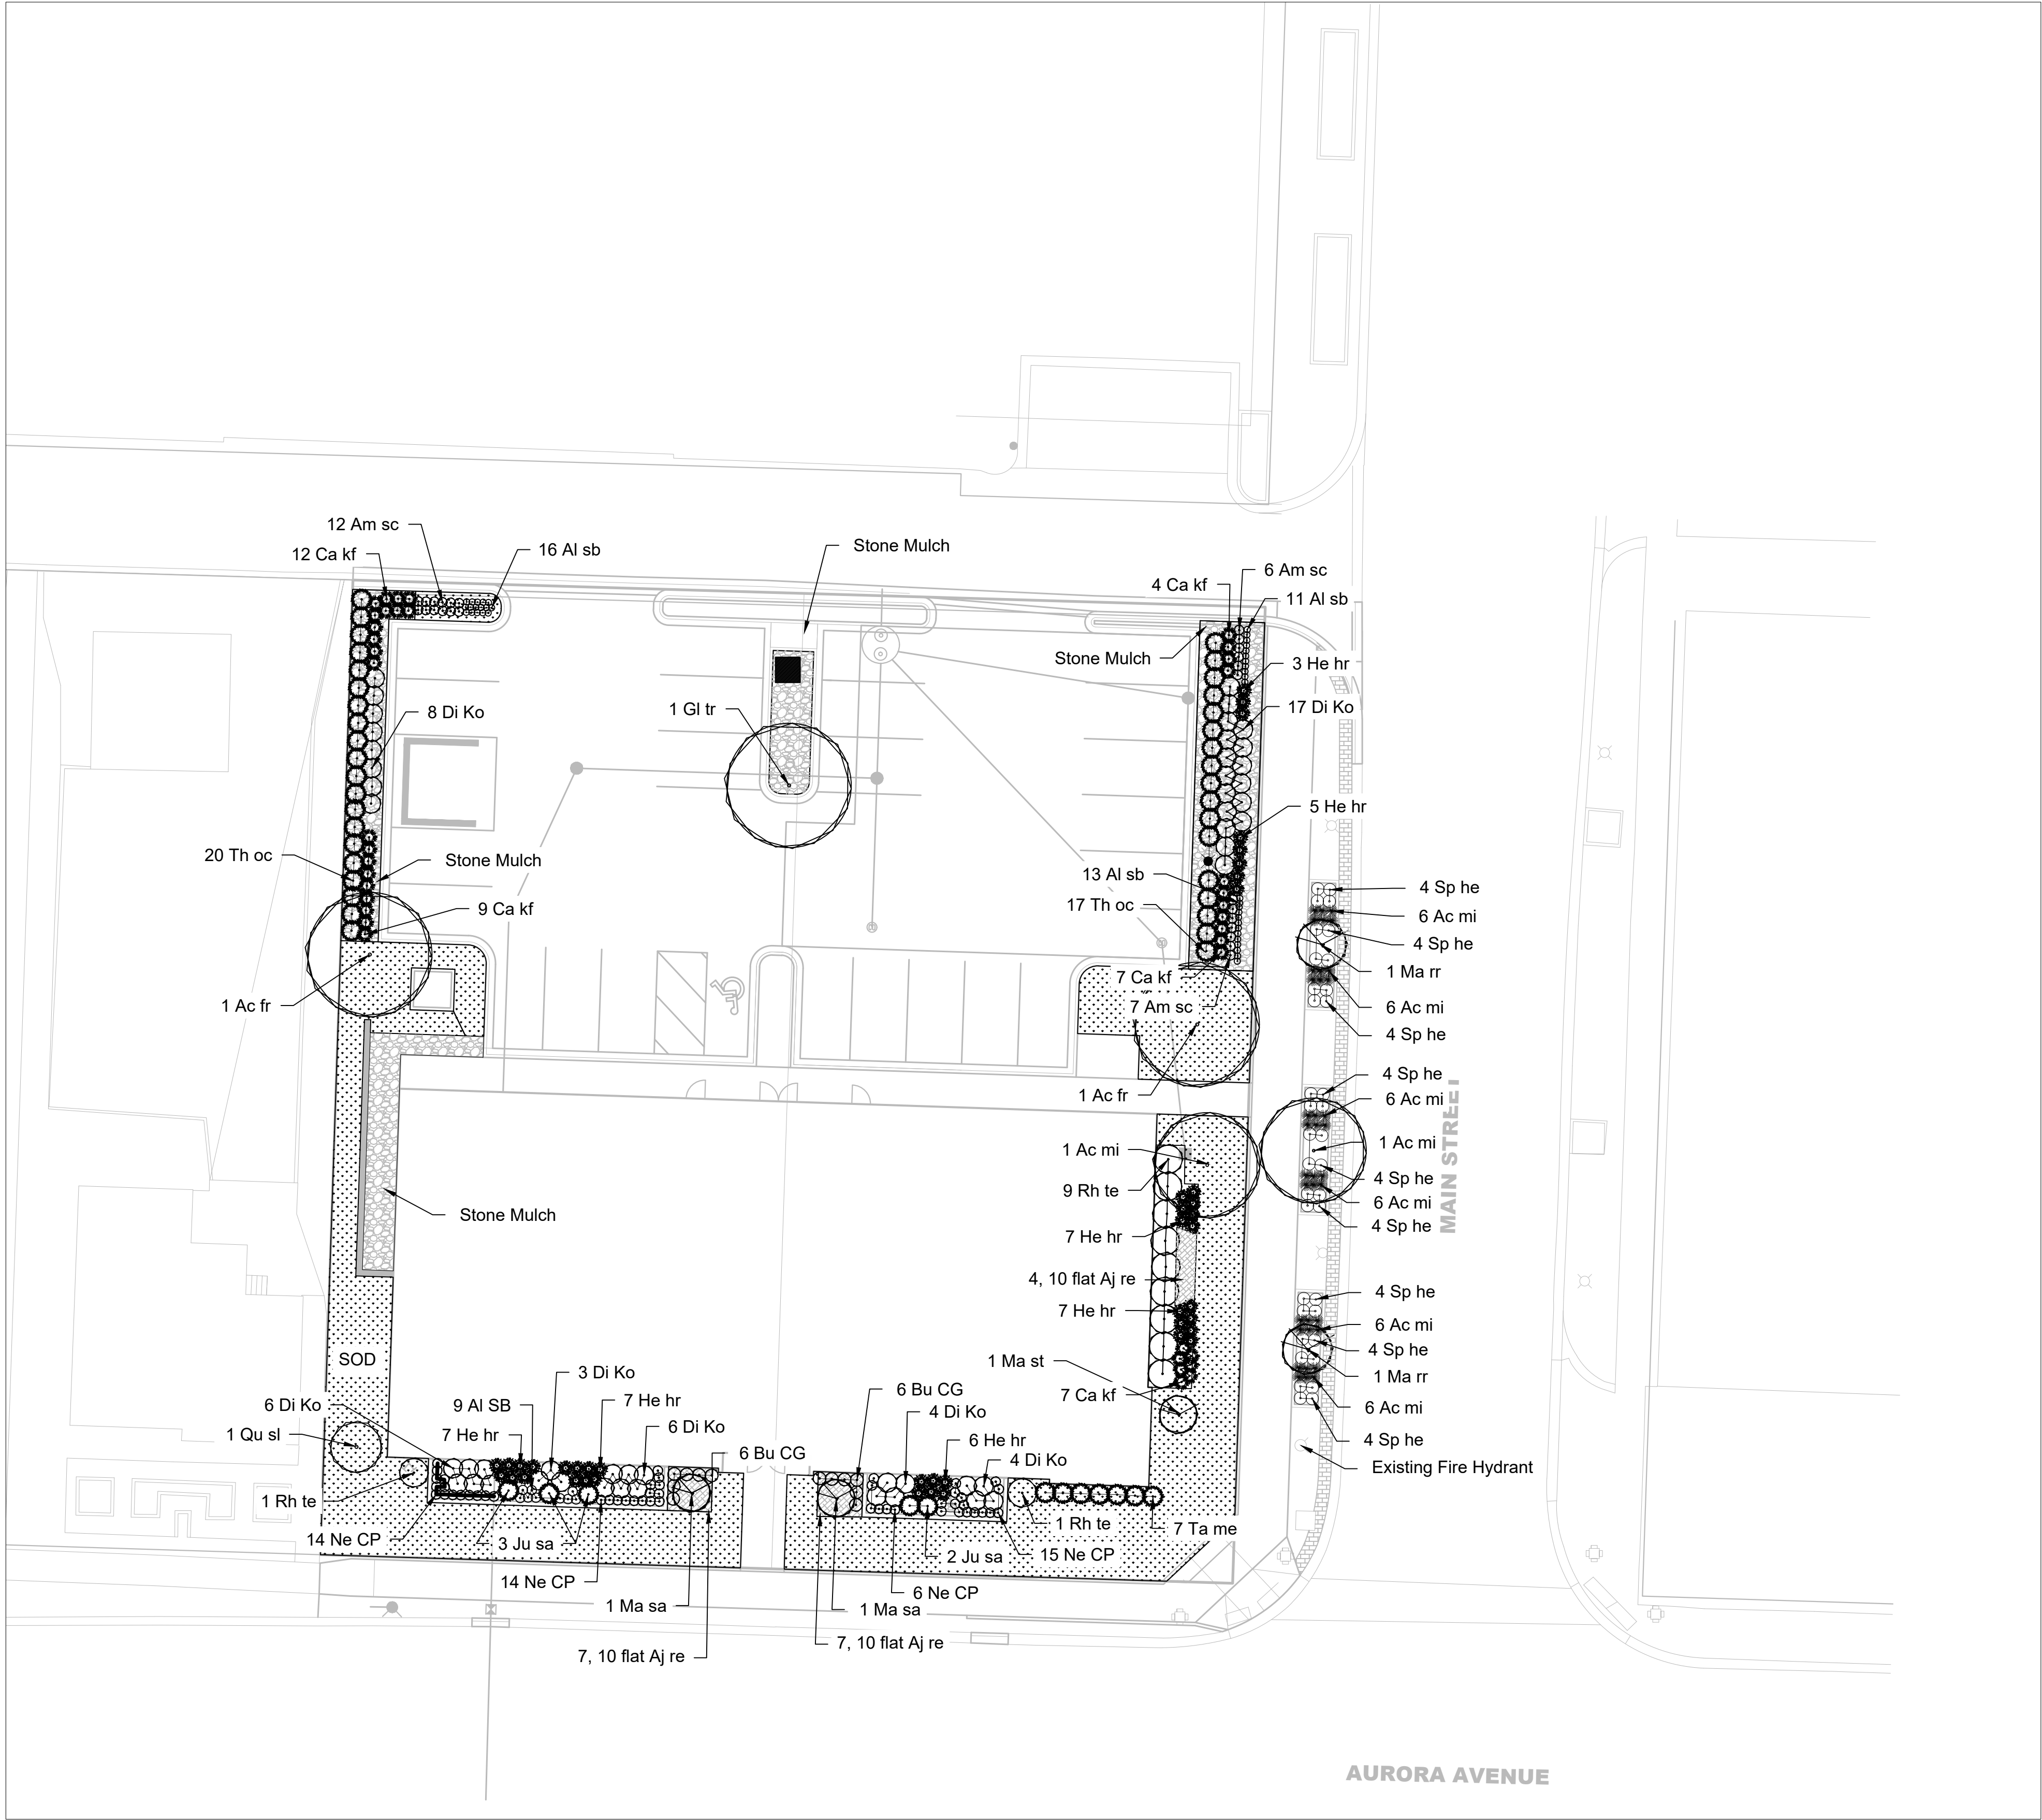


PLANT LIST						
SYM.	BOTANICAL NAME	COMMON NAME	Qty.	Size	Cond.	Spacing
Deciduous Trees						
Ac fr	Acer x freemanii 'Jeffersred'	Autumn Blaze Red Maple	2	2 1/2"	B & B	
Ac mi	Acer miyabei 'Morton'	Miyabei State Street Maple	5	2 1/2"	B & B	
Gl tr	Gledisia tricanthous inermis 'Skyline'	Skyline Honeylocust	1	2 1/2"	B & B	
Ma sa	Malus sargentii	Sargent Crab	2	2 1/2"	B & B	
Ma rr	Malus 'JFS-KW5'	Royal Raindrops Crabapple	2	2 1/2"	B & B	
Ma st	Magnolia stellata 'Royal Star'	Royal Star Magnolia	1	6'	B & B	
Qu SL	Quercus x 'Scarlet Letter'	Scarlet Letter Oak	1	2 1/2"	B & B	
Deciduous Shrubs						
Di Ko	Dienilla Kodiak Orange	Kodiak Orange Bush Honeysuckle	48	#3	Cont.	
Rh TE	Rhus 'Tiger Eyes'	Tiger Eyes Sumac	11	#5	Cont.	
Evergreen Shrubs						
Bu CG	Buxus 'Chicagoland Green'	Chicagoland Green Buxwood	12	#3	Cont.	2' o.c.
Ju sa	Juniperus sabina 'Mini Arcadia'	Mini Arcadia Juniper	5	#3	Cont.	3' o.c.
Ta me	Taux x media 'Tauntonii'	Taunton Yew	7	#5	Cont.	3' o.c.
Th oc	Thuja occidentalis 'Smaragd'	Emerald Green Arborvitae	37	#5	Cont.	3' o.c.
Perennials Grasses and Groundcovers						
Ac mi	Achillea millefolium 'Balvinrose'	New Vintage Rose Yarrow	34	#1	Cont.	12" o.c.
Aj re	Ajuga reptans 'Bronze Beauty'	Bronze Beauty Bugleweed	18	10 Flat	Cont.	10" o.c.
Al SB	Allium 'Summer Beauty'	Summer Beauty Onion	49	#1	Cont.	12" o.c.
Am SC	Amsonia 'Storm Cloud'	Storm Cloud Blue Star	25	#1	Cont.	18" o.c.
Ca KF	Calamagrostis 'Karl Foerster'	Feather Reed Grass	39	#2	Cont.	24" o.c.
He HR	Hemerocallis 'Happy Returns'	Happy Returns Daylily	42	#1	Cont.	24" o.c.
Ne CP	Nepeta 'Cats Pajamas'	Cat's Pajamas Catmint	49	#1	Cont.	18" o.c.
Sp he	Sporobolus heterolepis	Prairie Dropseed	36	#1	Cont.	18" o.c.

SOD = 381 SY
BARK MULCH= 7 CY
STONE MULCH= 364 CF


GENERAL LANDSCAPE CONSTRUCTION NOTES:

- ALL ALTERATIONS MUST BE APPROVED BY THE LANDSCAPE ARCHITECT.
- CONTRACTORS MUST VERIFY ALL QUANTITIES AND OBTAIN ALL PROPER PERMITS AND LICENSES FROM THE PROPER AUTHORITIES.
- ALL LANDSCAPE IMPROVEMENTS SHALL MEET MUNICIPALITY REQUIREMENTS AND GUIDELINES, WHICH SHALL BE VERIFIED BY MUNICIPAL AUTHORITIES.
- ALL MATERIAL MUST MEET INDUSTRY STANDARDS AND THE LANDSCAPE ARCHITECT HAS THE RIGHT TO REFUSE ANY POOR MATERIAL OR WORKMANSHIP. TREE BRANCHING SHALL START NO LESS THAN SIX FEET (6') ABOVE PLANTING GRADE, MEASURED FROM PLANTING GRADE.
- LANDSCAPE ARCHITECT IS NOT RESPONSIBLE FOR UNSEEN SITE CONDITIONS.
- ALL PLANTINGS SHALL BE SPACED EQUAL DISTANT, BACKFILLED WITH SOIL IN A HOLE TWICE THE ROOT BALL DIAMETER, WATERED, FERTILIZED, PRUNED AND HAVE ALL TAGS AND ROPES REMOVED.
- TREES SHALL BE STAKED AND GUYED AND WATERING SAUCER AT BASE.
- ALL BEDS TO BE MOUNDED 2" TO 4" ABOVE GRADE AND MEET DRAINAGE REQUIREMENTS.
- LAWN AND BED AREAS SHALL BE ROTO-TILLED AND CLUMPS OF SOIL, AGGREGATES AND DEBRIS RAKED OUT AND REMOVED FROM THE SITE.
- ALL DISTURBED AREAS SHALL HAVE A MIN. OF 6" OF TOPSOIL PLACED AND THEN APPLY IDOT CLASS 1 SEED, FERT. AND BLANKET INSTALLED.
- ALL BEDS SHALL BE EDGED, HAVE WEED PRE-EMERGENT APPLIED AT THE RECOMMENDED RATE, AND SHREDDED HARDWOOD MULCH SPREAD AT A MINIMUM OF 3" DEPTH UNLESS OTHERWISE INDICATED.
- ALL DEBRIS SHALL BE REMOVED FROM THE SITE AND DISPOSED OF PROPERLY.

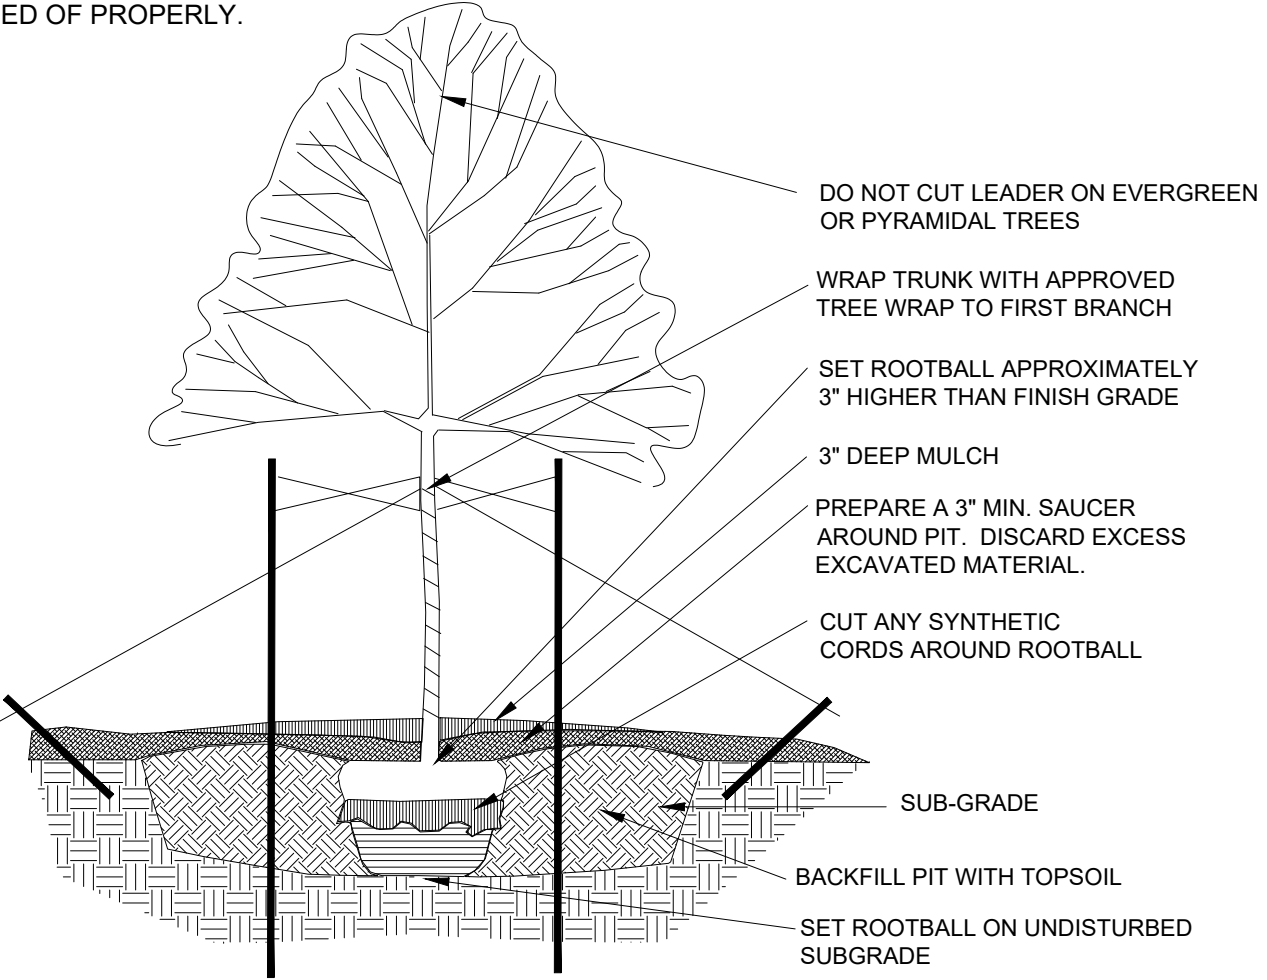

TREE PLANTING DETAIL

NO SCALE

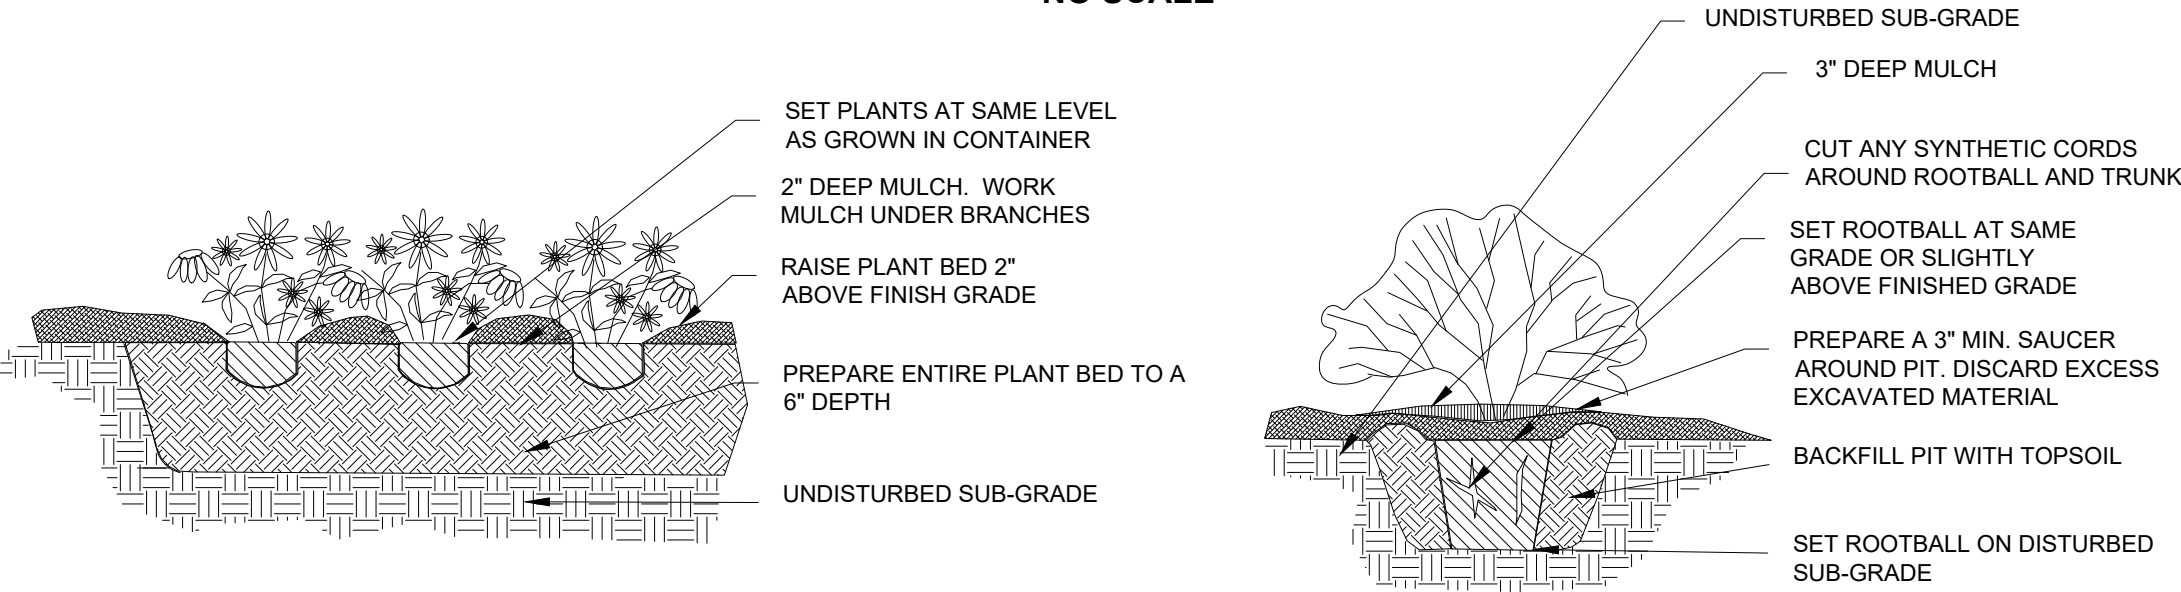


PERENNIAL, GRASSES AND GROUNDCOVER DETAIL

NO SCALE

SHRUB PLANTING DETAIL

NO SCALE

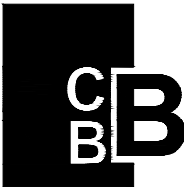

CHRISTOPHER B. BURKE ENGINEERING, LTD.
9575 W. Higgins Road, Suite 600
Rosemont, Illinois 60018
(847) 823-0500

CLIENT:

Aurora Avenue Professional Building
405 S Main Street & 115 Aurora Avenue

				DSGN.	EPSB	
				DWN.		
				CHKD.		
				SCALE:	1:16	
				PLOT DATE:	06-11-26	
				CAD USER:	EPSB	
NO.	DATE	NATURE OF REVISION			CHKD.	MODEL:
FILE NAME		N: \MACKIE\250479\Landscapeing\Ref				LS 06-11-26

TITLE:

LANDSCAPE PLAN

PROJ. NO. 250479

DATE: 06/11/26

SHEET 1 OF 1

DRAWING NO.

L-1