

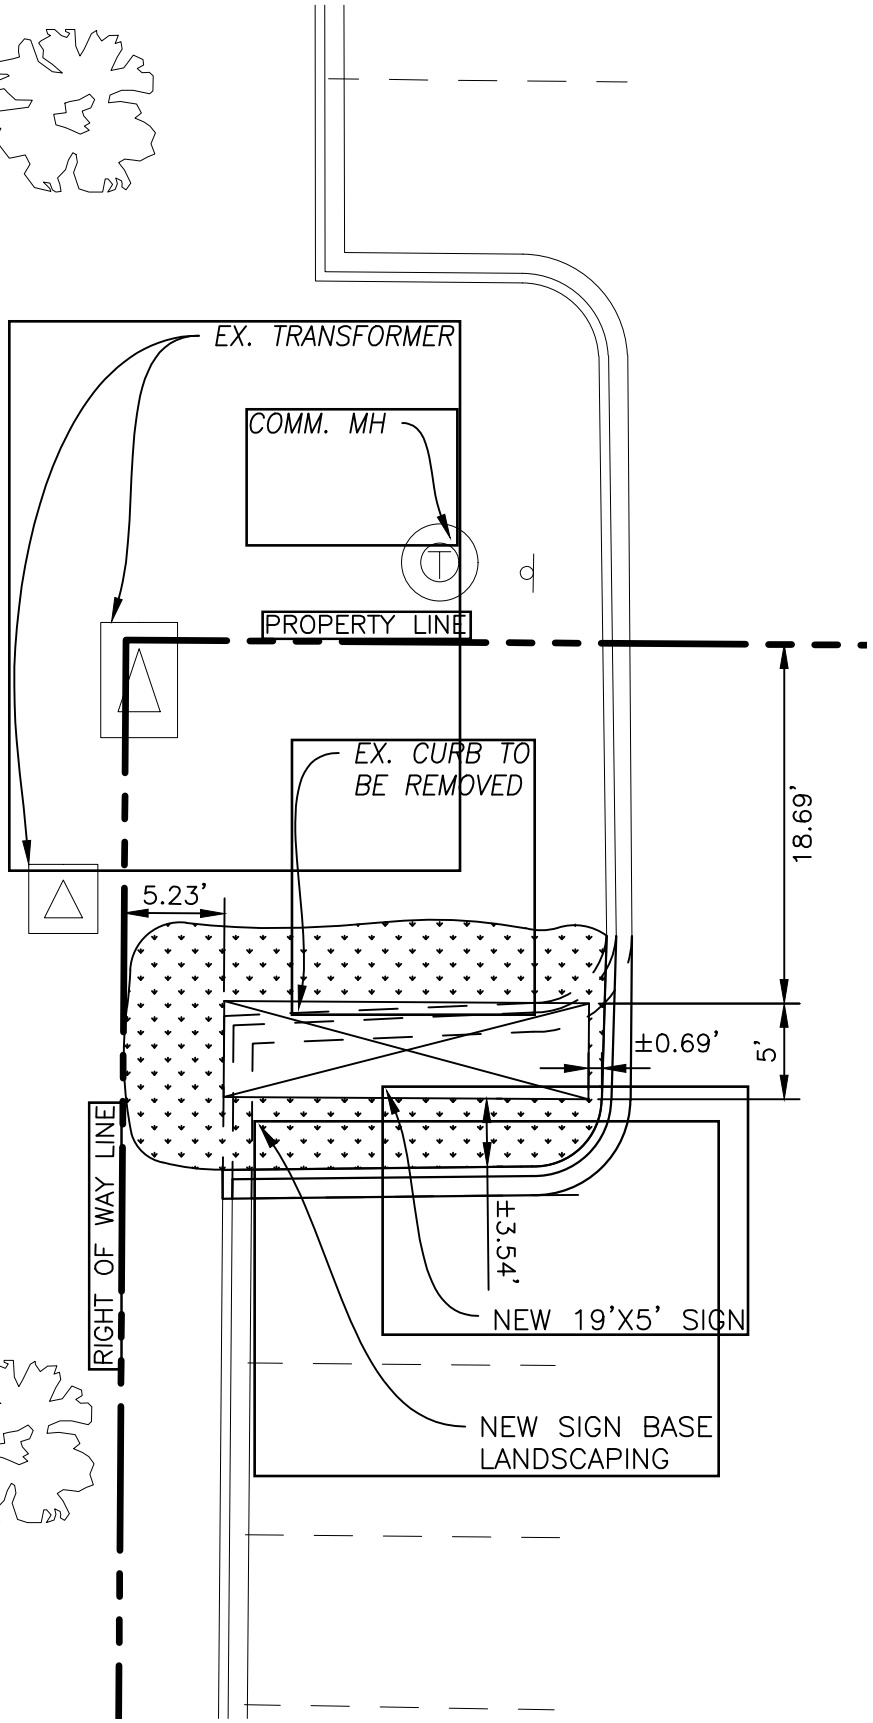


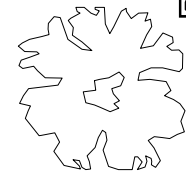


ROUTE 59

EX. CONCRETE WALK

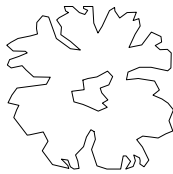

EXH-01
 JUNE 4, 2019
 REV. SEPTEMBER, 23 2019

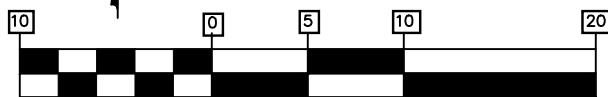

1 inch = 10 ft.



NEW SIGN EXHIBIT
 WESTRIDGE COURT
 NAPERVILLE, IL