



EXHIBIT B
EXISTING PHOTOMETRIC PLAN

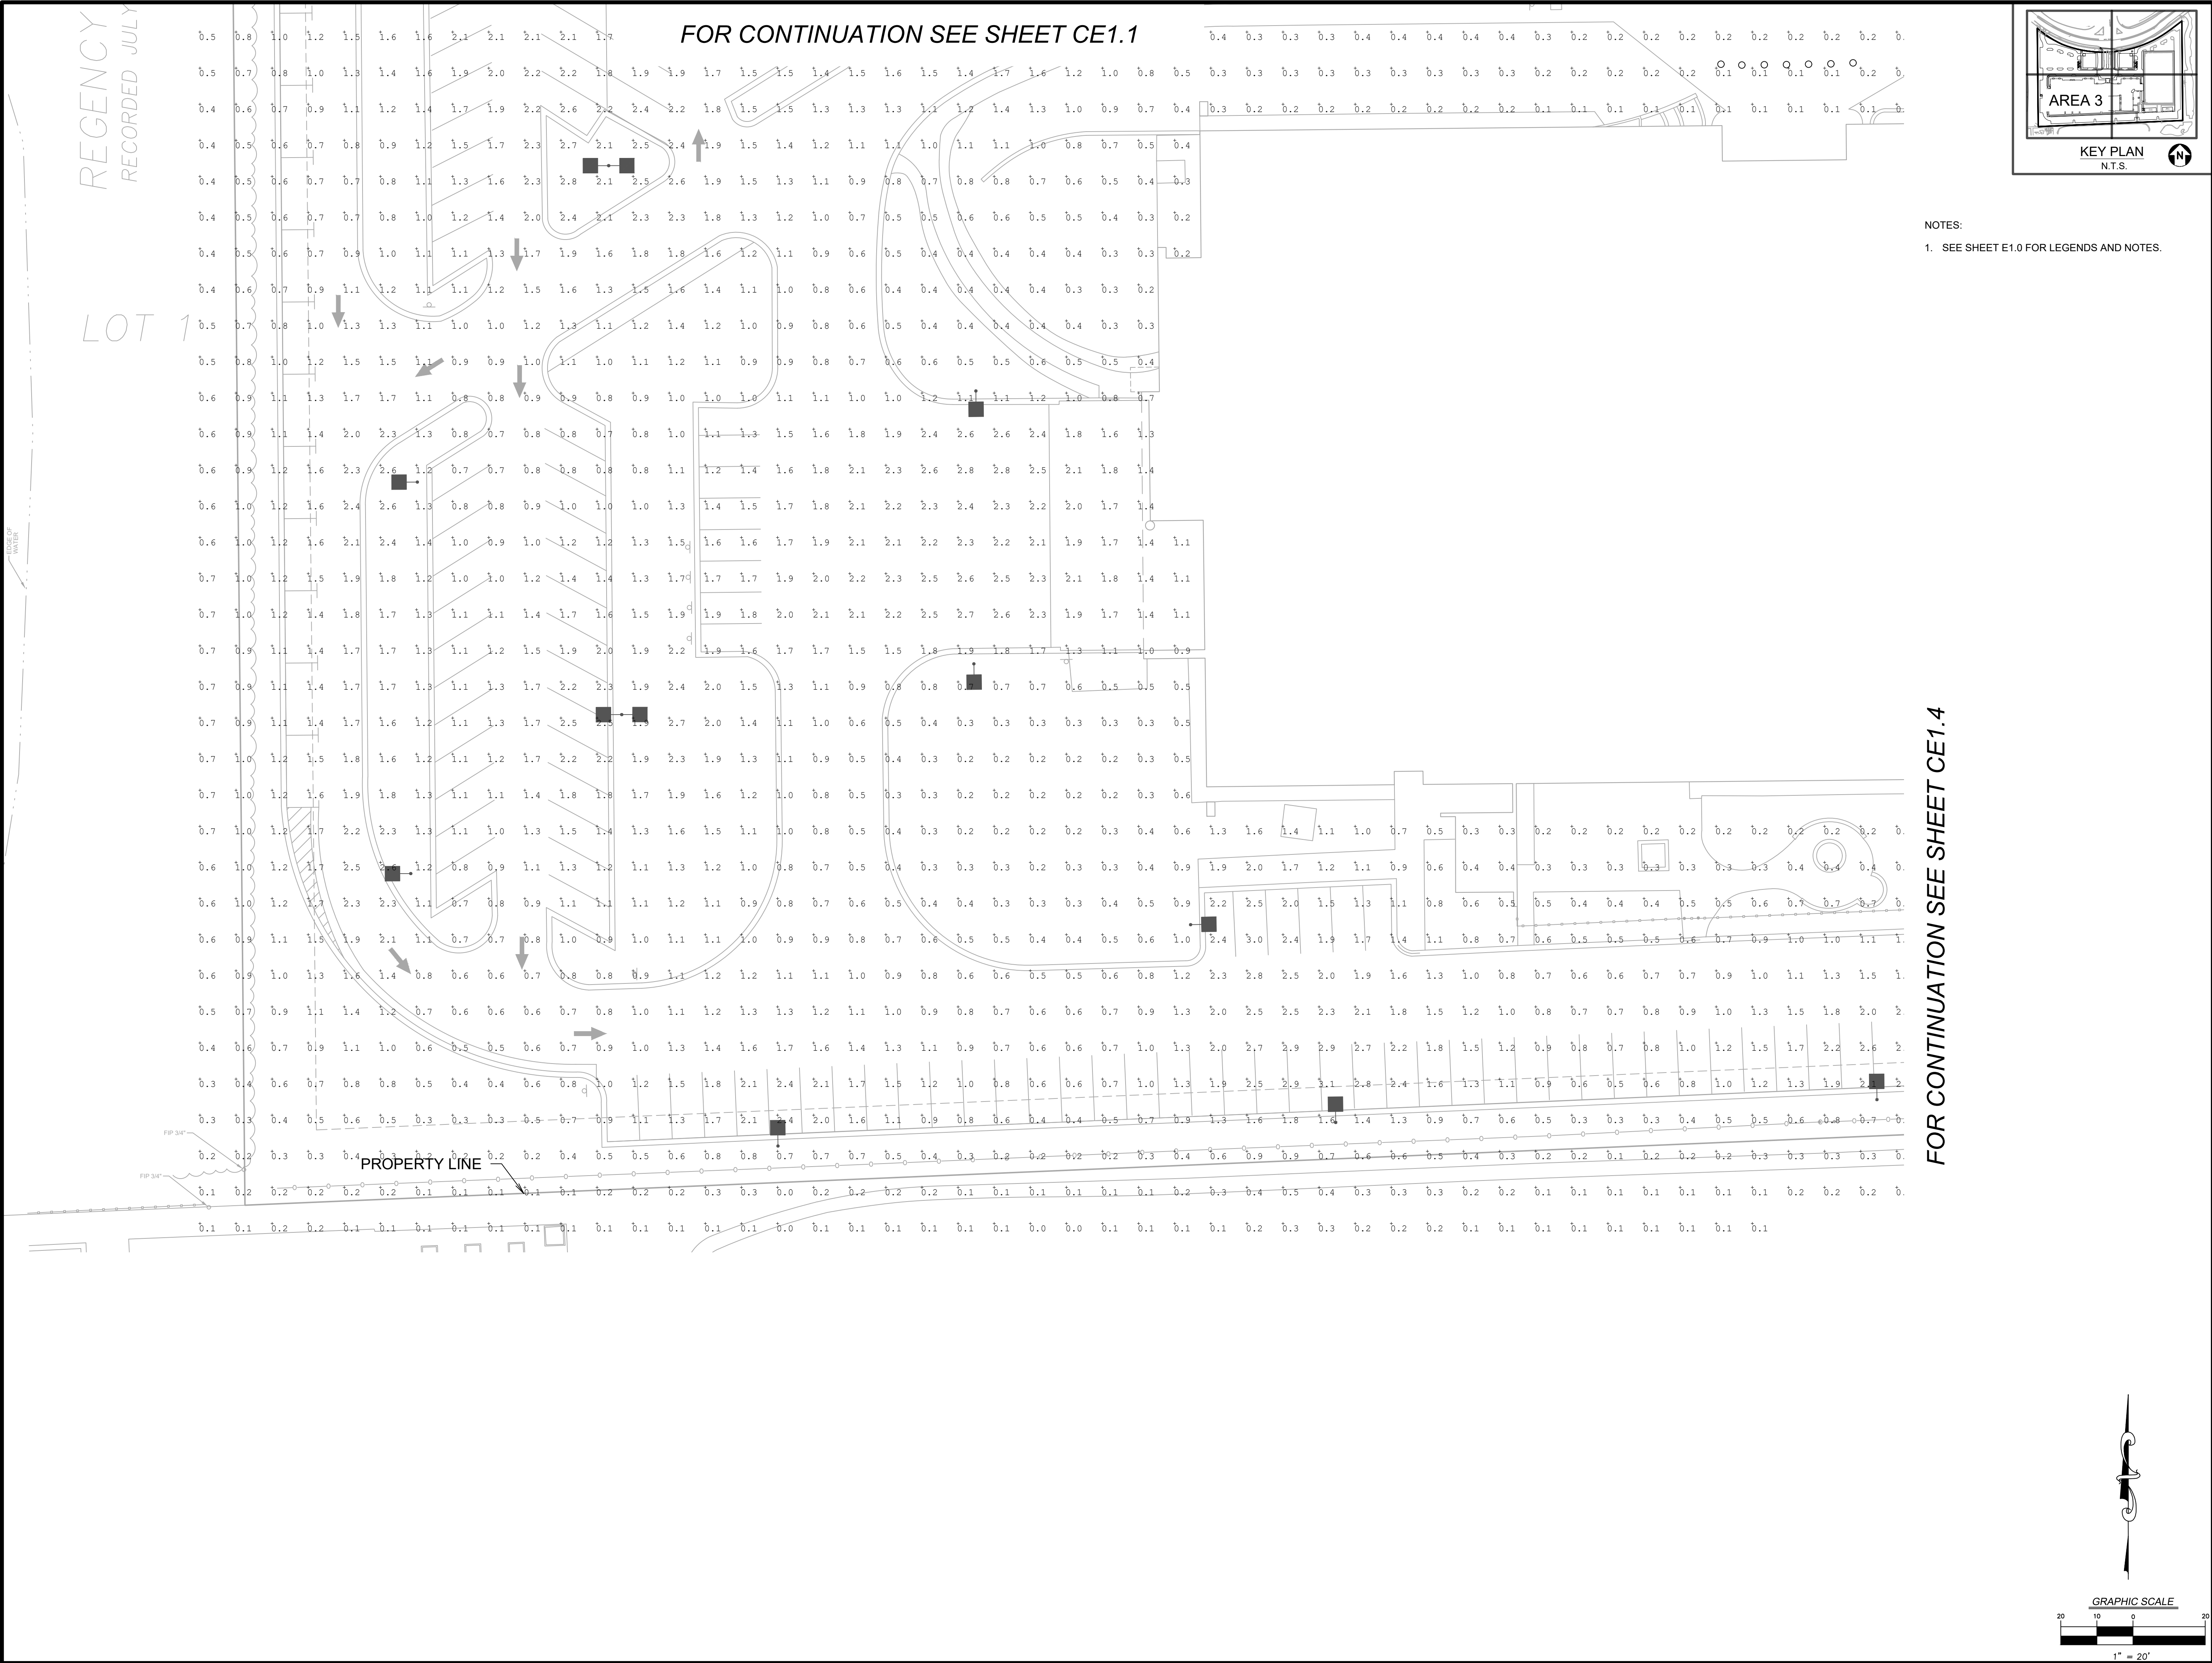

APPROVAL STAMPS:		
8	2/19/25	PZC FINAL ENGINEERING SUBMITTAL
7	1/24/25	ISSUE FOR SD PROGRESS SET
6	12/20/24	ISSUE FOR 100% SD
5	11/13/24	ISSUE FOR 50% SD
No.	Date	Description
SUBMISSIONS & REVISIONS		
OWNER		
HINES 444 W LAKE ST, SUITE 2400 CHICAGO, IL 60606 PHONE: 312.419.4900 HINES.COM		
ARCHITECT		
 ANTUNOVICH ASSOCIATES ARCHITECTURE • PLANNING • INTERIOR DESIGN 224 WEST HURON STREET, SUITE 7E CHICAGO, ILLINOIS 60654 MAIN: 312. 266. 1126 FAX: 312. 266. 7123 ANTUNOVICH.COM		
STRUCTURAL ENGINEER		
PIERCE ENGINEERS 350 N LASALLE, SUITE 1010 CHICAGO, IL 60654 312.761.5693 PIERCEENGINEERS.COM		
M.E.P. & F.P. ENGINEERS		
RTM ENGINEERING CONSULTANTS 650 E. ALGONQUIN ROAD, SUITE 250 SCHAUMBURG, IL 60173 847.756.4180 RTMEC.COM		
CIVIL ENGINEER		
V3 COMPANIES 7325 JAMES AVENUE WOODBRIDGE, IL 60517 PHONE: 630.724.9200 V3CO.COM		
LANDSCAPE ARCHITECT		
CONFLUENCE 307 N MICHIGAN AVE, SUITE 601 CHICAGO, IL 60601 PHONE: 302. 663.5498 FAX: 315.288.8399 THINKCONFLUENCE.COM		
GENERAL CONTRACTOR		
PROJECT LOCATION		
1200 E DIEHL RD 1200 E Diehl Road Naperville, IL 60563		
DRAWING TITLE		
EXISTING CONDITIONS AREA 3		
SEAL	DATE: 01/XX/2025	
	DRAWN BY: NRS	
	CHECKED BY: LC	
	PROJECT NO: 240048 S04	
DRAWING NO: CE1.3		

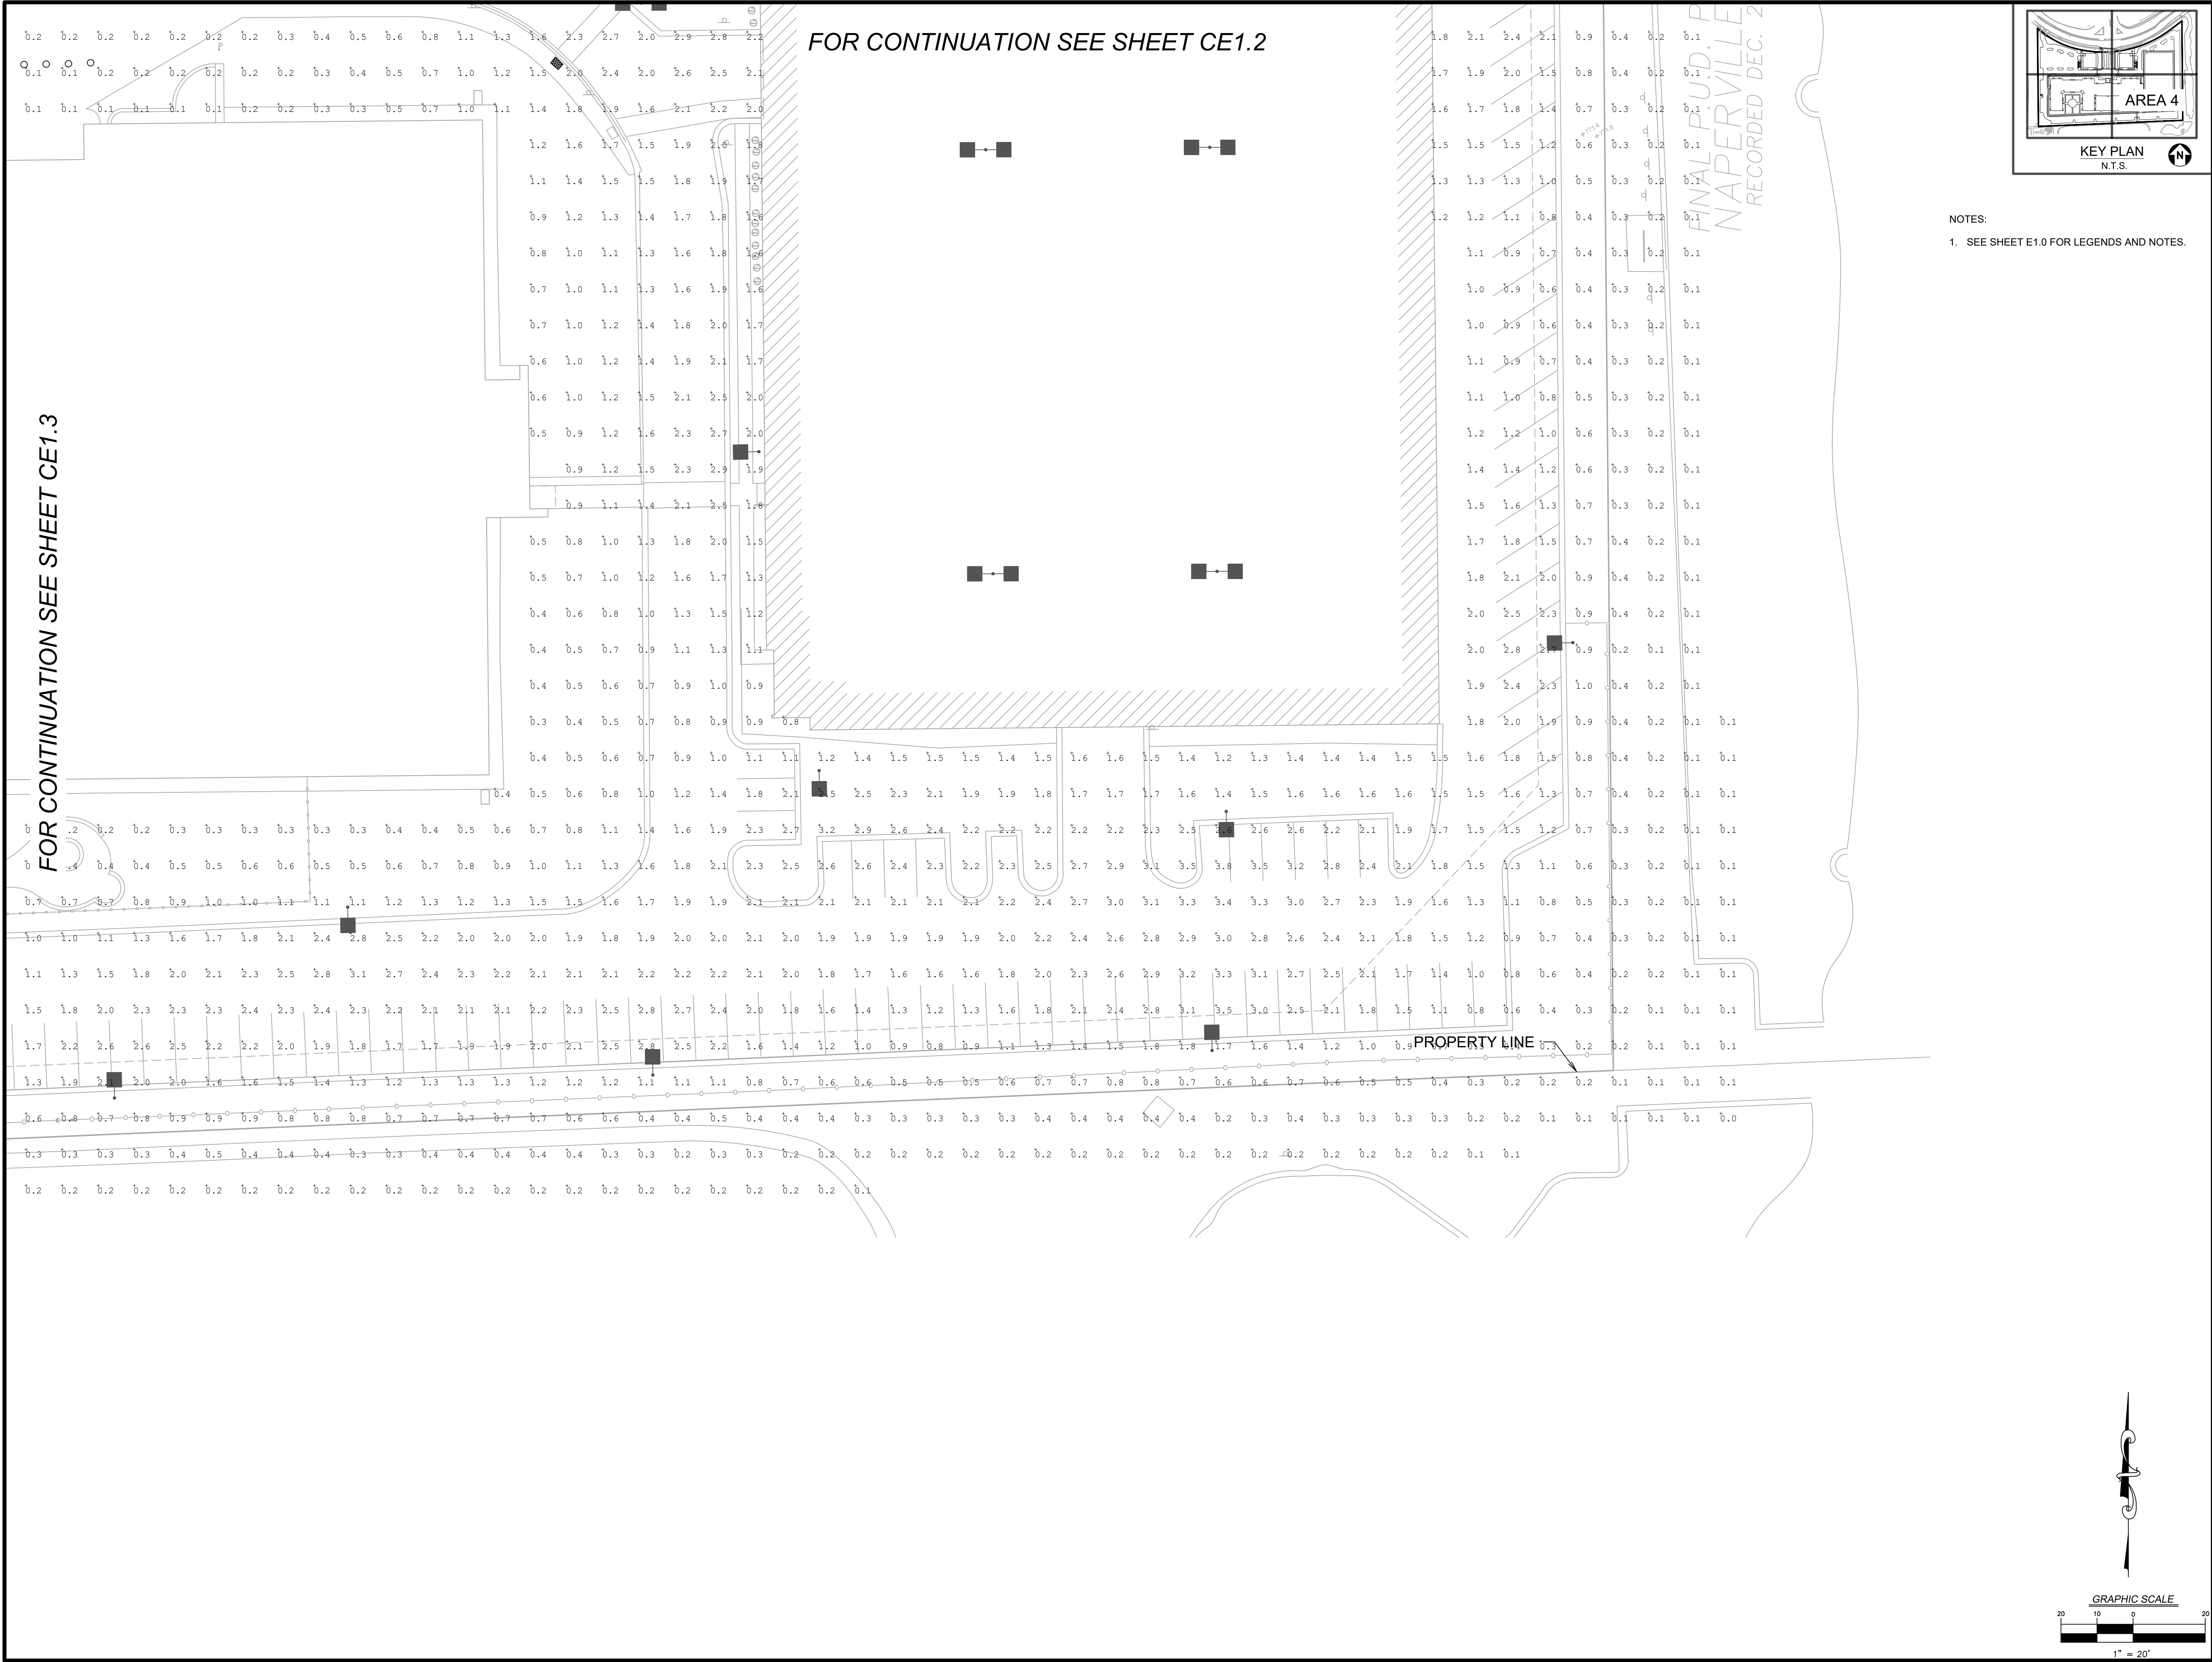

APPROVAL STAMPS:

8	2/19/25	PZC FINAL ENGINEERING SUBMITTAL
7	1/24/25	ISSUE FOR SD PROGRESS SET
6	12/20/24	ISSUE FOR 100% SD
5	11/13/24	ISSUE FOR 50% SD
No.	Date	Description

SUBMISSIONS & REVISIONS

OWNER

HINES
444 W LAKE ST, SUITE 2400
CHICAGO, IL 60606
PHONE: 312.419.4900
HINES.COM

ARCHITECT

ANTUNOVICH ASSOCIATES
ARCHITECTURE • PLANNING • INTERIOR DESIGN
224 WEST HURON STREET, SUITE 7E
CHICAGO, ILLINOIS 60654
MAIN: 312.266.1126
FAX: 312.266.7123
ANTUNOVICH.COM

STRUCTURAL ENGINEER

PIERCE ENGINEERS
350 N LASALLE, SUITE 1010
CHICAGO, IL 60654
312.761.5693
PIERCEENGINEERS.COM

M.E.P. & F.P. ENGINEERS

RTM ENGINEERING CONSULTANTS
650 E. ALGONQUIN ROAD, SUITE 250
SCHAUMBURG, IL 60173
847.756.4180
RTMEC.COM

CIVIL ENGINEER

V3 COMPANIES
7325 JAMES AVENUE
WOODBRIDGE, IL 60517
PHONE: 630.724.9200
V3CO.COM

LANDSCAPE ARCHITECT

CONFLUENCE
307 N MICHIGAN AVE, SUITE 601
CHICAGO, IL 60601
PHONE: 302.663.5498
FAX: 312.288.8393
THINKCONFLUENCE.COM

GENERAL CONTRACTOR

PROJECT LOCATION

1200 E DIEHL RD
1200 E Diehl Road
Naperville, IL 60563

DRAWING TITLE

**EXISTING CONDITIONS
AREA 4**

SEAL

DATE:
01/XX/2025

DRAWN BY:
NRS

CHECKED BY:
LC

PROJECT NO:
240048 S04

DRAWING NO:
CE1.4

N:\2024\240048\Drawings\ACAD\LD\S04\Sheet Drawings\E1.0 Photo240048.dwg 2/21/2025

COPYRIGHT 2024