


EXHIBIT B
EXISTING PHOTOMETRIC PLAN


REGENCY
RECORDED JULY

FOR CONTINUATION SEE SHEET CE1.1

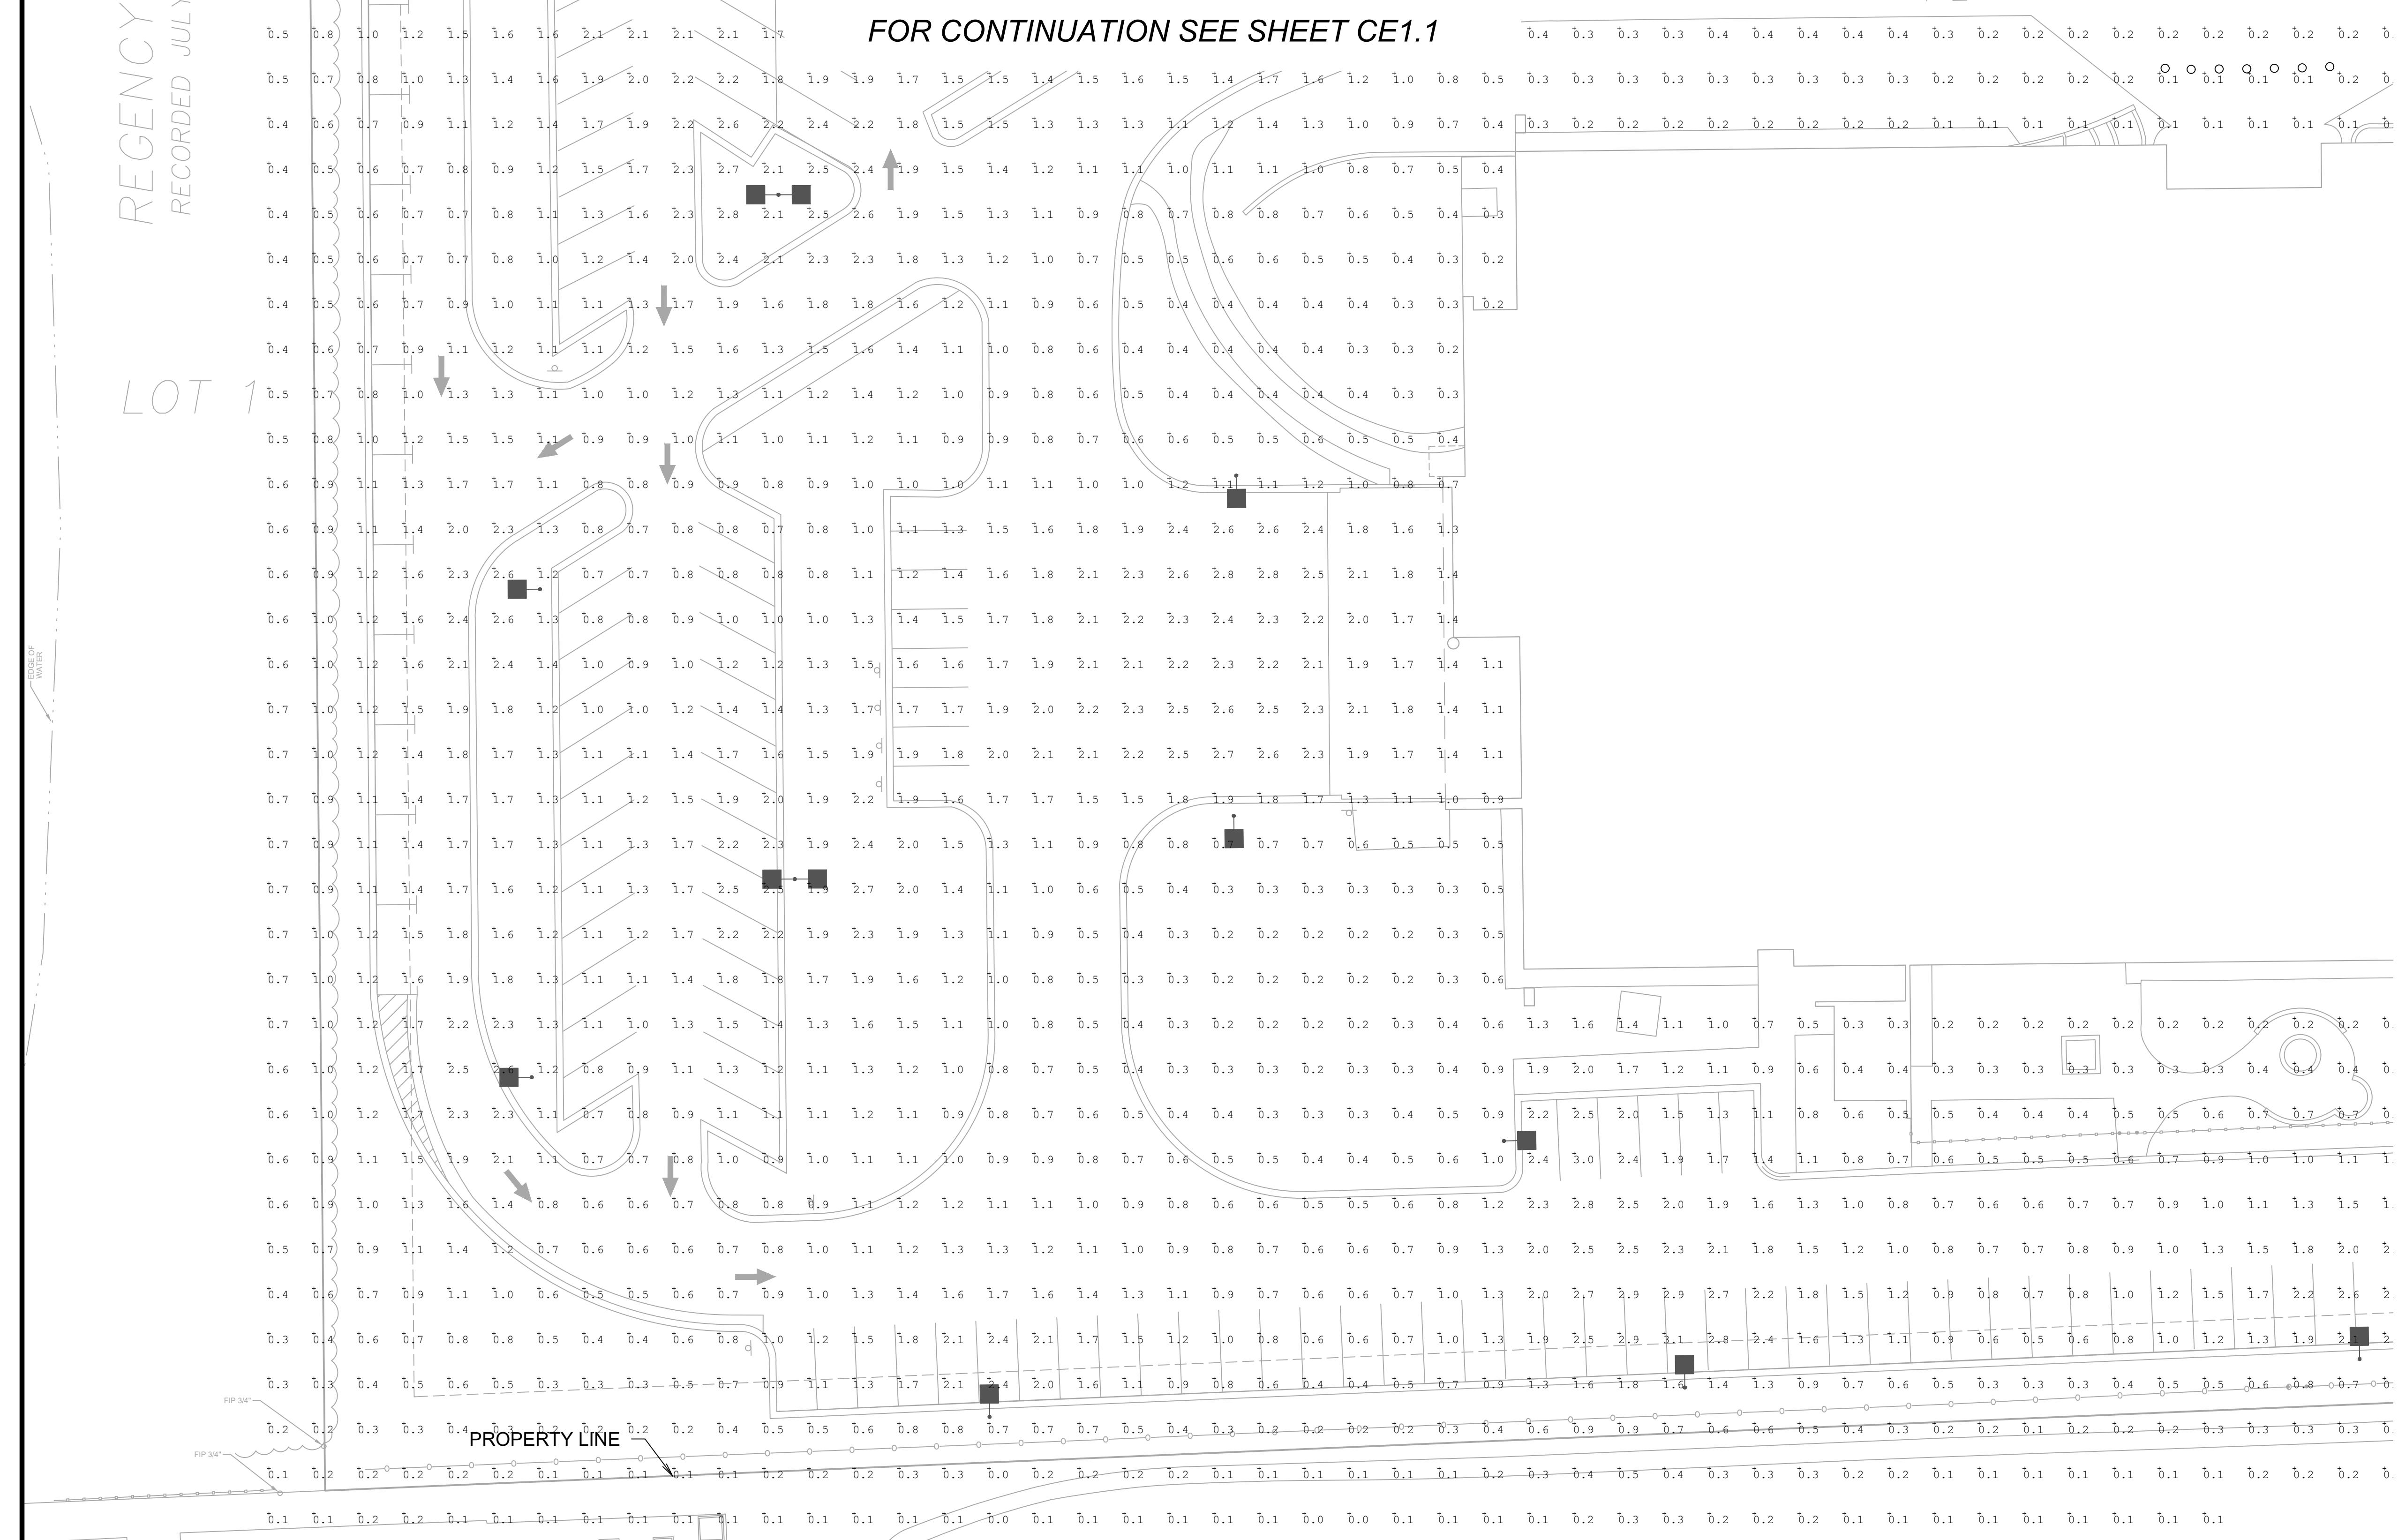

FOR CONTINUATION SEE SHEET CE1.4

- NOTES:
1. SEE SHEET E1.0 FOR LEGENDS AND NOTES.

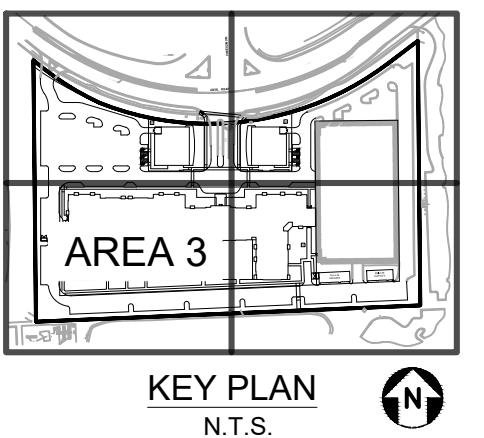

APPROVAL STAMPS:		
8	2/19/25	PZC FINAL ENGINEERING SUBMITTAL
7	1/24/25	ISSUE FOR SD PROGRESS SET
6	12/20/24	ISSUE FOR 100% SD
5	11/13/24	ISSUE FOR 50% SD
No.	Date	Description
SUBMISSIONS & REVISIONS		
OWNER	HINES 444 W LAKE ST, SUITE 2400 CHICAGO, IL 60606 PHONE: 312.419.4900 HINES.COM	
ARCHITECT	ANTUNOVICH ASSOCIATES ARCHITECTURE - PLANNING - INTERIOR DESIGN 224 WEST HURON STREET, SUITE 7E CHICAGO, ILLINOIS 60654 MAIN: 312.266.1126 FAX: 312.266.7123 ANTUNOVICH.COM	
STRUCTURAL ENGINEER	PIERCE ENGINEERS 350 N LASALLE, SUITE 1010 CHICAGO, IL 60654 312.761.5693 PIERCEENGINEERS.COM	
M.E.P. & F.P. ENGINEERS	RTM ENGINEERING CONSULTANTS 650 E. GONQUIN ROAD, SUITE 250 SCHAUMBURG, IL 60173 847.756.4180 RTMEC.COM	
CIVIL ENGINEER	V3 COMPANIES 7325 JANES AVENUE WOODRIDGE, IL 60517 PHONE: 630.724.9200 V3CO.COM	
LANDSCAPE ARCHITECT	CONFLUENCE 307 N MICHIGAN AVE, SUITE 601 CHICAGO, IL, 60601 PHONE: 302.663.5498 FAX: 512.288.8358 THINKCONFLUENCE.COM	
GENERAL CONTRACTOR		
PROJECT LOCATION	1200 E DIEHL RD 1200 E Diehl Road Naperville, IL 60563	
DRAWING TITLE	EXISTING CONDITIONS AREA 3	
SEAL	DATE: 01/XX/2025	DRAWN BY: NRS
	CHECKED BY: LC	PROJECT NO.: 240048 S04
GRAPHIC SCALE	20 10 0 20 1" = 20'	
DRAWING NO:	CE1.3	

