


DAVID A. SCHAEFER ARCHITECTS  
 2500 S. HIGHLAND AVE, SUITE 340  
 LOMBARD, ILLINOIS 60148  
 W: 630.261.9250 F: 630.261.9259  
 © 2019 DAVID A. SCHAEFER ARCHITECTS PC

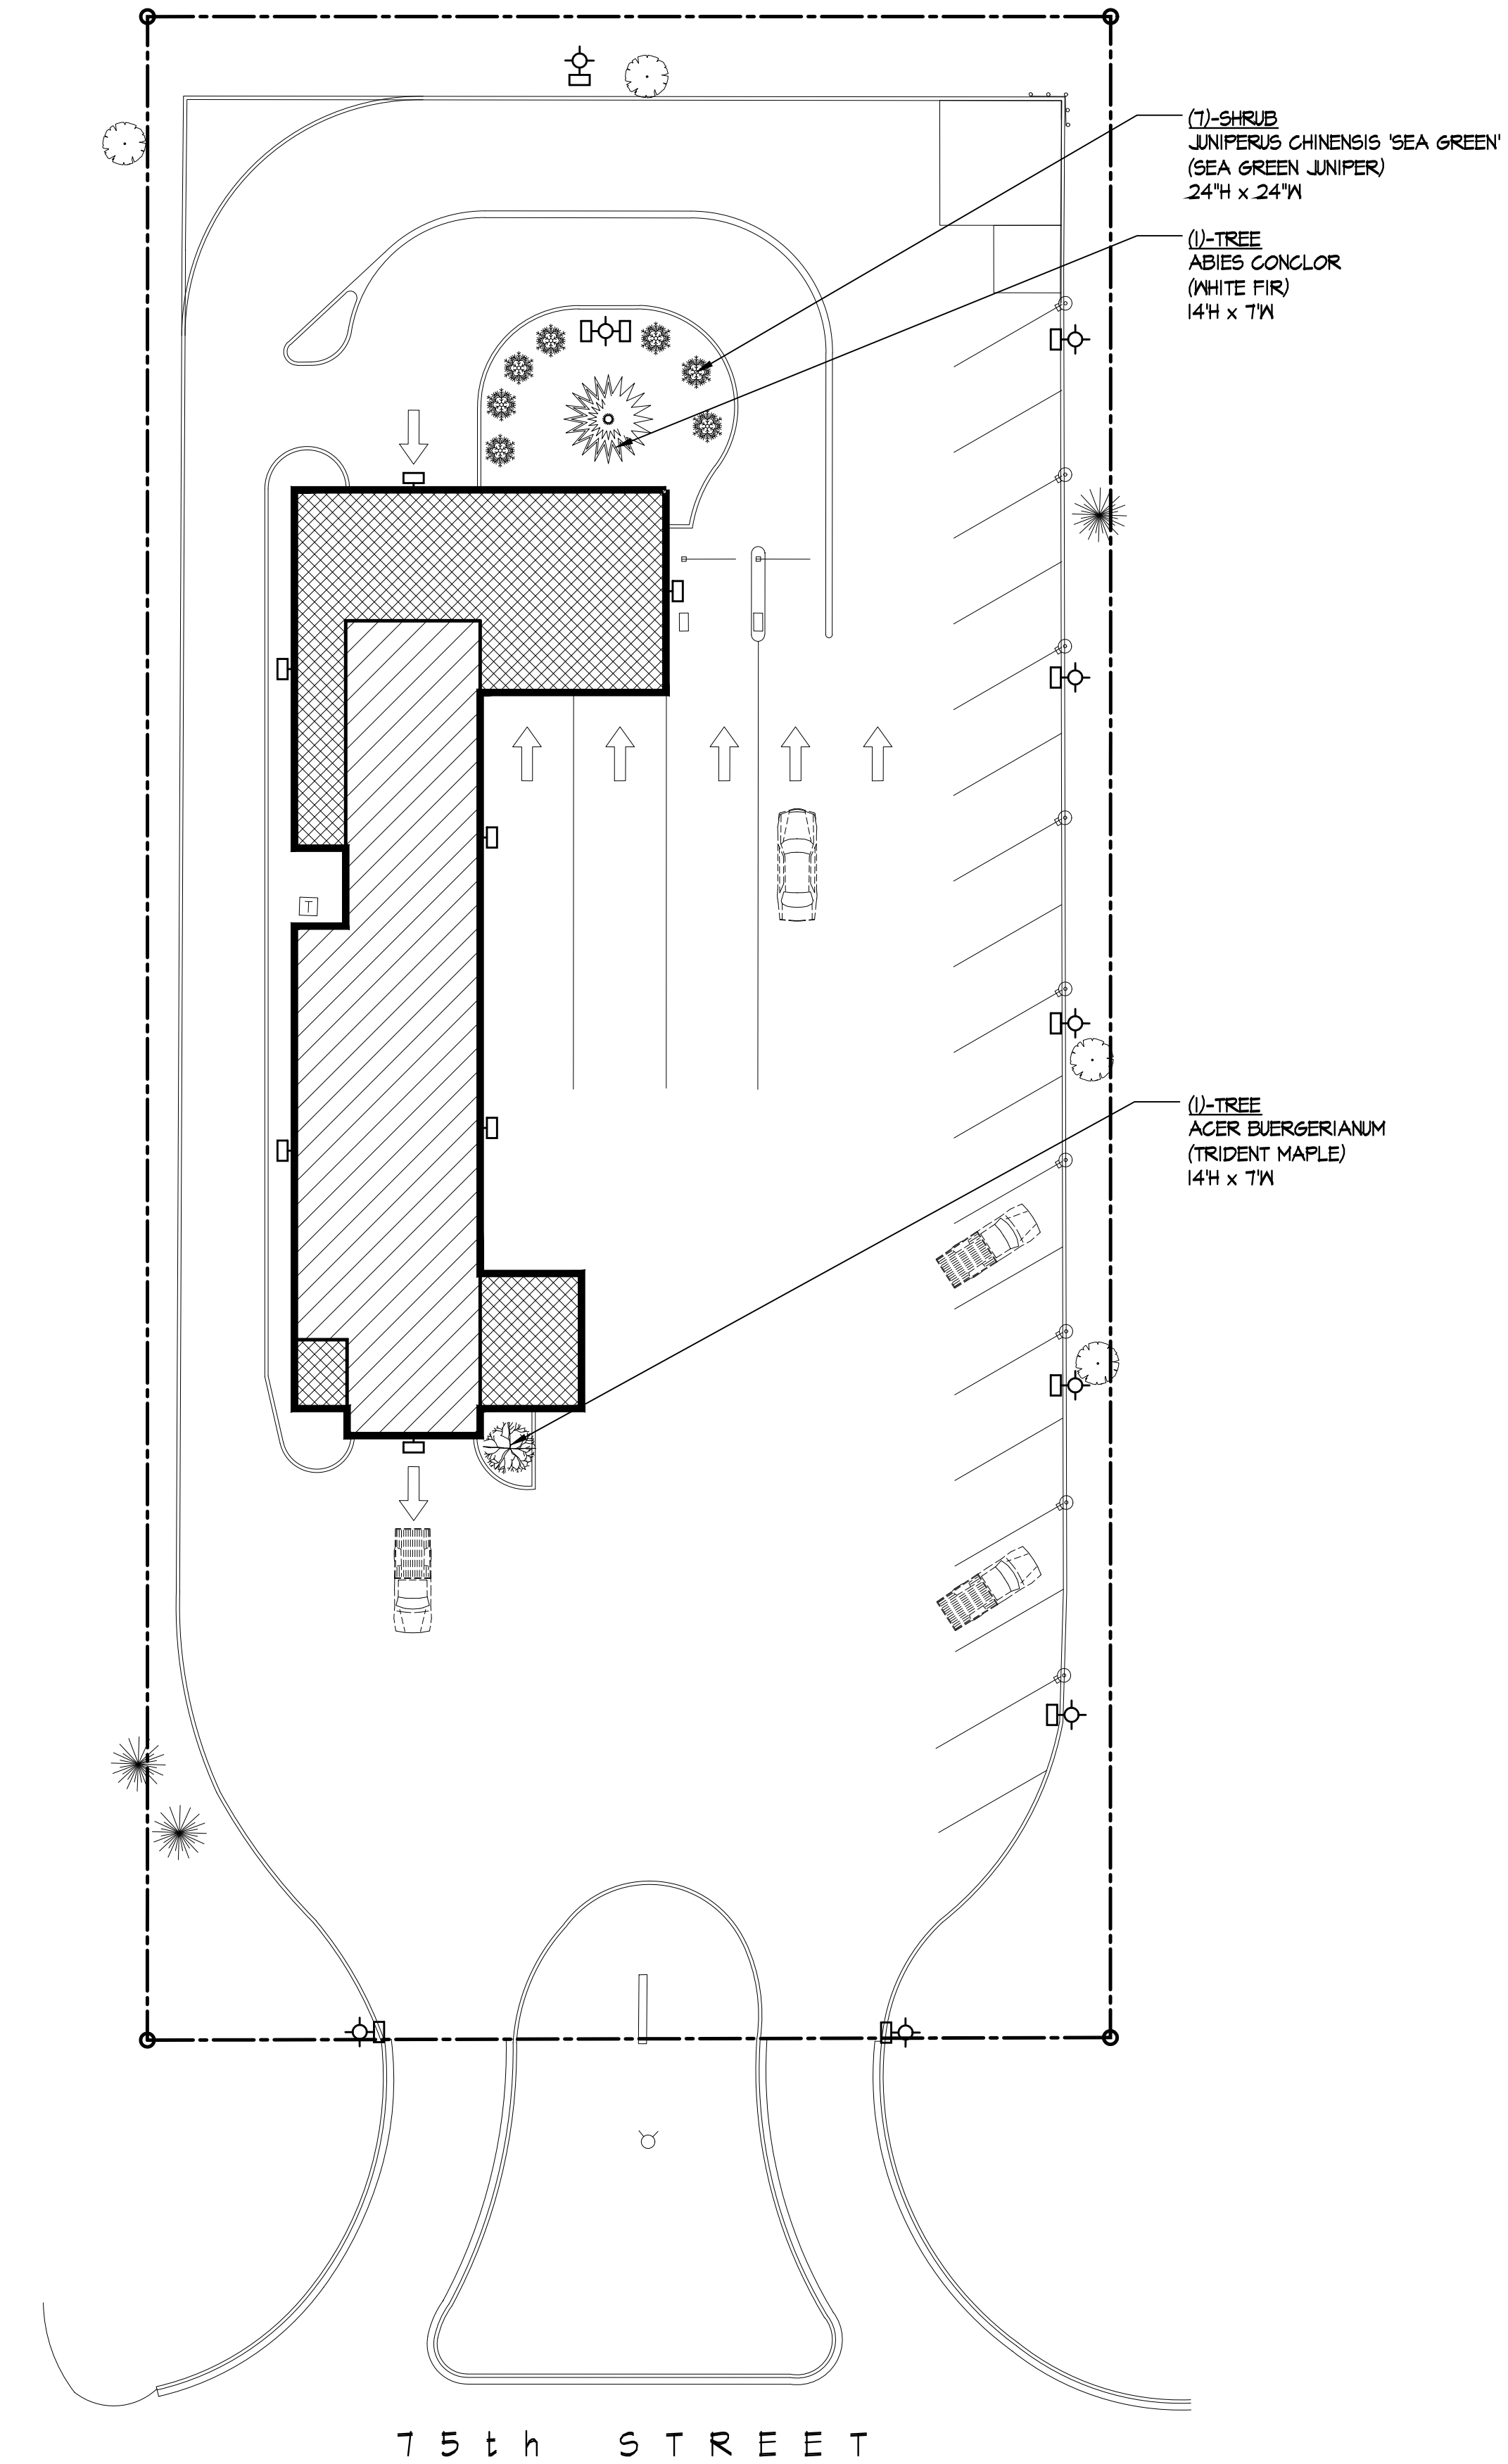

**1 PROPOSED LANDSCAPE PLAN**  
 SCALE: 1" = 20'-0"

NO.	DATE	DESCRIPTION
1	7/16/19	ISSUED FOR FUD AMENDMENT

STAMP

NOVEMBER 30, 2020  
 EXPIRES:

*David A. Schaefer* 7/16/19  
 SIGNATURE: DATE:  
 PROFESSIONAL DESIGN FIRM NO: 184.003216

**DUCKY'S CAR WASH ADDITION**  
 1090 75th STREET  
 NAPERVILLE, IL 60565

DRAWN BY: S. LEE	SHEET NO. L1
PROJECT NO: 19-102	
ISSUE DATE: JULY 10, 2019	