




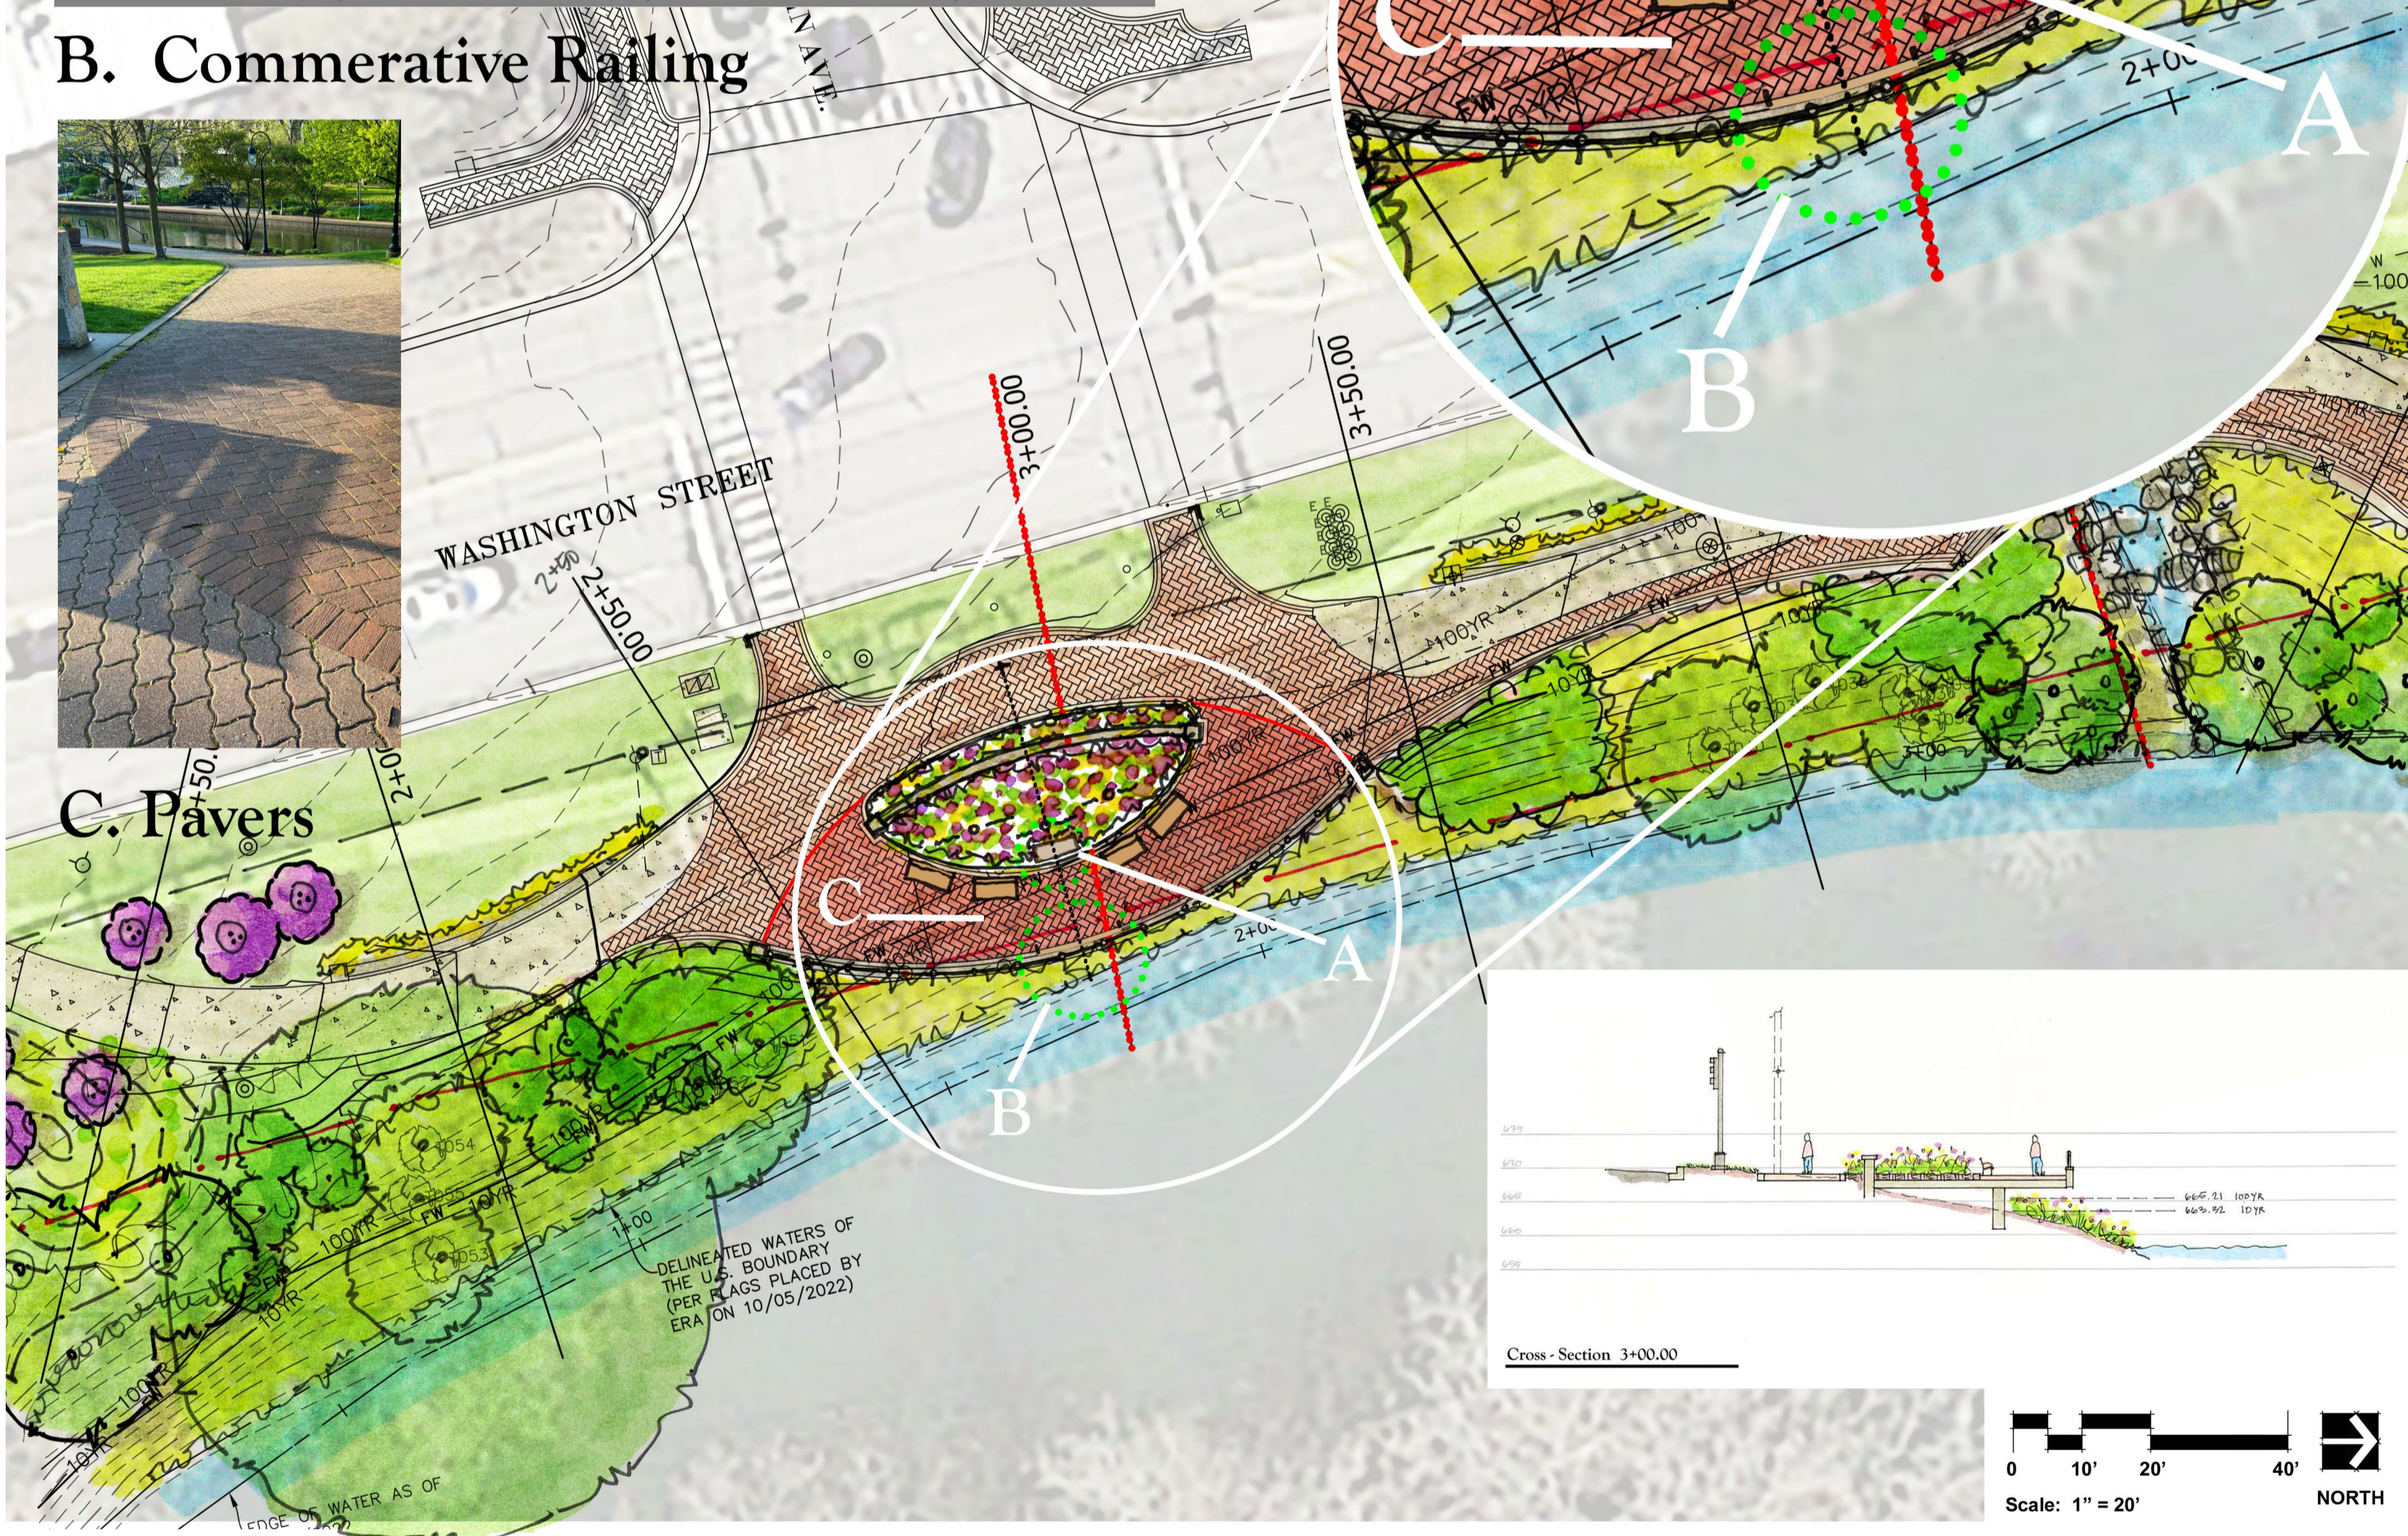

A. Commemorative Plaque Alternatives

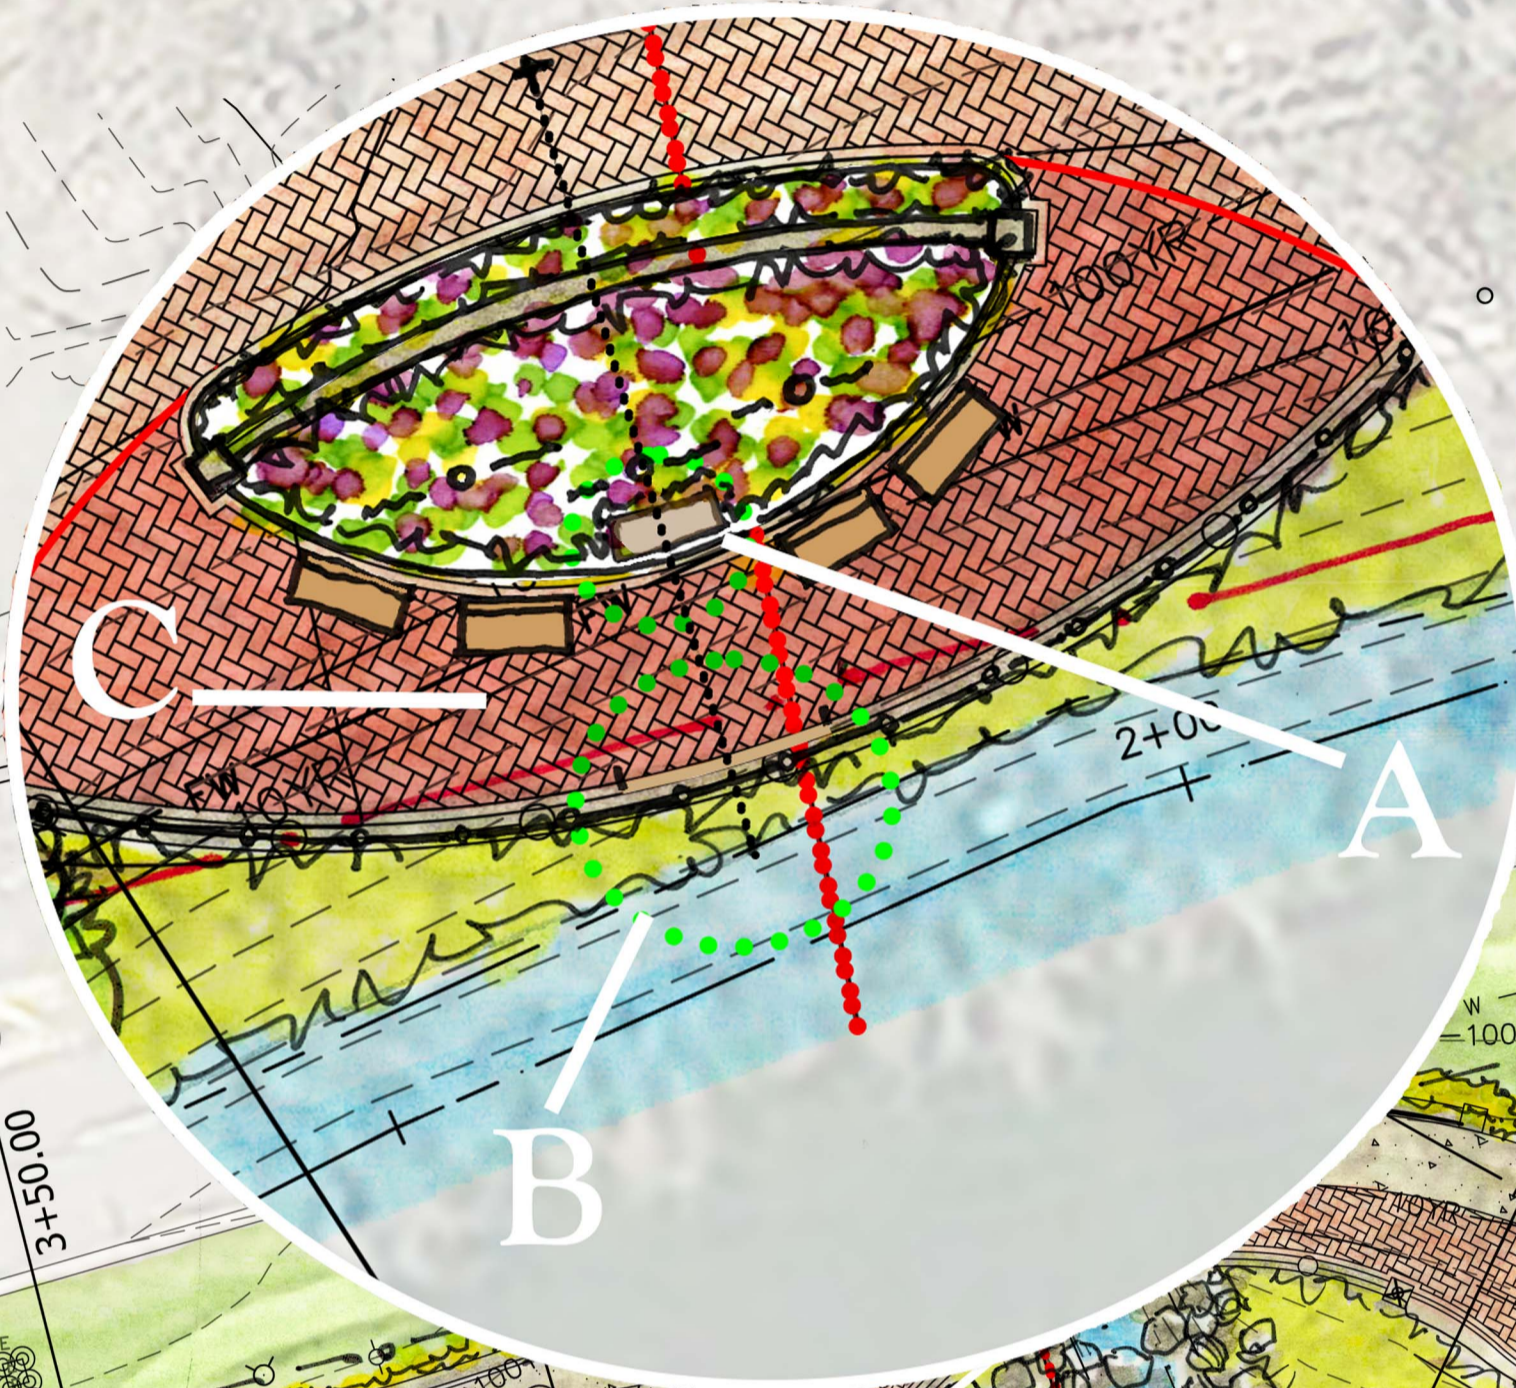

B. Commemorative Railing

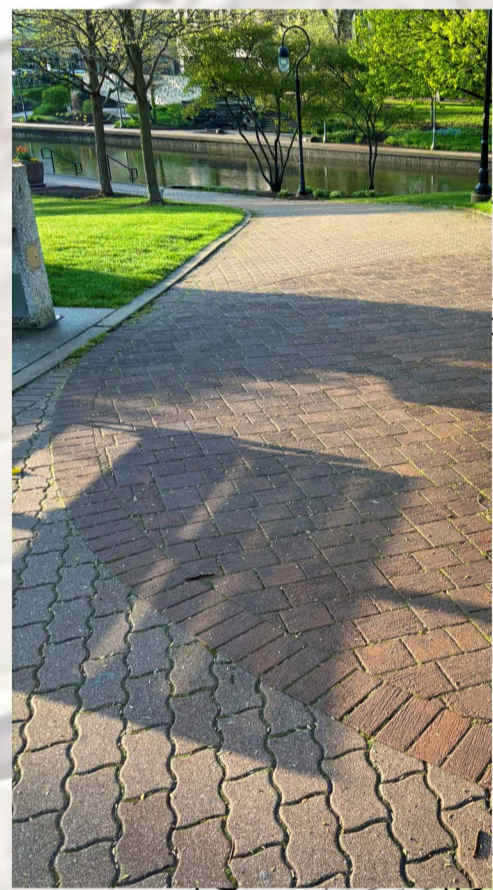

C. Pavers



ENGINEERING RESOURCE ASSOCIATES
 35701 WEST AVENUE, SUITE 150
 WARRENVILLE, ILLINOIS 60555
 PHONE (630) 393-3060
 FAX (630) 393-2152
 www.eraonline.com

NAPERVILLE RIVERWALK
 EDWARD HOSPITAL DEDICATION IDEAS
 NAPERVILLE, ILLINOIS

GRWA
 GARY R. WEBER ASSOCIATES, INC.
 LAND PLANNING
 ECOLOGICAL CONSULTING
 LANDSCAPE ARCHITECTURE
 WWW.GRWAINC.COM