



BASIS OF BEARING: ILLINOIS STATE PLANE - EAST ZONE

PRELIMINARY/FINAL PLAT OF SUBDIVISION FOR ROCAS HILL SUBDIVISION NAPERVILLE, ILLINOIS

OF PART OF THE SOUTHEAST QUARTER OF SECTION 19, TOWNSHIP 38 NORTH, RANGE 10, EAST OF THE THIRD PRINCIPAL MERIDIAN, DUPAGE COUNTY, ILLINOIS.

P.I.N.: 08-19-219-003
08-19-219-004

ADDRESS: 7S345 COLUMBIA STREET
NAPERVILLE, IL 60540


THIS PLAT HAS BEEN SUBMITTED FOR
AND RETURN TO:
NAME: **NAPERVILLE CITY CLERK**
400 SOUTH EAGLE STREET
NAPERVILLE, IL 60540



LOCATION MAP
NOT TO SCALE

REVISION RECORD

NO.	DATE	DESCRIPTION
1	10/12/2021	REVIEWED PER CITY REVIEW DATED 11/09/2021
2	01/18/2022	REVIEWED PER CITY REVIEW DATED 1/20/2021

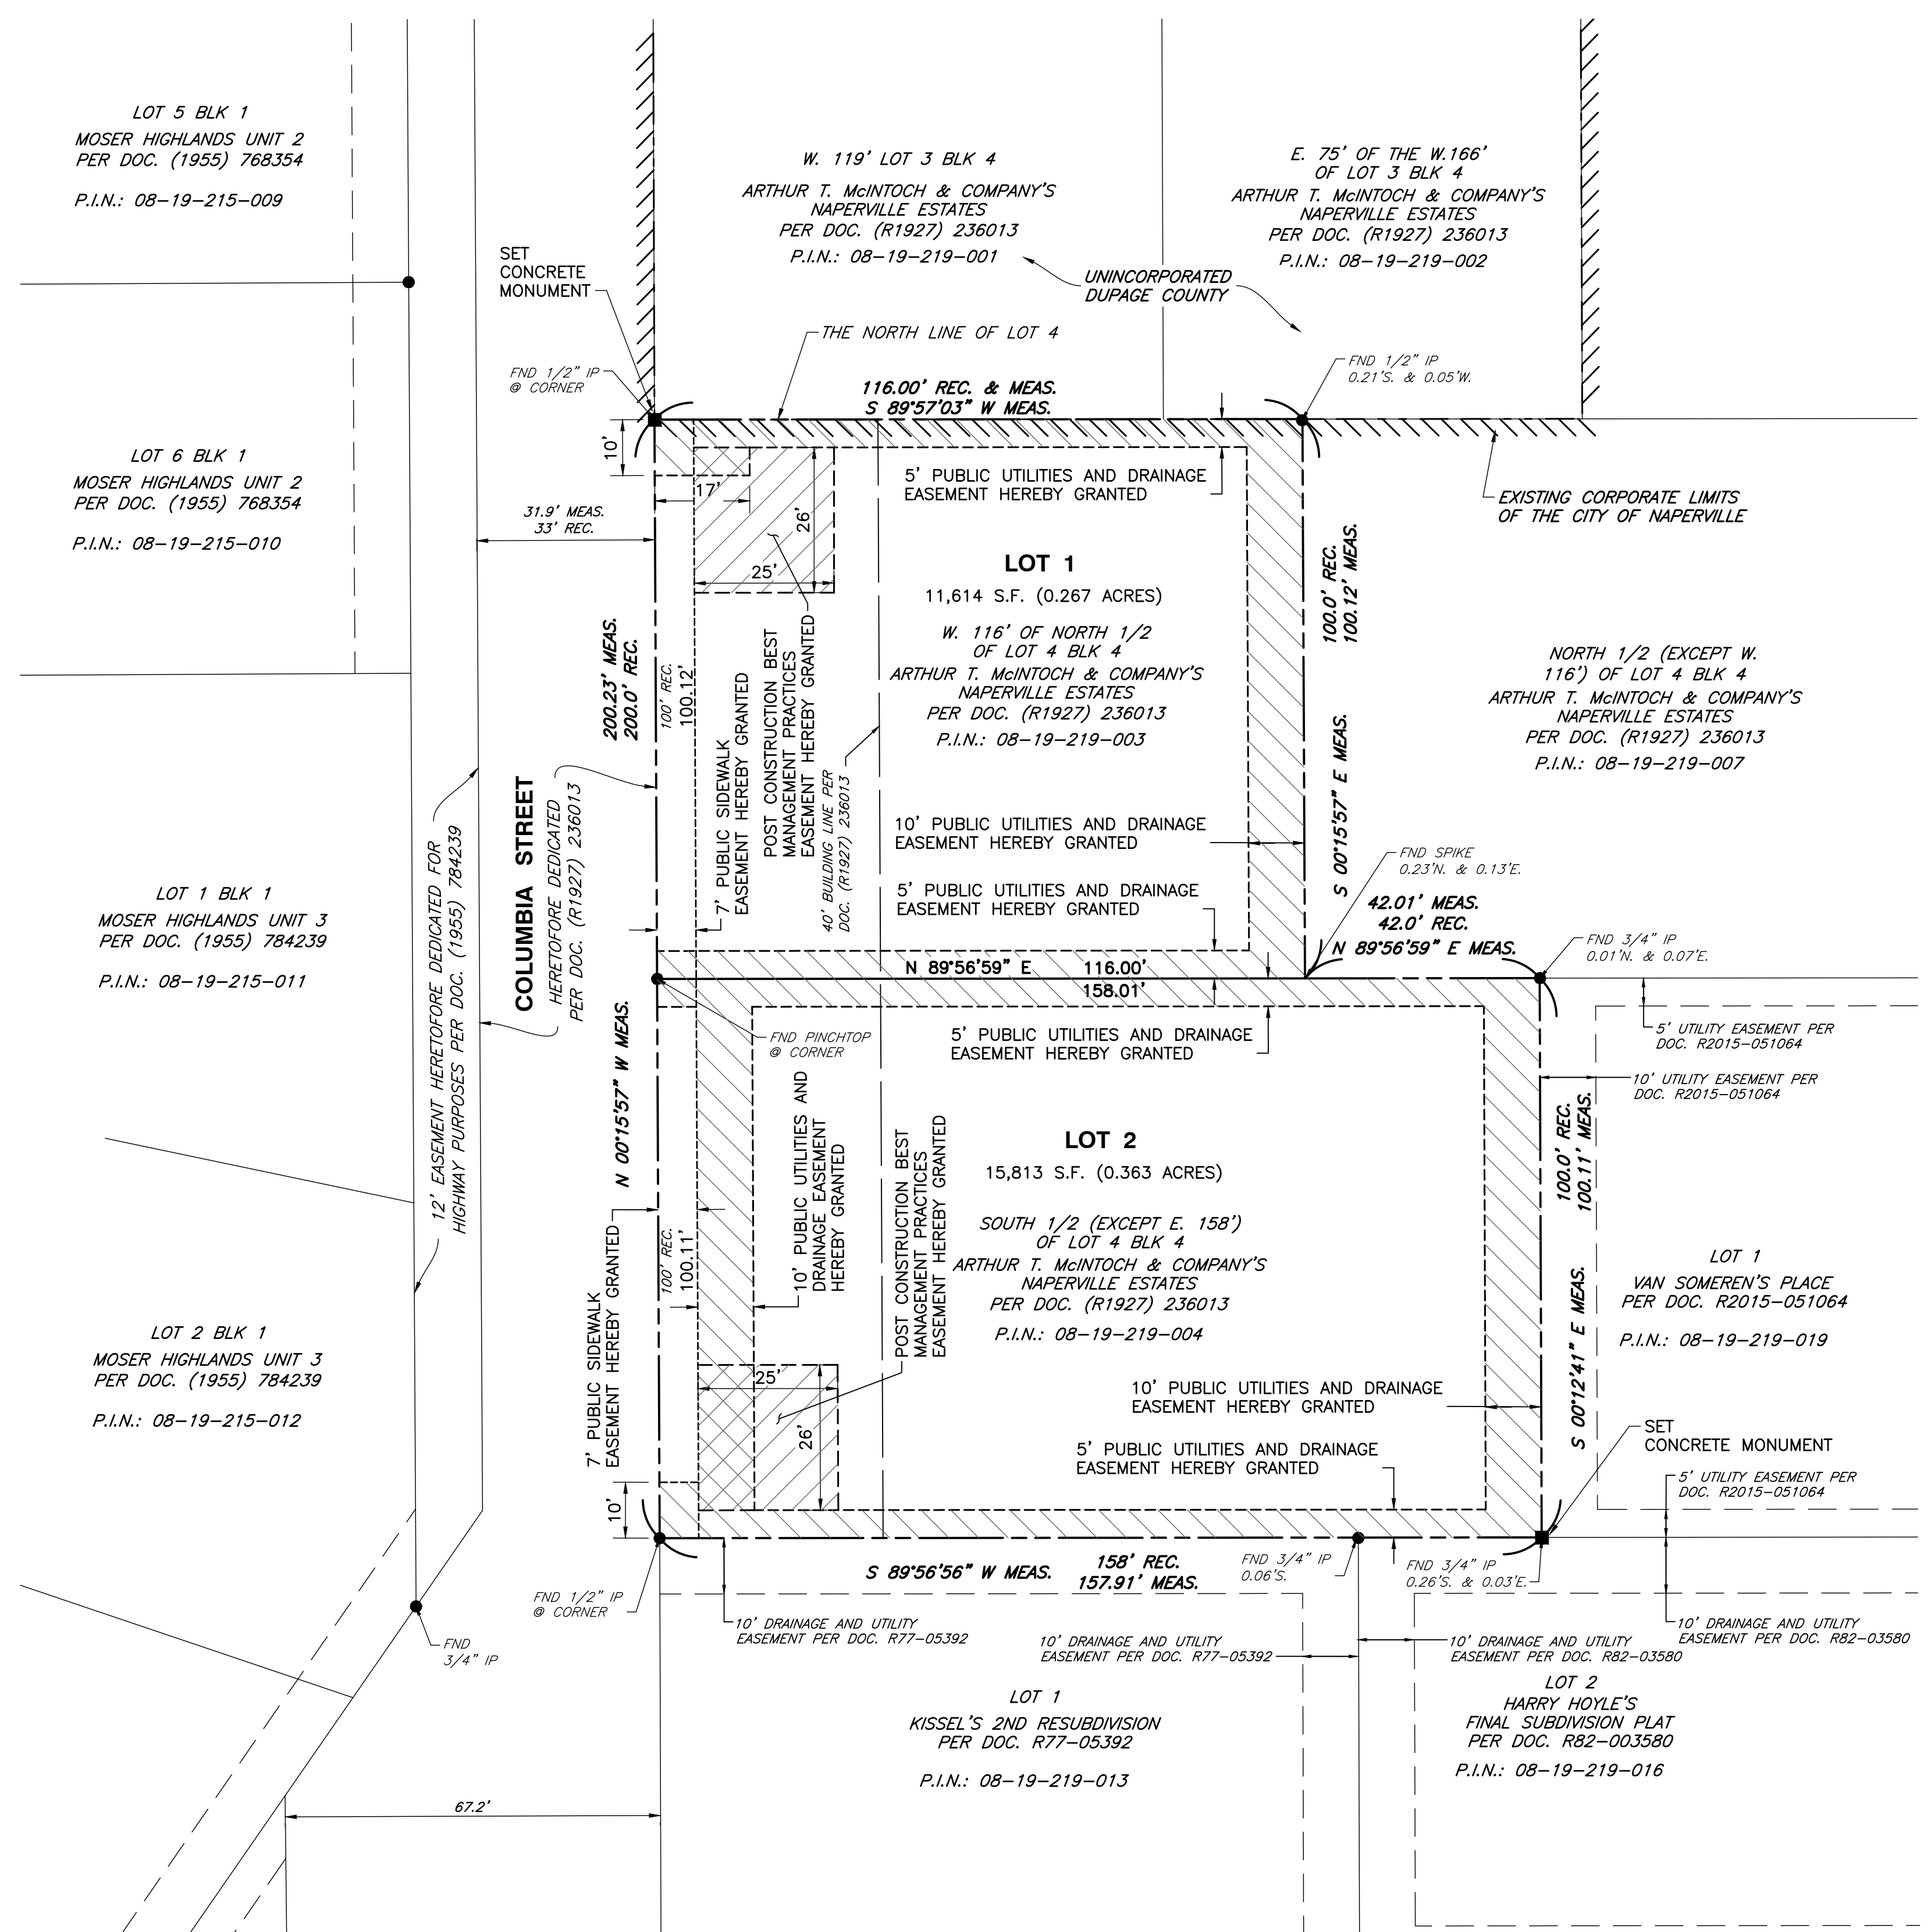

LEGEND:

- PROPERTY LINE
- ADJACENT PROPERTY LINE
- BUILDING SETBACK LINE
- RIGHT-OF-WAY CENTERLINE
- PROPOSED LOT LINE
- EXISTING NAPERVILLE CORPORATE LIMITS
- PROPOSED PUBLIC UTILITIES & DRAINAGE EASEMENT HEREBY GRANTED
- PROPOSED PUBLIC SIDEWALK EASEMENT HEREBY GRANTED
- PROPOSED STORMWATER MANAGEMENT EASEMENT HEREBY GRANTED
- EXISTING EASEMENT
- LIMITS OF PUBLIC UTILITY AND DRAINAGE EASEMENT HEREBY GRANTED
- POST CONSTRUCTION BEST MANAGEMENT PRACTICES EASEMENT HEREBY GRANTED

ABBREVIATIONS

- REC. RECORD DATA
- MEAS. MEASURED DATA
- DEED DEEDED DATA
- R. RADIUS
- A. ARC DATA
- R.O.W. RIGHT OF WAY
- PL PROPERTY LINE
- CL CENTERLINE
- P.U. & D.E. PUBLIC UTILITY & DRAINAGE EASEMENT
- P.C.B.M.P.E. POST CONSTRUCTION BEST MANAGEMENT PRACTICES EASEMENT
- I.P. IRON PIPE
- CONCRETE MONUMENT TO BE SET

AREA SUMMARY


GROSS AREA:	27,427 S.F. (0.630 ACRES)
LOT 1	11,614 S.F. (0.267 ACRES)
LOT 2	15,813 S.F. (0.363 ACRES)
PROPOSED EASEMENT AREA:	
PUBLIC UTILITIES & DRAINAGE:	
LOT 1	2,146 S.F. (0.049 ACRES)
LOT 2	3,417 S.F. (0.078 ACRES)
TOTAL	5,563 S.F. (0.127 ACRES)
SIDEWALK	
LOT 1	701 S.F. (0.016 ACRES)
LOT 2	702 S.F. (0.016 ACRES)
TOTAL	1,403 S.F. (0.032 ACRES)
POST CONSTRUCTION BEST MANAGEMENT PRACTICES:	
LOT 1	651 S.F. (0.015 ACRES)
LOT 2	650 S.F. (0.015 ACRES)
TOTAL	1,301 S.F. (0.030 ACRES)

SURVEYOR'S NOTES:

- ALL MEASUREMENTS AND DISTANCES ARE SHOWN IN FEET AND DECIMAL PARTS THEREOF.
- IRON PIPES AT ALL LOT CORNERS (UNLESS NOTED OTHERWISE).
- DENOTES CONCRETE MONUMENT TO BE SET.
- 3/4" I.D. X 24" LONG IRON PIPE PLACED AT ALL LOT CORNERS (UNLESS OTHERWISE NOTE) TO CONFORM TO ILLINOIS COMPILED STATUTES CHAPTER 765 ILCS 205/1 REGARDING PLACEMENT OF MONUMENTS.
- ALL EASEMENTS DEPICTED ON THE PLAT MAP ARE HEREBY GRANTED FOR PUBLIC UTILITIES AND DRAINAGE PURPOSES UNLESS OTHERWISE NOTED. REFER TO THE PUBLIC UTILITIES AND DRAINAGE EASEMENT PROVISIONS STATEMENT ON SHEET 2 FOR SPECIFIC TERMS AND CONDITIONS.
- BASIS OF BEARINGS: THE BEARINGS SHOWN ON THIS PLAT ARE BASED UPON ILLINOIS STATE PLANE EAST, VRS OBSERVATIONS.
- AN ESTIMATED LUMP SUM LAND-CASH PAYMENT FOR THE PROPERTY SHOWN HEREON WAS MADE PRIOR TO RECORDATION OF THIS FINAL PLAT OF SUBDIVISION PER SECTION 7-3-5.5.2.1 OF THE NAPERVILLE MUNICIPAL CODE. ADJUSTMENTS TO THE ESTIMATED LUMP SUM AMOUNT SHALL BE MADE AT THE TIME OF ISSUANCE OF EACH BUILDING PERMIT WITHIN THE PLATTED AREA PER SECTION 7-3-5.5.2.1.1 OF THE NAPERVILLE MUNICIPAL CODE.

REFERENCE

- FIELD DATUM: ILLINOIS STATE PLANE NAVD83 (2011)
NAVD88 (VRS) GEOID18 - U.S. SURVEY FOOT.

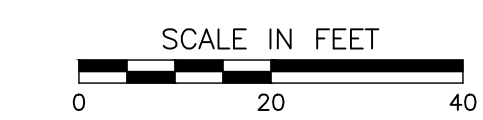

CITY PROJECT NUMBER 21-10000119

Civil & Environmental Consultants, Inc.
1230 East Diehl Road, Suite 200 - Naperville, IL 60563
630-963-6026 - 877-963-6026
www.cecinc.com

**NIMISHA & ANTHONY PAVONE
SANDHYA & PRADIP SHAH
ROCAS HILL SUBDIVISION
7S345 COLUMBIA STREET
NAPERVILLE, ILLINOIS 60540**

PRELIMINARY/FINAL
PLAT OF SUBDIVISION

DRAWING NO.:

SV01

SHEET 1 OF 2

SCHOOL DISTRICT BOUNDARY STATEMENT

STATE OF ILLINOIS } SS
COUNTY OF DUPAGE }

THE UNDERSIGNED, BEING DULY SWORN, UPON HIS/HER OATH DEPOSES AND STATES AS FOLLOWS:

- 1. THAT ARE THE OWNERS OF THE PROPERTY LEGALLY DESCRIBED ABOVE AND AS SUCH OWNERS, HAVE CAUSED THE SAME TO BE PLATTED AS SHOWN HEREON, FOR THE USES AND PURPOSES THEREIN SET FORTH AND AS ALLOWED AND PROVIDED BY STATUTES, AND SAID OWNERS, DO HEREBY ACKNOWLEDGE AND ADOPT THE SAME UNDER THE STYLE AND TITLE AFORESAID.
2. TO THE BEST OF THE OWNERS' KNOWLEDGE, THE SCHOOL DISTRICT IN WHICH TRACT, PARCEL, LOT OR BLOCK OF THE PROPOSED SUBDIVISION LIES IS:
NAPERVILLE COMMUNITY UNIT DISTRICT 203
203 W. HILLSIDE ROAD
NAPERVILLE, ILLINOIS 60540-6589

OWNERS: _____

BY: _____ ATTEST: _____
SIGNATURE SIGNATURE
TITLE: _____ ITS: _____
PRINT NAME PRINT TITLE

SUBSCRIBED AND SWORN BEFORE ME THIS _____ DAY OF _____, 20____
DATE MONTH YEAR

NOTARY PUBLIC

CITY TREASURER'S CERTIFICATE

STATE OF ILLINOIS } SS
COUNTY OF DUPAGE }

I, TREASURER FOR THE CITY OF NAPERVILLE, ILLINOIS, DO HEREBY CERTIFY THAT THERE ARE NO DELINQUENT OR UNPAID CURRENT OR FORFEITED SPECIAL ASSESSMENTS, OR ANY DEFERRED INSTALLMENTS THEREOF THAT HAVE BEEN APPORTIONED AGAINST THE TRACT OF LAND INCLUDED IN THE ANNEXED PLAT.

DATED AT NAPERVILLE, ILLINOIS, THIS _____ DAY
OF _____, 2021.

CITY TREASURER/DIRECTOR, FINANCE DEPARTMENT

SURFACE WATER STATEMENT

STATE OF ILLINOIS } SS
COUNTY OF DUPAGE }

TO THE BEST OF OUR KNOWLEDGE AND BELIEF THE DRAINAGE OF SURFACE WATERS WILL NOT BE CHANGED BY THE CONSTRUCTION OF THIS SUBDIVISION OR ANY PART THEREOF, OR, THAT IF SUCH SURFACE WATER DRAINAGE WILL BE CHANGED, REASONABLE PROVISION HAS BEEN MADE FOR COLLECTION AND DIVERSION OF SUCH SURFACE WATERS INTO PUBLIC AREAS, OR DRAINS WHICH THE SUBDIVIDER HAS A RIGHT TO USE, AND THAT SUCH SURFACE WATERS WILL BE PLANNED FOR IN ACCORDANCE WITH GENERALLY ACCEPTED ENGINEERING PRACTICES SO AS TO REDUCE THE LIKELIHOOD OF DAMAGE TO THE ADJOINING PROPERTY BECAUSE OF THE CONSTRUCTION OF THE SUBDIVISION.

DATED THIS _____ DAY OF _____, 2021.

ILLINOIS LICENSED PROFESSIONAL ENGINEER NO. 46225
LICENSE VALID THROUGH NOVEMBER 30, 2021

OWNER NAME: _____

BY: _____ ATTEST: _____
SIGNATURE SIGNATURE
TITLE: _____ TITLE: _____
PRINT NAME PRINT TITLE

LAND SURVEYOR AUTHORIZATION TO RECORD PLAT

STATE OF ILLINOIS } SS
COUNTY OF DUPAGE }

THIS IS TO STATE THAT DOUGLAS R. McCLINTIC, AN ILLINOIS PROFESSIONAL LAND SURVEYOR, BEING THE SAME LAND SURVEYOR WHO PREPARED AND CERTIFIED THE PLAT OF SUBDIVISION HEREON DRAWN, TITLED "7S345 COLUMBIA STREET" DO HEREBY AUTHORIZE THE CITY OF NAPERVILLE CITY CLERK OR AN EMPLOYEE OF THE CITY CLERK'S OFFICE TO PRESENT SAID PLAT OF SUBDIVISION TO THE DUPAGE COUNTY RECORDER OF DEEDS TO BE RECORDED.

GIVEN UNDER MY HAND AND SEAL THIS _____ DAY OF _____, 20____.

ILLINOIS PROFESSIONAL LAND SURVEYOR NO. 035-002992
LICENSE VALID THROUGH NOVEMBER 30, 2022

SURVEYOR'S CERTIFICATE

STATE OF ILLINOIS } SS
COUNTY OF DUPAGE }

I, DOUGLAS R. McCLINTIC, AN ILLINOIS LICENSED PROFESSIONAL LAND SURVEYOR, HEREBY CERTIFY THAT I HAVE SURVEYED AND SUBDIVIDED THE FOLLOWING DESCRIBED PROPERTY AND THAT THIS PLAT IS A TRUE AND CORRECT REPRESENTATION THEREOF. ALL DIMENSIONS ARE GIVEN IN FEET AND DECIMALS THEREOF.

THE WEST 116 FEET OF THE NORTH HALF OF LOT 4 AND THE SOUTH HALF OF LOT 4 (EXCEPT THE EAST 158 FEET) IN BLOCK 4 IN ARTHUR T. MCINTOSH AND COMPANY'S NAPERVILLE ESTATES, BEING A SUBDIVISION OF PART OF SECTION 19, TOWNSHIP 38 NORTH, RANGE 10, EAST OF THE THIRD PRINCIPAL MERIDIAN, ACCORDING TO THE PLAT THEREOF RECORDED MAY 20, 1927 AS DOCUMENT 236013, IN DUPAGE COUNTY, ILLINOIS.

I, FURTHER CERTIFY THAT THE PROPERTY SHOWN ON THE PLAT HEREON DRAWN IS SITUATED WITHIN THE CORPORATE LIMITS OF THE CITY OF NAPERVILLE, WHICH HAS ADOPTED AN OFFICIAL COMPREHENSIVE PLAN AND IS EXERCISING THE SPECIAL POWERS AUTHORIZED BY THE STATE OF ILLINOIS ACCORDING TO 65 ILCS 5/11-12-6, AS HERETOFORE AND HEREAFTER AMENDED AND THAT SAID SUBDIVISION IS NOT WITHIN A SPECIAL FLOOD HAZARD AREA AS IDENTIFIED BY THE FEDERAL EMERGENCY MANAGEMENT AGENCY MAP NUMBER 17043C0144J, DATED AUGUST 1, 2019.

THIS PLAT HAS BEEN PREPARED CIVIL & ENVIRONMENTAL CONSULTANTS, INC., ILLINOIS LICENSED PROFESSIONAL DESIGN FIRM NO. 184-004002, LICENSE EXPIRES APRIL 30, 2023, UNDER MY PERSONAL DIRECTION FOR THE EXCLUSIVE USE OF THE CLIENT NOTED HEREON.

GIVEN UNDER MY HAND AND SEAL THIS _____ DAY OF _____, 20____.

ILLINOIS LICENSED PROFESSIONAL LAND SURVEYOR NO. 035-002992
LICENSE VALID THROUGH NOVEMBER 30, 2022

MORTGAGEE'S CERTIFICATE

STATE OF _____ } SS
COUNTY OF _____ }

MARINE BANK, AS MORTGAGEE, UNDER THE PROVISIONS OF A CERTAIN MORTGAGE DATED _____, A.D., 20____ AND RECORDED IN THE RECORDER'S OF DEEDS

OFFICE OF _____ COUNTY, ILLINOIS ON THE _____ DAY
DATE
OF _____ MONTH, A.D., 20____ AS DOCUMENT NO. _____

HEREBY CONSENTS TO AND APPROVES THE SUBDIVISION OF THE LAND AND THE GRANTING OF THE EASEMENT(S) DEPICTED HEREON.

DATED THIS _____ DAY OF _____, A.D., 20____.

PRINT MORTGAGEE NAME: _____

BY: _____ ATTEST: _____

ITS: _____ ITS: _____

MORTGAGEE NOTARY'S CERTIFICATE

STATE OF _____ } SS
COUNTY OF _____ }

THE UNDERSIGNED, A NOTARY PUBLIC IN THE COUNTY AND STATE AFORESAID, DO HEREBY CERTIFY THAT

(NAME) _____ (TITLE) _____
OF _____ AND (NAME) _____

(TITLE) _____ OF _____
WHO ARE PERSONALLY KNOWN TO ME TO BE THE SAME PERSONS WHOSE NAMES ARE SUBSCRIBED TO THE FOREGOING INSTRUMENT AS SUCH

(TITLE) _____ AND (TITLE) _____
RESPECTIVELY, APPEARED BEFORE ME THIS DAY IN PERSON AND ACKNOWLEDGED THAT THEY SIGNED AND DELIVERED THE SAID INSTRUMENT AS THEIR OWN FREE AND VOLUNTARY ACT AND AS THE FREE AND VOLUNTARY ACT

OF SAID _____, AS MORTGAGEE, FOR THE USES AND PURPOSES THEREIN SET FORTH.

GIVEN UNDER MY HAND AND SEAL

THIS _____ DAY OF _____, A.D., 20____.

NOTARY PUBLIC _____

PLAN COMMISSION CERTIFICATE

STATE OF ILLINOIS } SS
COUNTY OF DUPAGE }

APPROVED BY THE CITY OF NAPERVILLE PLAN COMMISSION

AT A MEETING HELD THE _____ DAY OF _____, A.D., 20____.

BY: _____ ATTEST: _____
CHAIRMAN SECRETARY

CITY COUNCIL CERTIFICATE

STATE OF ILLINOIS } SS
COUNTY OF DUPAGE }

APPROVED AND ACCEPTED BY THE MAYOR AND CITY COUNCIL OF THE CITY OF NAPERVILLE, ILLINOIS, AT A MEETING HELD

THE _____ DAY OF _____, A.D., 20____.

BY: _____
MAYOR

ATTEST: _____
CITY CLERK

DUPAGE COUNTY CLERK'S CERTIFICATE

STATE OF ILLINOIS } SS
COUNTY OF DUPAGE }

I, _____, COUNTY CLERK OF DUPAGE COUNTY, ILLINOIS, DO HEREBY CERTIFY THAT THERE ARE NO DELINQUENT GENERAL TAXES, NO UNPAID CURRENT TAXES, NO UNPAID FORFEITED TAXES, AND NO REDEEMABLE TAX SALES AGAINST ANY OF THE LAND INCLUDED IN THE ANNEXED PLAT.

I FURTHER CERTIFY THAT I HAVE RECEIVED ALL STATUTORY FEES IN CONNECTION WITH THE ANNEXED PLAT.

GIVEN UNDER MY HAND AND SEAL OF THE COUNTY CLERK AT WHEATON, ILLINOIS,

THIS _____ DAY OF _____, A.D., 20____.

COUNTY CLERK

DUPAGE COUNTY RECORDER'S CERTIFICATE

STATE OF ILLINOIS } SS
COUNTY OF DUPAGE }

THIS INSTRUMENT _____ WAS FILED FOR RECORD IN THE RECORDER'S OFFICE OF DUPAGE COUNTY, ILLINOIS ON

THE _____ DAY OF _____, 20____.

AT _____ O'CLOCK _____M,

RECORDER OF DEEDS

OWNER'S CERTIFICATE

STATE OF ILLINOIS } SS
COUNTY OF DUPAGE }

THIS IS TO CERTIFY THAT _____ ARE THE OWNERS OF THE PROPERTY DESCRIBED ABOVE AND AS SUCH OWNERS, HAVE CAUSED THE SAME TO BE PLATTED AS SHOWN HEREON, FOR THE USES AND PURPOSES THEREIN SET FORTH AND AS ALLOWED AND PROVIDED BY STATUTES, AND SAID OWNERS, DO HEREBY ACKNOWLEDGE AND ADOPT THE SAME UNDER THE STYLE AND TITLE AFORESAID.

DATED AT _____ CITY, ILLINOIS, THIS _____ DAY OF _____, 2021.
DATE MONTH YEAR

BY: _____ ATTEST: _____
SIGNATURE SIGNATURE

TITLE: _____ TITLE: _____
PRINT TITLE PRINT TITLE

NOTARY'S CERTIFICATE

STATE OF ILLINOIS } SS
COUNTY OF DUPAGE }

I, _____, A NOTARY PUBLIC IN AND FOR THE SAID COUNTY IN THE STATE AFORESAID, DO HEREBY CERTIFY THAT _____

_____ AND _____
TITLE PRINT NAME TITLE
SAID OWNER, WHO ARE PERSONALLY KNOWN TO ME TO BE THE SAME PERSONS WHOSE NAMES

ARE SUBSCRIBED TO THE FORGOING INSTRUMENT AS SUCH _____

AND _____ TITLE

RESPECTFULLY, APPEARED BEFORE ME THIS DAY IN PERSON _____

AND _____ TITLE

ACKNOWLEDGED THAT THEY SIGNED AND DELIVERED THE SAID INSTRUMENT AS THEIR OWN FREE AND VOLUNTARY ACT AND AS THE FREE AND VOLUNTARY ACT OF SAID OWNER FOR THE USES AND PURPOSES THEREIN SET FORTH.

GIVEN UNDER MY HAND AND NOTARIAL SEAL

THIS _____ DAY OF _____, 20____.

DATE MONTH YEAR
NOTARY PUBLIC SIGNATURE

PRINT NAME
MY COMMISSION EXPIRES ON _____, 20____.

PUBLIC UTILITIES AND DRAINAGE EASEMENT PROVISIONS

EASEMENTS ARE HEREBY RESERVED FOR AND GRANTED TO THE CITY OF NAPERVILLE, ILLINOIS ("CITY") AND TO THOSE PUBLIC UTILITY COMPANIES OPERATING UNDER FRANCHISE OR CONTRACT WITH THE CITY, OR OTHERWISE AUTHORIZED BY THE CITY, INCLUDING BUT NOT LIMITED TO ILLINOIS BELL TELEPHONE COMPANY DBA AT&T ILLINOIS, NICOR GAS COMPANY, AND THEIR SUCCESSORS AND ASSIGNS, OVER, UPON, UNDER AND THROUGH ALL OF THE AREAS MARKED "PUBLIC UTILITIES AND DRAINAGE EASEMENTS" OR ("PU&DE") ON THE PLAT FOR THE PERPETUAL, RIGHT, PRIVILEGE AND AUTHORITY TO INSTALL, SURVEY, CONSTRUCT, RECONSTRUCT, REPAIR, INSPECT, MAINTAIN, AND OPERATE VARIOUS UTILITY TRANSMISSION AND DISTRIBUTION SYSTEMS, COMMUNITY ANTENNAE TELEVISION SYSTEMS AND INCLUDING STORM AND/OR SANITARY SEWERS, TOGETHER WITH ANY AND ALL NECESSARY MANHOLES, CATCH BASINS, CONNECTIONS, APPLIANCES AND OTHER STRUCTURES AND APPURTENANCES AS MAY BE DEEMED NECESSARY BY SAID CITY, OVER, UPON, UNDER AND THROUGH SAID INDICATED EASEMENTS, TOGETHER WITH THE RIGHT OF ACCESS ACROSS THE PROPERTY FOR NECESSARY PERSONNEL AND EQUIPMENT TO DO ANY OF THE ABOVE WORK.

THE RIGHT IS ALSO GRANTED TO TRIM OR REMOVE ANY TREES, SHRUBS OR OTHER PLANTS ON THE EASEMENT THAT INTERFERE WITH THE OPERATION OF THE SEWERS OR OTHER UTILITIES. NO PERMANENT BUILDINGS SHALL BE PLACED ON SAID EASEMENTS, BUT SAME MAY BE USED FOR GARDENS, SHRUBS, LANDSCAPING AND OTHER PURPOSES THAT DO NOT THEN OR LATER INTERFERE WITH THE AFORESAID USES OR RIGHTS. WHERE AN EASEMENT IS USED BOTH FOR SEWERS AND OTHER UTILITIES, THE OTHER UTILITY INSTALLATION SHALL BE SUBJECT TO THE ORDINANCES OF THE CITY OF NAPERVILLE.

EASEMENTS ARE HEREBY RESERVED AND GRANTED TO THE CITY OF NAPERVILLE AND OTHER GOVERNMENTAL AUTHORITIES HAVING JURISDICTION OF THE LAND SUBDIVIDED HEREBY OVER THE ENTIRE EASEMENT AREA FOR INGRESS, EGRESS AND THE PERFORMANCE OF MUNICIPAL AND OTHER GOVERNMENTAL SERVICES, INCLUDING BUT NOT LIMITED TO, WATER, STORM AND SANITARY SEWER SERVICE AND MAINTENANCE.

THERE IS HEREBY RESERVED FOR AND GRANTED TO THE CITY AN EASEMENT FOR RIGHT OF ACCESS ON, OVER, ALONG AND ACROSS THE PROPERTY DESCRIBED HEREIN FOR THE LIMITED PURPOSE OF READING, EXAMINING, INSPECTING, INSTALLING, OPERATING, MAINTAINING, EXCHANGING, REMOVING, REPAIRING, TESTING, AND/OR REPLACING CITY OWNED UTILITY EQUIPMENT AND METERS WHICH SERVE SAID PROPERTY, INCLUDING NECESSARY PERSONNEL AND EQUIPMENT TO DO ANY OF THE ABOVE WORK.

POST CONSTRUCTION BEST MANAGEMENT PRACTICES EASEMENT PROVISIONS

A POST CONSTRUCTION BEST MANAGEMENT PRACTICES EASEMENT IS HEREBY RESERVED FOR AND GRANTED BY THE OWNER OF THE SUBJECT PROPERTY TO THE CITY OF NAPERVILLE, ITS AGENTS, SUCCESSORS AND ASSIGNS OR ANY OTHER GOVERNMENTAL ENTITY HAVING JURISDICTION OVER BEST MANAGEMENT PRACTICES FOR THE TREATMENT OF STORMWATER RUNOFF WITHIN THOSE AREAS OF THE SUBJECT PROPERTY DESIGNATED AND DEFINED ON THE SITE DEVELOPMENT PLAN AS "POST CONSTRUCTION BEST MANAGEMENT PRACTICES EASEMENT" OR "PCBMPE". THE GRANT OF SAID PCBMPE TO THE CITY OF NAPERVILLE SHALL INCLUDE THE RIGHT, PRIVILEGE, AND AUTHORITY TO ENFORCE AND EFFECT COMPLIANCE BY THE OWNER, OWNER'S SUCCESSORS AND ASSIGNS IN MAINTAINING, REPAIRING, REPLACING, AND REVEGETATING THE COMPONENT PARTS OF THE POST CONSTRUCTION BEST MANAGEMENT PRACTICES AS DEPICTED ON THE SITE DEVELOPMENT PLAN. MAINTENANCE FUNCTIONS BY OWNER MAY INCLUDE PERIODIC TRIMMING, CLEARING OF OBSTRUCTIONS, REMOVAL OF INVASIVE SPECIES, AND REPLANTING OF NATIVE PRAIRIE PLANT COMMUNITIES.

NO BUILDINGS, STRUCTURES, EARTHEN FILL, OR OBSTRUCTIONS THAT WOULD RETARD THE FLOW OF STORMWATER, REDUCE THE STORAGE VOLUME ORIGINALLY PROVIDED, OR INTERFERE WITH THE FUNCTION OF THE POST CONSTRUCTION BEST MANAGEMENT PRACTICES SHALL BE UNDERTAKEN BY OWNER WITHOUT CONSENT OF THE CITY OF NAPERVILLE.

PUBLIC SIDEWALK EASEMENT PROVISIONS

A PERPETUAL NON-EXCLUSIVE EASEMENT FOR PUBLIC SIDEWALK IS HEREBY GRANTED OVER AND ACROSS THE PORTIONS OF PROPERTY DEPICTED HEREON AS MARKED AND IDENTIFIED AS "PUBLIC SIDEWALK EASEMENT" ON THIS PLAT. THE PURPOSE OF SAID EASEMENT IS TO PROVIDE AND MAINTAIN PUBLIC SIDEWALKS. THE RIGHT IS GRANTED TO THE CITY OF NAPERVILLE, ILLINOIS ("CITY") AND TO ITS OFFICERS, AGENTS, REPRESENTATIVES, EMPLOYEES, CONTRACTORS, SUCCESSORS FOR THE PURPOSE OF THE INSTALLATION, MAINTENANCE, REPAIR AND REPLACEMENT OF VARIOUS PUBLIC SIDEWALKS AND APPURTENANCES THERETO, INCLUDING THE RIGHTS OF PUBLIC INGRESS AND EGRESS AS PROVIDED HEREIN. EASEMENTS ARE HEREBY RESERVED FOR AND GRANTED TO THE CITY OF NAPERVILLE, ILLINOIS ("CITY") AND TO ITS OFFICERS, AGENTS, REPRESENTATIVES, EMPLOYEES, CONTRACTORS, SUCCESSORS AND ASSIGNS, OVER, UPON, UNDER AND THROUGH ALL OF THE AREAS MARKED "PUBLIC SIDEWALK EASEMENT" ON THE PLAT FOR THE PERPETUAL, RIGHT, PRIVILEGE AND AUTHORITY TO ENTER UPON SAID INDICATED EASEMENTS, EITHER BY VEHICLE OR ON FOOT TO SURVEY, CONSTRUCT, RECONSTRUCT, TEST, REPAIR, INSPECT, MAINTAIN, RENEW, OPERATE, AND PATROL ITS PUBLIC SIDEWALK SYSTEMS THERETO, TOGETHER WITH ANY AND ALL NECESSARY APPLIANCES, APPURTENANCES, AND OTHER STRUCTURES LOCATED ON SAID INDICATED EASEMENTS NOW OR IN THE FUTURE, FOR THE PURPOSE OF SERVING ALL OF THE AREAS MARKED "PUBLIC SIDEWALK EASEMENT" AS WELL AS OTHER PROPERTY, WHETHER OR NOT CONTIGUOUS THERETO, TOGETHER WITH THE RIGHT OF ACCESS ACROSS THE PROPERTY DEPICTED HEREON FOR NECESSARY WORKERS AND EQUIPMENT TO DO ANY OF THE REQUIRED WORK. NO PERMANENT STRUCTURES OR BUILDINGS SHALL BE CONSTRUCTED ON THE EASEMENT PREMISES. THE EASEMENT PREMISES MAY BE USED FOR OTHER PURPOSES THAT DO NOT NOW OR LATER CONFLICT WITH THE AFORESAID USES OR RIGHTS. THE CITY SHALL ALSO HAVE THE RIGHT TO TRIM OR REMOVE TREES, SHRUBS, OR OTHER VEGETATION ON OR NEAR THE EASEMENT PREMISES THAT INTERFERE WITH THE OPERATION OR USE OF ITS SIDEWALKS. ALL CONSTRUCTION BY ANY ENTITY WITHIN THE EASEMENT PREMISES SHALL BE PERFORMED IN ACCORDANCE WITH THE VARIOUS REQUIREMENTS OF THE ORDINANCES AND REGULATIONS OF THE CITY OF NAPERVILLE.

REVISION RECORD

Table with columns: NO, DATE, DESCRIPTION

Civil & Environmental Consultants, Inc.
1230 East Diehl Road, Suite 200 - Naperville, IL 60563
630-963-6026 - 877-963-6026
www.cechinc.com

NIMISHA & ANTHONY PAVONE
SANDHYA & PRADIP SHAH
ROCAS HILL SUBDIVISION
7S345 COLUMBIA STREET
NAPERVILLE, ILLINOIS 60540

PRELIMINARY/FINAL
PLAT OF SUBDIVISION
DATE: 10/12/2021 DRAWN BY: SRH
DWG SCALE: 1"=20' CHECKED BY: JGC
PROJECT NO: 312-670-AV00
APPROVED BY: DRM