


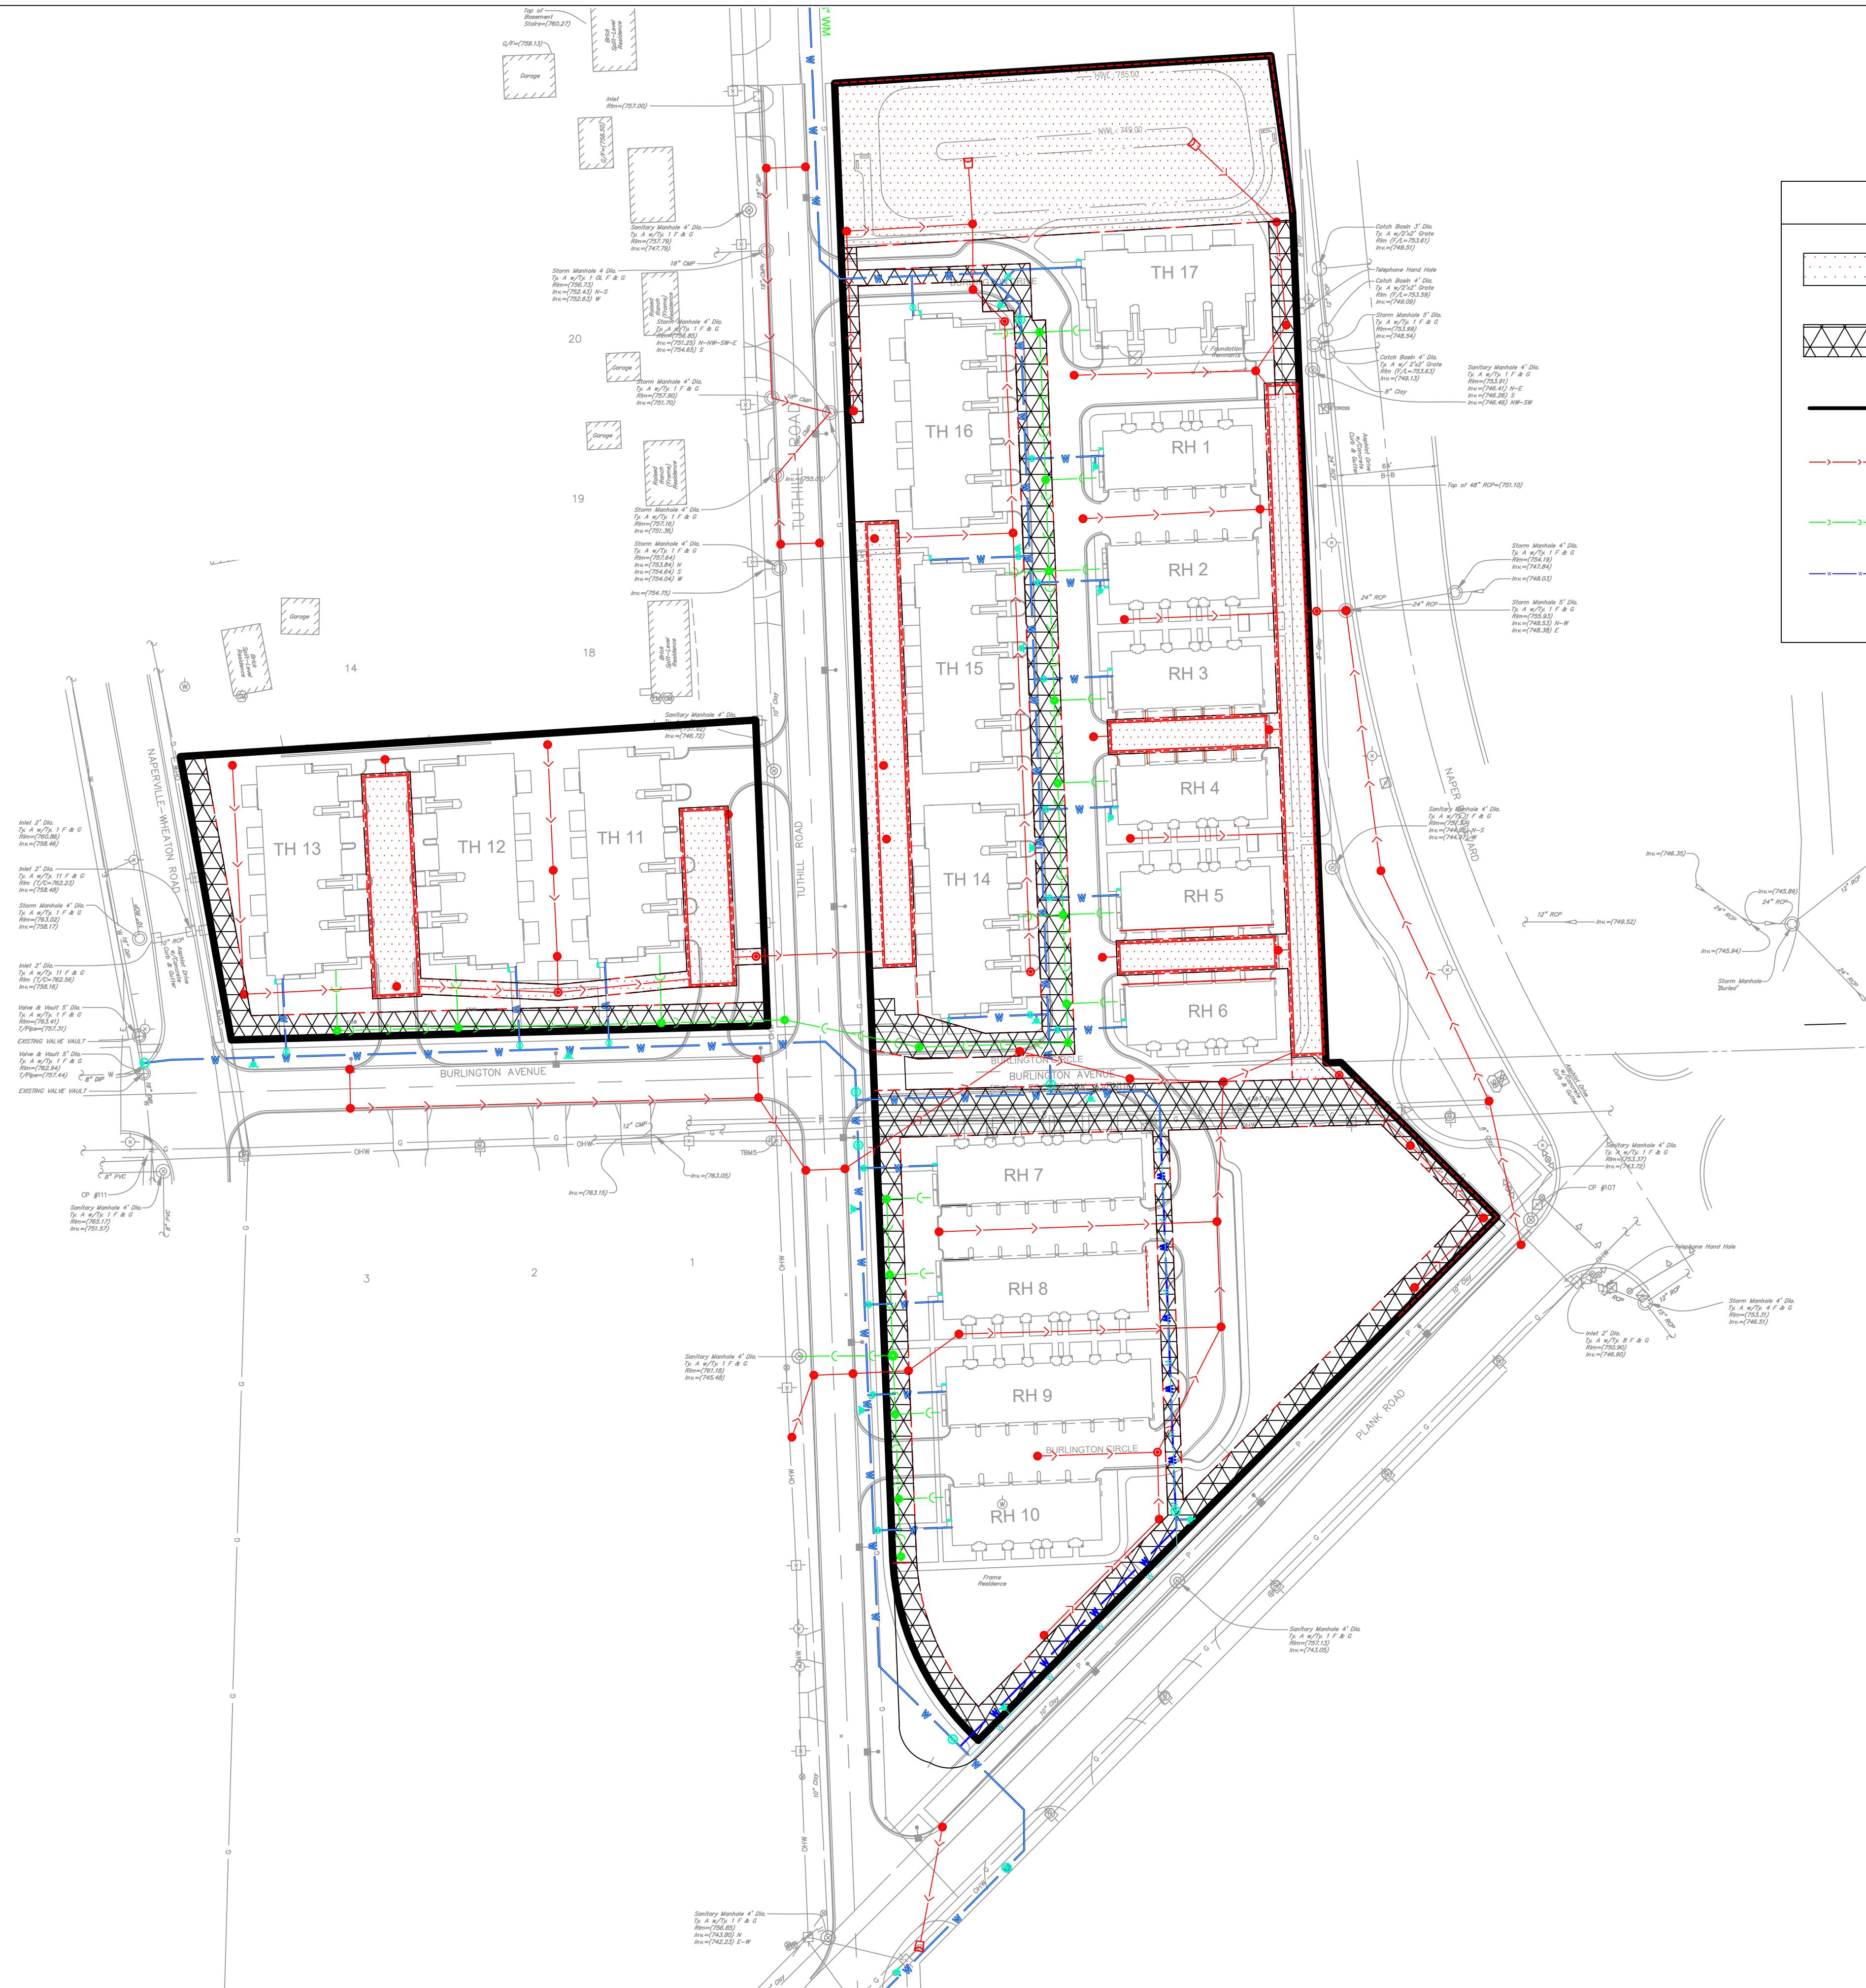

LEGEND

STORMWATER DETENTION EASEMENT

UTILITY EASEMENT

PROPERTY LINE

STORM SEWER

SANITARY SEWER

WATER MAIN


GRAPHIC SCALE



1" = 60'

PRELIMINARY UTILITY
EASEMENT EXHIBIT
THE RESIDENCES AT
NAPERVILLE NAPER AND PLANK

7325 Janes Avenue
Woodridge, IL 60517
630.724.9200 phone
www.v3co.com

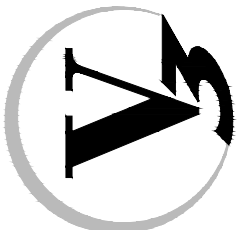

DRAWING NO.

EX-E

REVISIONS

ORIGINAL ISSUE DATE: 04-11-2025

PROJECT NO.: 241072

IL

PROJECT MANAGER: DF

DESIGNED BY: NB

DRAWN BY: KS

DESCRIPTION

NO. DATE

DESCRIPTION

NO. DATE