

West



Troy Naumes

Sheet #

2

Scale: 1/4"=1'

Date: 2/27/2024

Drawing By:
Coach House Garages




700 Mill St.

Arthur IL 61911

Phone-217-543-3761

FAX-217-543-3350

North

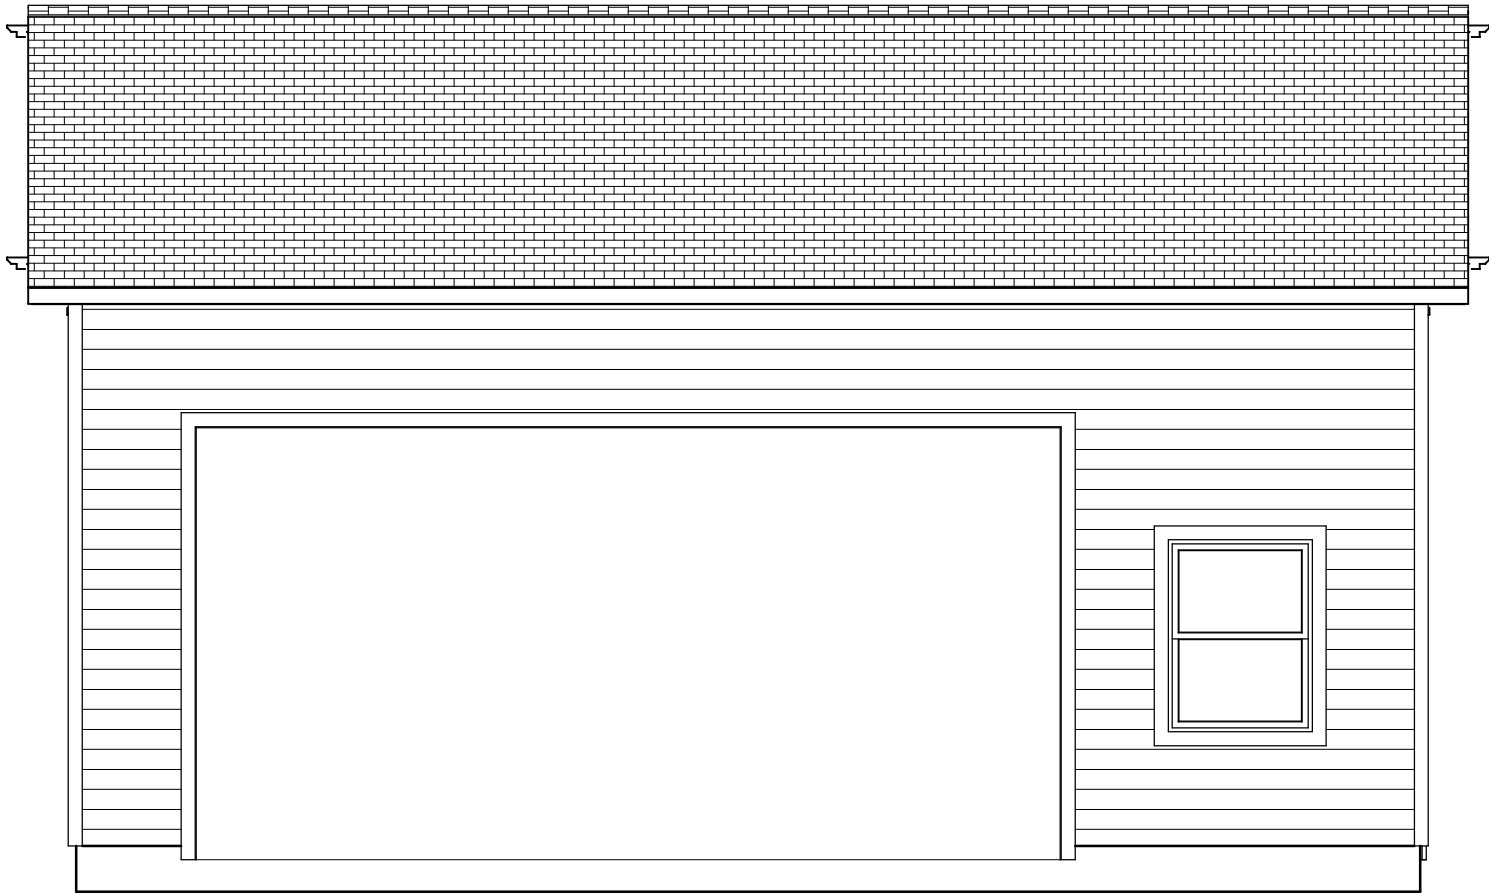

Troy Naumes


Sheet #
3

Scale: 1/4"=1'
Date: 2/27/2024
Drawing By:
Coach House Garages



700 Mill St.
Arthur IL 61911
Phone-217-543-3761
FAX-217-543-3350


East

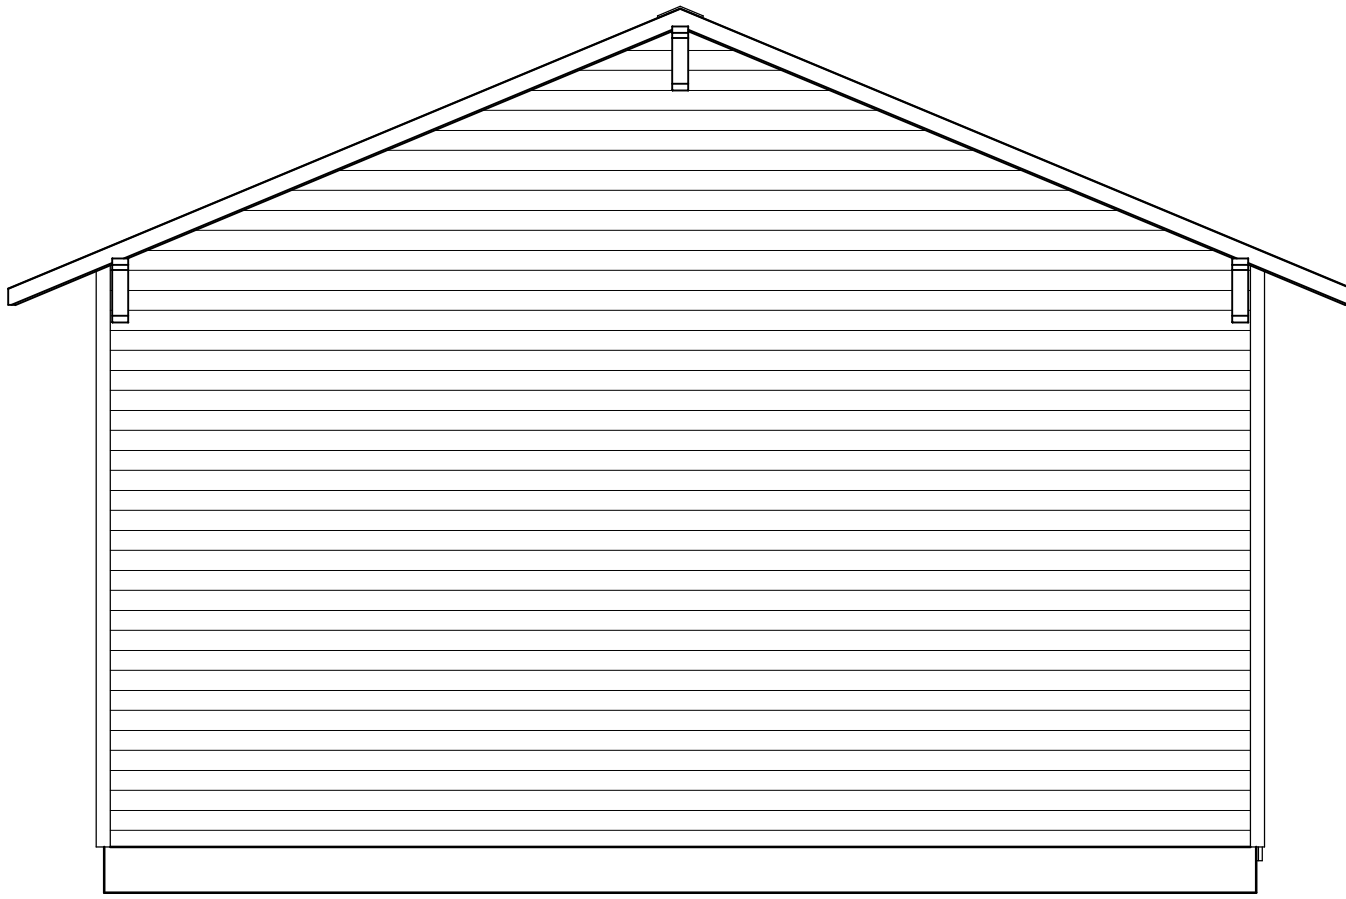

Troy Naumes

<p>Sheet # 4</p>	<p>Scale: 1/4"=1' Date: 2/27/2024 Drawing By: Coach House Garages</p>		<p>700 Mill St. Arthur IL 61911 Phone-217-543-3761 FAX-217-543-3350</p>
-----------------------------	---	--	---

South

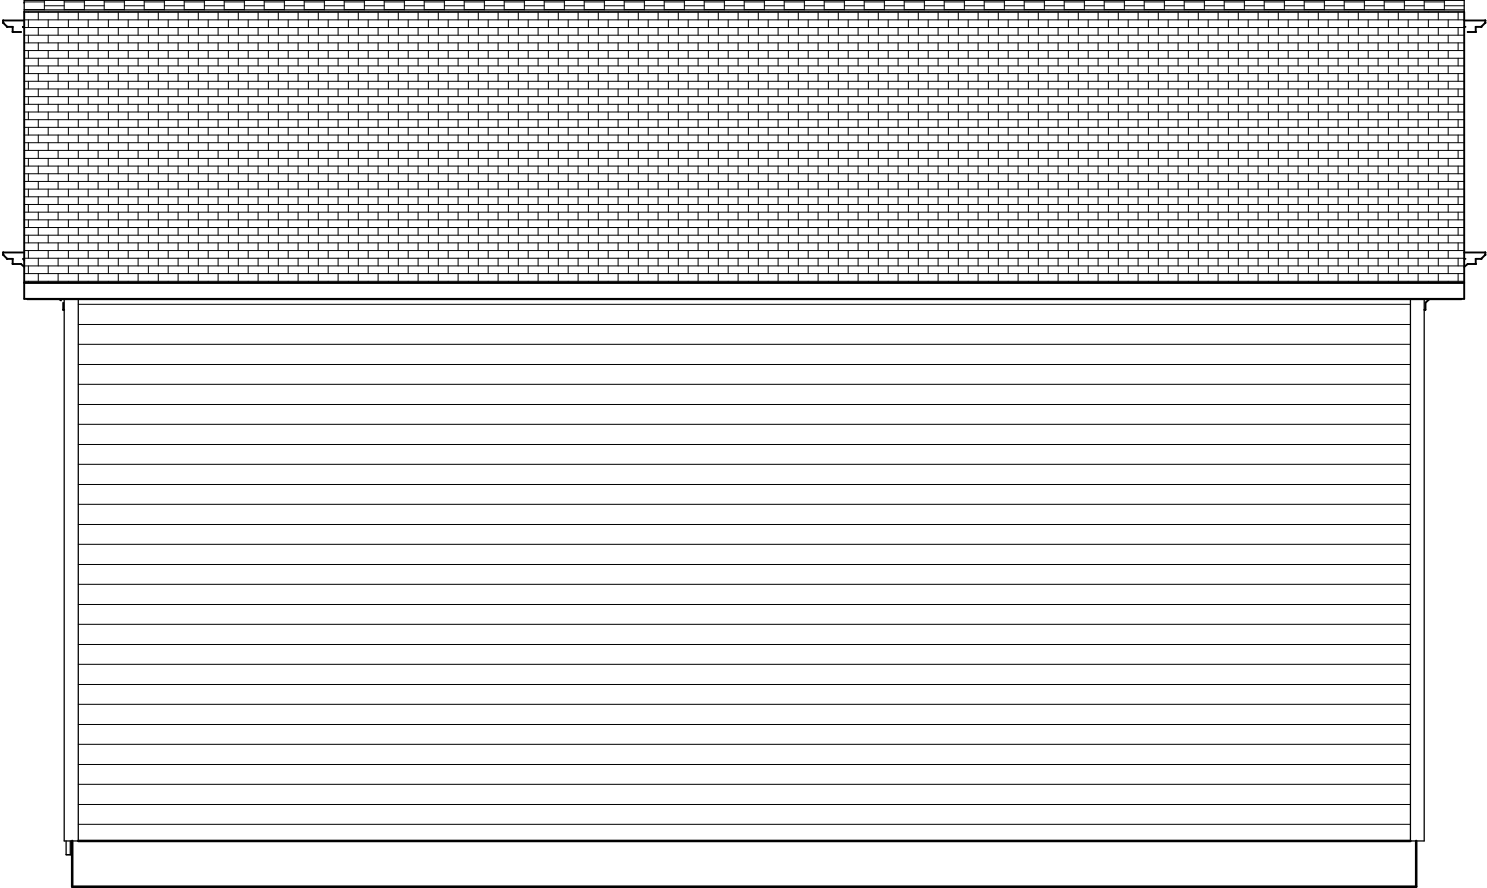

Troy Naumes


Sheet #
5


Scale: 1/4"=1'
Date: 2/27/2024
Drawing By:
Coach House Garages



700 Mill St.
Arthur IL 61911
Phone-217-543-3761
FAX-217-543-3350

CROSS SECTION VIEW

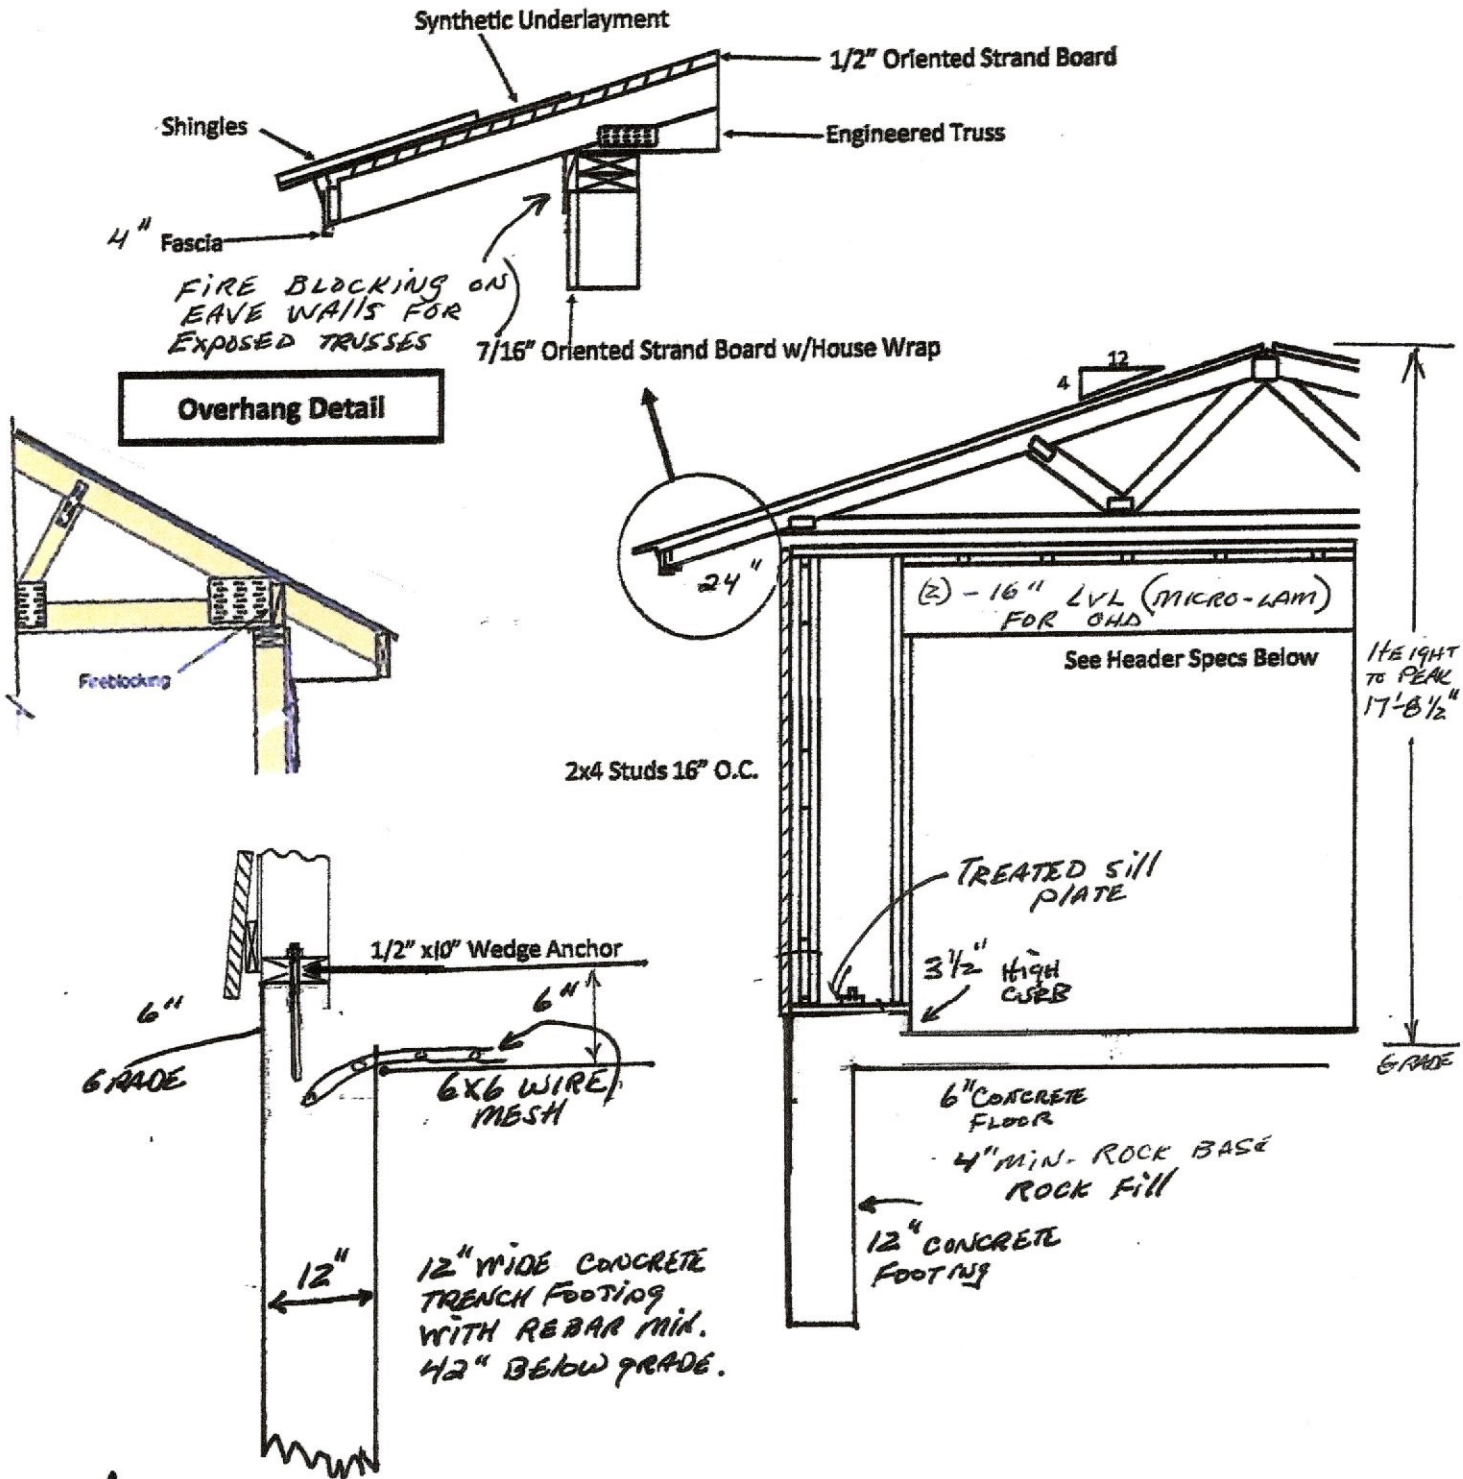

 **Coach House Garages**
 MORE THAN JUST A GARAGE...IT'S A COACH HOUSE