
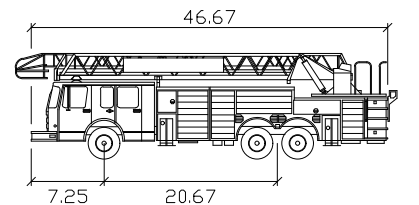


80' NORTHERN ILLINOIS GAS RIGHT-OF-WAY

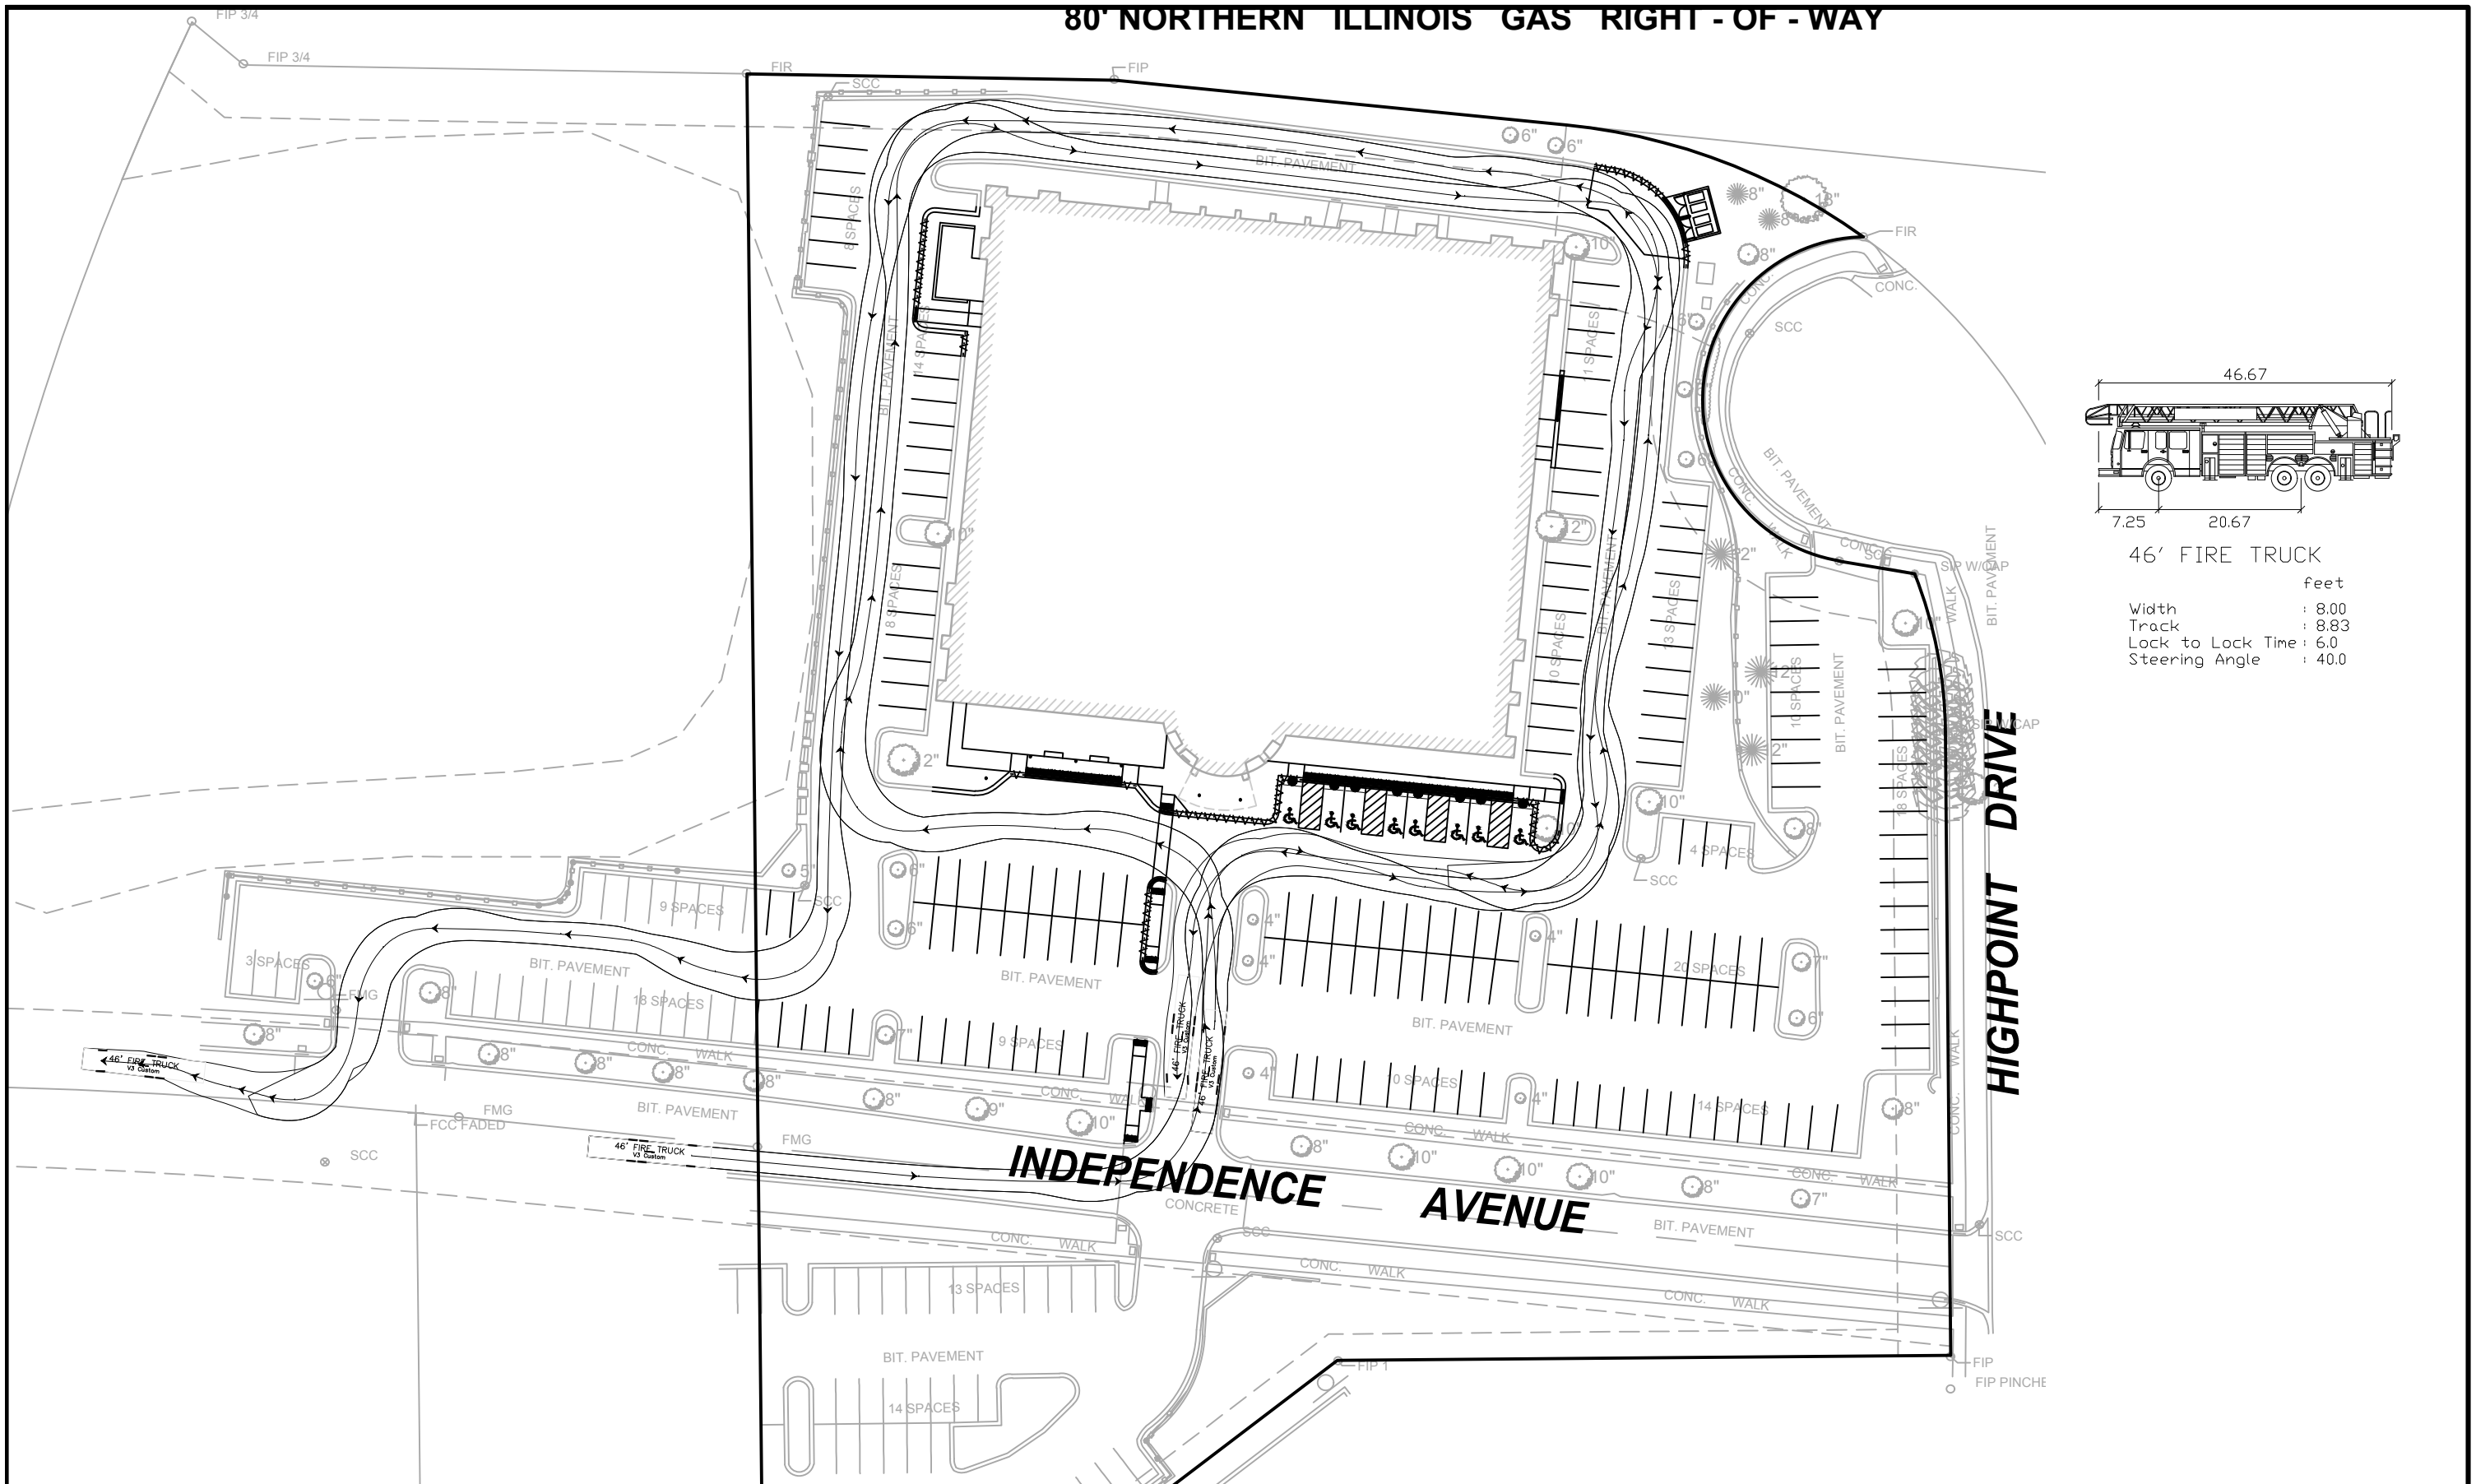

46' FIRE TRUCK

	feet
Width	: 8.00
Track	: 8.83
Lock to Lock Time	: 6.0
Steering Angle	: 40.0

FREEDOM COMMONS - MOB

FIRE TRUCK ROUTE EXHIBIT

7325 Janes Avenue
Woodridge, IL 60517
630.724.9200 phone
www.v3co.com

NAPERVILLE

ILLINOIS

DATE: 02-14-24

SCALE: 1" = 60'