


EXISTING TREE SURVEY					
CALLOUT	COMMON NAME	TRUNK	DBH	CONDITION	NOTES
100	ASH	SINGLE	16"	FAIR	REMOVE
101	MAPLE	SINGLE	12"	POOR	REMOVE
102	WASHINGTON HAWTHORNE	MULTI	4"	FAIR	PROTECT
103	HACKBERRY	SINGLE	14"	DEAD	REMOVE
104	ELM	SINGLE	22"	FAIR	REMOVE
105	MAPLE	SINGLE	14"	FAIR	REMOVE
106	ASH	SINGLE	20"	FAIR	REMOVE
107	MAPLE	SINGLE	18"	FAIR	REMOVE
108	SPRUCE	SINGLE	24"	FAIR	REMOVE
109	SPRUCE	SINGLE	36"	FAIR	REMOVE
110	ARBORVITAE	SINGLE	14"	POOR	REMOVE
111	BUCKTHORN	MULTI	4"	UNKNOWN	REMOVE
112	BUCKTHORN	MULTI	6"	UNKNOWN	REMOVE
113	BUCKTHORN	MULTI	4"	UNKNOWN	REMOVE
114	BUCKTHORN	MULTI	4"	UNKNOWN	REMOVE
115	BUCKTHORN	MULTI	4"	UNKNOWN	REMOVE
116	BUCKTHORN	MULTI	4"	UNKNOWN	REMOVE
117	BUCKTHORN	MULTI	4"	UNKNOWN	REMOVE
118	AMUR CORKTREE	SINGLE	36"	FAIR	REMOVE
119	HONEYLOCUST	SINGLE	30"	FAIR	REMOVE
120	OAK	SINGLE	20"	FAIR	REMOVE
121	ELM	SINGLE	50"	FAIR	REMOVE
122	PINE	SINGLE	12"	FAIR	REMOVE
123	MULBERRY	SINGLE	12"	POOR	PROTECT
124	BUCKTHORN	MULTI	8"	UNKNOWN	REMOVE
125	BUCKTHORN	MULTI	4"	UNKNOWN	REMOVE
126	MULBERRY	SINGLE	8"	POOR	PROTECT
127	ARBORVITAE	SINGLE	4"	UNKNOWN	PROTECT
128	UNKNOWN	SINGLE	6"	DEAD	REMOVE
129	BUCKTHORN	MULTI	4"	UNKNOWN	REMOVE
130	DEAD	SINGLE	8"	UNKNOWN	REMOVE
131	JUNIPER	SINGLE	6"	UNKNOWN	REMOVE
132	JUNIPER	SINGLE	6"	UNKNOWN	REMOVE

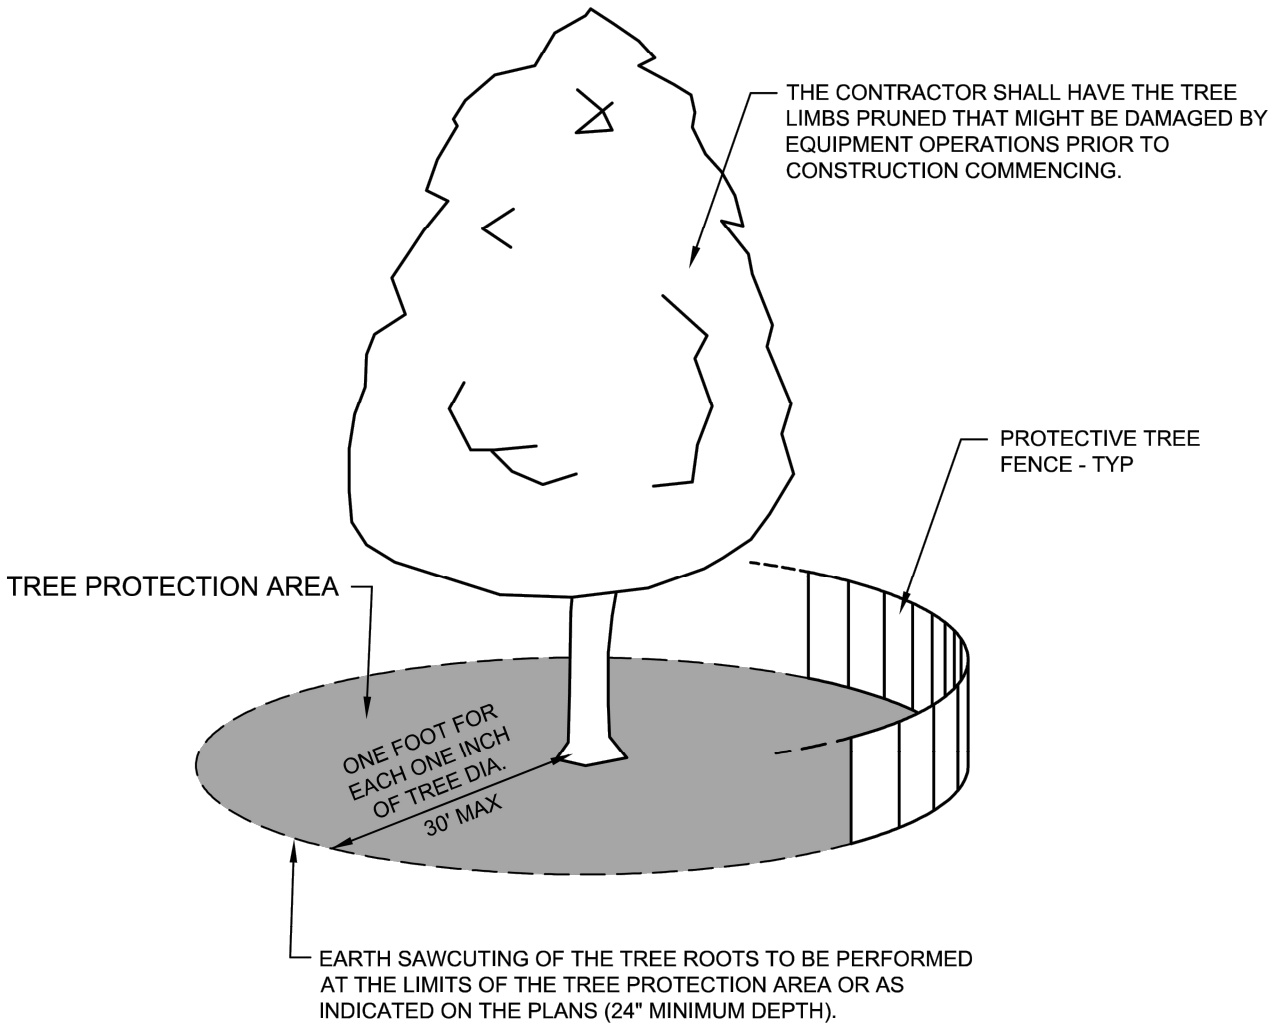


NOTES:

- A TREE PROTECTION AREA SHALL BE ESTABLISHED AROUND A TREE A DISTANCE OF ONE FOOT FOR EACH ONE INCH OF TREE DIAMETER, UP TO A MAXIMUM OF 30 FEET.
- PROTECTIVE TREE FENCE SHALL BE INSTALLED AT THE LIMITS OF THE TREE PROTECTION AREA. THE FENCE SHALL BE HIGH ENOUGH SO AS TO BE VISIBLE TO ALL CONSTRUCTION PERSONNEL.
- GRADE CHANGES, UTILITY TRENCHES, STORAGE OF CONSTRUCTION MATERIAL, DUMPING OF WASTE, OR OPERATION OR STORAGE OF ANY EQUIPMENT SHALL NOT BE ALLOWED WITHIN THE TREE PROTECTION AREA.
- AUGURING IS REQUIRED IF A UTILITY MUST BE INSTALLED WITHIN THE TREE PROTECTION AREA. AUGURED UTILITIES MUST BE A MINIMUM OF 24 INCHES BELOW GRADE.
- ALL TREES TO BE SAVED WHICH HAVE BEEN SUBJECTED TO CONSTRUCTION ACTIVITY WITHIN THE TREE PROTECTION AREA SHOULD BE SELECTIVELY THINNED 10% BY AN ARBORIST SKILLED AT THE SELECTIVE THINNING PROCEDURE. NONE OF THE TREES SHALL BE TOPPED, HEADED BACK, SKINNED (REMOVAL OF THE INTERIOR BRANCHES), OR CLIMBED WITH SPIKES. ALL DEAD WOOD SHOULD BE REMOVED TO AVOID HAZARD.
- IT IS RECOMMENDED THAT FOLLOWING CONSTRUCTION, TREES BE MAINTAINED IN THEIR NATIVE CONDITION. NO LAWN SHOULD BE PLACED AROUND THE TREES. IT IS RECOMMENDED THAT THE AREA BE MULCHED WITH 2 INCHES OF DECOMPOSED LEAVES AND 2 INCHES OF WOOD CHIPS OR BARK.

	City of Naperville STANDARD DETAIL		LANDSCAPE 10	
	TREE PROTECTION		790.10	
REVISED: 08/01/2018		SHEET 1 OF 1		

1 TREE PROTECTION FENCE

SCALE: N.T.S.

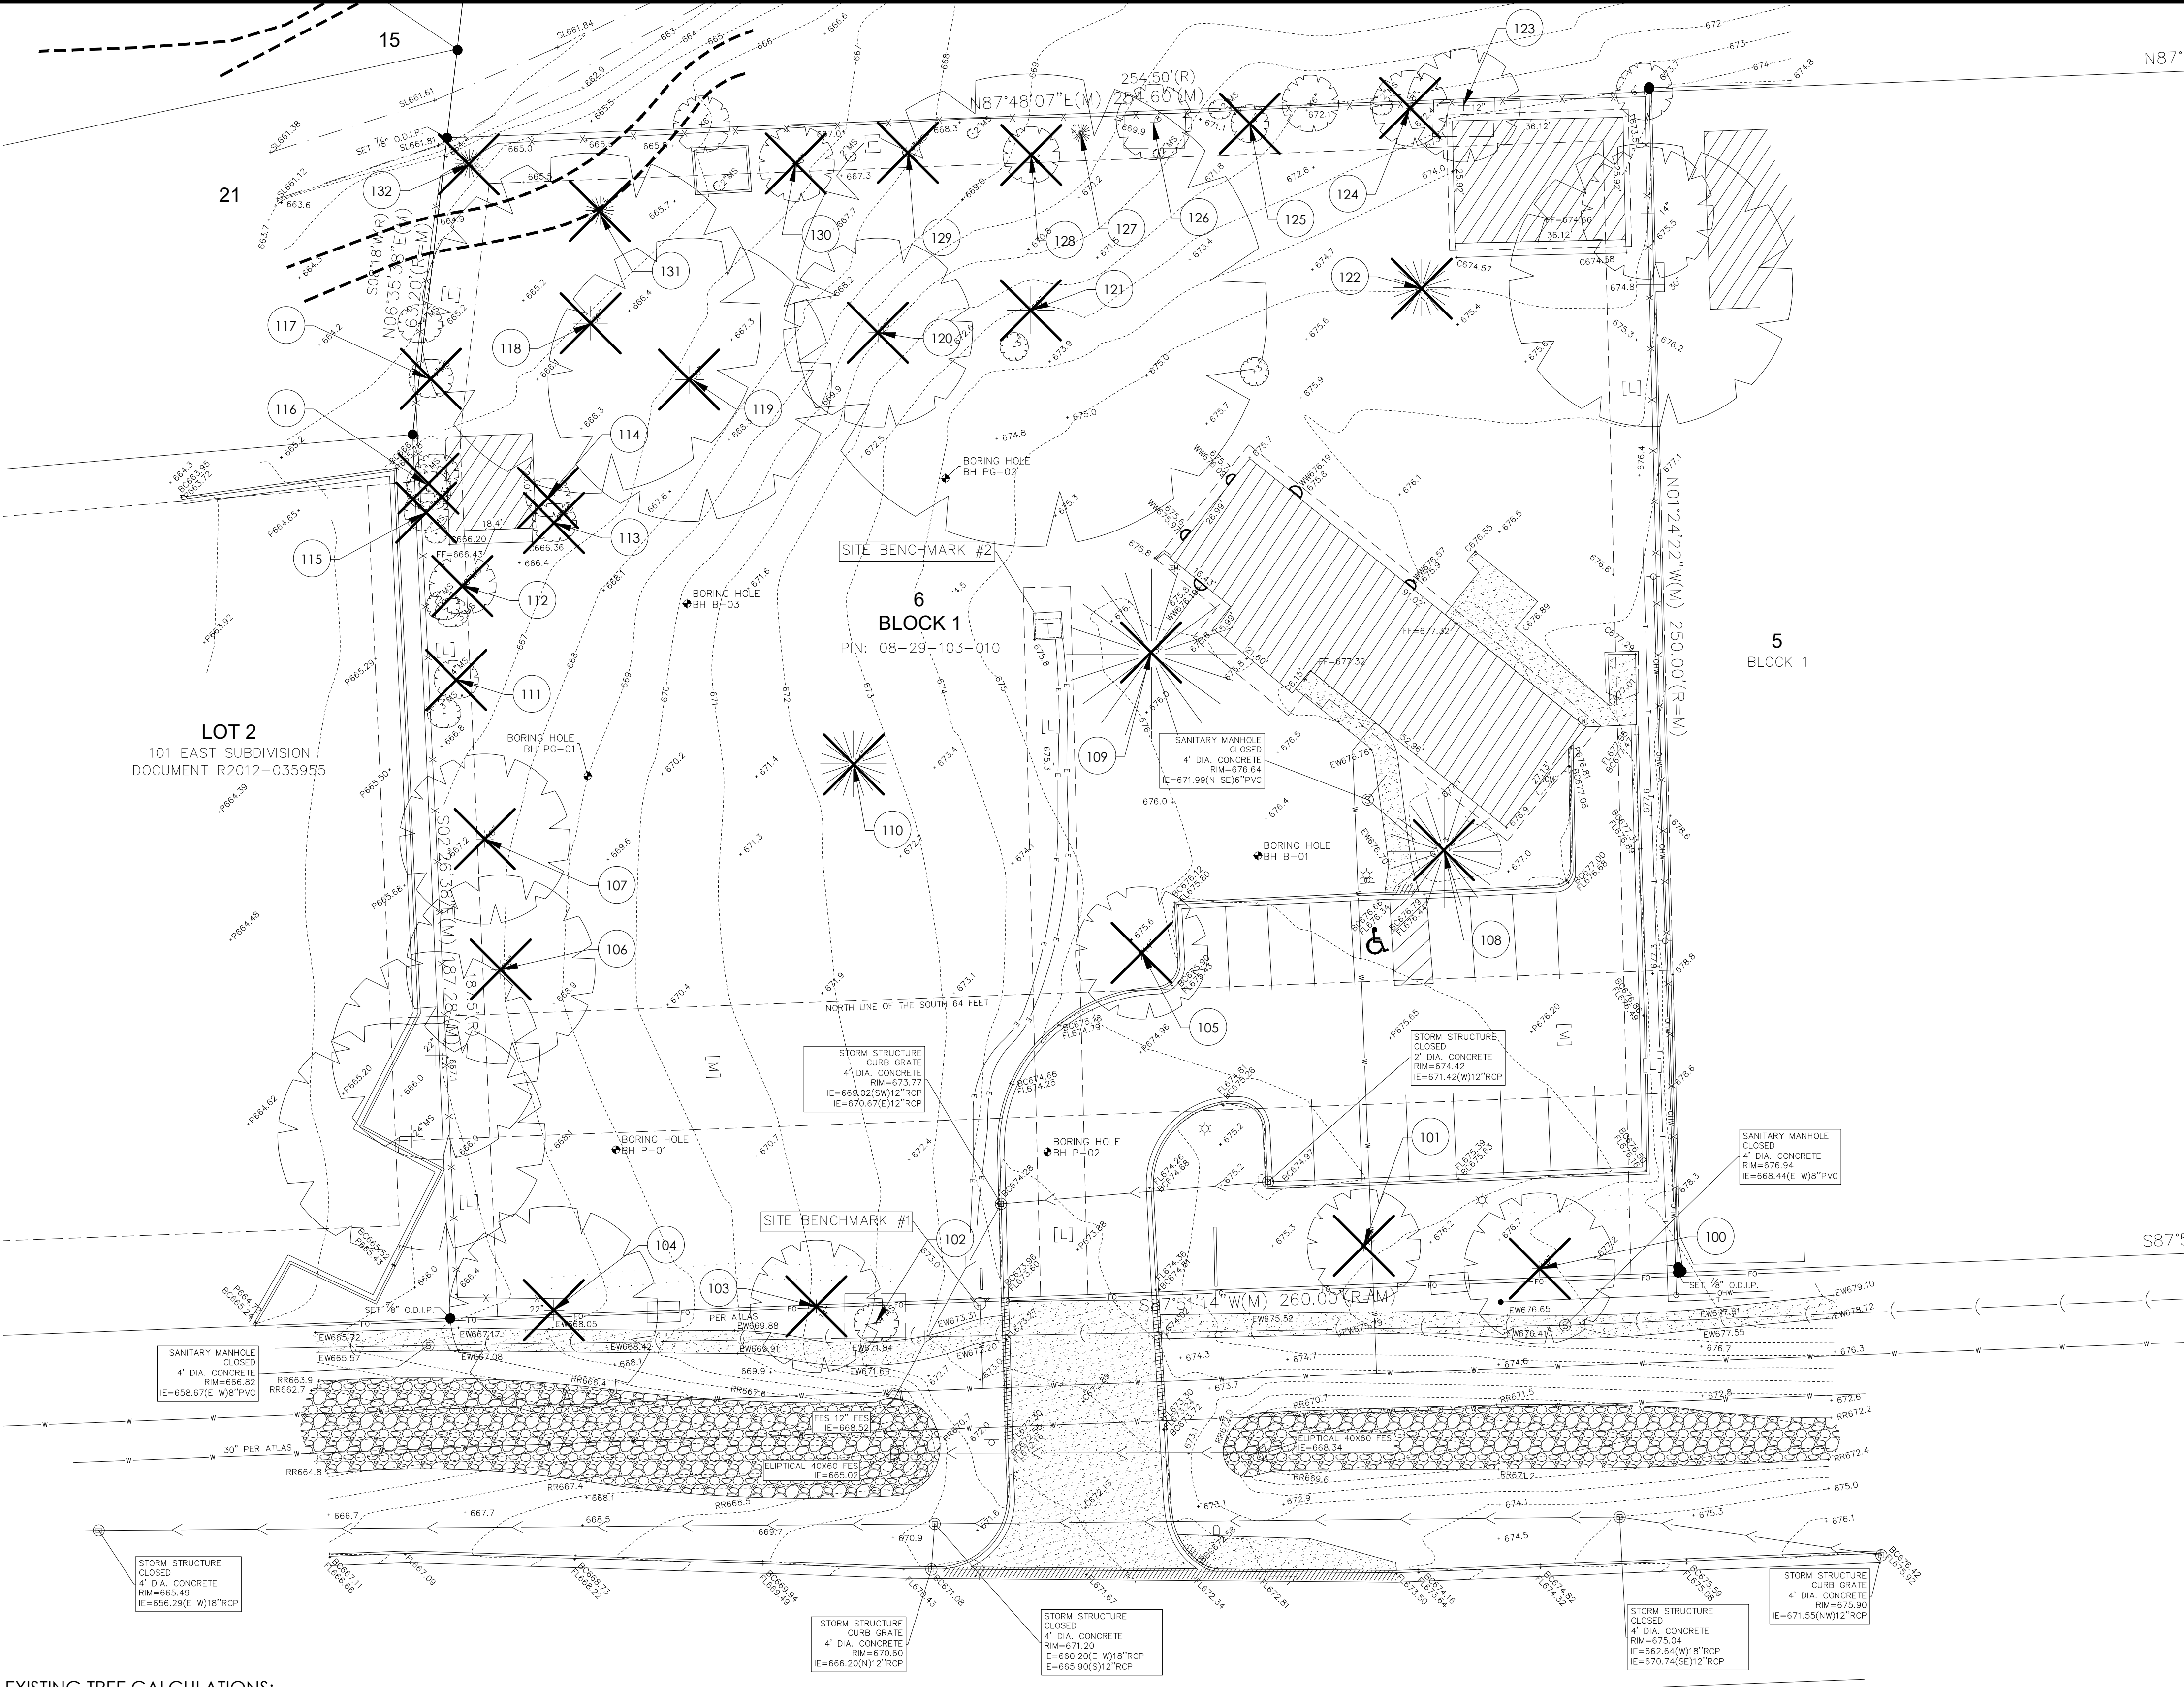


EXISTING TREE CALCULATIONS:

1. EXISTING TREES REMOVED	29
EXISTING TREES PROTECTED	4

- TREE PROTECTION FENCING SHALL BE INSTALLED AND APPROVED PRIOR TO ISSUANCE OF BUILDING PERMIT.
- PRIOR TO REMOVAL OF TREES, CONTRACTOR SHALL CONTACT THE CITY FORESTER FOR SITE VISIT & CONSENT OF REMOVAL.

X = TREE TO BE REMOVED

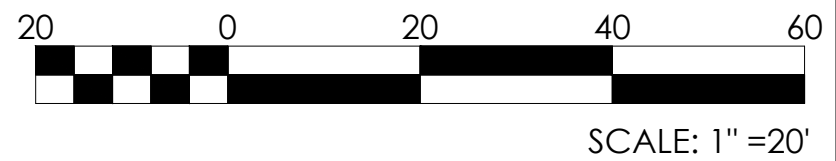

PRELIMINARY
NOT FOR CONSTRUCTION



Design Perspectives, Inc.
Grounded in Creativity

1167 Hobson Mill Drive
Naperville, Illinois 60540
Telephone: (630) 606-0776
www.design-perspectives.net

PRIMROSE SCHOOLS:
NAPERVILLE, IL

25W710 75TH STREET

NAPERVILLE, IL 60565

THESE DOCUMENTS CONTAIN INFORMATION PROPRIETARY TO ADA ARCHITECTS, INC.
UNAUTHORIZED USE OF THESE DOCUMENTS IS EXPRESSLY PROHIBITED UNLESS AGREED UPON IN WRITING.

REVISIONS

#	DATE	TYPE	REVISION
1	07-19-2024	ZONING SUBMITTAL	
2	11-1-2024	CITY RE-SUBMITTAL	

TREE REMOVAL/
PROTECTION
PLAN

DATE 07/19/2024
JOB NO. 23529

TP-100
SHEET NO.