
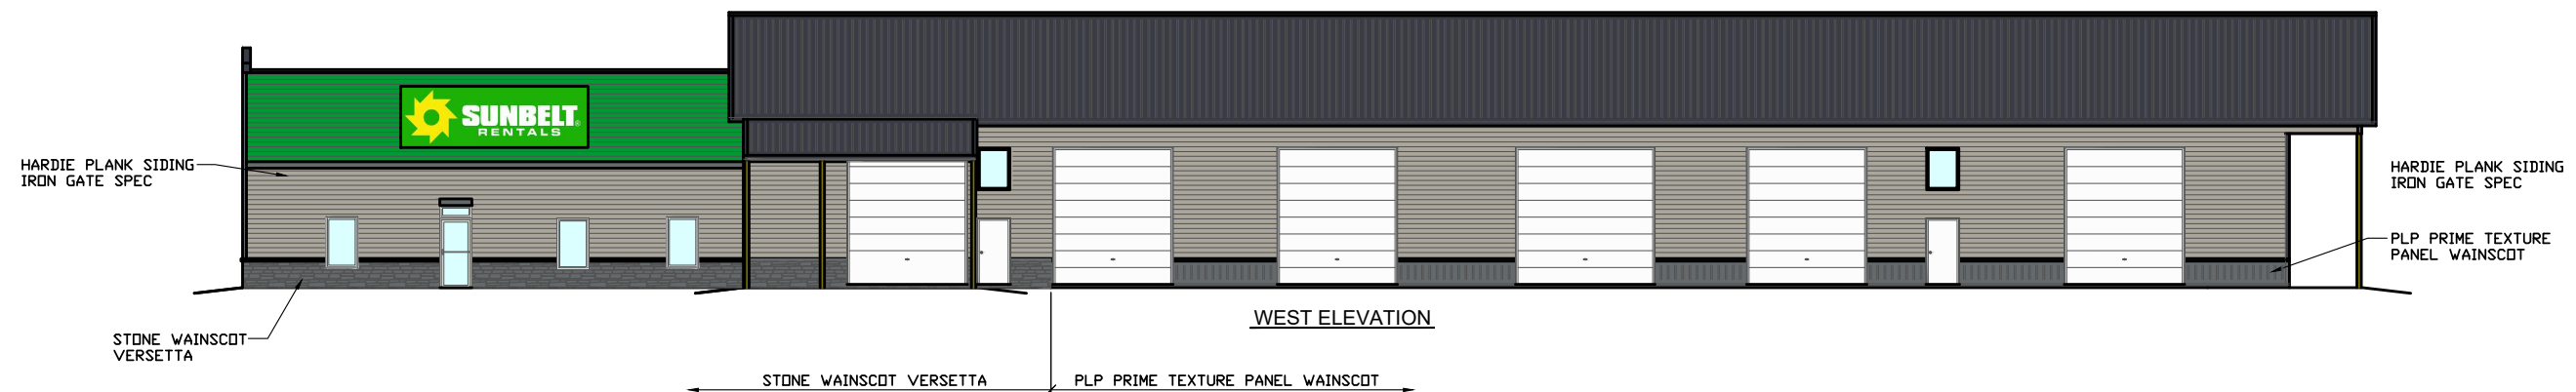
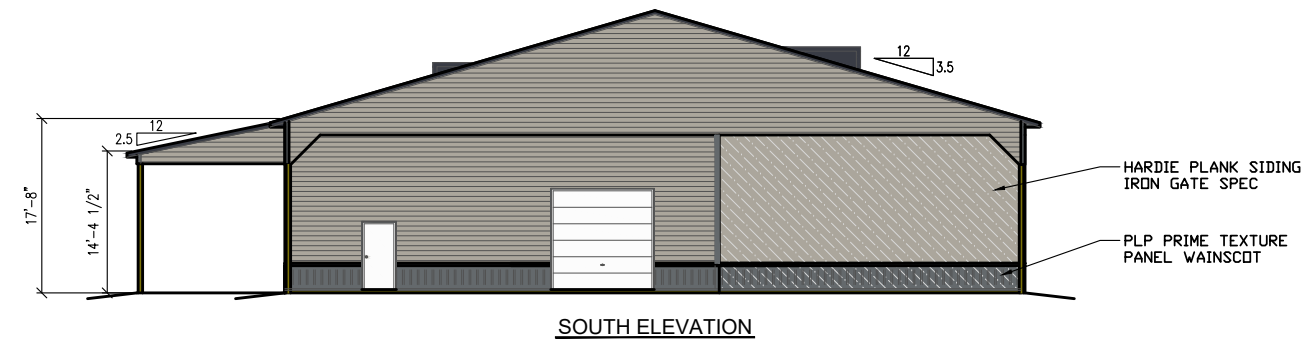


# Proposed Building for: SUNBELT

75' 0" x 168' 0" x 17' 8" and 60' 0" x 52' 0" x 12' 8"

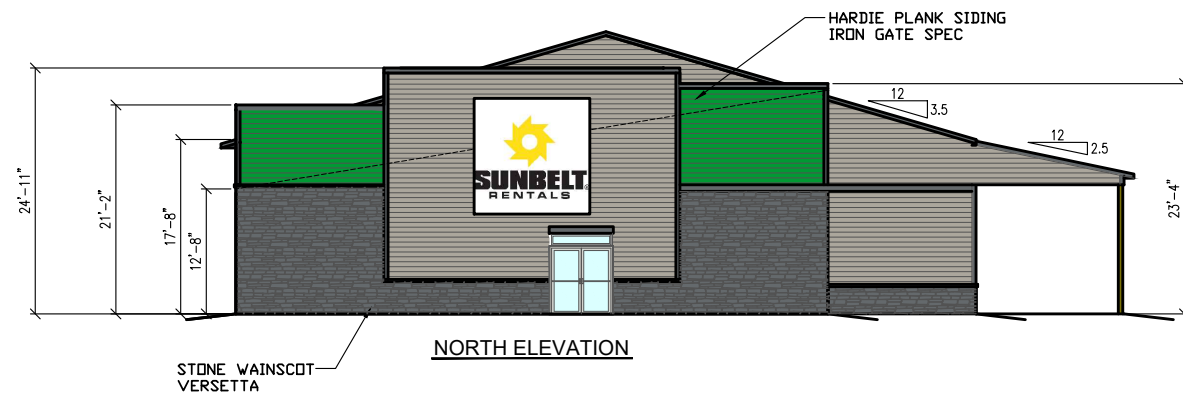

NOTE:  
THE COLORS SHOWN ON THIS  
PROPOSAL ARE AS CLOSE TO  
THE ACTUAL PAINTED COLORS  
AS PERMITTED BY THE PRINTING  
PROCESS