


Heinens Grocery Store 1244 E. Chicago Ave Naperville

FIRST FLOOR 45,637 sq. ft.

Outdoor Seating

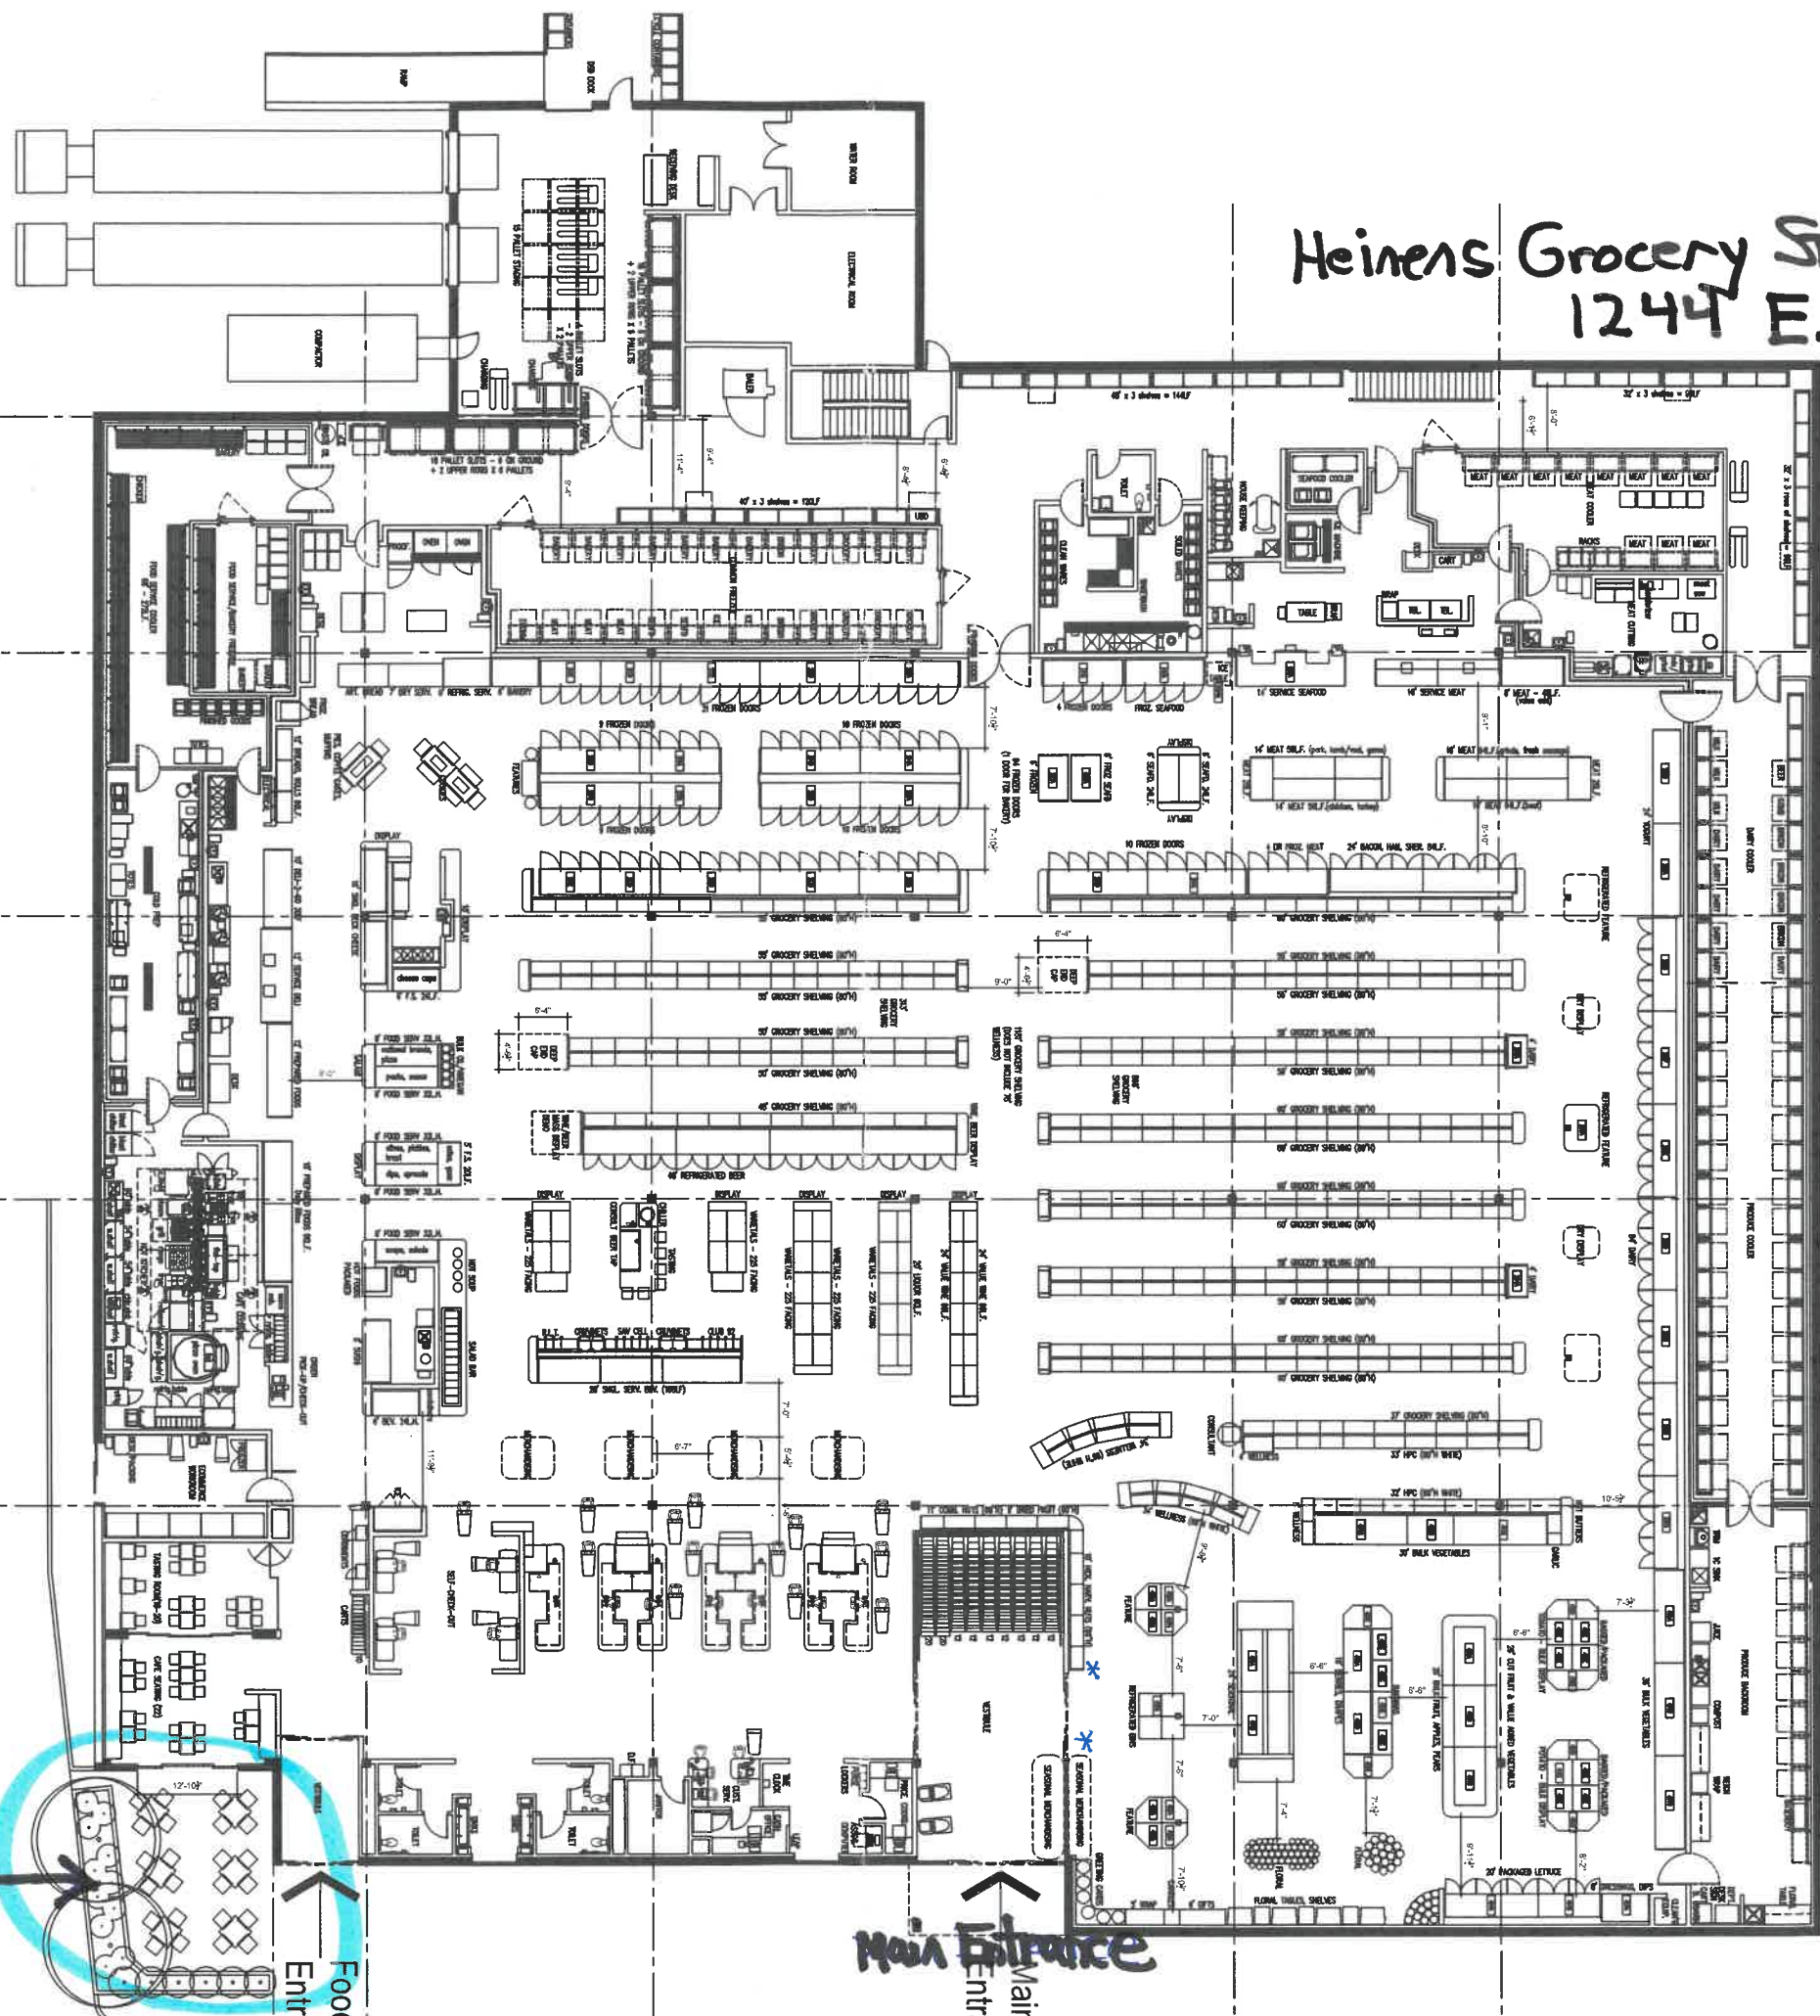

Main Entrance

Handwritten signature