

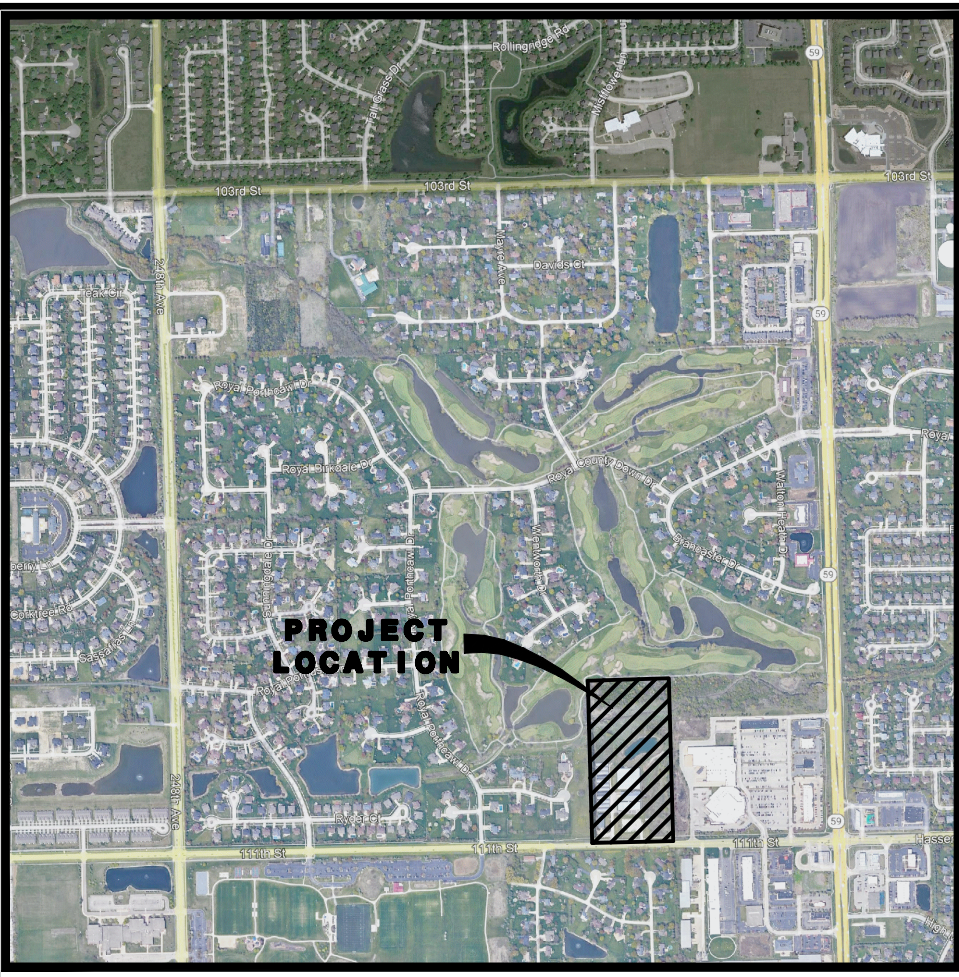



# AUTOTURN EXHIBIT FOR **THE BELVEDERE**

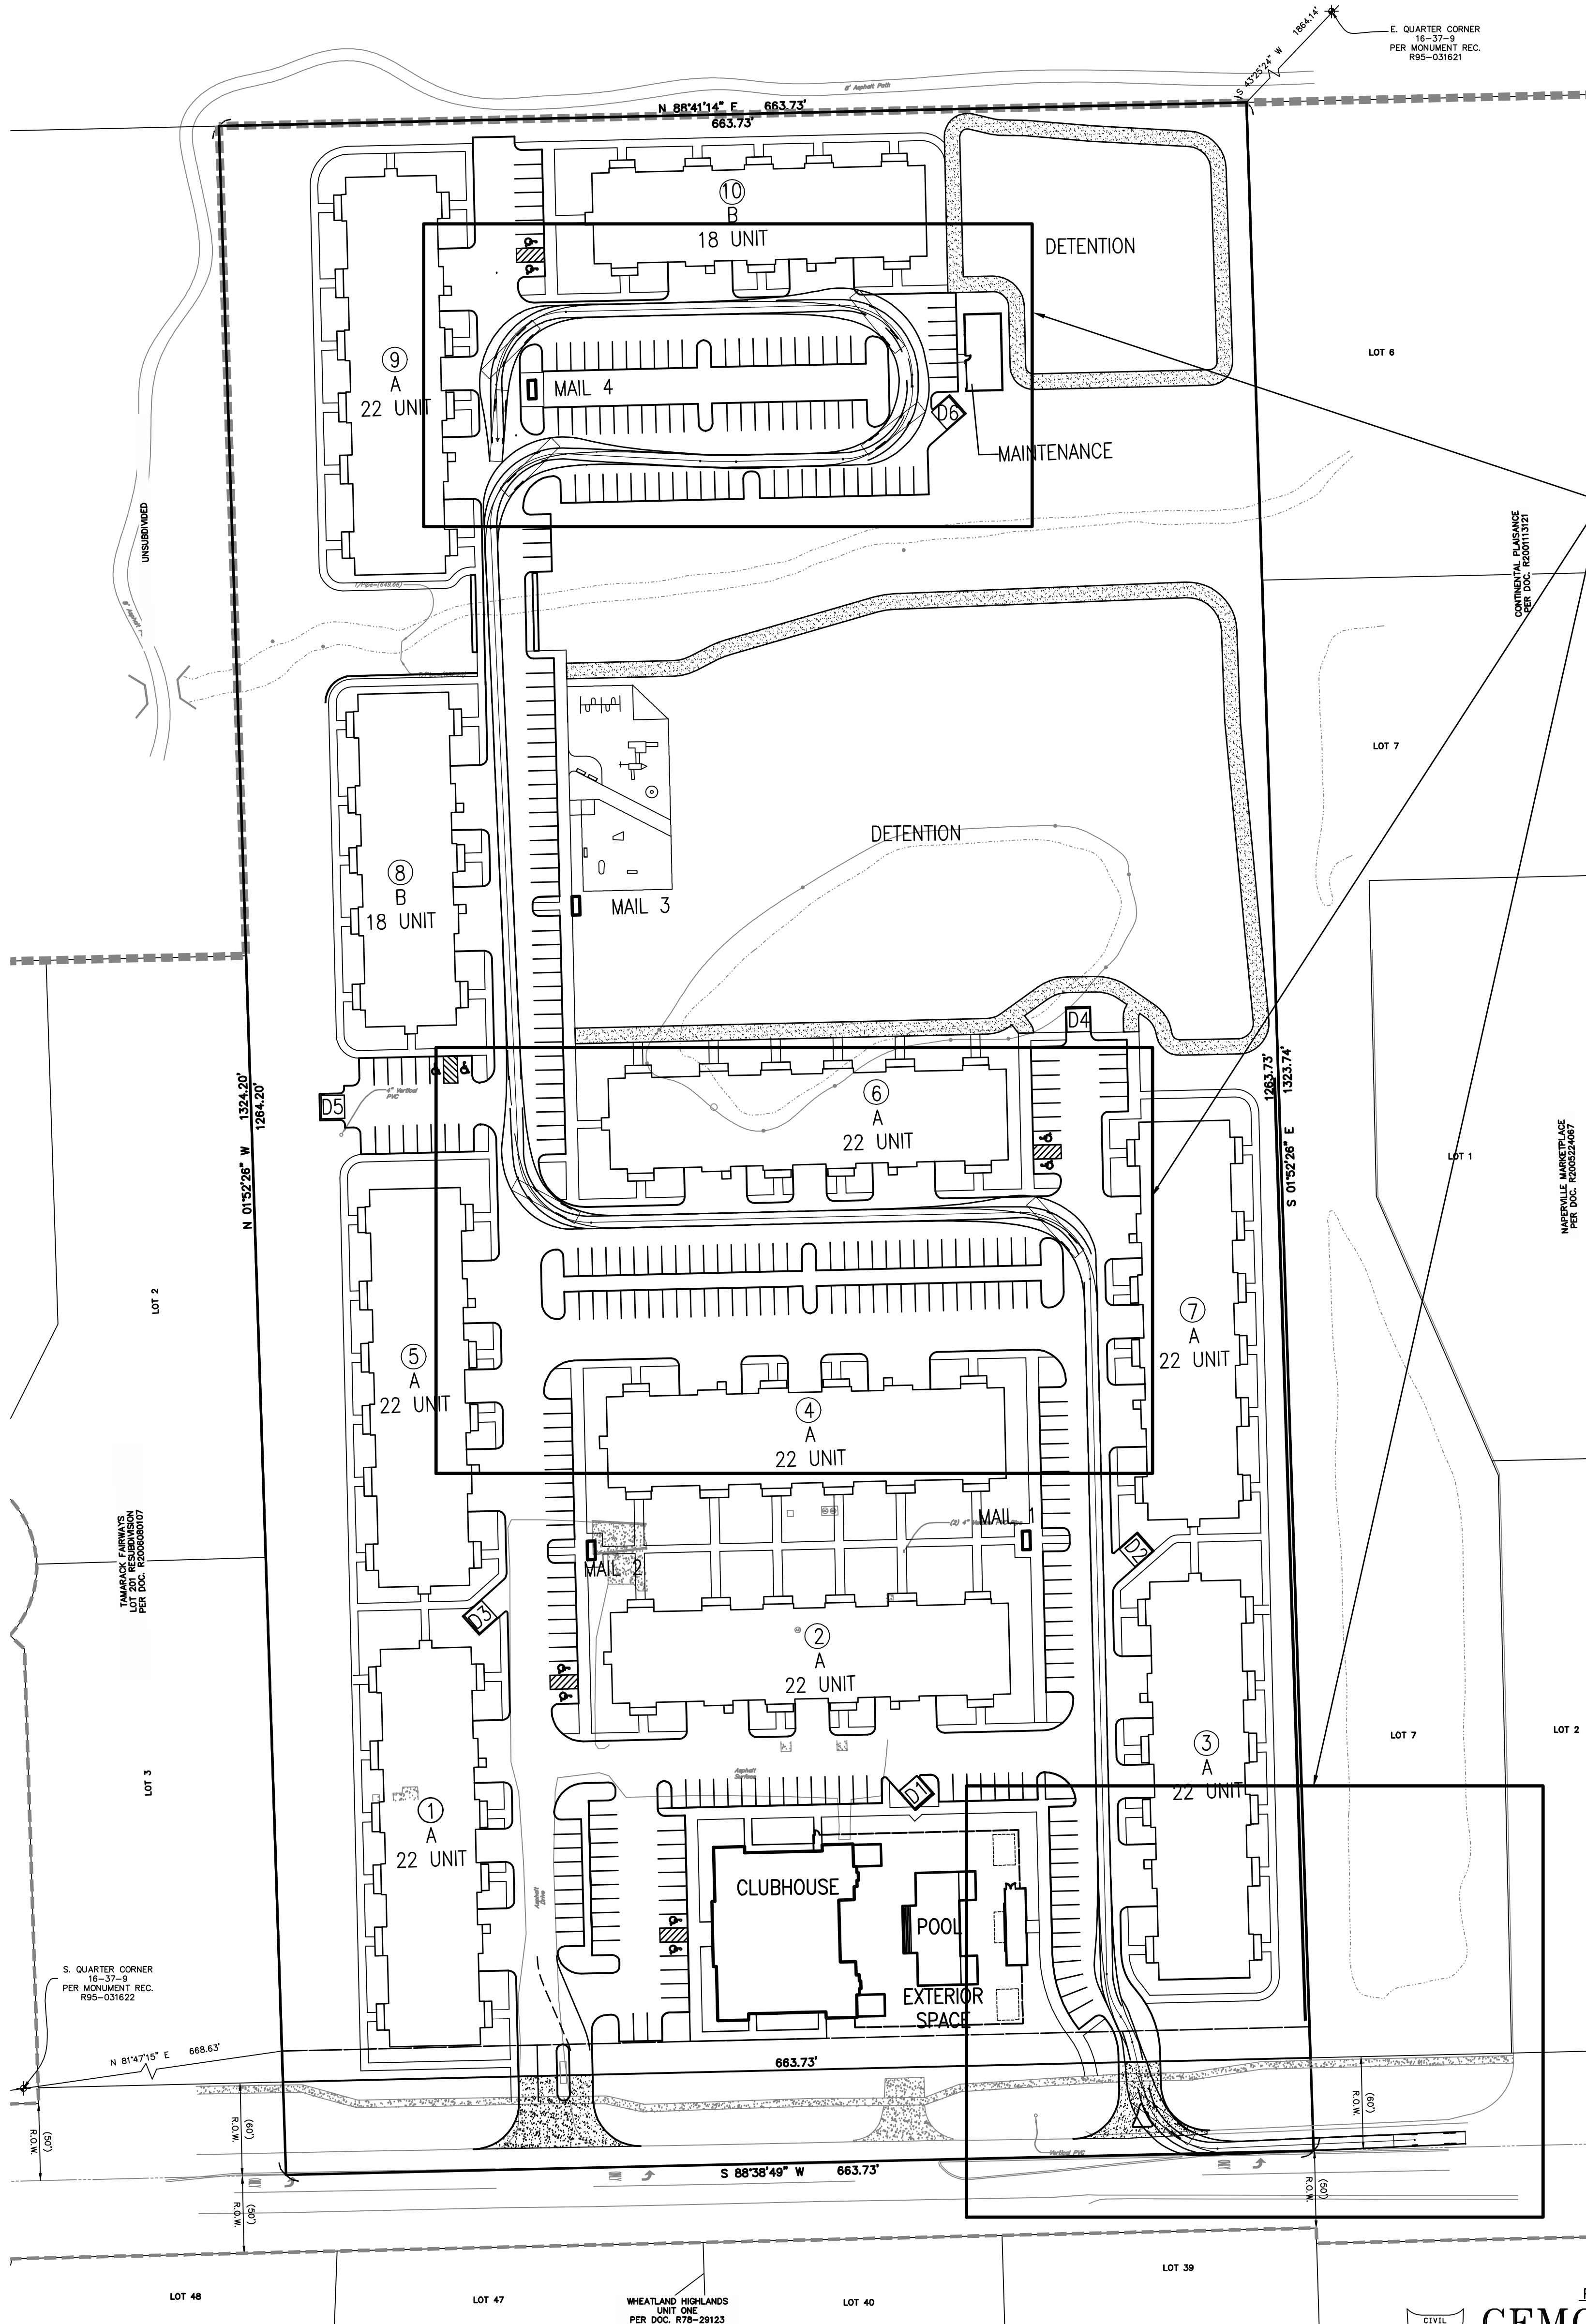

**LOCATION MAP**

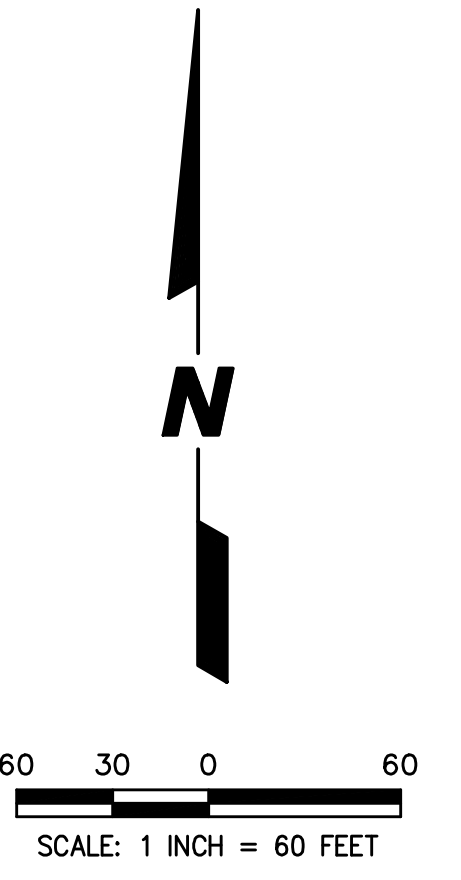

SEE SHEET 3 FOR ENLARGEMENT OF CRITICAL LOCATIONS

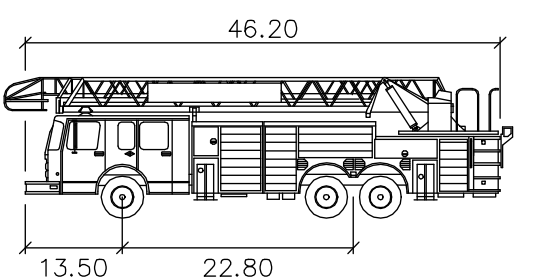

**AERIAL PLATFORM**  
 Width : 13.50  
 Track : 22.80  
 Lock to Lock Time : 6.00  
 Steering Angle : 30.00




DRAWING PATH: P:\040411\DWG\ENG\DRAWING\EXHIBIT\AUTOTURN.DWG

PREPARED FOR:  
**BRIDGE CAPITAL PARTNERS**  
 899 PINE STREET #2000  
 SAN FRANCISCO, CA. 94108

PREPARED BY:  
**CEMCON, Ltd.**  
 Consulting Engineers, Land Surveyors & Planners  
 2280 White Oak Circle, Suite 100  
 Aurora, Illinois 60502-9675  
 PH: 630.862.2100 FAX: 630.862.2199  
 E-Mail: info@cemcon.com Website: www.cemcon.com

DISC NO.: 904411 FILE NAME: AUTOTURN  
 DRAWN BY: KMS FLD. BK. / PG. NO.: ----  
 COMPLETION DATE: 03-29-22 JOB NO.: 904.411  
 XREF : TOPO PROJECT MANAGER : KMM  
 REV: 05-11-22/KMS PER CITY COMMENTS 04-26-22

**AUTOTURN EXHIBIT FOR THE BELVEDERE**  
 CITY OF NAPERVILLE PROJECT NO.: 22-1-023  
 Copyright © 2022 Cemcon, Ltd. All rights reserved.

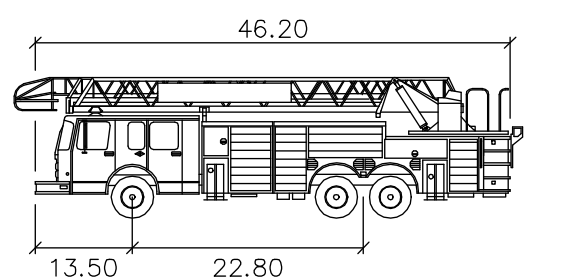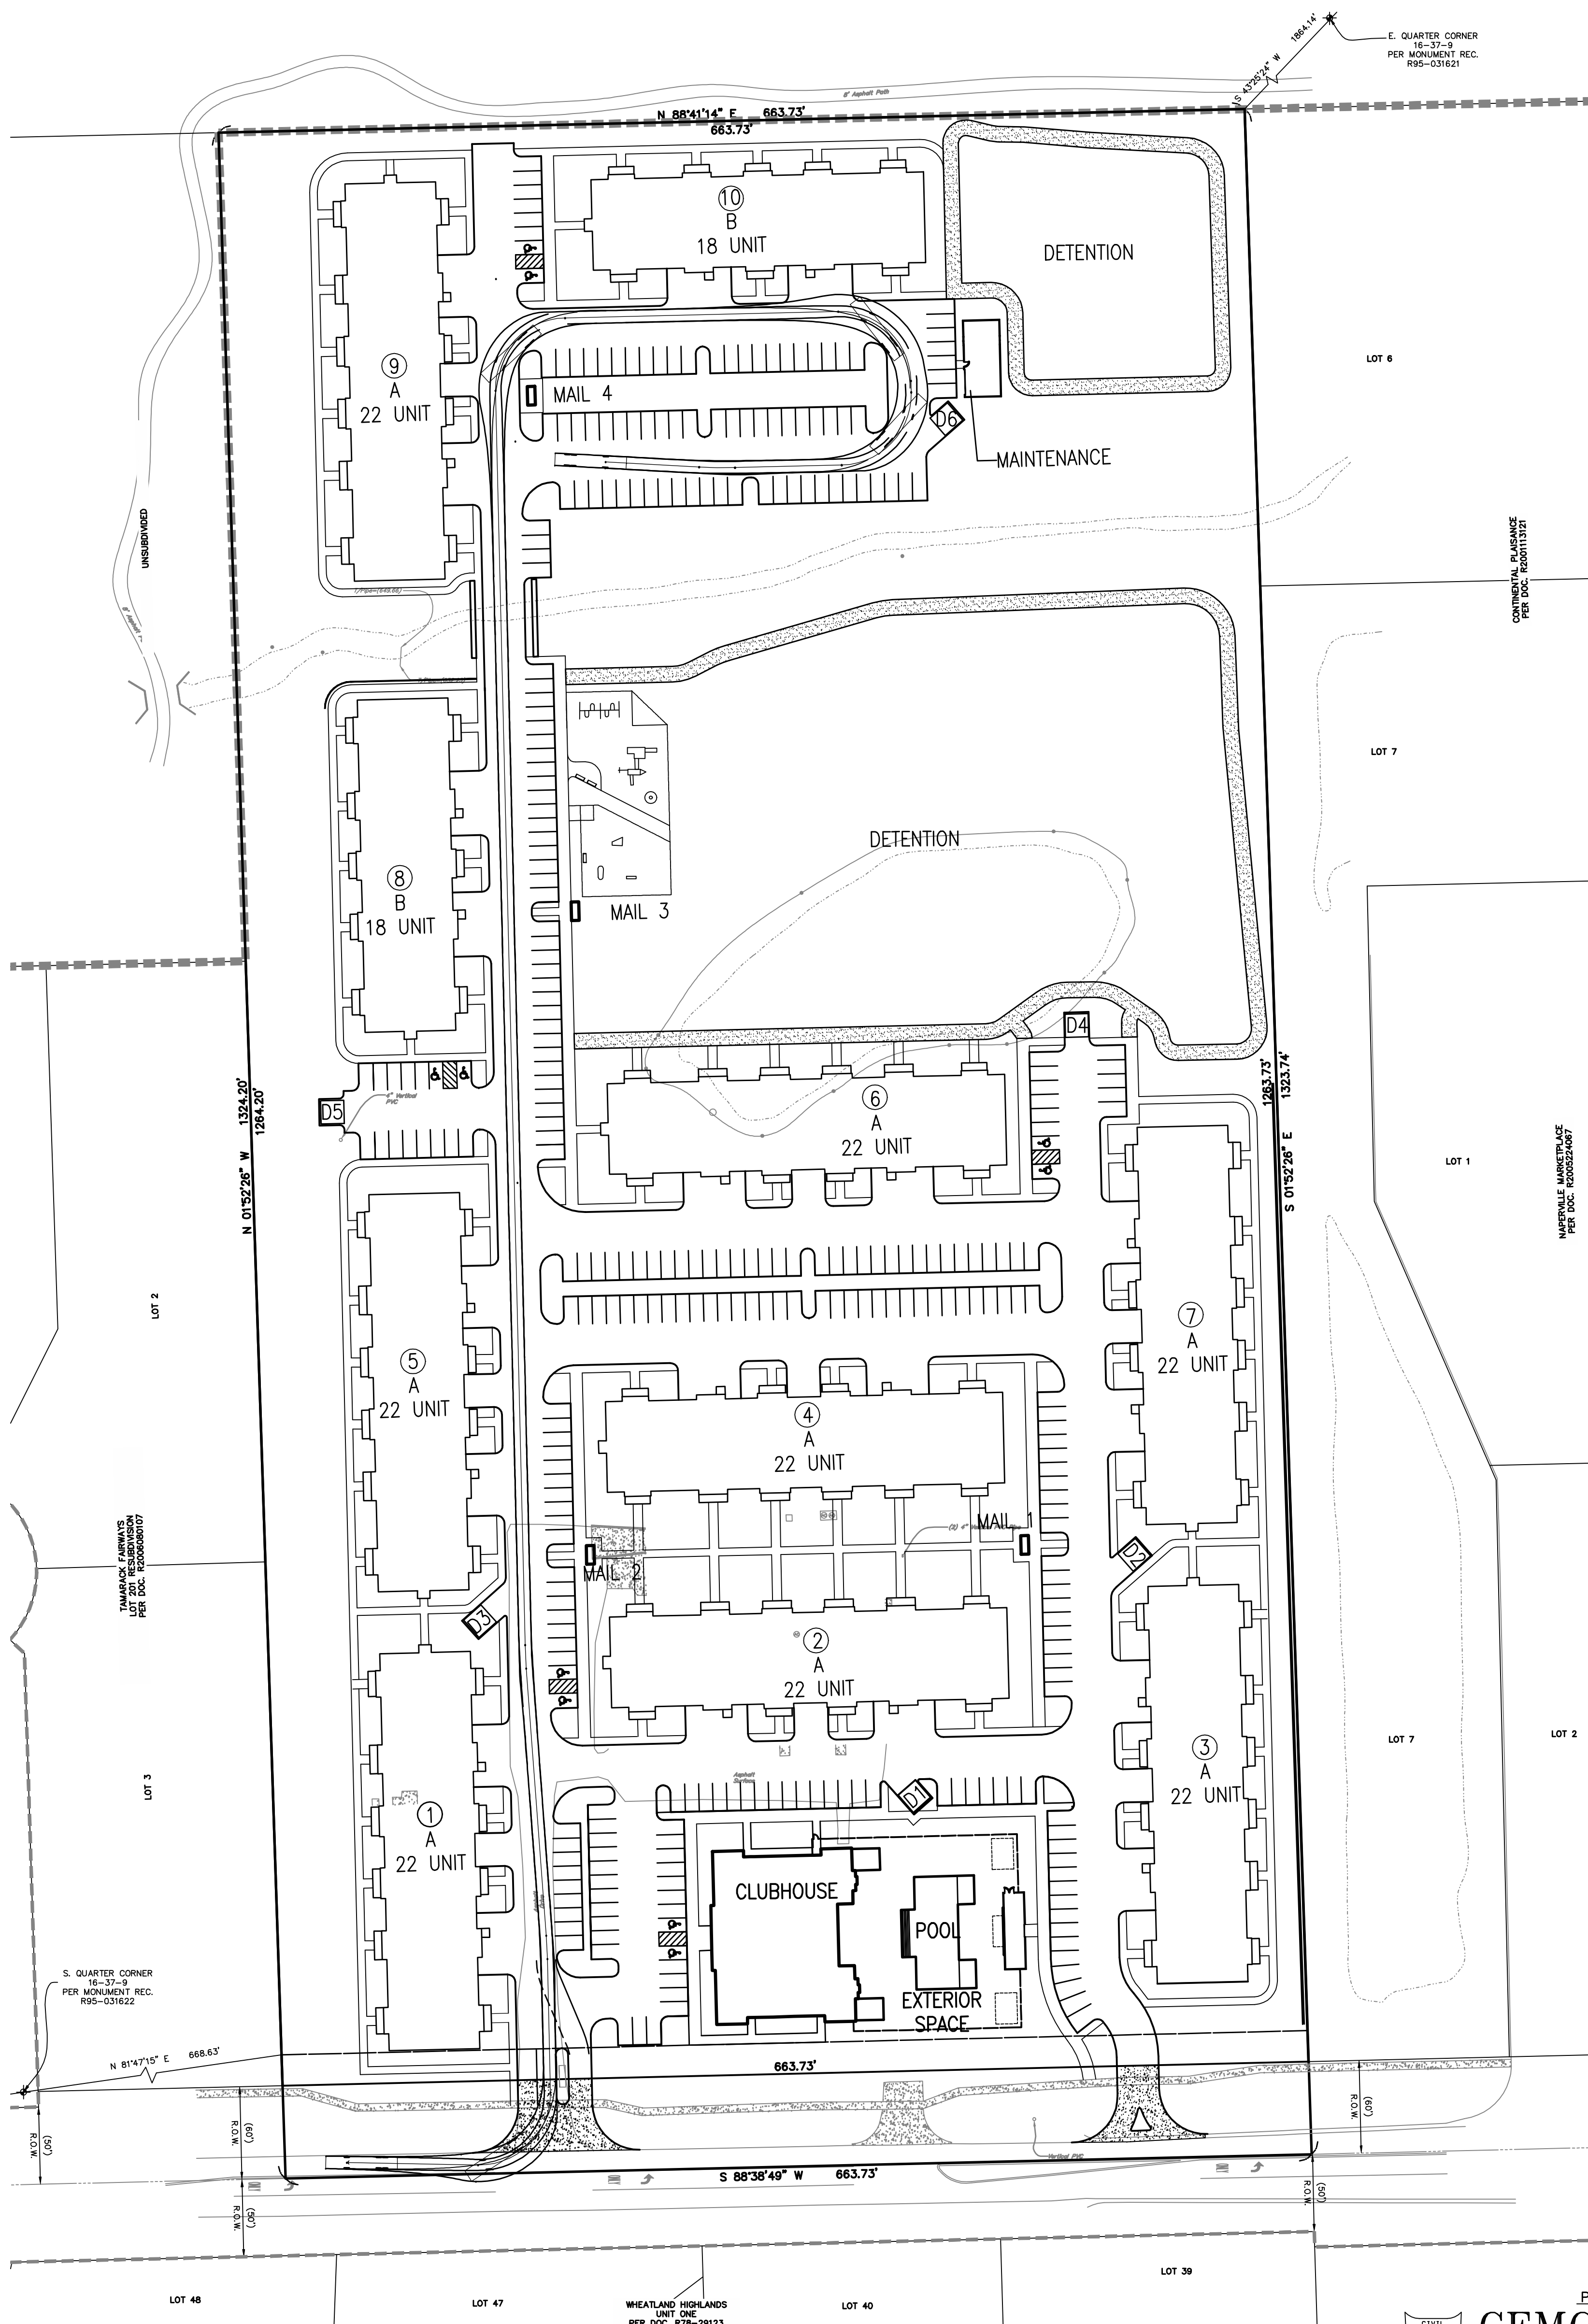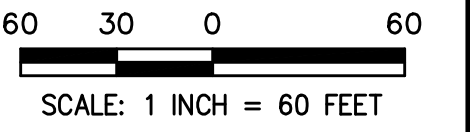

AERIAL PLATFORM  
Width : 8.00  
Track : 8.00  
Lock to Lock Time : 6.00  
Steering Angle : 30.00

PREPARED BY:  
**CEMCON, Ltd.**  
Consulting Engineers, Land Surveyors & Planners  
2280 White Oak Circle, Suite 100  
Aurora, Illinois 60502-9675  
PH: 630.862.2100 FAX: 630.862.2199  
E-Mail: info@cemcon.com Website: www.cemcon.com






DISC NO.: 904411 FILE NAME: AUTOTURN  
DRAWN BY: KMS FLD. BK. / PG. NO.: ----  
COMPLETION DATE: 03-29-22 JOB NO.: 904.411  
XREF : TOPO PROJECT MANAGER : KMM  
REV: 05-11-22/KMS PER CITY COMMENTS 04-26-22

**AUTOTURN EXHIBIT FOR THE BELVEDERE  
CITY OF NAPERVILLE PROJECT NO. 22-1-023**



PREPARED FOR:  
BRIDGE CAPITAL PARTNERS  
899 PINE STREET #2000  
SAN FRANCISCO, CA. 94108

PLT FILE CREATED: 5/9/2022 BY: KRISTIN STERNEL

N 88°41'14" E 663.73'  
663.73'

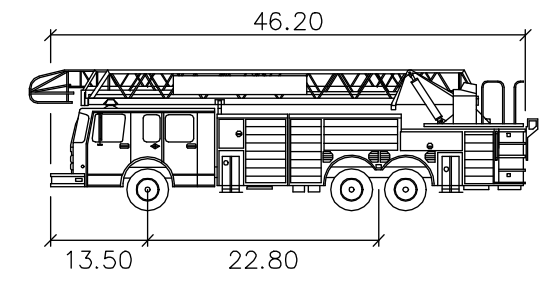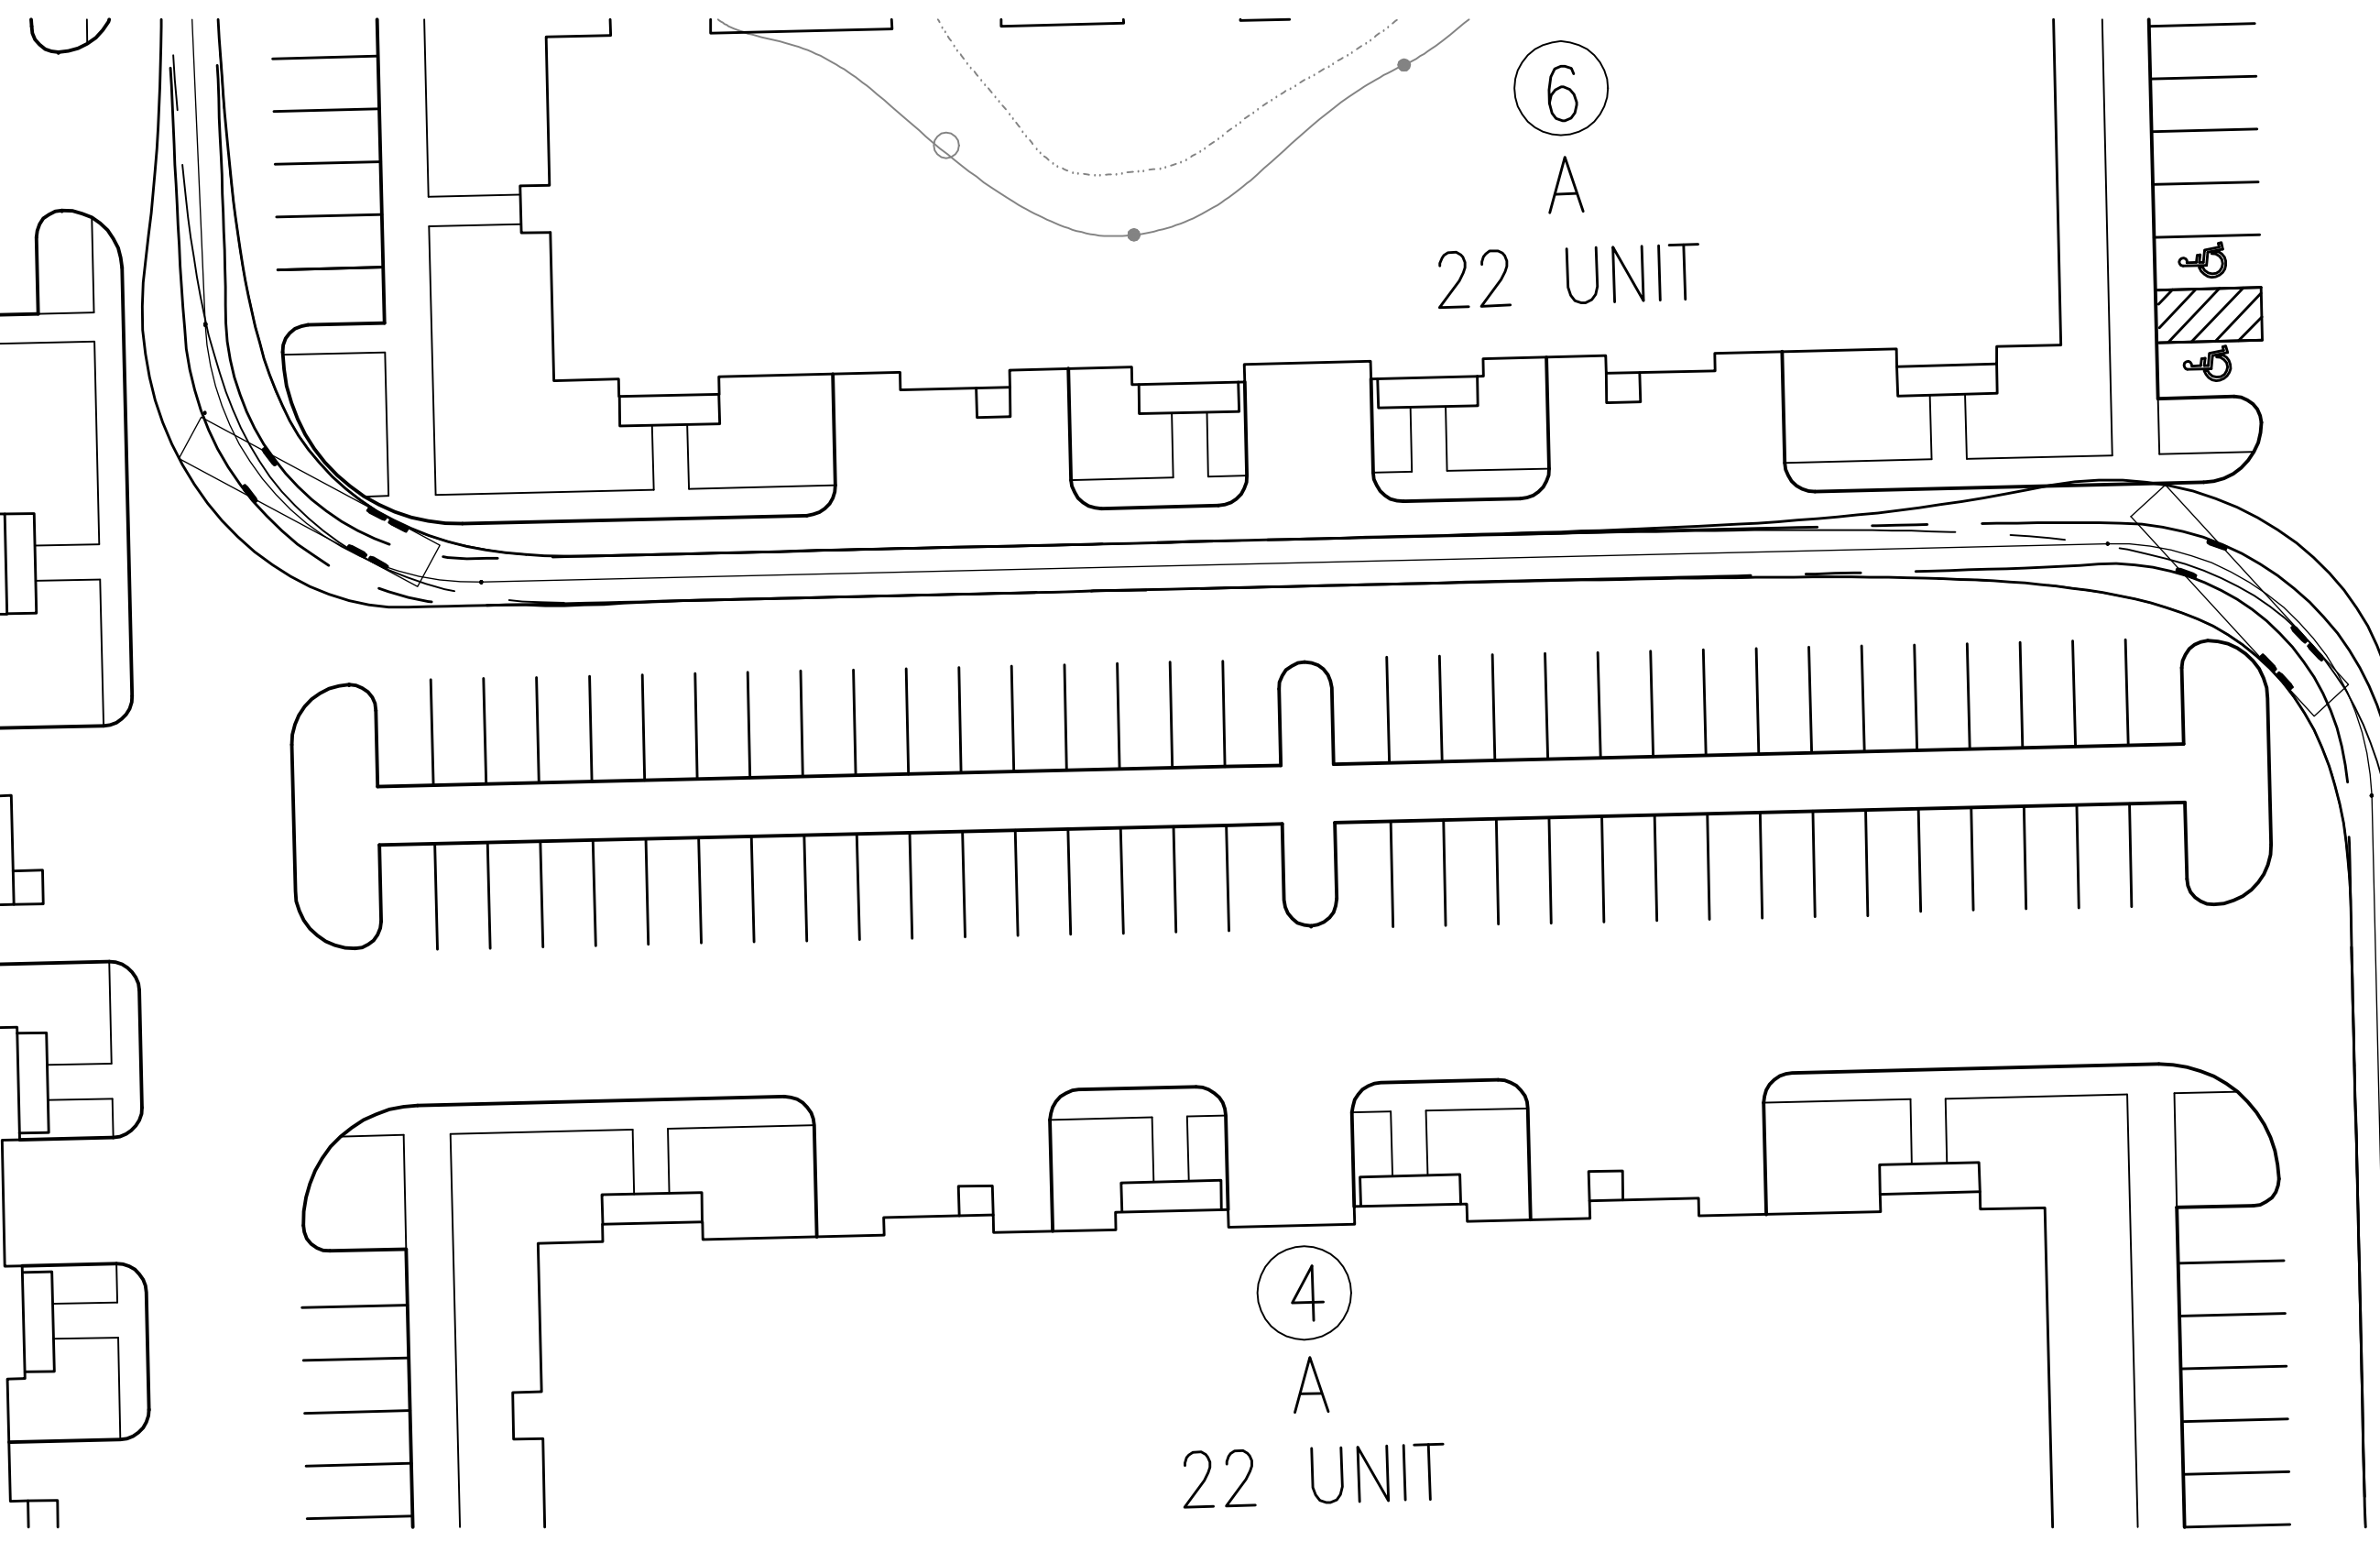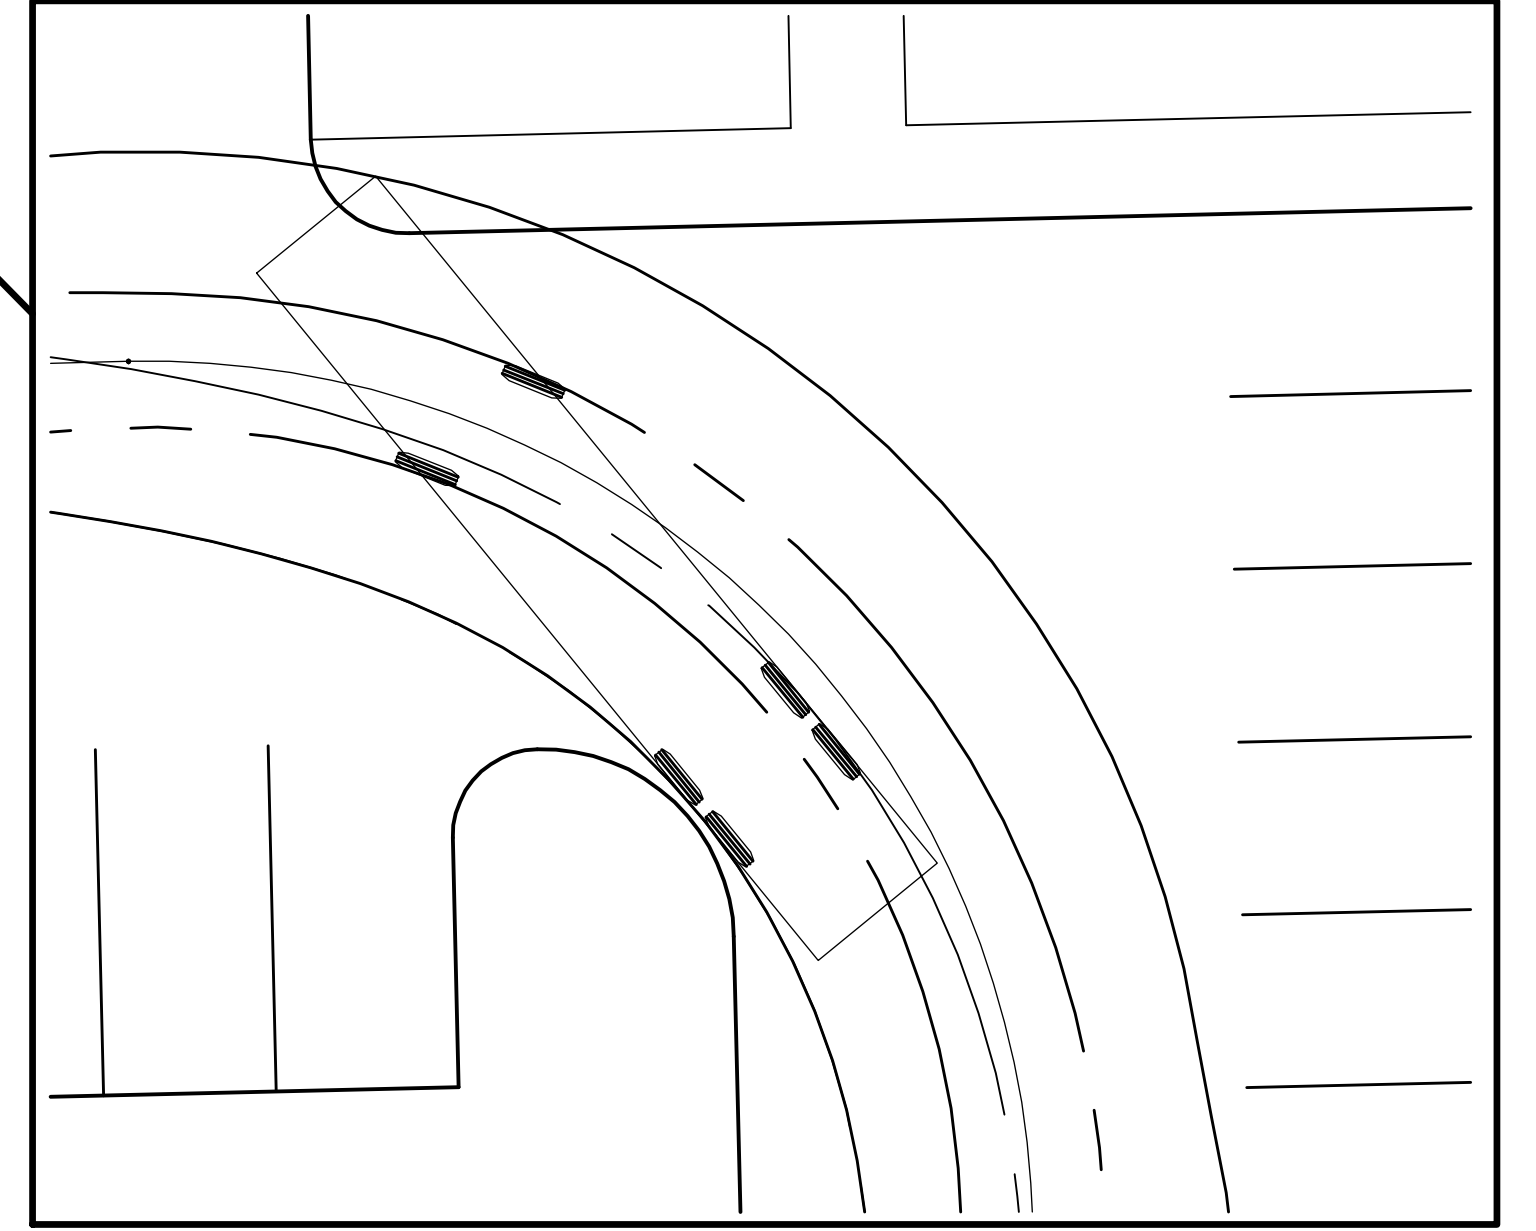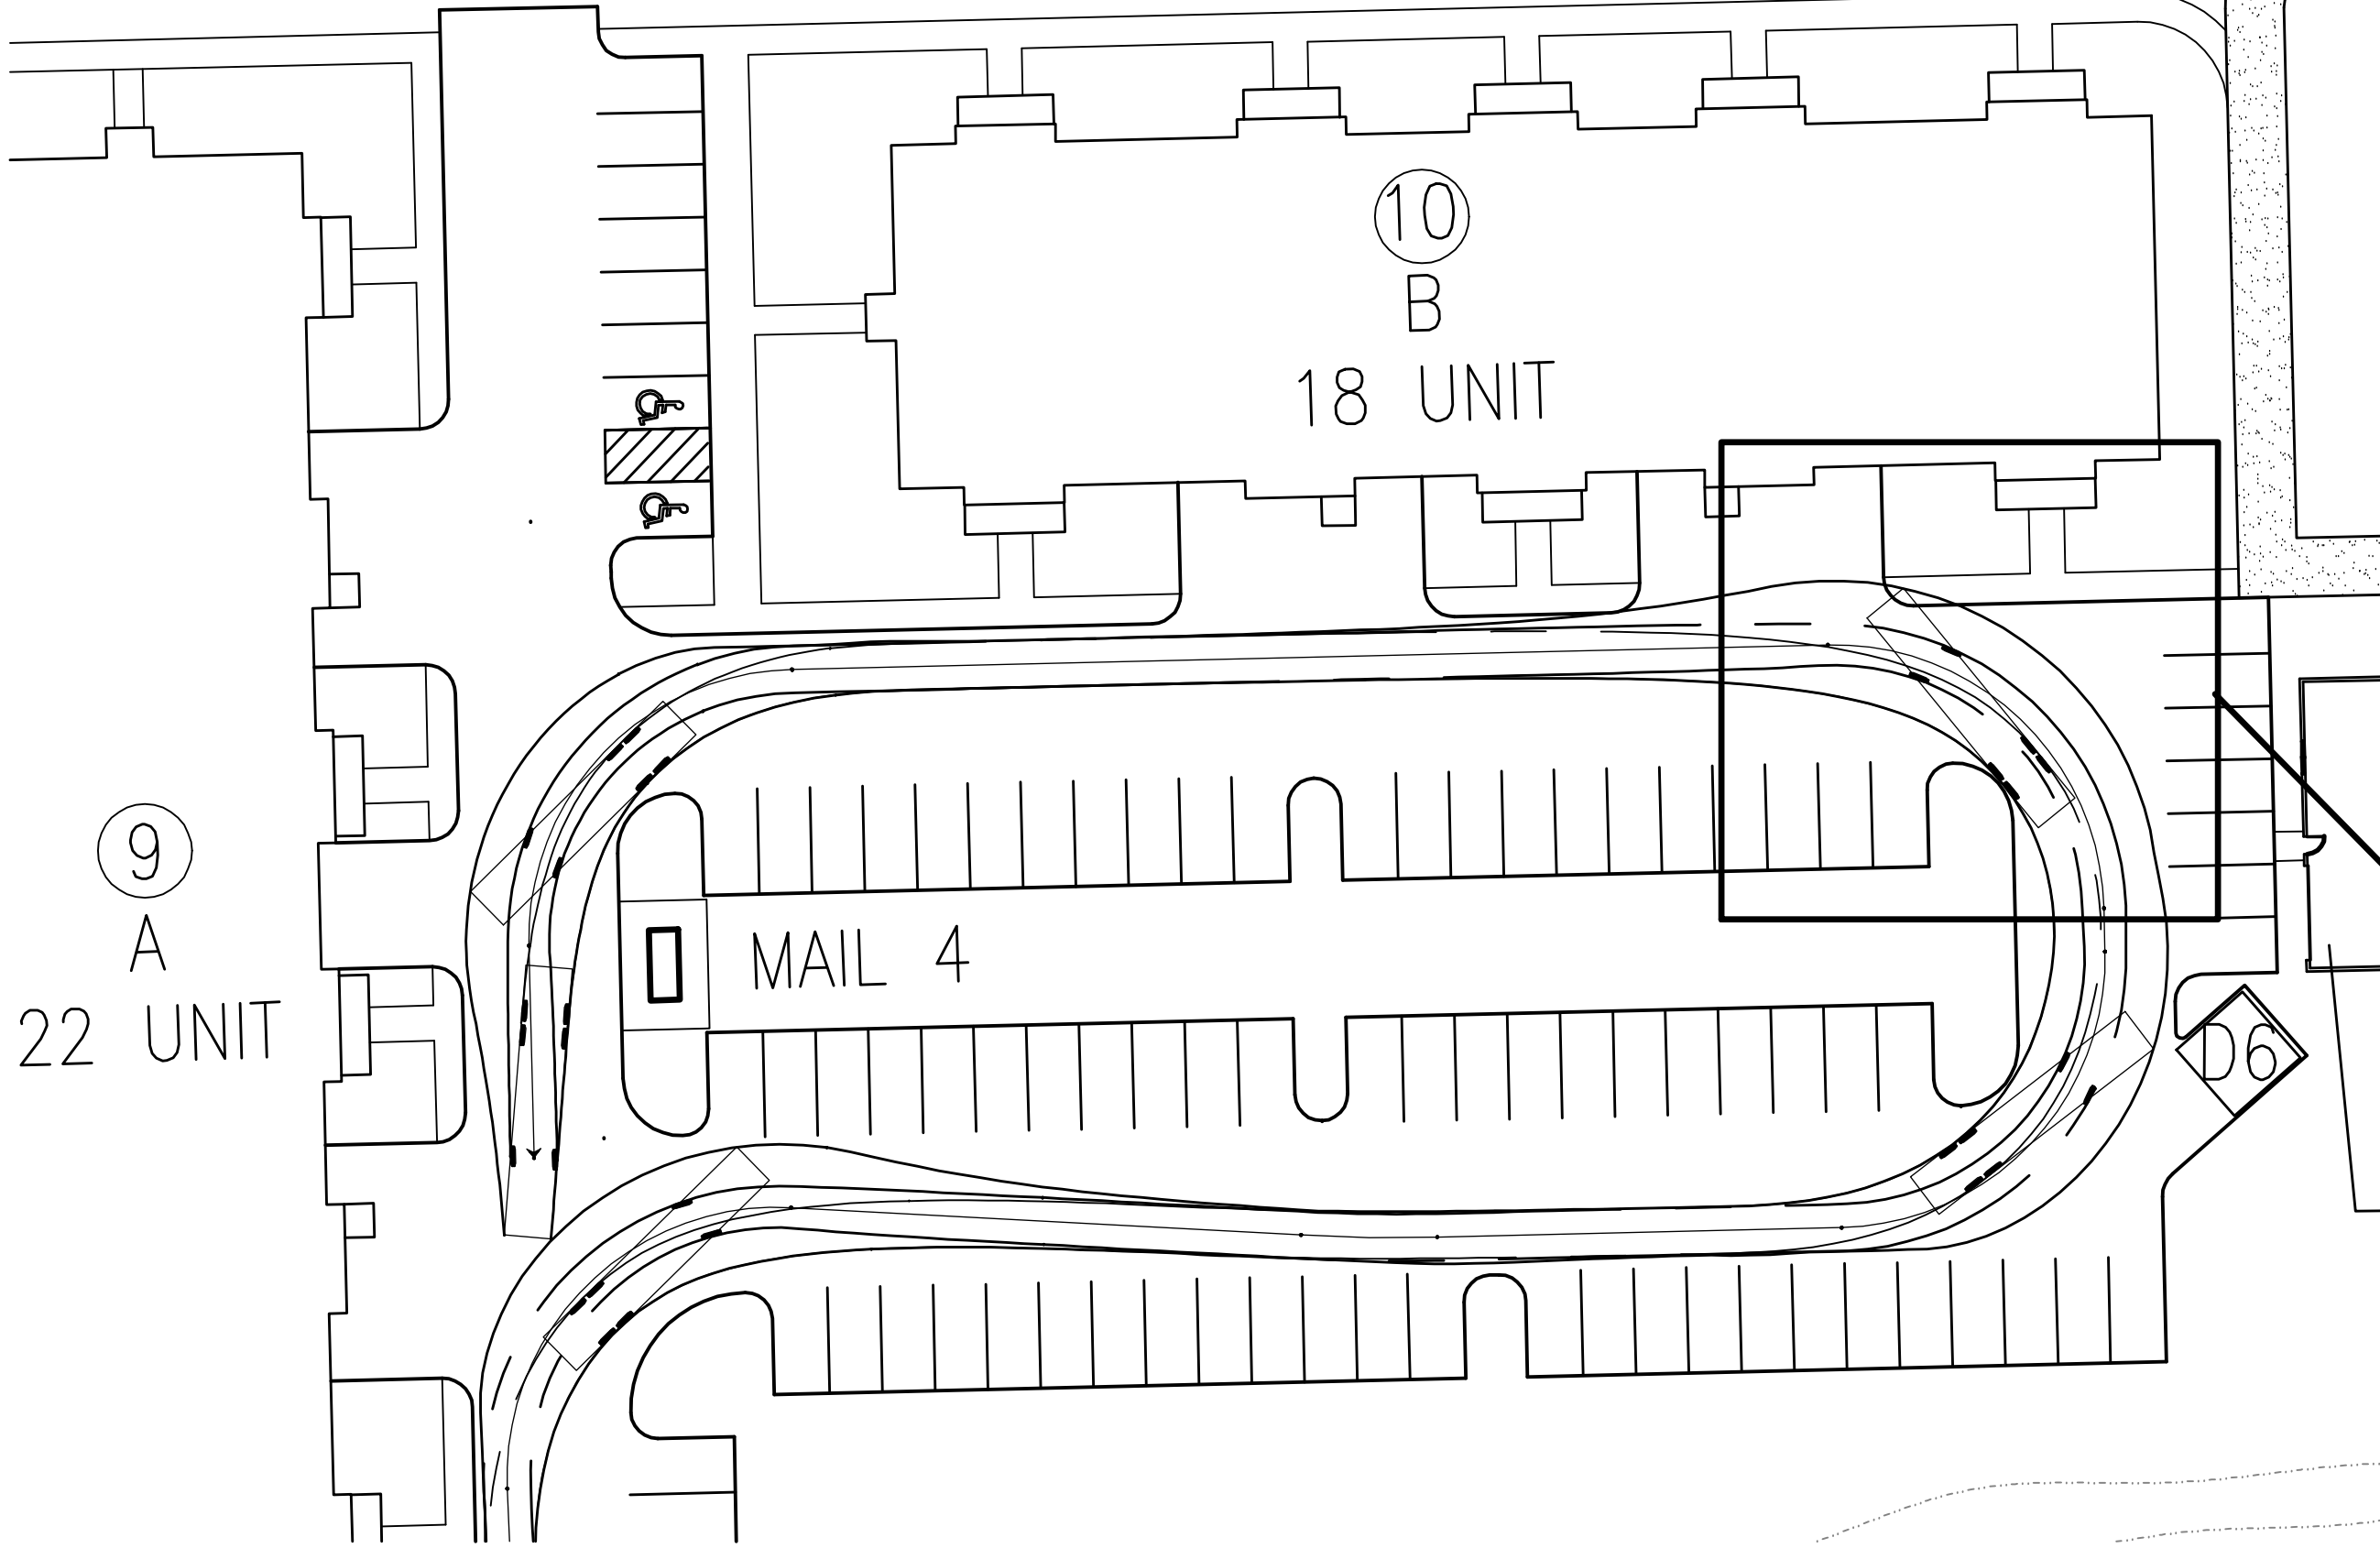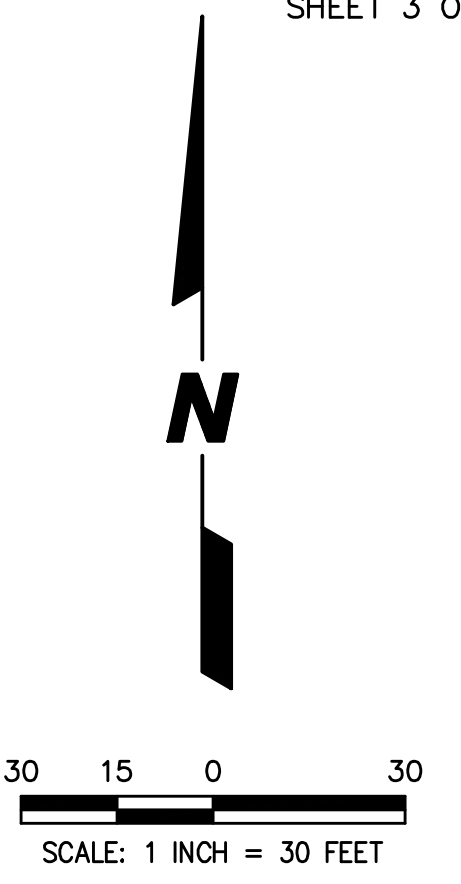

AERIAL PLATFORM  
Width : 8.00  
Track : 8.00  
Lock to Lock Time : 6.00  
Steering Angle : 30.00

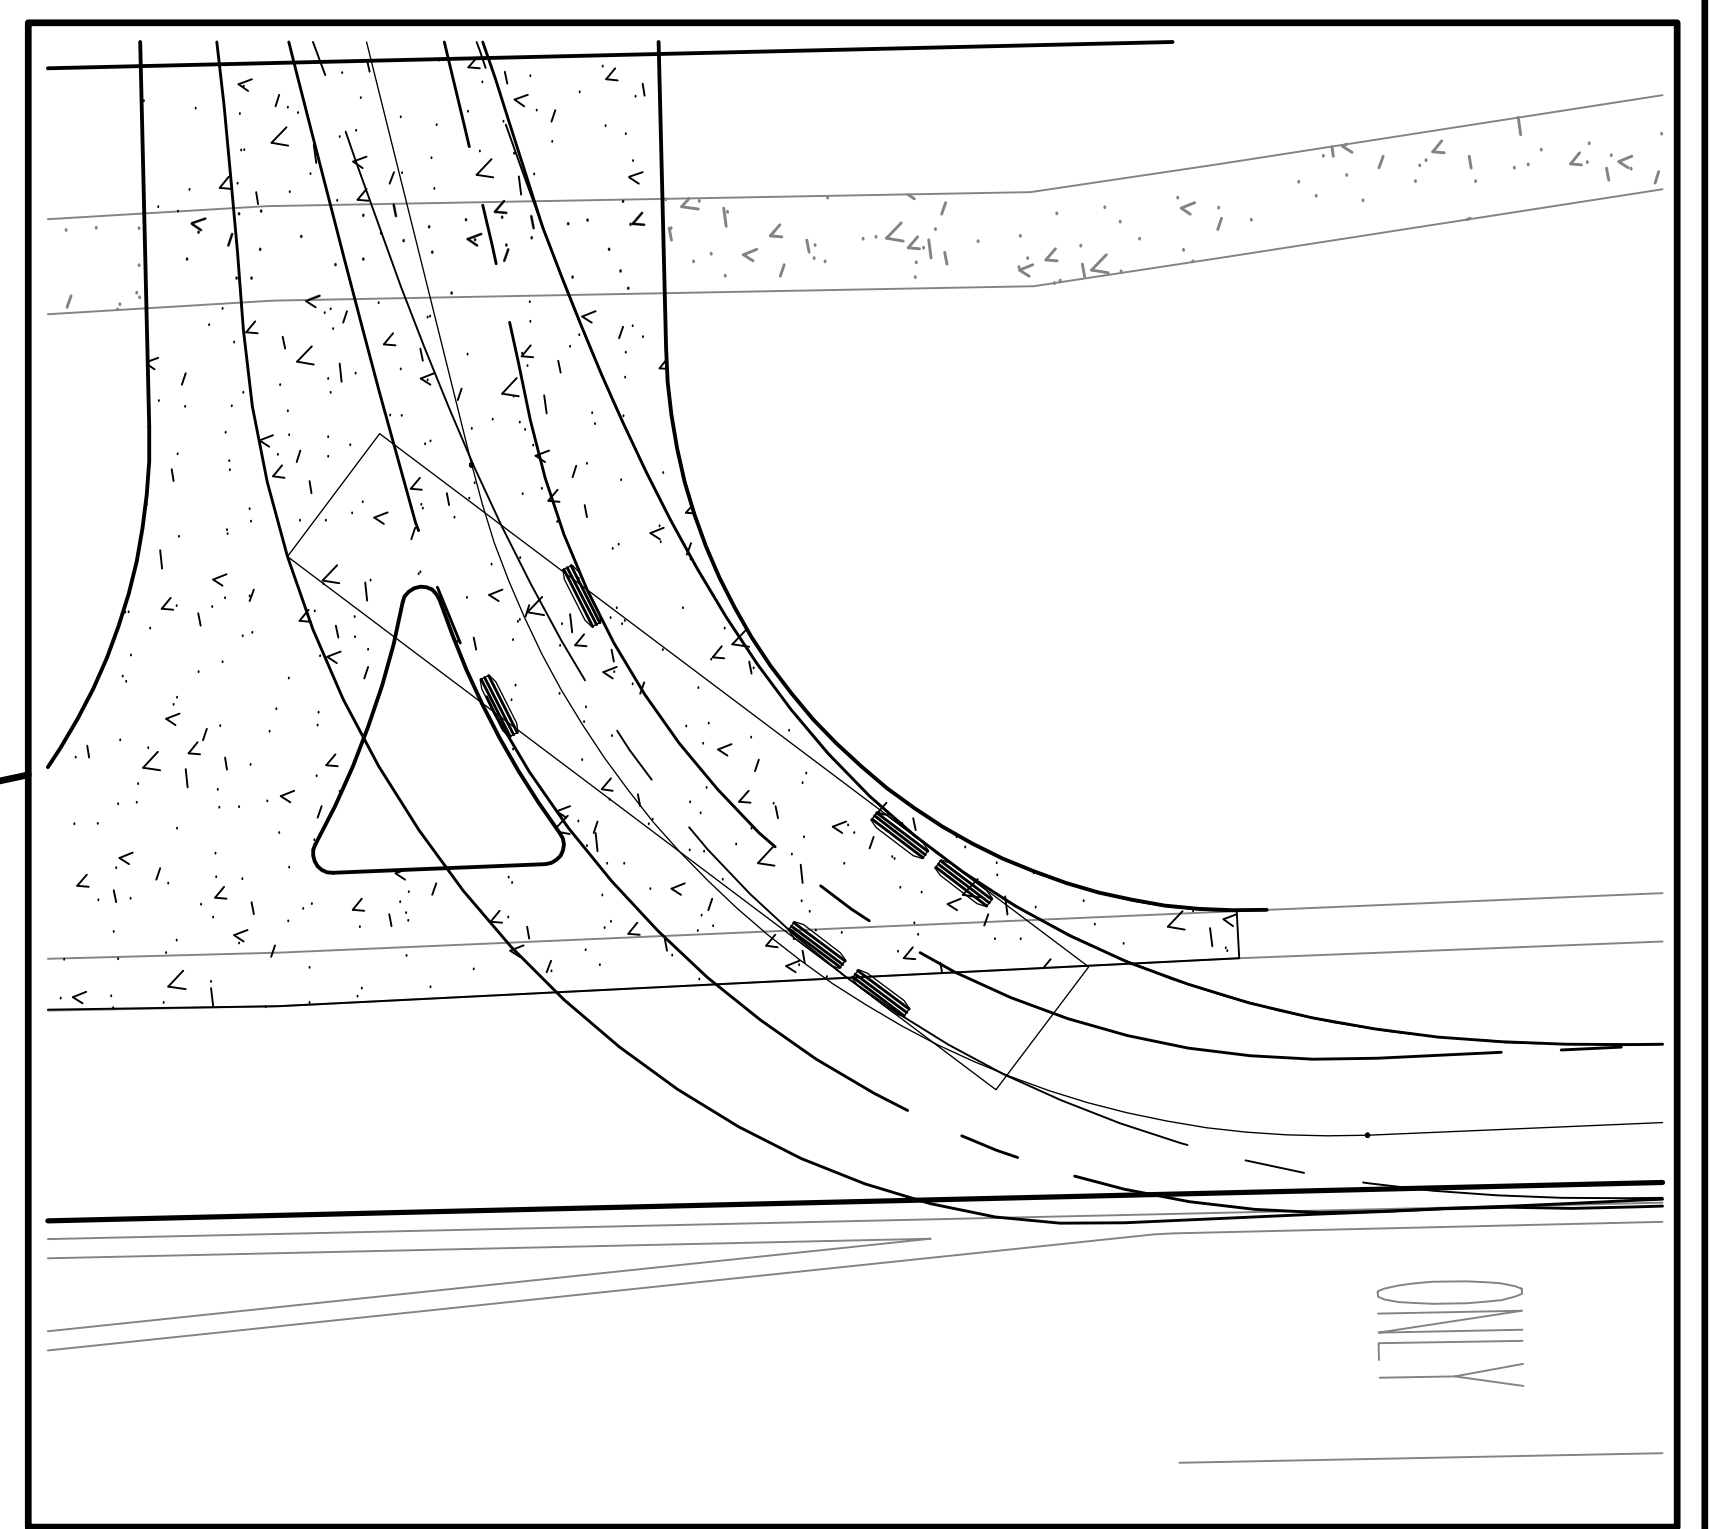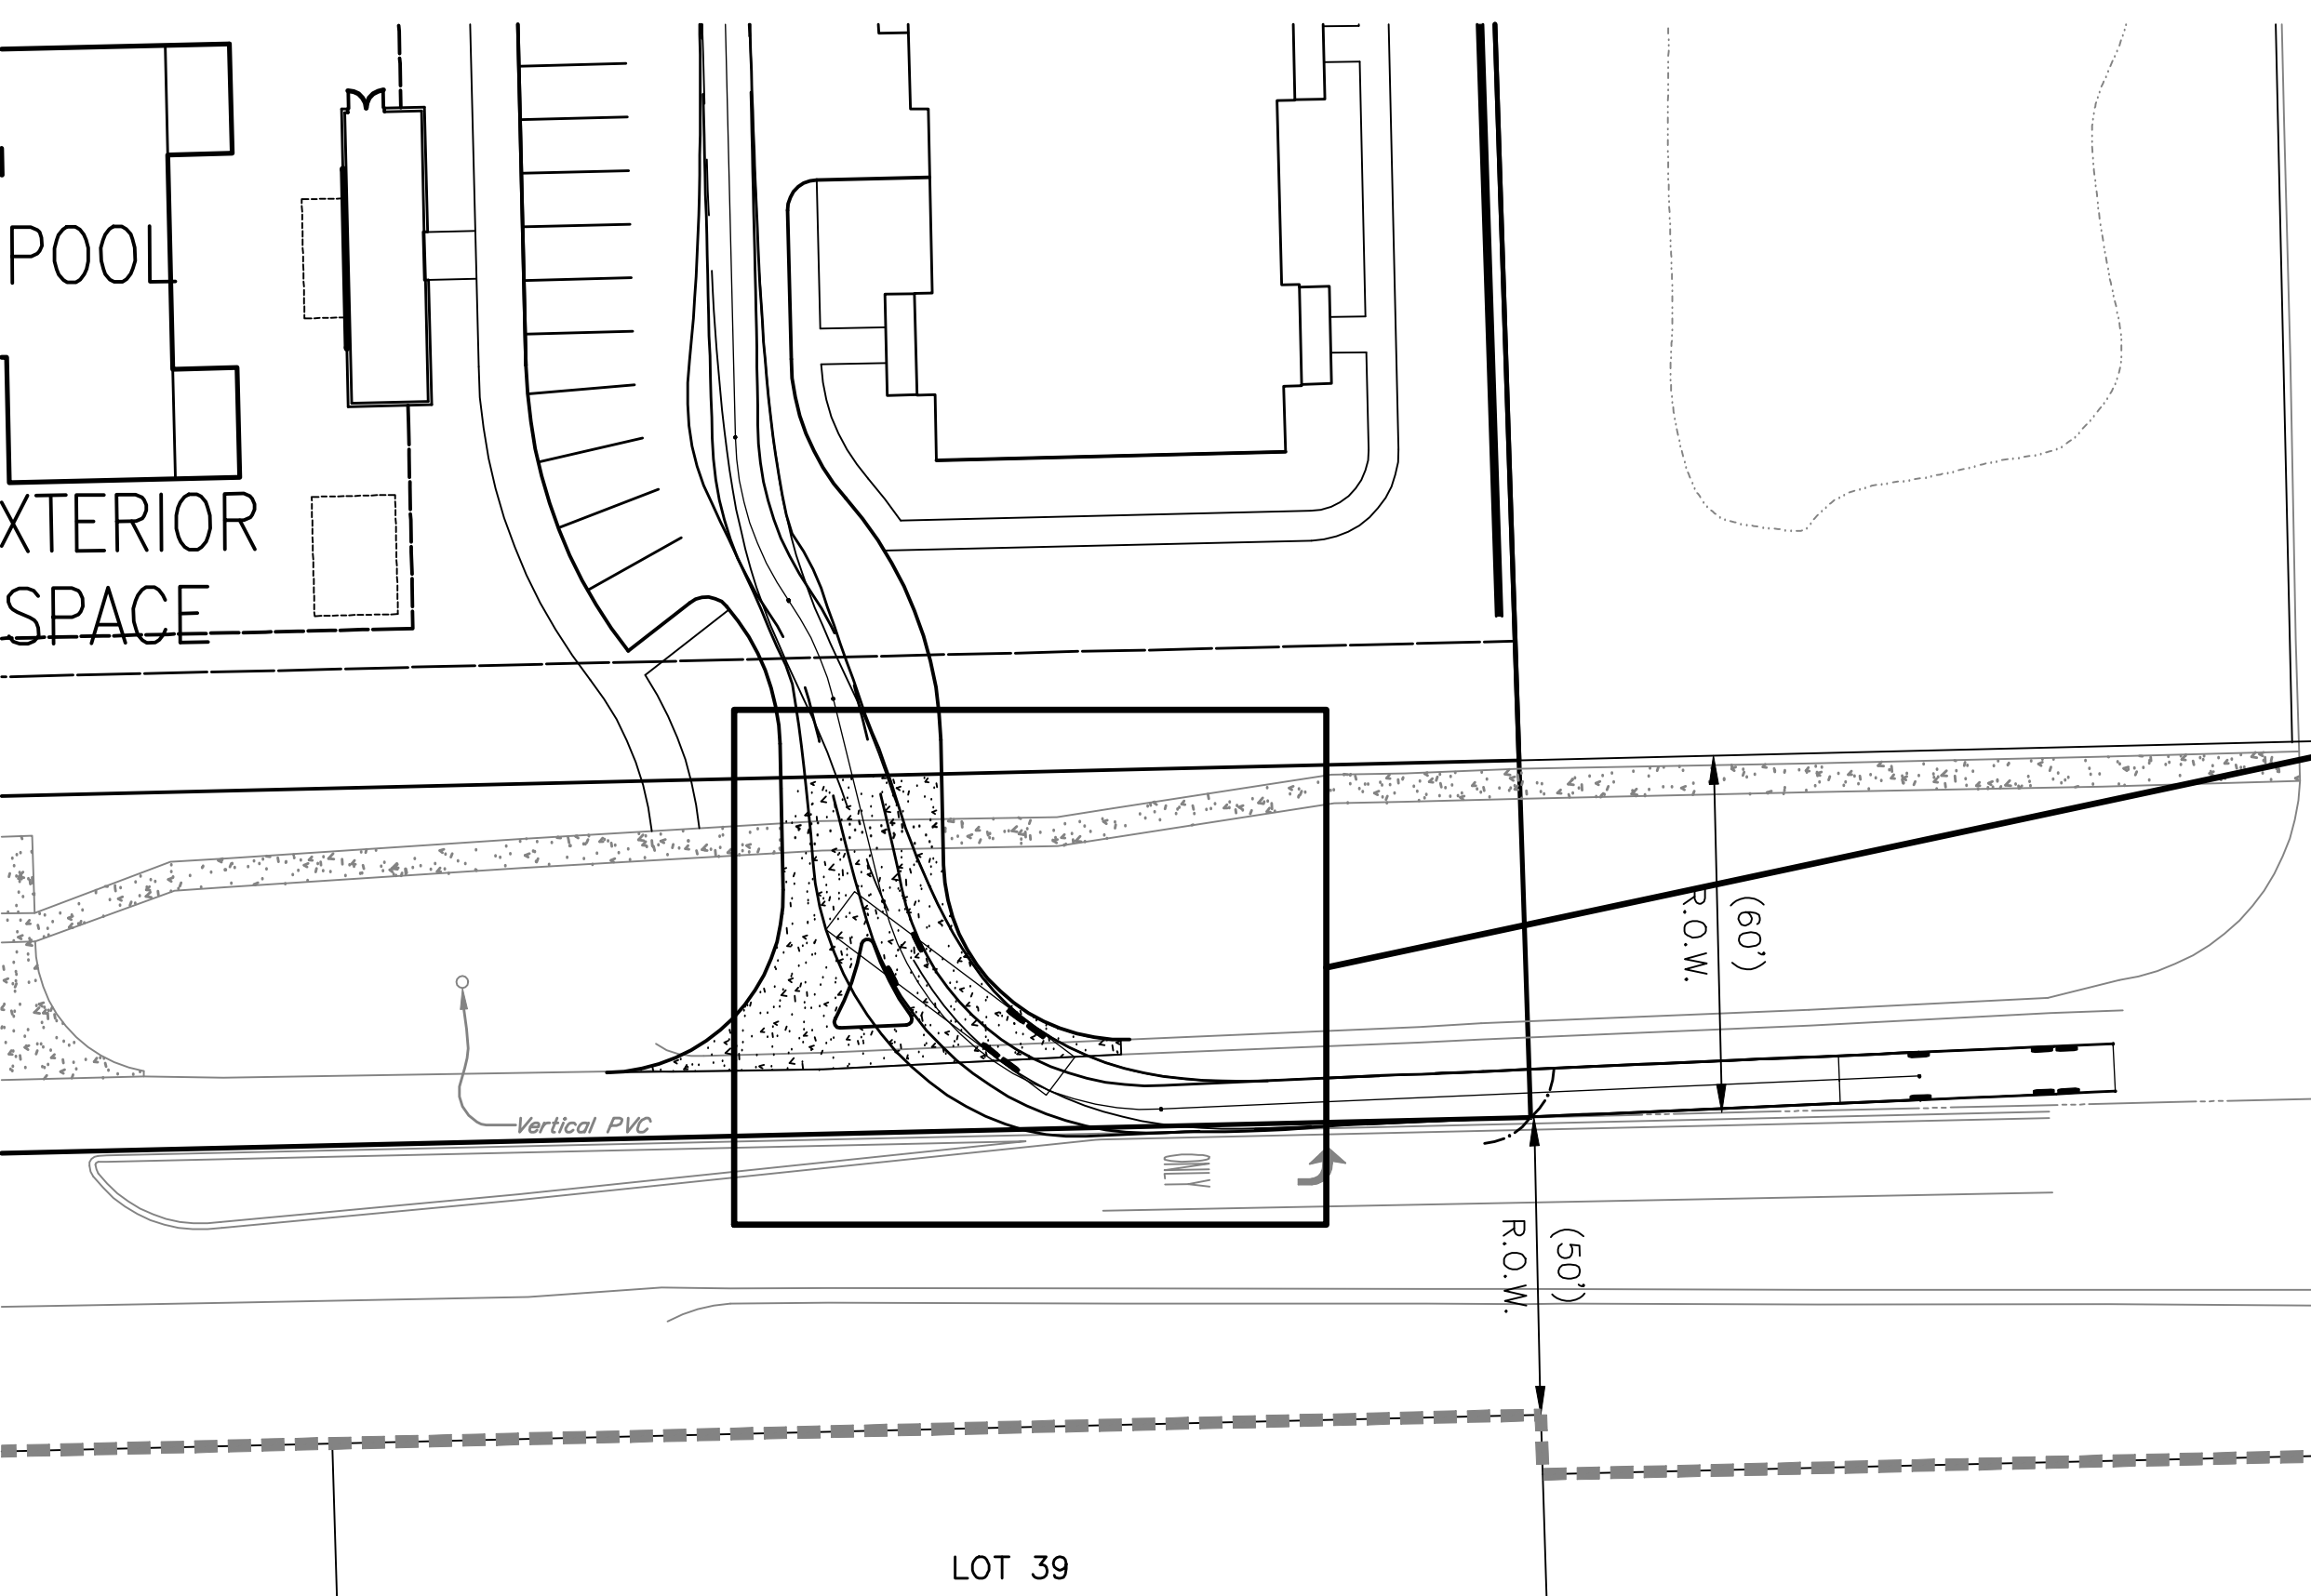

LOT 39

PREPARED FOR:  
BRIDGE CAPITAL PARTNERS  
899 PINE STREET #2000  
SAN FRANCISCO, CA. 94108



PREPARED BY:  
**CEMCON, Ltd.**

Consulting Engineers, Land Surveyors & Planners  
2280 White Oak Circle, Suite 100  
Aurora, Illinois 60502-9675  
PH: 630.862.2100 FAX: 630.862.2199  
E-Mail: info@cemcon.com Website: www.cemcon.com

DISC NO.: 904411 FILE NAME: AUTOTURN  
DRAWN BY: KMS FLD. BK. / PG. NO.: ----  
COMPLETION DATE: 03-29-22 JOB NO.: 904.411  
XREF : TOPO PROJECT MANAGER : KMM  
REV: 05-11-22/KMS PER CITY COMMENTS 04-26-22

**AUTOTURN EXHIBIT FOR THE BELVEDERE  
CITY OF NAPERVILLE PROJECT NO. 22-1-023**