


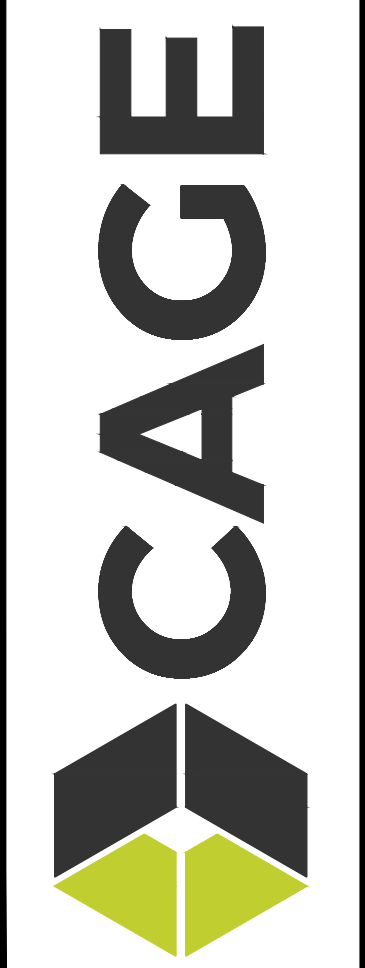

REVISIONS	
02/04/2026	REVISED PER CITY COMMENTS
01/12/2026	REVISED PER CITY COMMENTS
12/19/2025	REVISED PER CITY COMMENTS
11/12/2025	REVISED PER CITY COMMENTS
10/24/2025	REVISED PER CITY COMMENTS
10/09/2025	REVISED PER CITY COMMENTS

M/I HOMES OF CHICAGO, LLC
BENTON+MAIN
109 W. BENTON AVENUE
NAPERVILLE, ILLINOIS

PROJ NO: 250090
ENG: RAK/DJB
DATE: 02/02/2026

SHEET TITLE
**SITE
DIMENSIONAL
& PAVING
PLAN**


SHEET NUMBER
C2.0
5 OF 17

PAVING LEGEND

- STANDARD DUTY ASPHALT PAVEMENT
- CONCRETE PAVEMENT
- PERMEABLE PAVERS
- CONCRETE SIDEWALK
- DEPRESSED CURB
- M3.12 CURB & GUTTER
- REVERSED PITCH CURB & GUTTER
- PROPOSED BUILDING

SITE SUMMARY

PROPOSED UNITS:	11
PROPOSED PARKING:	
STANDARD STALLS:	6
ADA STALLS:	0
TOTAL:	6

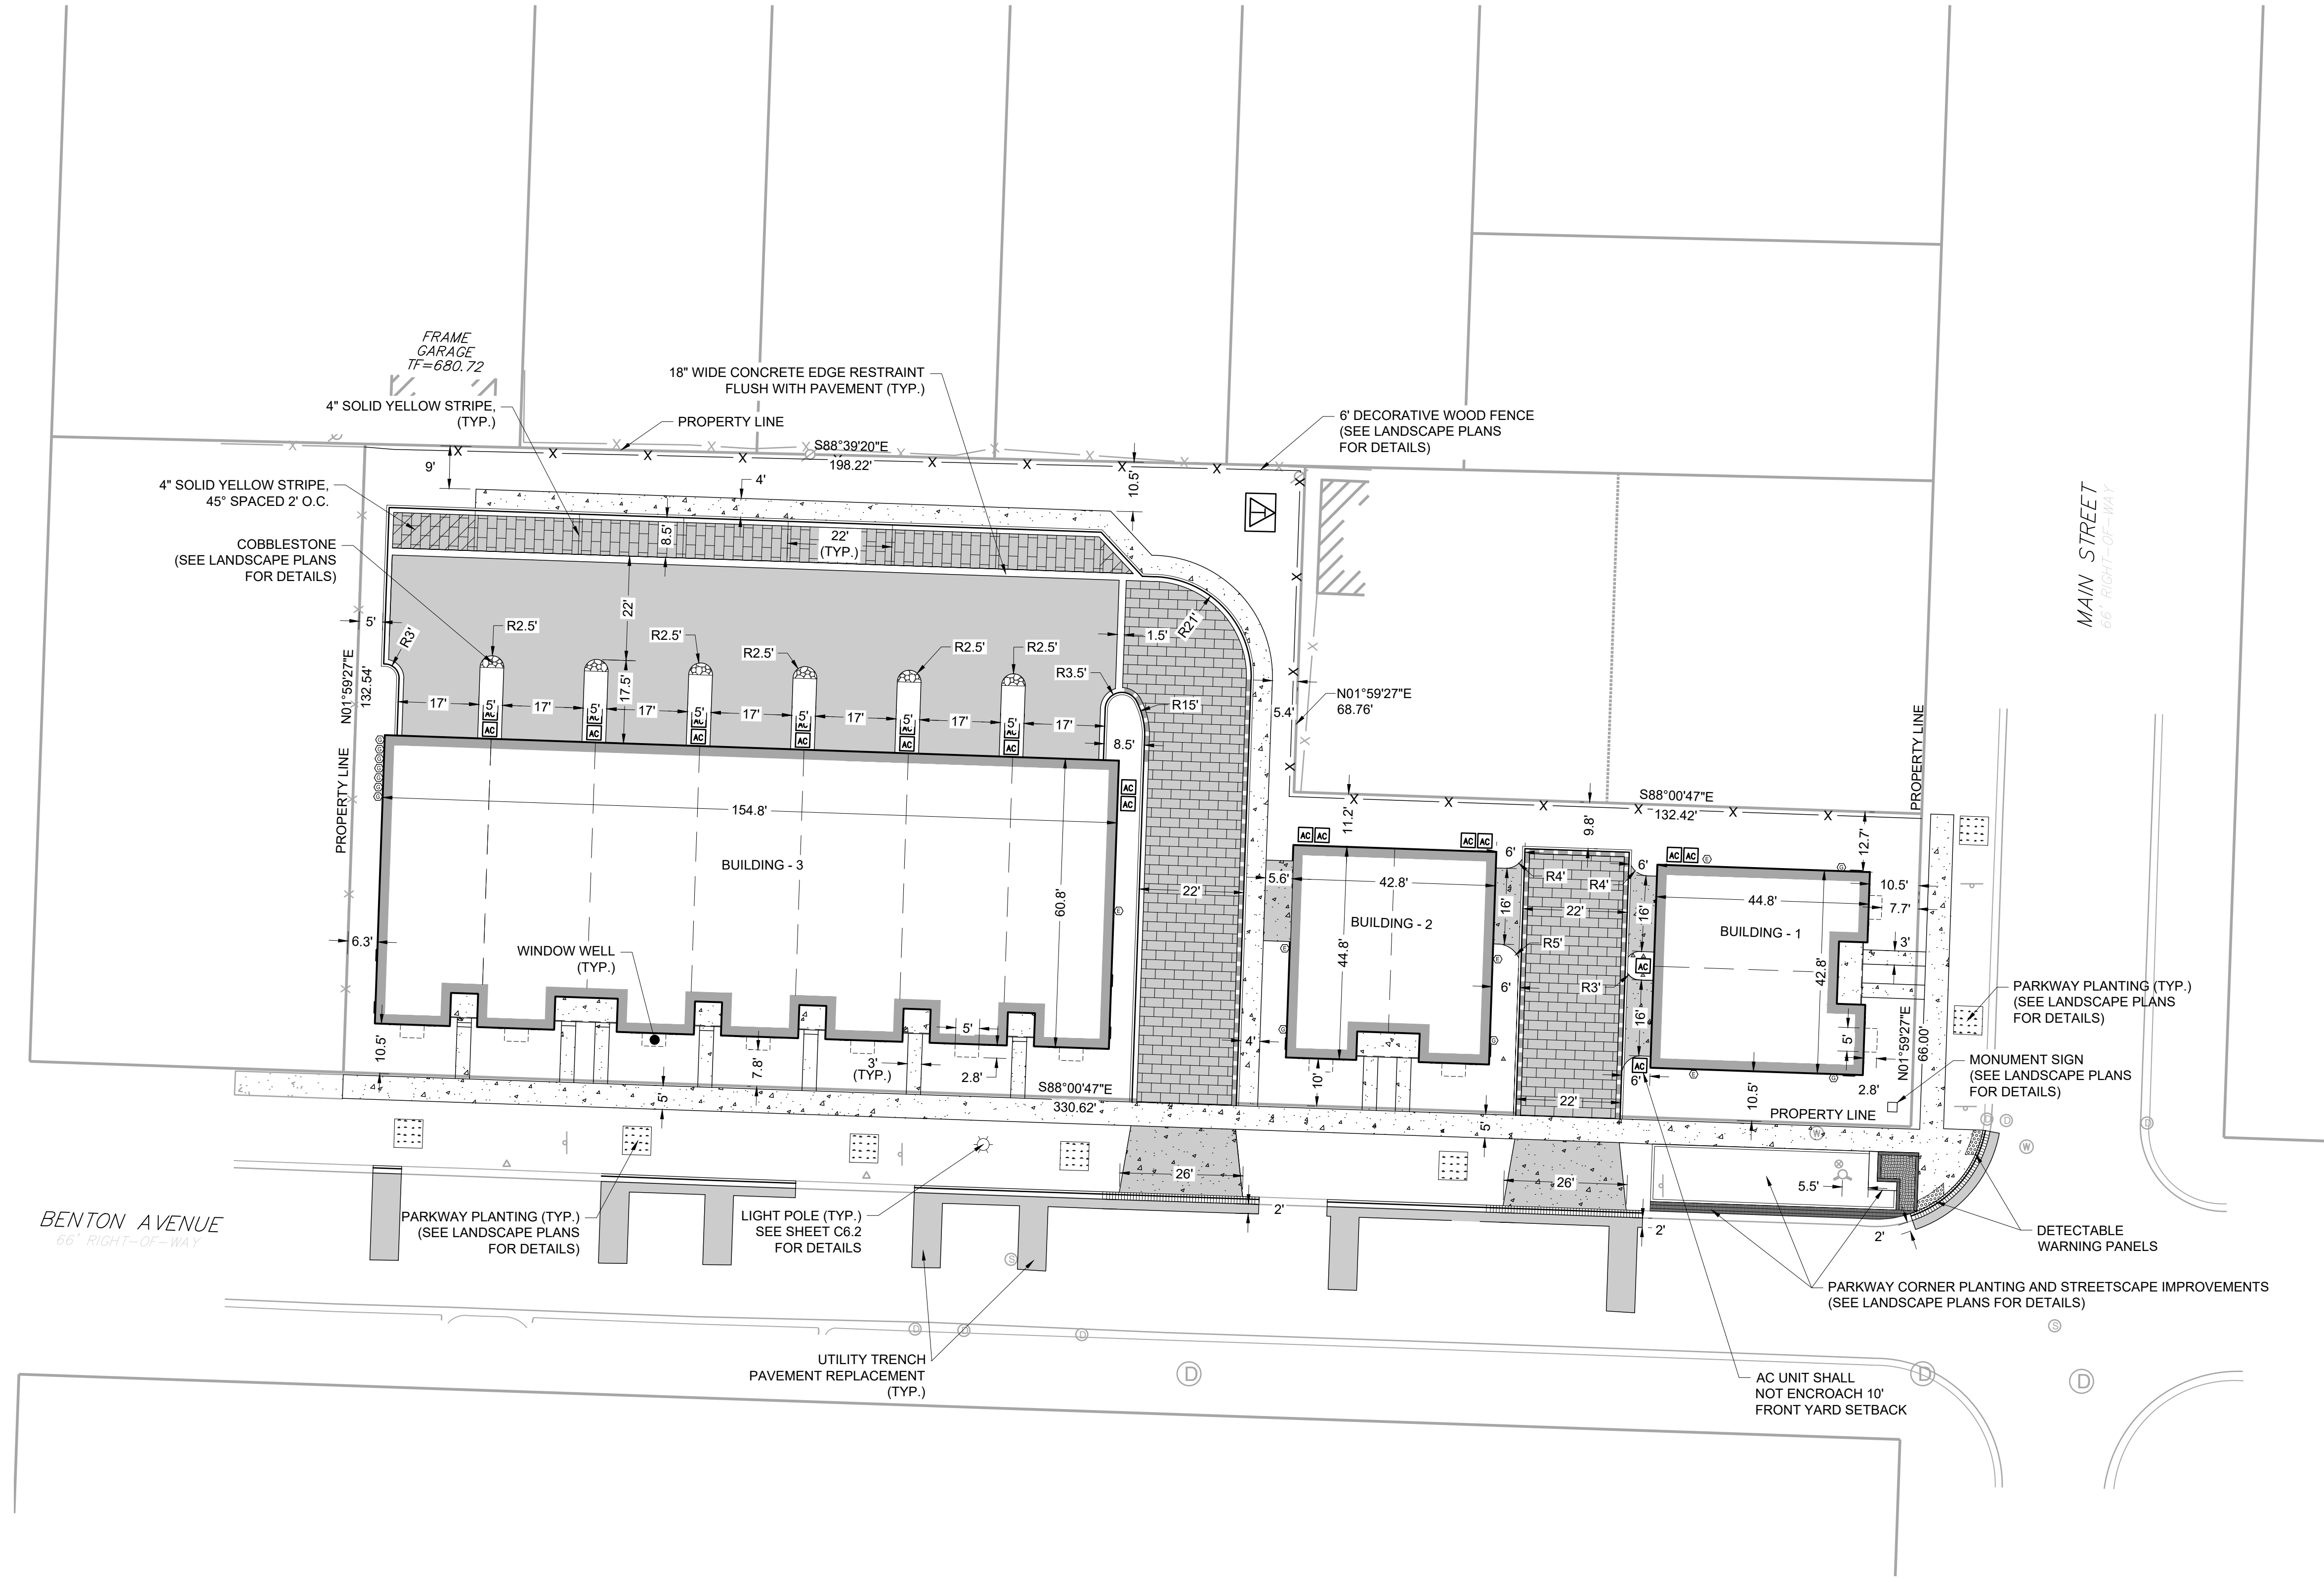

JULIE
CALL BEFORE
YOU DIG
811

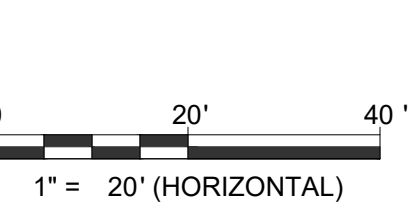


EXHIBIT C