


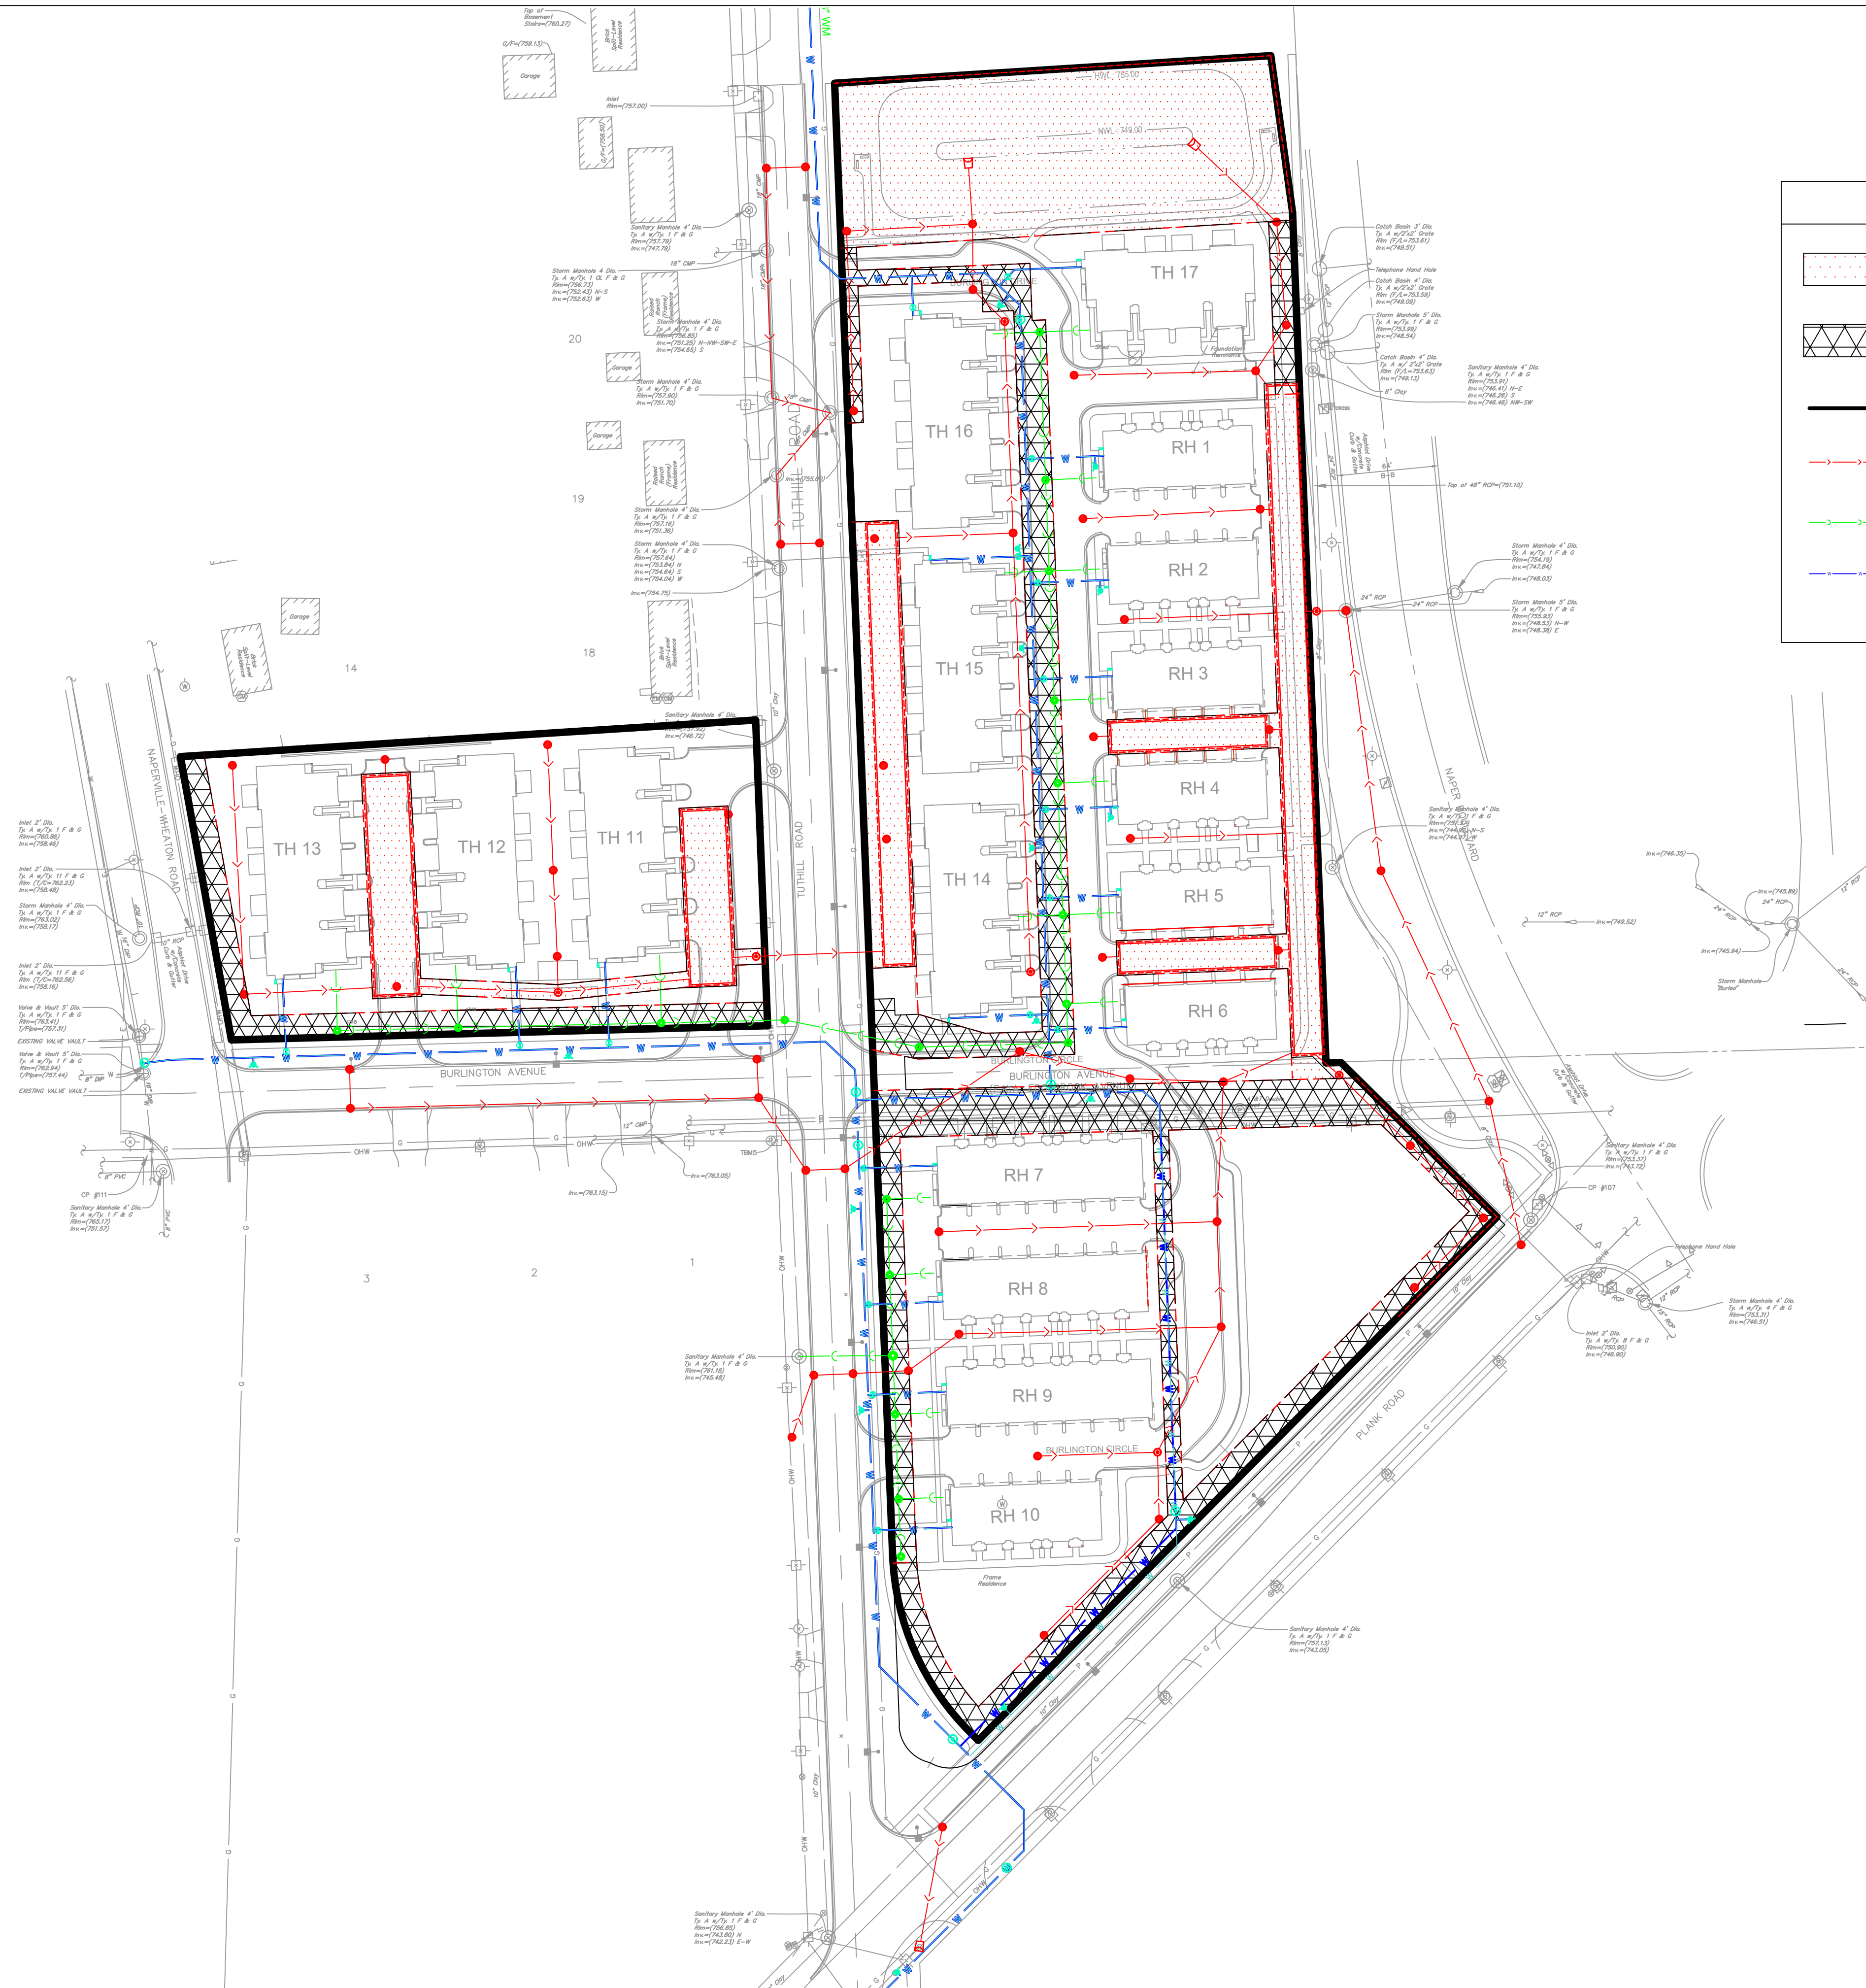

LEGEND

STORMWATER DETENTION EASEMENT

UTILITY EASEMENT

PROPERTY LINE

STORM SEWER

SANITARY SEWER

WATER MAIN

GRAPHIC SCALE

60

0

30

60

120

240

1" = 60'

PRELIMINARY UTILITY EASEMENT EXHIBIT

THE RESIDENCES AT

NAPERVILLE NAPER AND PLANK

PROJECT NO.: 241072

PROJECT MANAGER: DF

DESIGNED BY: NB

DRAWN BY: IL

7325 Janes Avenue
Woodridge, IL 60517
630.724.9200 phone
www.v3co.com

DRAWING NO.
EX-E

ORIGINAL ISSUE DATE: 04-11-2025		REVISIONS			
NO.	DATE	DESCRIPTION	NO.	DATE	DESCRIPTION

N:\2024\241072\Drawings\ACAD\LD\S03\Misc Drawings\Easement Exhibit.dwg 4/11/2025