



BASIS OF BEARINGS:  
NSRS (2011) ILLINOIS STATE  
PLANE - EAST ZONE

# TREE PRESERVATION PLAN BAUER ROAD DUPLEXES NAPERVILLE, ILLINOIS

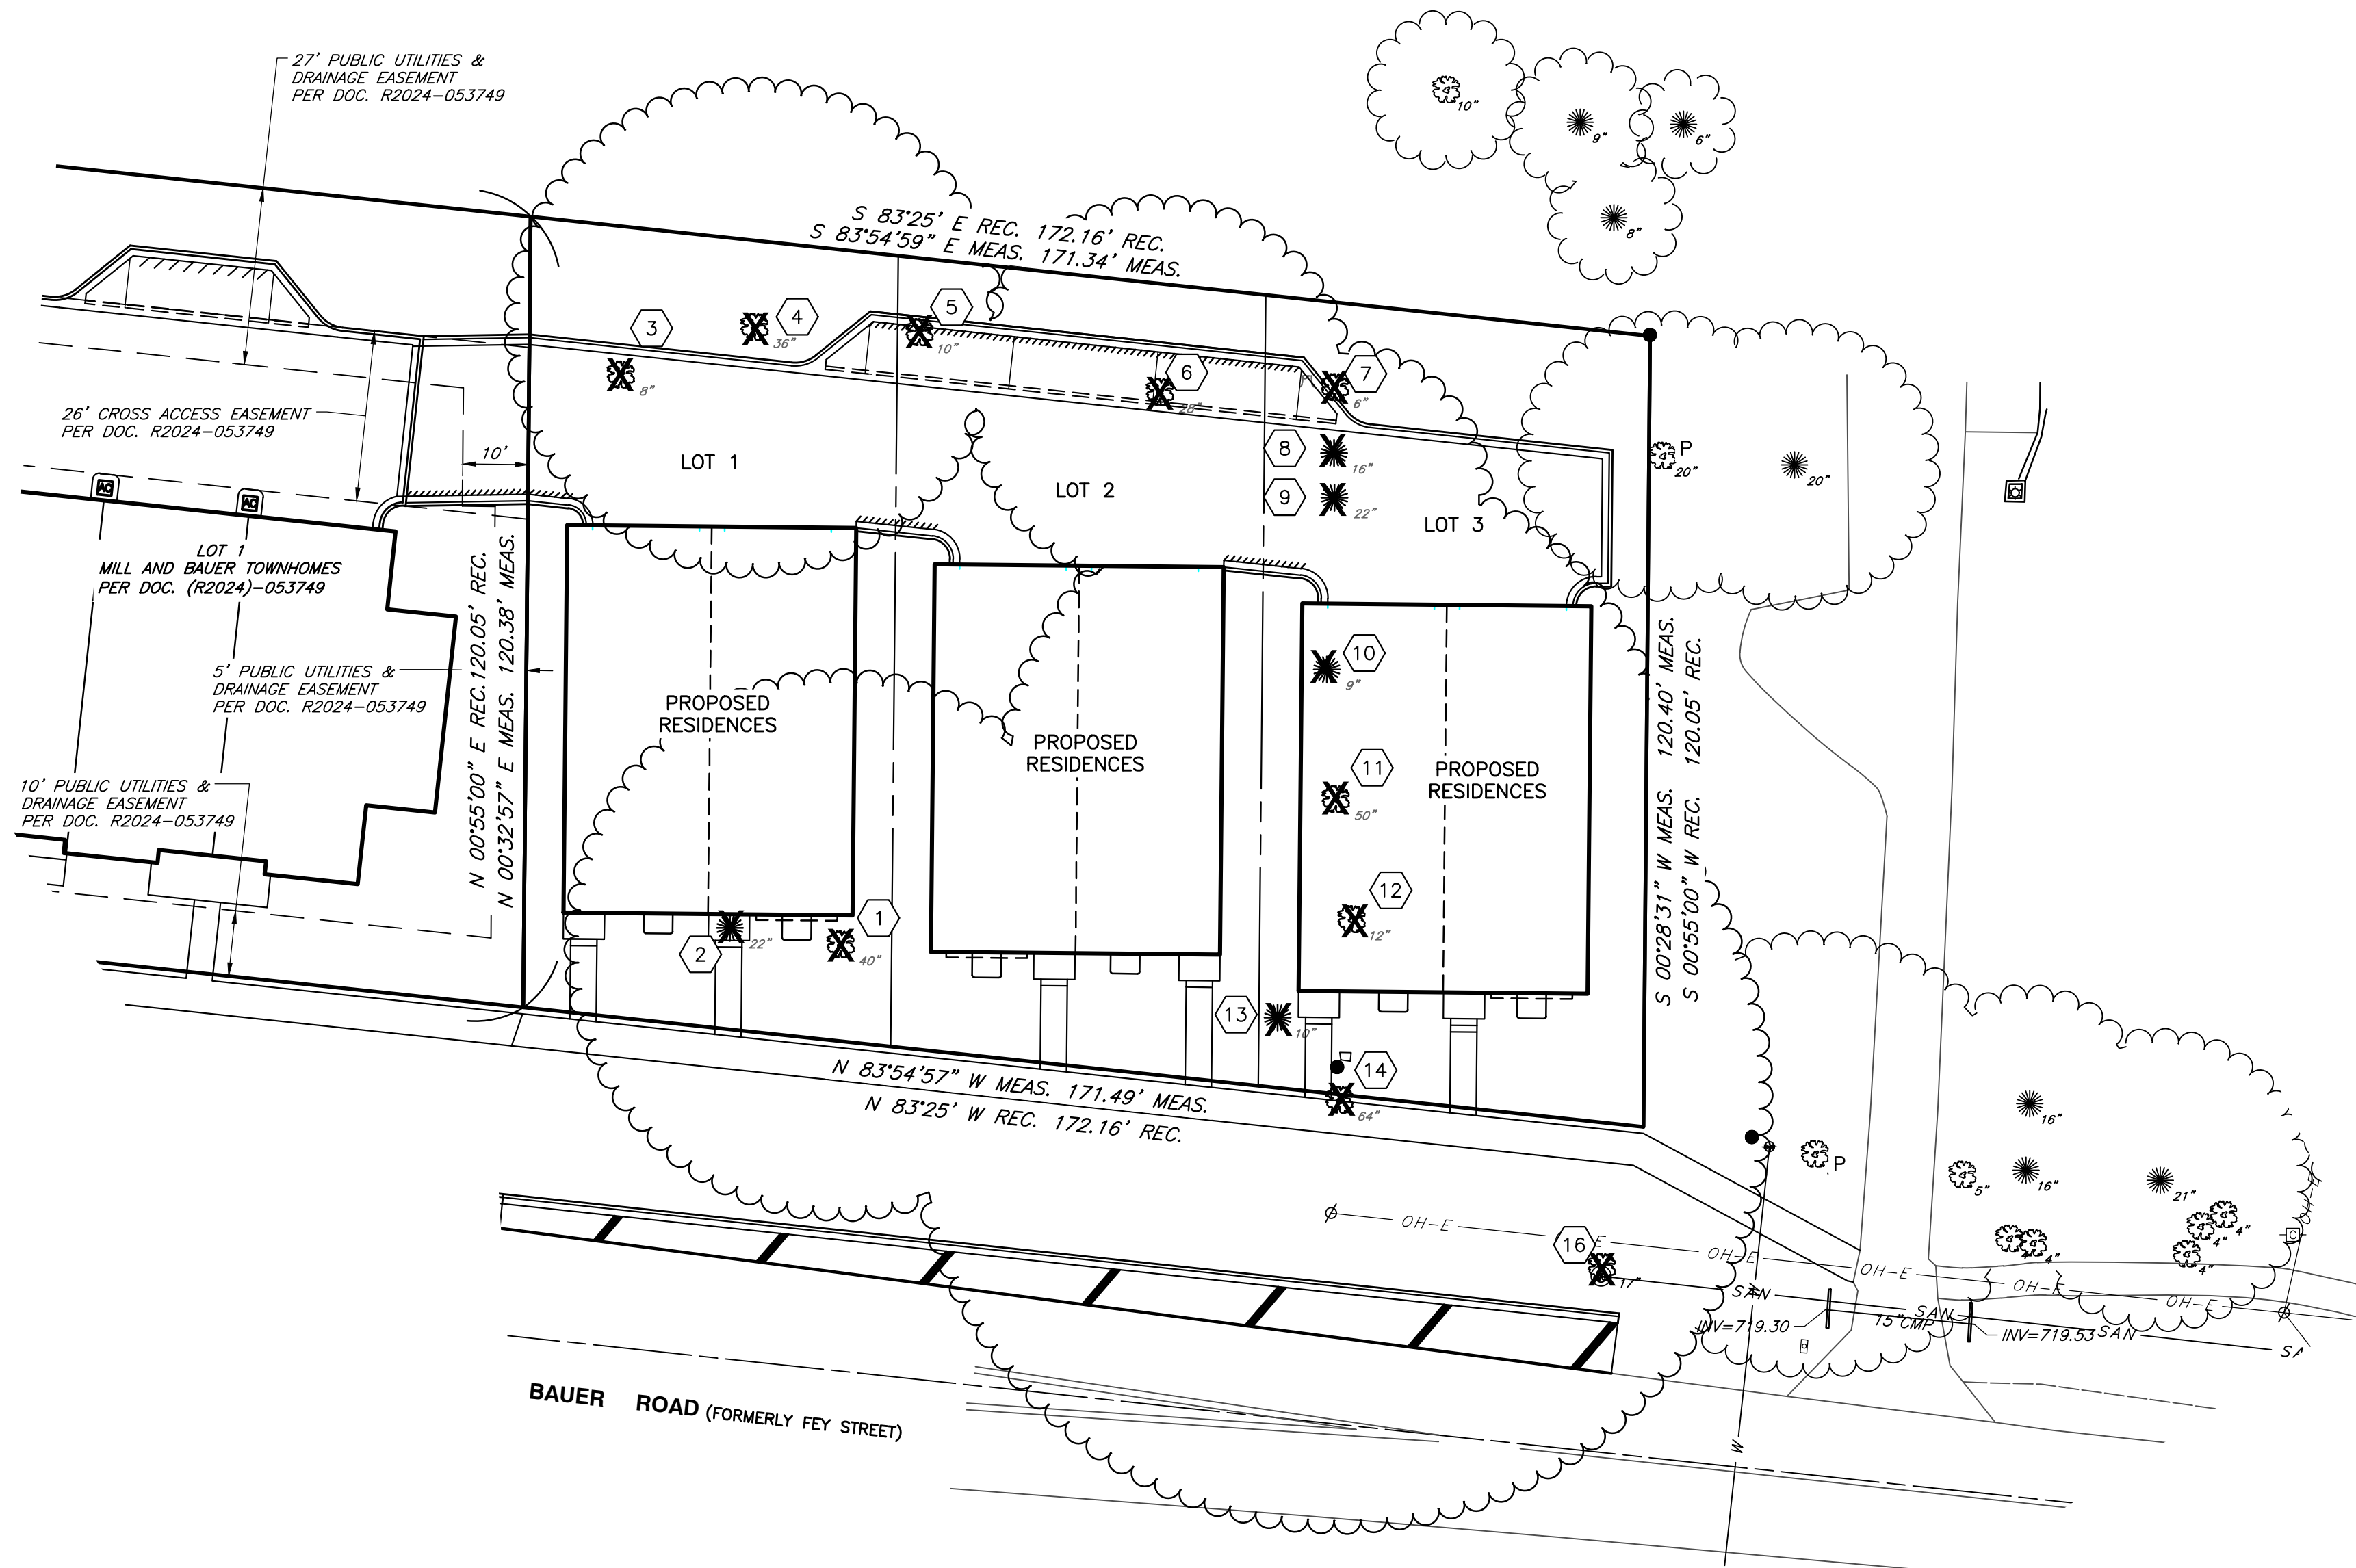

| NUMBER | BOTANICAL NAME       | COMMON NAME              | SIZE | CONDITION | ACTION |
|--------|----------------------|--------------------------|------|-----------|--------|
| 1      | ACER SACCHARINUM     | SILVER MAPLE             | 40"  | 5         | REMOVE |
| 2      | PICEA PUNGENS        | BLUE SPRUCE (IN DECLINE) | 22"  | 4         | REMOVE |
| 3      | MALUS (SP)           | FLOWERING CRAB APPLE     | 8"   | 5         | REMOVE |
| 4      | QUERCUS ALBA         | WHITE OAK                | 36"  | 2         | REMOVE |
| 5      | PRUNUS (SP)          | FLOWERING PLUM           | 10"  | 5         | REMOVE |
| 6      | ULMUS RUBRA          | SLIPPERY ELM             | 28"  | 4         | REMOVE |
| 7      | CELTIS OCCIDENTALIS  | COMMON HACKBERRY         | 6"   | 5         | REMOVE |
| 8      | JUNIPERUS VIRGINIANA | EASTERN RED CEDAR        | 16"  | 5         | REMOVE |
| 9      | JUNIPERUS VIRGINIANA | EASTERN RED CEDAR        | 22"  | 5         | REMOVE |
| 10     | JUNIPERUS VIRGINIANA | EASTERN RED CEDAR        | 9"   | 5         | REMOVE |
| 11     | QUERCUS RUBRA        | RED OAK                  | 50"  | 3         | REMOVE |
| 12     | RHAMNUS CARTHARTICA  | COMMON BUCKTHORN         | 12"  | 5         | REMOVE |
| 13     | JUNIPERUS VIRGINIANA | EASTERN RED CEDAR        | 10"  | 5         | REMOVE |
| 14     | ACER SACCHARINUM     | SILVER MAPLE             | 64"  | 5         | REMOVE |
| 16     | ULMUS (SP)           | SIBERIAN ELM             | 17"  | 5         | REMOVE |

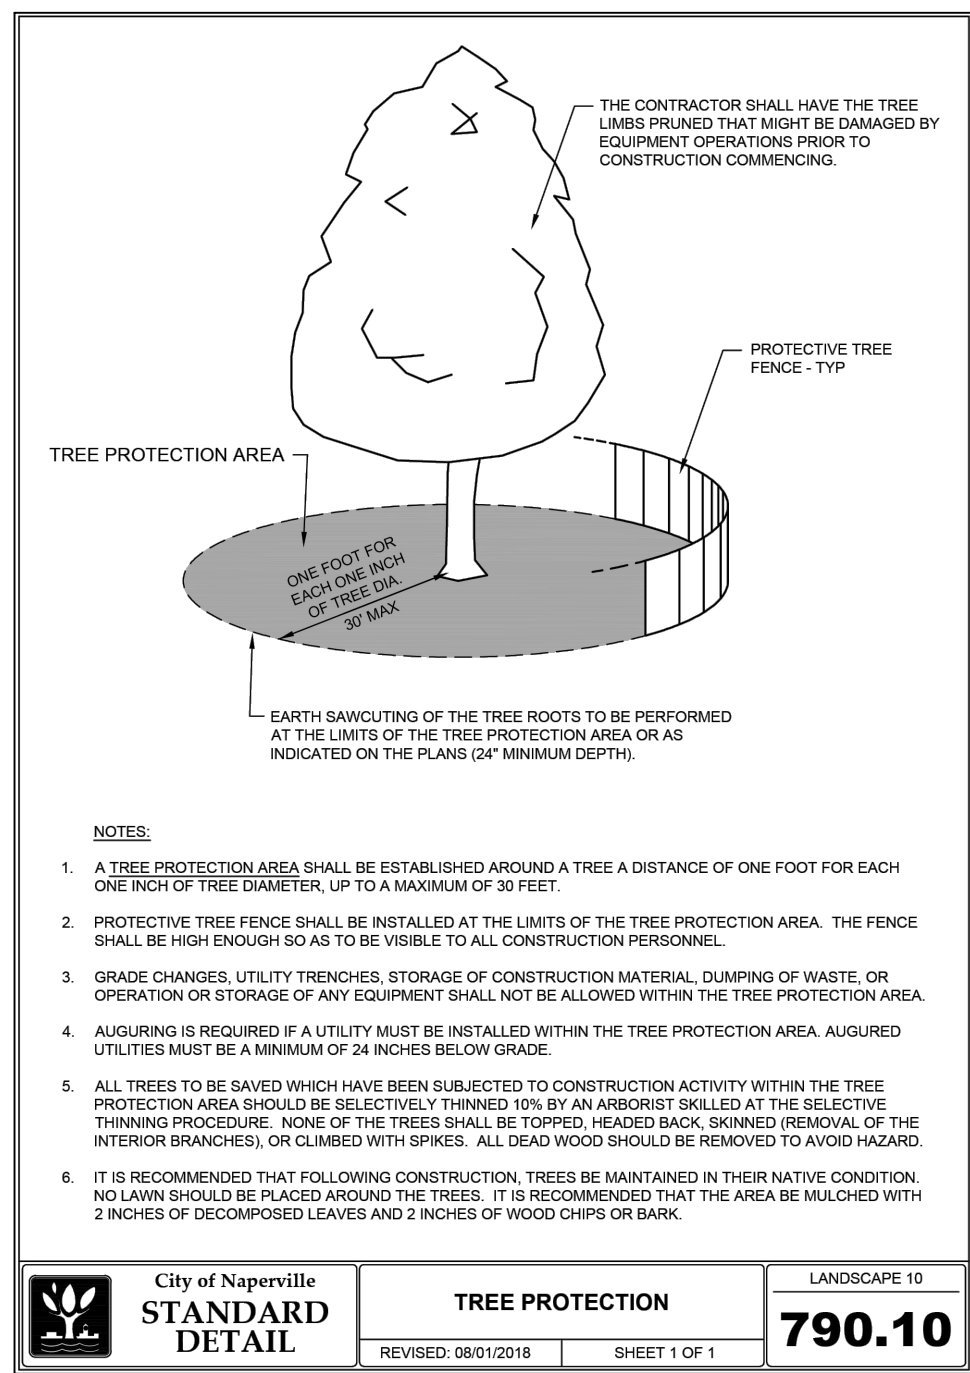

## LEGEND

- PROPOSED SUBDIVISION BOUNDARY
- EXISTING LOT LINE
- EXISTING CENTER LINE
- TREE TO BE REMOVED
- TREES TO BE PROTECTED WITH FENCING

## TREE CONDITION LEGEND

- 1 = EXCELLENT
- 2 = GOOD
- 3 = FAIR
- 4 = POOR
- 5 = UNDESIRABLE OR DEAD


## REFERENCE

- EXISTING CONDITIONS ARE BASED UPON FIELD OBSERVATIONS MADE ON AUGUST 21, 2025 BY CIVIL & ENVIRONMENTAL CONSULTANTS, INC.
- FIELD DATUM: ILLINOIS STATE PLANE NSRS 2011, EAST ZONE- US SURVEY FOOT CITY OF NAPERVILLE DATUM NAVD 88.
- UNDERGROUND UTILITY INFORMATION SHOWN HEREON IS BASED UPON FIELD OBSERVATIONS, ATLAS MAPS PROVIDED BY THE CITY OF NAPERVILLE AND THOSE PUBLIC UTILITY COMPANIES OPERATING UNDER FRANCHISE OR CONTRACT WITH THE CITY OF NAPERVILLE.

## REVISION RECORD

| NO. | DATE       | DESCRIPTION                                                     |
|-----|------------|-----------------------------------------------------------------|
| 1   | 01/10/2025 | REVISED PER CITY OF NAPERVILLE REVIEW COMMENTS DATED 10/10/2025 |

1230 East Diehl Road  
Suite 200  
Naperville, IL 60563  
Ph: 630.963.6026  
www.cecinc.com

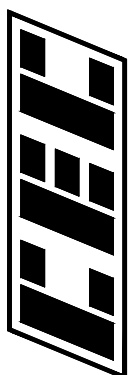

Civil & Environmental  
Consultants, Inc.

REDSTART CONSTRUCTION, INC.  
BAUER ROAD DUPLEXES  
27W240 BAUER ROAD  
NAPERVILLE, ILLINOIS 60563

## TREE PRESERVATION PLAN

|             |                  |              |      |
|-------------|------------------|--------------|------|
| DATE:       | OCTOBER 21, 2025 | DRAWN BY:    | AB   |
| DWG SCALE:  | 1" = 20'         | CHECKED BY:  | ET   |
| PROJECT NO: | 347-703          | APPROVED BY: | JJGC |

DRAWING NO.:

LS01

SHEET 1 OF 1

