





**Vanderstappen**  
Land Surveying, Inc.  
www.vandersinc.com  
1316 N. Madison St.  
Woodstock, Illinois 60098  
ph. 815-337-8310 fax 815-337-8314  
\*Always faithful to the property line\*

# TOPOGRAPHIC SURVEY

Lot 11 in Lindenwood Acres, a Subdivision of part of the Southwest Quarter of Section 4, Township 37 North, Range 11, East of the Third Principal Meridian, according to the Plat thereof recorded September 16, 1958 as Document No. 856870 and Certificate of Correction recorded May 19, 1959 as Document No. 876536, in Will County, Illinois.

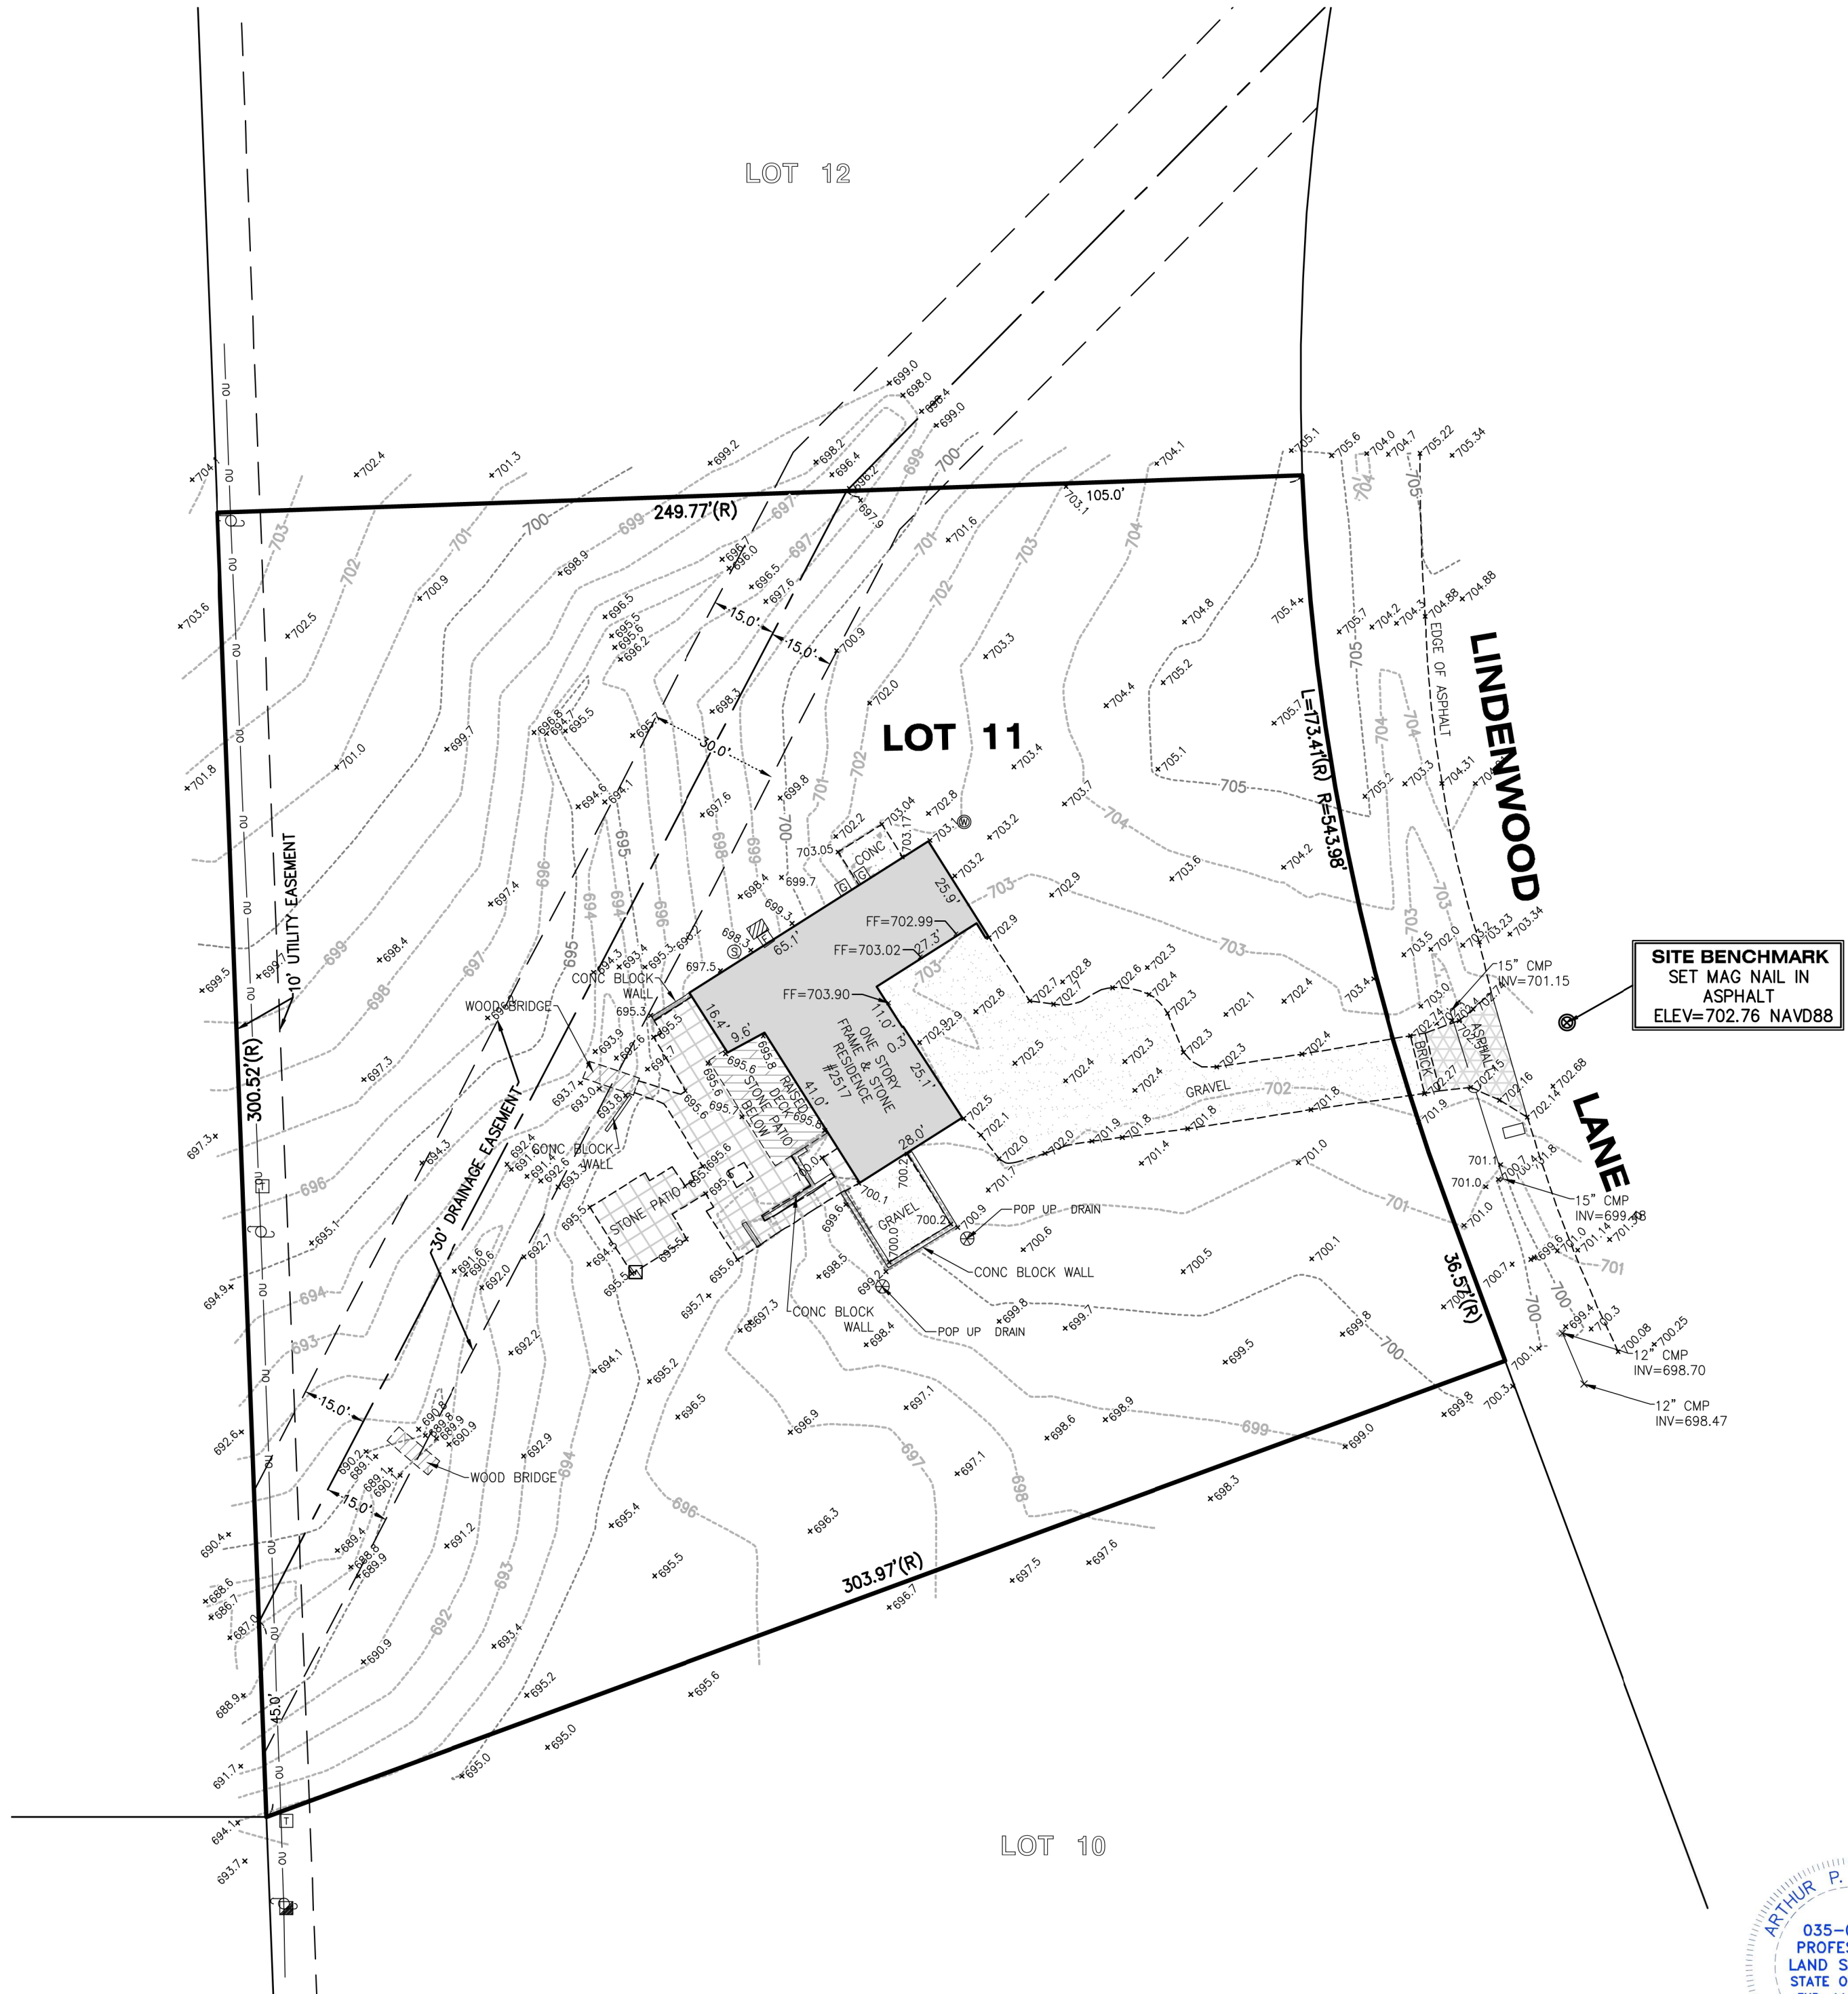

**SITE BENCHMARK**  
SET MAG NAIL IN  
ASPHALT  
ELEV=702.76 NAVD88

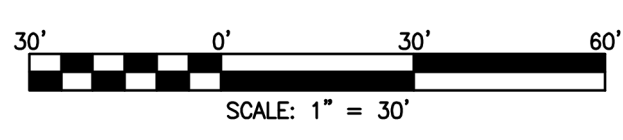

LEGEND	
	AIR CONDITIONER
	ELECTRIC METER
	ELECTRIC OUTLET
	ELECTRIC RISER
	GAS METER
	MAIL BOX
	SEPTIC LID
	SET MAG NAIL
	TELEPHONE RISER
	UTILITY POLE
	WELL
	RECORD

**PROJECT BENCHMARK**  
NGS DATA BENCHMARK  
DESIGNATION "227"  
ELEV=739.48 NAVD88

STATE OF ILLINOIS )  
) S.S.  
COUNTY OF McHENRY )

We, Vanderstappen Land Surveying, Inc. do hereby state that we have caused the above described property to be topographically surveyed and that the plat hereon drawn is a correct representation of said topography.

This professional service conforms to the current Illinois minimum standards for topographic surveys. This is not a Boundary Survey.

Dated at Woodstock, McHenry County, Illinois 03/30 A.D., 20 22.

Vanderstappen Land Surveying, Inc.  
Design Firm No. 184-002792

By: Arthur P. Gritmacker  
Illinois Professional Land Surveyor No. 3857

CLIENT: SAM & PEG SIMOS  
DRAWN BY: PJD CHECKED BY: APG  
SCALE: 1"=30' SEC. 04 T. 37 R. 10 E.  
BASIS OF BEARING: IL EAST ZONE NAD83 (2011)  
P.I.N.: 12-02-04-300-002  
JOB NO.: 220240 I.D. TPO  
FIELDWORK COMP.: 03/21/22 BK. PG.  
ALL DISTANCES SHOWN IN FEET AND DECIMAL REF.  
PARTS THEREOF CORRECTED TO 68° F.