


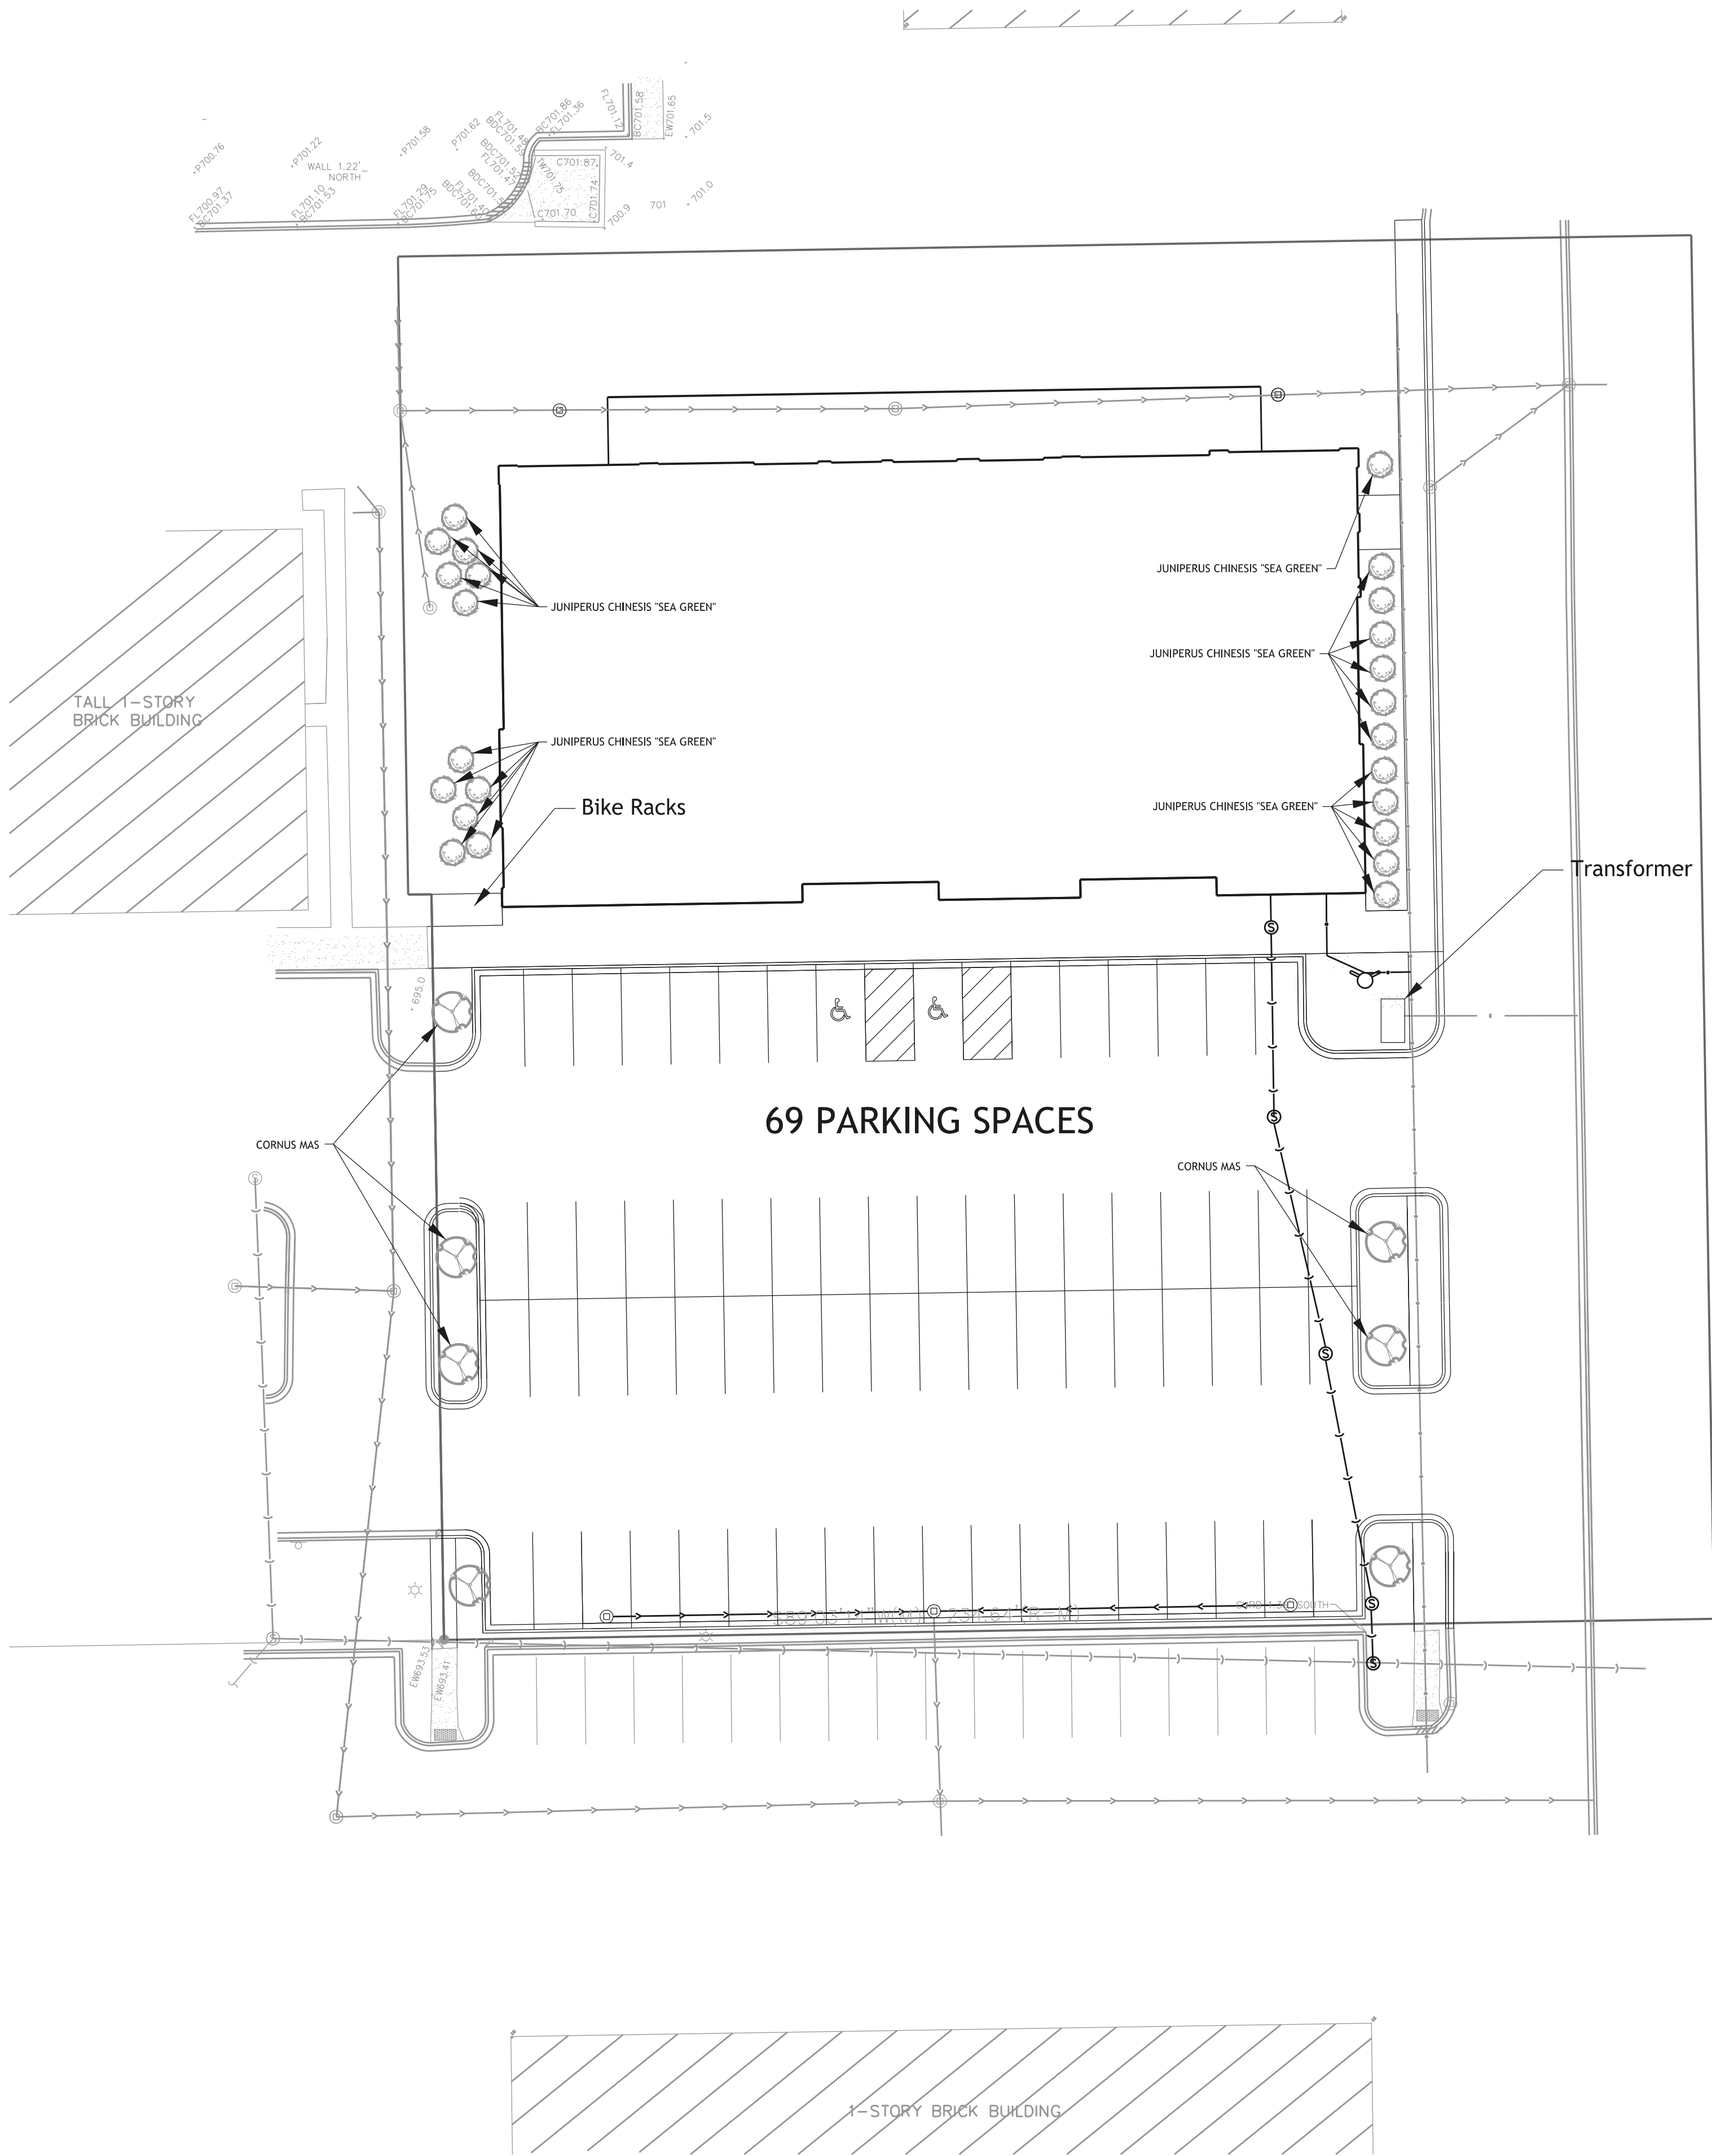

Code	Botanical Name	Common Name	Size
Overstory Trees			
APO	Acer platanoides "emerald queen"	Emerald Queen Norway Maple	2.5" CM
BNH	Betula Nigra "Heritage"	Heritage River Birch	4' Ht.
COF	Gymnocaldus dioicus	Kentucky Coffee Tree	2.5" CM
Ornamental Trees			
AMA	Amelanchier Autumn "brilliance"	Autumn Brilliance Service berry	8' Ht.
CTM	Cornus Mas	Cornelian Cherry Dogwood	38" BAB
CYR	Crataegus viridis "Winter King"	Winter King Green Hawthorn	5' HT
Evergreen Trees			
ABO	Abies Concolor	White Fir	9' HT
JNC	Juniperus Virginiana "Canaertii"	Eastern Red Cedar	6' HT
PAP	Picea pungens	Colorado Spruce	9' HT
Deciduous Shrubs			
AAB	Aronia arbutifolia "brilliantissima"	Brilliant Red Chokeberry	30" RSB
COI	Cornus Sericea "Isanti"	Isanti Red Twig Dogwood	36" RSB
VGI	Viburnum Dentatum	Arrowwood Viburnum	3 CAL
Evergreen Shrubs			
JCX	Juniperus chinensis "Kallay's Compacta"	Kallay Compact Chinese Juniper	24" B&B
JSG	Juniperus chinensis "Sea Green"	Sea Green Chinese Juniper	30" B&B
FPJ	Rhododendron "P.J.M.""	P.J.M. Rhododendron	24" B&B
Groundcovers			
EFC	Euonymus Fortunei 'Coloratus'	Purple Wintercreeper	3" POT
HHT	Hedera Helix "Thorndale"	Thorndale English Ivy	3" POT
LSP	Liriope spicata	Creeping Lily Turf	3" POT
Perennials/Annuals			
AWP	Achillea Millefolium "Paprika"	Paprika Red Yarrow	1/2 Gal
WSC	Pennisetum Alopecuroides	Wanden grass	7 Gal
PAH	Pennisetum Alopecuroides "hameln"	Dwarf fountain grass	1 Gal

N

LEGEND

JUNIPERUS CHINESIS 'SEA GREEN'

CORNUS MAS

GENERAL NOTES:

1. Clearance to transformer pad SHALL be 5’ from all sides, 10’ from front, and the area above must be completely clear of obstruction. No trees, shrubs, or other obstacles will be allowed within this area. Transformer pad SHALL maintain minimum clearance of 20’ from egress points. Per DPUE specifications C10-2130 AND C30-0016.
2. All planting must be at least 2' away from underground electric service conductors

No.	Revision/ Issue	Date
3	Village Revision	10/28/24
4	Village Revision	01/28/25
5	Village Revision	02/23/25

Commercial Development
1936 Springbrook Square Dr., Naperville

Landscaping Plan



Fluenta Consulting
201 E. Lakeside Dr.,
Vernon Hills, IL 60061
Tel: 773-349-5881

Project
Date
Scale 1" = 20'

Sheet
C9