

FINAL PLAT OF SUBDIVISION

FOR

TALL GRASS OF NAPERVILLE - UNIT 8




BEING A PART OF THE SOUTHEAST QUARTER OF SECTION 9,
TOWNSHIP 37 NORTH, RANGE 9 EAST OF THE THIRD
PRINCIPAL MERIDIAN, IN WILL COUNTY, ILLINOIS.

SHEET 1 OF 2

THIS PLAT HAS BEEN SUBMITTED FOR
RECORDING BY AND RETURN TO:
NAME: NAPERVILLE CITY CLERK
ADDRESS: P.O. BOX 3020
400 S. EAGLE STREET
NAPERVILLE, IL
60566-7020

AREA SUMMARY
LOTS 954-998 = 15.816 Ac.
PROPOSED INTERIOR
RIGHT-OF-WAY = 3.436 Ac.
TOTAL = 19.252 Ac.
(More or Less)

100 50 0 100
SCALE: 1" = 100'

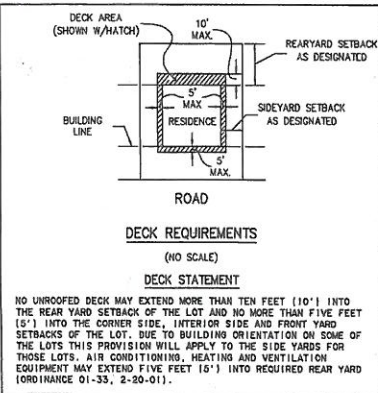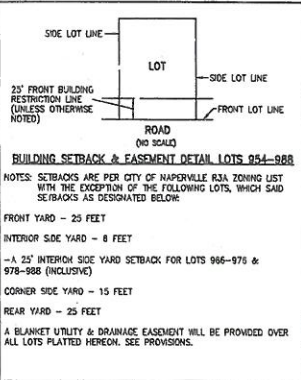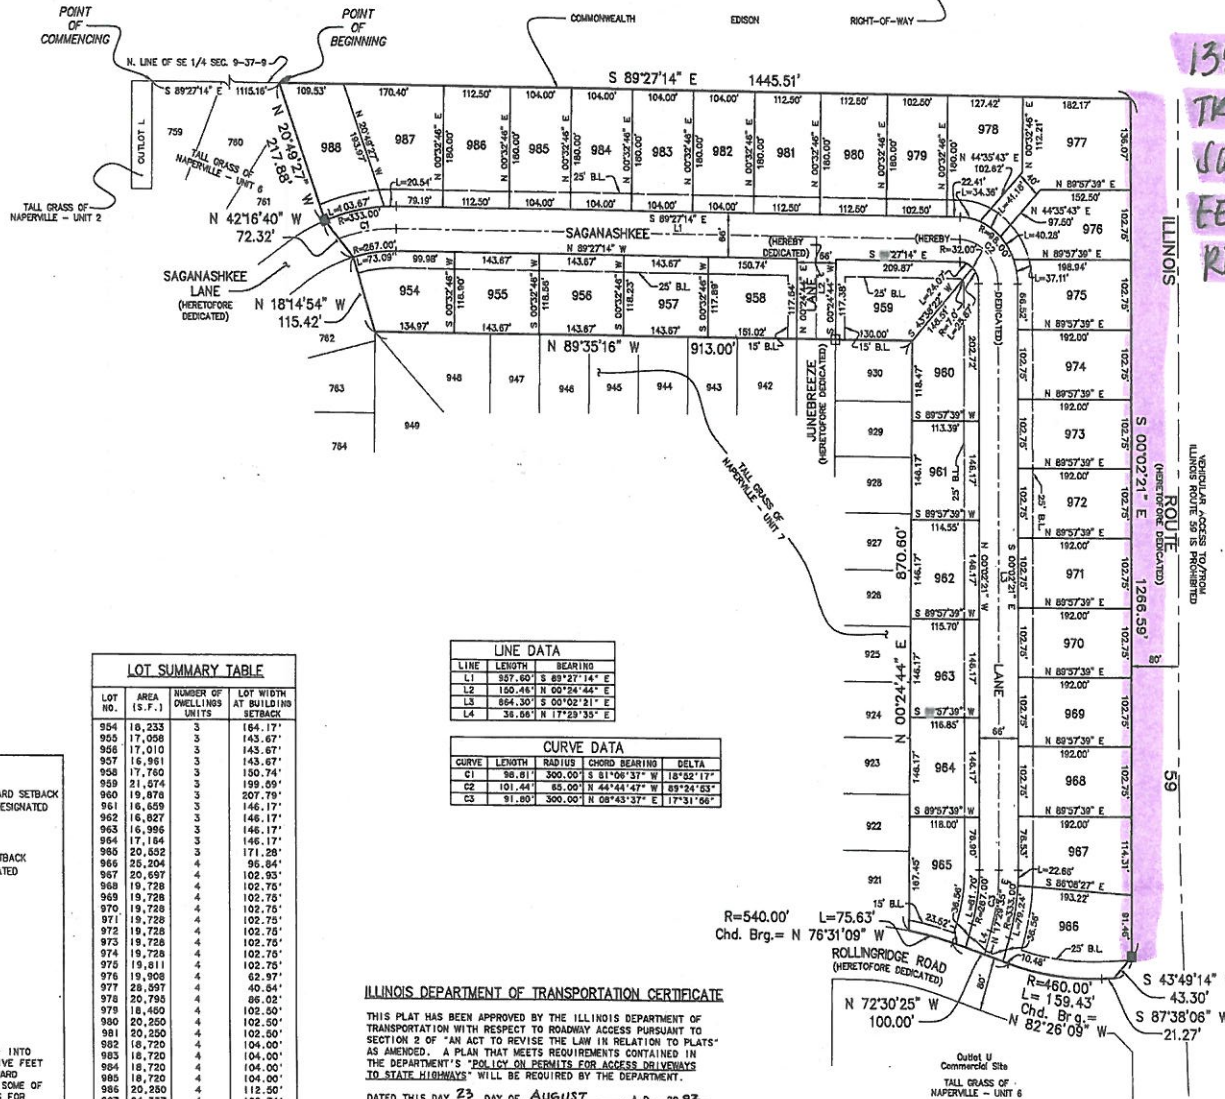

LOT SUMMARY TABLE				

SUBDIVISION CONTAINS 35 LOTS AND 128 UNITS.

LINE DATA		
LINE	LENGTH	BEARING
L3	864.30'	S 00°02'21" E
L4	38.68'	N 17°23'35" E

CURVE DATA				
CURVE	LENGTH	RADIUS	CHORD BEARING	DELTA
C1	98.81'	300.00'	S 81°06'37" W	18°52'17"

ILLINOIS DEPARTMENT OF TRANSPORTATION CERTIFICATE
DATED THIS DAY 23 DAY OF AUGUST, A.D., 2002.

John P. Keenan
DISTRICT ENGINEER

EXHIBIT B

PREPARED FOR:
MAF DEVELOPMENTS, INC.
1823 CENTRE POINTE CIRCLE, P.O. BOX 3142
NAPERVILLE, IL 60566-7142
(630) 355-9540
PREPARED BY:
CEMCON, Ltd.
Consulting Engineers, Land Surveyors & Planners
11131 COUNTY FARM ROAD
WINFIELD, ILLINOIS 60150
(630) 653-1030
DISC NO.: 244203P FILE NAME: PLATB-1.dwg
DRAWN BY: N.J.S. FLD. BK. / PG. NO.: 6/18/60
COMPLETION DATE: 09-25-01 JOB NO.: 244.203
REVISED: 05-17-02/NKS PER CITY REVIEW LETTER DATED 2/1/02
REVISED: 5-24-02/SMR REMOVED PATHWAY & LANDSCAPE ESMNT
REVISED: 6-4-02/LLW PER CITY REVIEW LETTER DATED 5-30-02
REVISED: 7-2-02/LLW PER CITY REVIEW LETTER DATED 6-27-02
Copyright © 2001 Cemcon, Ltd. All rights reserved.