

PROGRESS SET -
NOT FOR
CONSTRUCTION

V&K
Veenstra & Kimm, Inc.
IL Design Firm License No. 184.001939
Veenstra & Kimm, Inc.
552 W. Boughton Road
Bolingbrook, IL 60440
Phone: (630) 755-0290
v-k.net

ARCHITECT:
jon steven ditler architect, PLLC
908 valley lane
lockport, Illinois 60441
phone: (708) 821-7005
email: vkjng40480@yahoo.com

PROJECT:
JET BRITE CAR WASH
NE CORNER RT 59 & 83RD STREET, NAPERVILLE IL


CLIENT:
JB DEVELOPMENT, INC
590 KILDEER DR BOLINGBROOK, IL
CLIENT CONTACT #:

FLOOR PLAN

PROJECT #: DATE:

A-1.0

© COPYRIGHT 2010 VEENSTRA & KIMM, INC. ALL RIGHTS RESERVED.

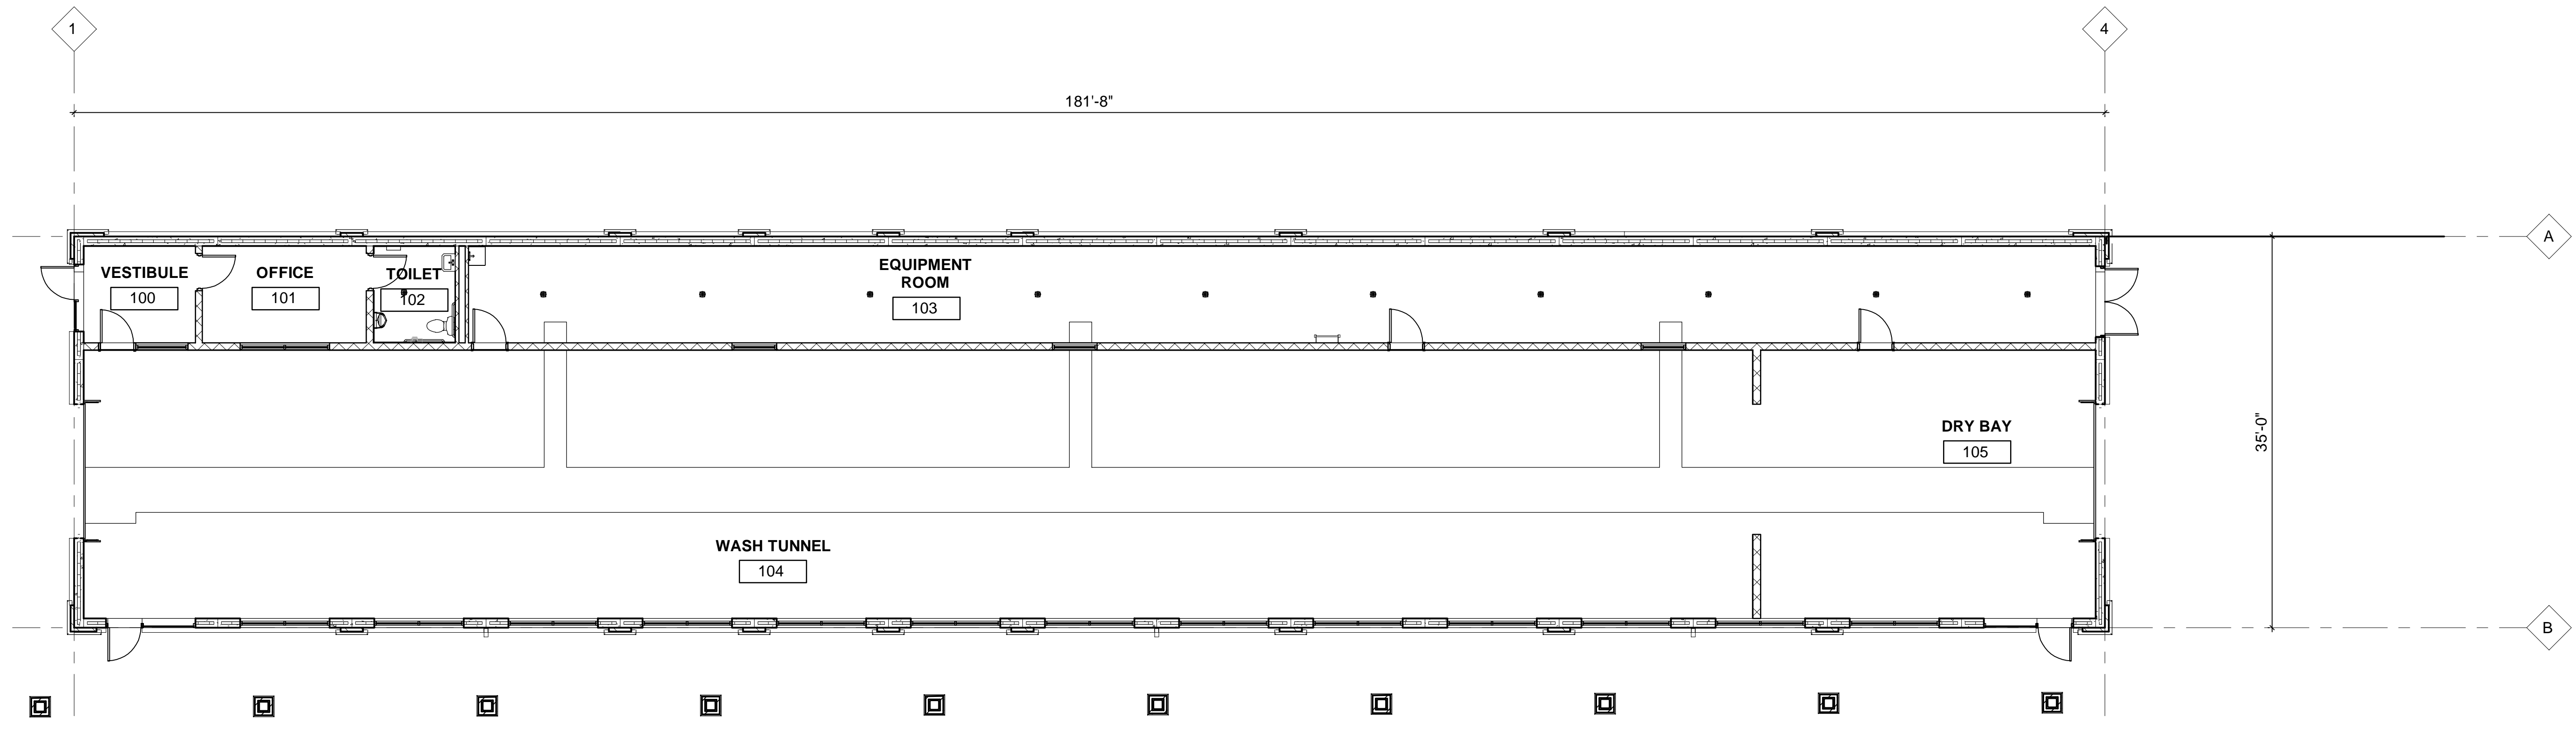

1 FLOOR PLAN
1/8" = 1'-0"
0 8 16
NORTH