



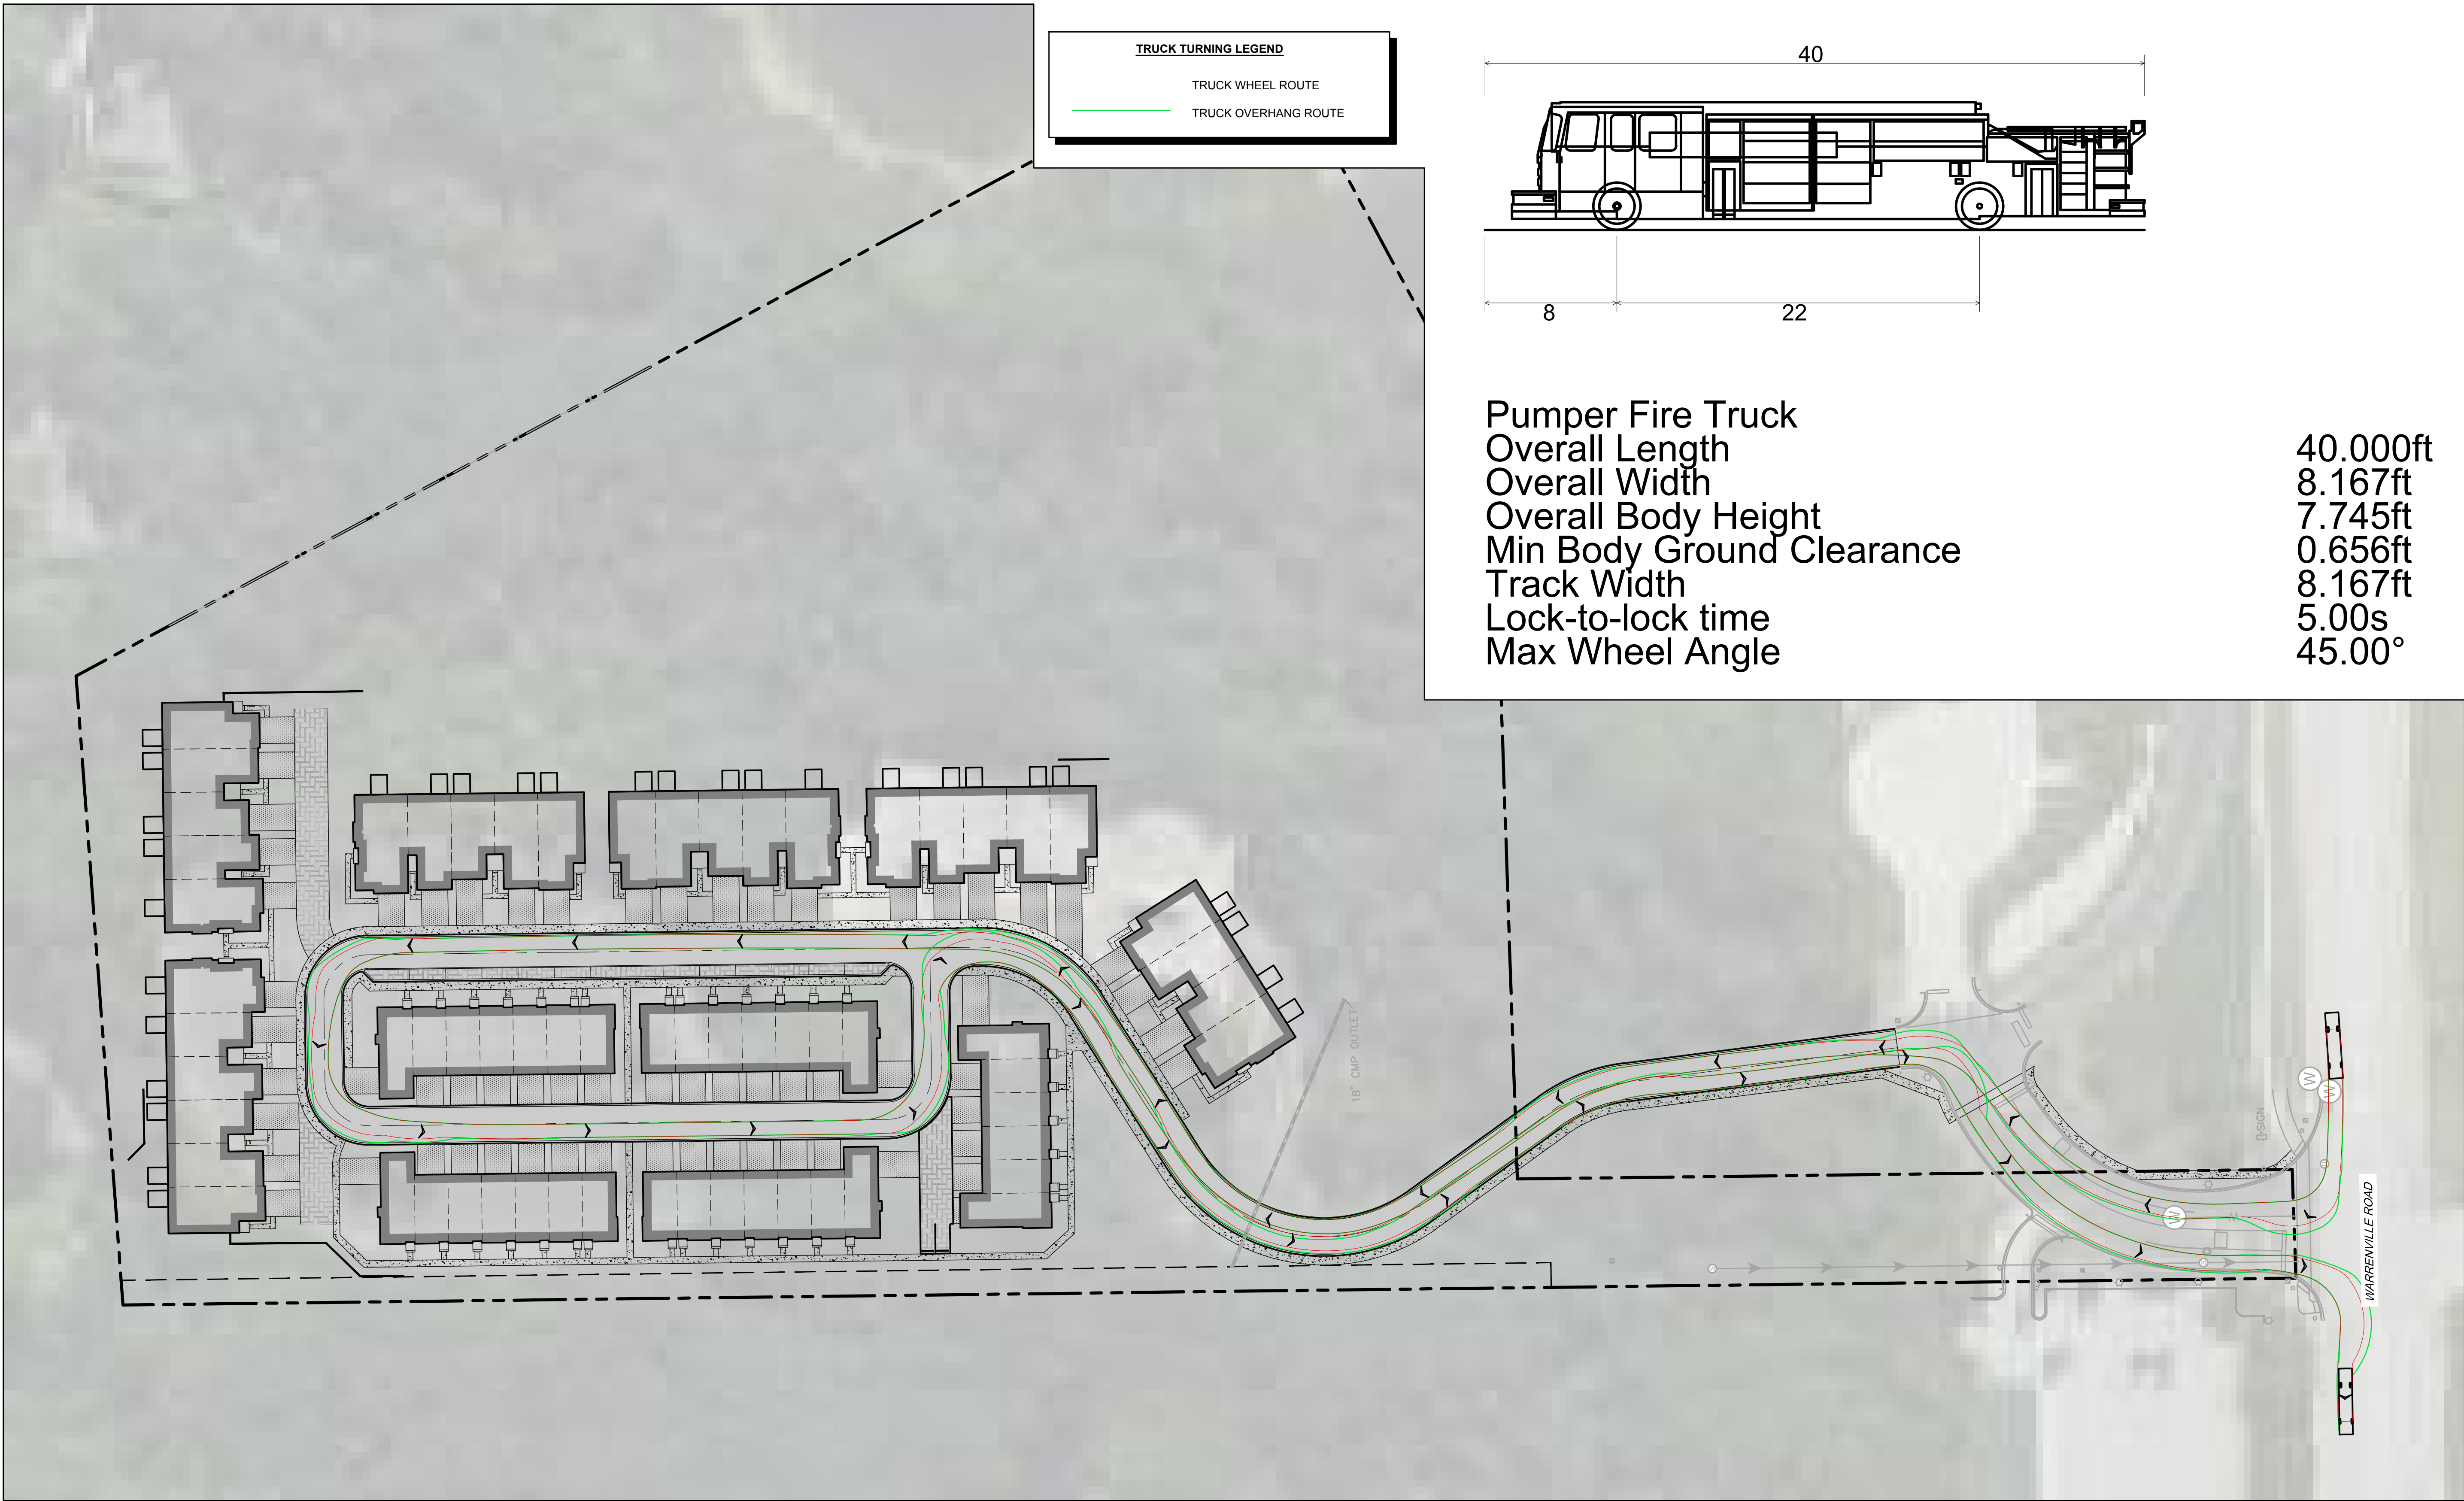

TRUCK TURNING LEGEND

— TRUCK WHEEL ROUTE

— TRUCK OVERHANG ROUTE

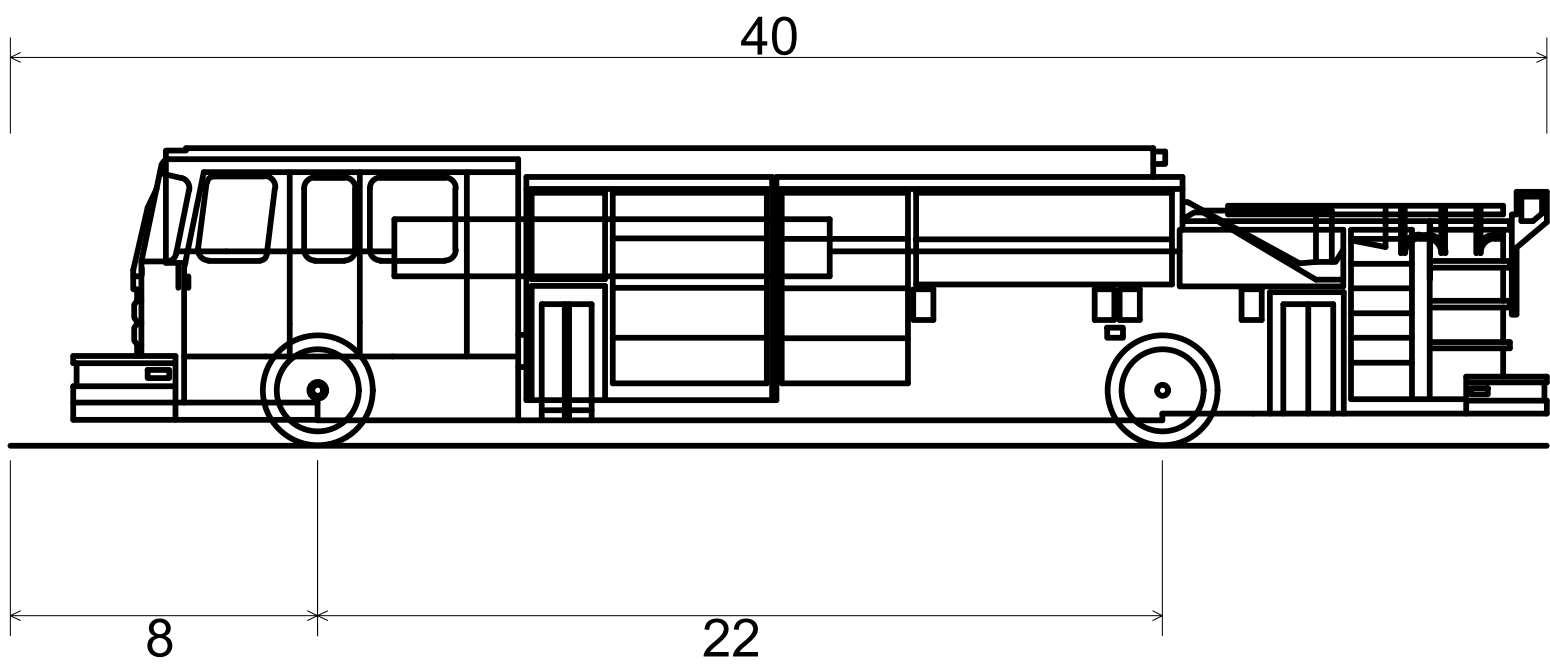

Pumper Fire Truck	
Overall Length	40.000ft
Overall Width	8.167ft
Overall Body Height	7.745ft
Min Body Ground Clearance	0.656ft
Track Width	8.167ft
Lock-to-lock time	5.00s
Max Wheel Angle	45.00°



2200 CABOT DRIVE
SUITE 325
LISLE, IL 60532
P: 630.598.0007
WWW.CAGECIVIL.COM

CAGE
CIVIL ENGINEERING

REVISIONS

12/27/2024
PER QTY REVIEW

THIS DRAWING AND THESE PLANS ARE THE PROPERTY OF CAGE ENGINEERING, INC. NO PART OF THIS WORK MAY BE REPRODUCED WITHOUT PRIOR WRITTEN PERMISSION FROM CAGE ENGINEERING, INC.

M/I HOMES

**NORTHWOODS OF
NAPERVILLE**

WARRENVILLE ROAD
NAPERVILLE, ILLINOIS

PROJ NO: 204255

ENG: DJB

DATE: 11/01/24

SHEET TITLE

**FIRE TRUCK
EXHIBIT**

SHEET NUMBER

FT 1