


PLAT OF SURVEY

LEGAL DESCRIPTION

LOT 1 IN BLOCK 3 IN SLEIGHT'S SECOND ADDITION TO THE TOWN OF NAPERVILLE, BEING A SUBDIVISION OF PART OF SECTION 13, TOWNSHIP 38 NORTH, RANGE 9 EAST OF THE THIRD PRINCIPAL MERIDIAN, AND PART OF SECTION 18, TOWNSHIP 38 NORTH, RANGE 10 EAST OF THE THIRD PRINCIPAL MERIDIAN, ACCORDING TO THE PLAT THEREOF RECORDED NOVEMBER 9, 1846, AS DOCUMENT 2477, IN DUPAGE COUNTY, ILLINOIS.

LOCAL MAILING ADDRESS:
203 NORTH CENTER STREET
NAPERVILLE, ILLINOIS

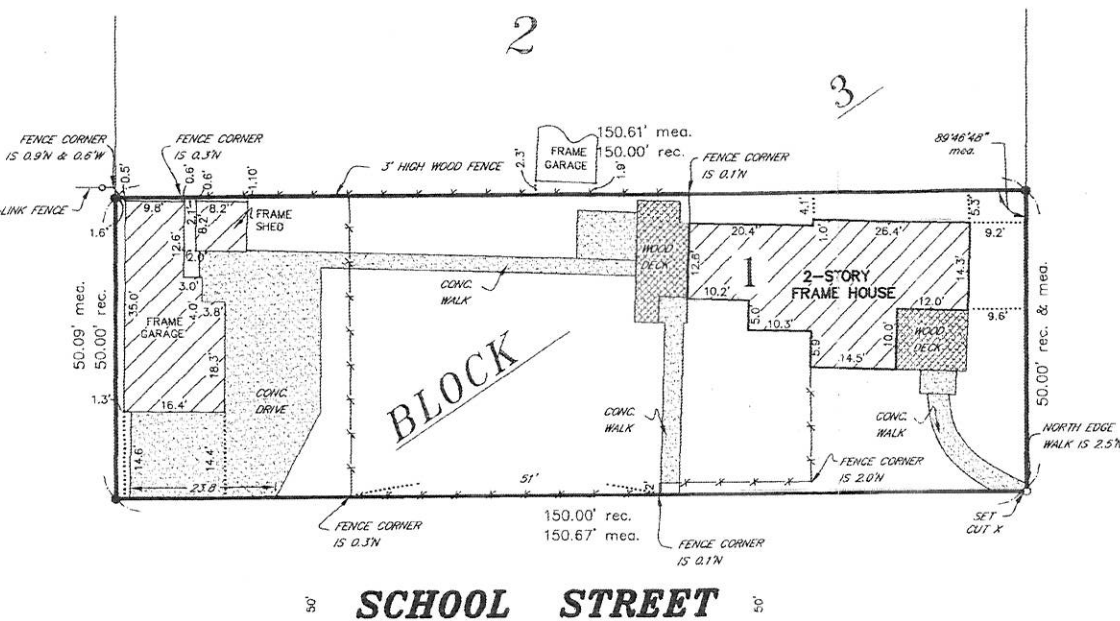

66'
CENTER STREET
66'

LEGEND

- mea. MEASURED
- rec. RECORDED
- calc. CALCULATED
- FOUND SURVEY MONUMENT
- SET 5/8" REBAR UNLESS OTHERWISE NOTED

90 SCHOOL STREET 90

NO BUILDING SETBACK LINE INDICATED ON PLAT OF SUBDIVISION

ALL FOUND MONUMENTS ARE PIPES (BY OTHERS) UNLESS NOTED OTHERWISE.

STATE OF ILLINOIS)
COUNTY OF WILL)SS

RUETTIGER, TONELLI & ASSOCIATES, INC., ILLINOIS PROFESSIONAL DESIGN FIRM No. 184-001251, HEREBY CERTIFIES THAT IT HAS SURVEYED THE PROPERTY DESCRIBED IN THE ABOVE CAPTION AND AS SHOWN ON THE ANNEXED PLAT, WHICH IS A TRUE AND CORRECT REPRESENTATION OF SAID SURVEY.

SURVEY FIELD WORK COMPLETED 11-15-2005

GIVEN UNDER MY HAND AND SEAL THIS 17 TH DAY OF NOVEMBER, 2005.

BY Michael Sheppard
ILLINOIS PROFESSIONAL LAND SURVEYOR (MY LICENSE EXPIRES 11-30-2006)
TO ENSURE AUTHENTICITY OF THIS DRAWING, IT MUST BEAR THE EMBOSSED SEAL OF THE DESIGN FIRM OR PROFESSIONAL LICENSEE WHO PREPARED THIS DRAWING.



THIS PROFESSIONAL SERVICE CONFORMS TO THE CURRENT ILLINOIS MINIMUM STANDARDS FOR A BOUNDARY SURVEY.

ANY DISCREPANCY IN MEASUREMENT DISCOVERED UPON THE GROUND SHOULD BE PROMPTLY REPORTED TO THE SURVEYOR FOR EXPLANATION OR CORRECTION.

FOR BUILDING LINE AND OTHER RESTRICTIONS NOT SHOWN HEREON REFER TO YOUR ABSTRACT, DEED, CONTRACTS AND ZONING ORDINANCES.

REVISIONS			
No.	DATE	DESCRIPTION	BY

RT		Ruettiger, Tonelli & Associates, Inc.	
Surveyors • Engineers • Planners • Landscape Architects • G.I.S. Consultants			
2174 ONEIDA STREET		2603 S. WASHINGTON STREET - SUITE 170	
JOLIET, ILLINOIS 60435		NAPERVILLE, ILLINOIS 60565	
PH. (815) 744-6600 FAX (815) 744-0101		PH. (630) 420-7740 FAX (630) 420-7741	
DATE: 11-18-2005	SCALE: 1" = 20'	DRAWN BY: A.L.	CHECKED BY: M.S.
PREPARED FOR: KUHN, HEAP & MONSON 552 S. WASHINGTON ST. SUITE #100 NAPERVILLE, IL 60540		FIELD BOOK: N-255 PAGE: 50 DRAWING No.: 105-N-0989-LS	
DRAWING TITLE: PLAT OF SURVEY			