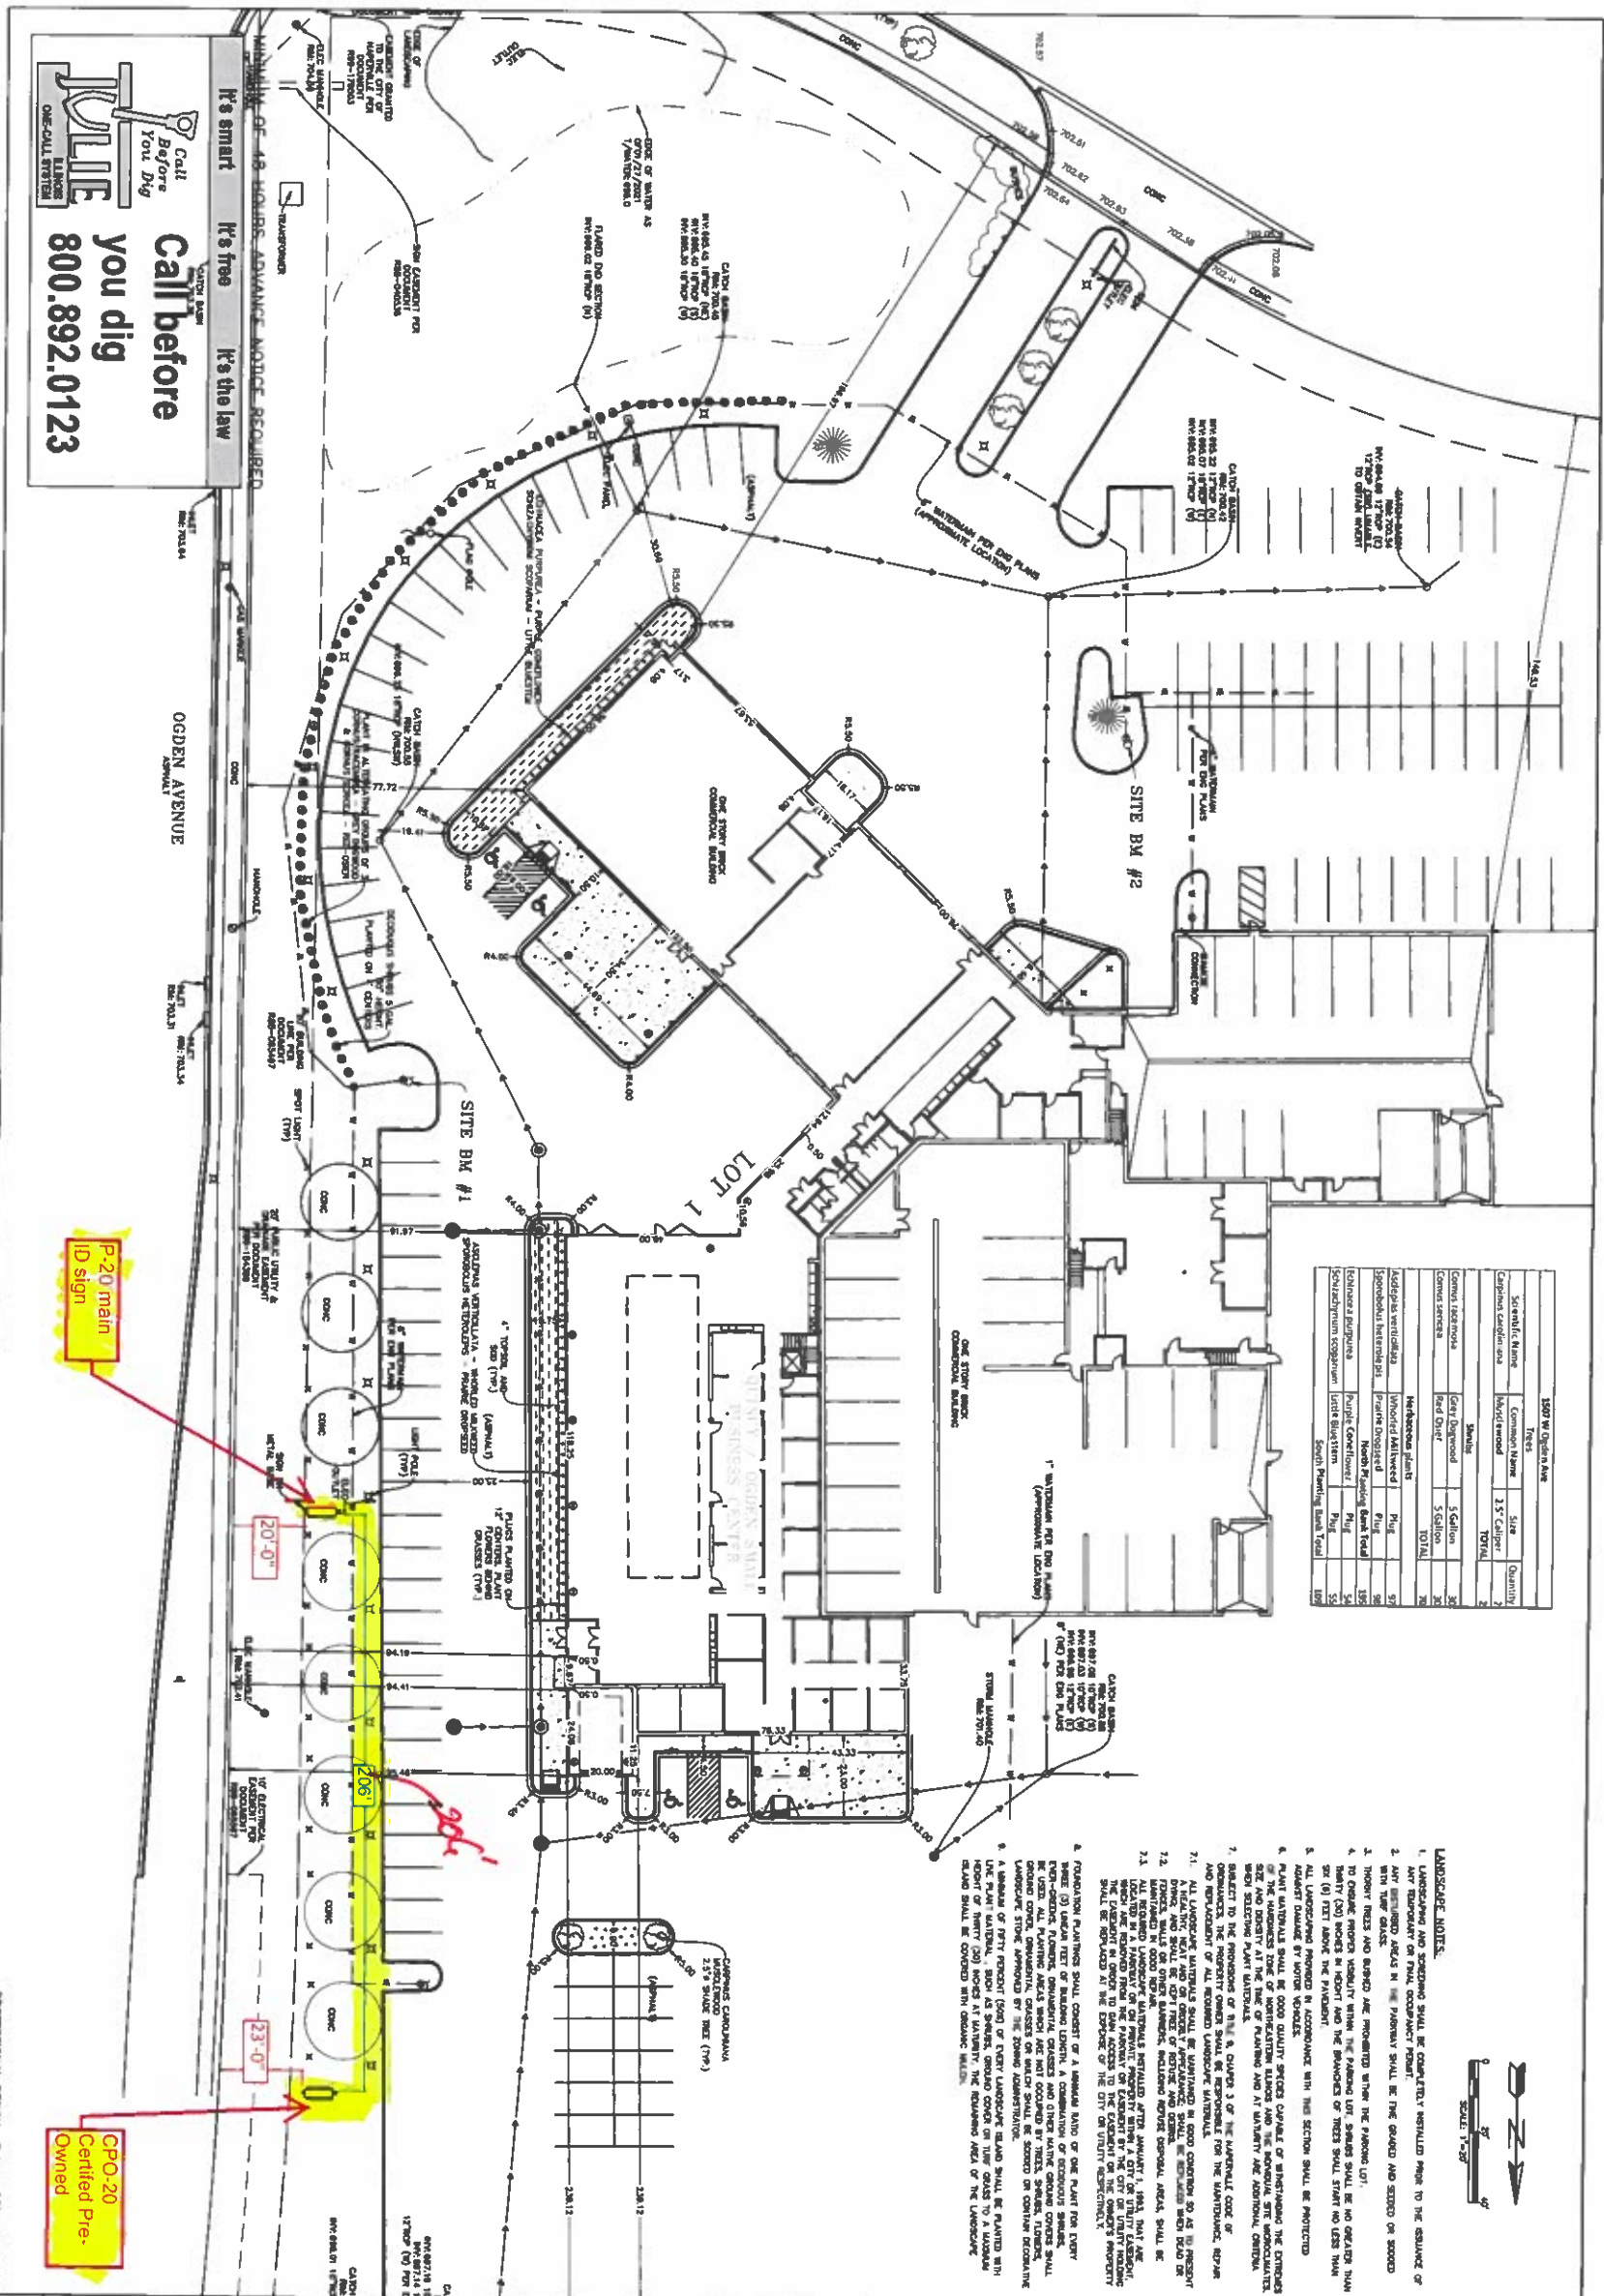


**Call before
you dig**
800.892.0123

[illegible]

- [illegible]

**ENGINEERING
RESOURCE ASSOCIATES**
26701 WEST AVENUE, SUITE 154
WARRENVILLE, ILLINOIS 60555
PHONE (630) 383-3888
FAX (630) 383-2152
www.eraresource.com

**FLAG AUTOMOTIVE
GROUP**
CADILLAC OF NAPERVILLE
FRANK LASKARIS
1507 W OGDEN AVENUE, NAPERVILLE, IL 60540
(630) 355-2700

**CADILLAC OF
NAPERVILLE**
701 OGDEN AVENUE, NAPERVILLE, IL 60540
PROJECT

L-1.0 SHEET	PRELIMINARY LANDSCAPE PLAN	PROJECT #	: W21017.00
		DESIGNED BY	: KF
		DRAWN BY	: KF
		CHECKED BY	: JRG