


Permanent Entry Monument

Refurbish Existing Double Face Monument Sign - 45 SF

- Faces: (2) New 10'-0" x 5'-6" x 0.125" Aluminum Faces
- 3M™ DI-NOC™ Architectural Finish Fine Wood - TBD per customer
- Cabinet: Scuff / Spot Prime Paint Black
- New Bump-out Cabinet: Fabricated Alum. Painted Black
- Graphics: Routed & Backed w/ White Acrylic
- Digitally Printed 3M Dual-Color 3635-210 White Vinyl to Match James Hardie Pearl Gray
  - Halo Illumination where cabinets meet
- Illumination: White LEDs w/ 24V 60W 120/277V Power Supplies
- Power: Use Existing Electrical Circuit Run to Site - Currently Ground Spots

NOTE: FIELD SURVEY REQUIRED PRIOR TO FABRICATION

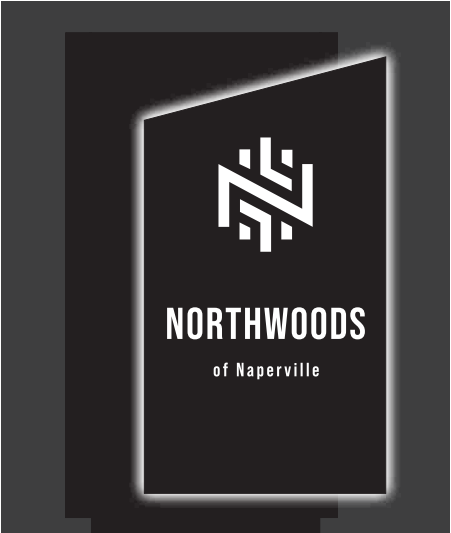


Simulated Night



Existing



Proposed

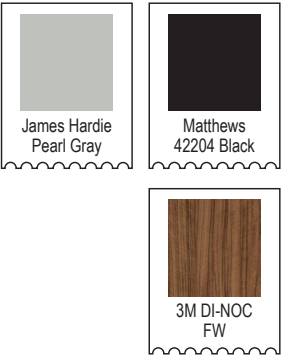

Parvin-Clauss SIGN COMPANY

Design • Fabrication • Installation • Maintenance

165TubewayDrive•CarolStream•Illinois60188  
Tel/630-510-2020 • Fax/630-510-2074  
e-mail/signs@parvinclauss.com  
www.parvinclauss.com

PROJECT:



M/I HOMES

Northwoods  
1151 E. Warrenville Road  
Naperville, IL 60563

CUSTOMER APPROVAL:

DATE \_\_\_\_\_

AUTHORIZED SIGNATURE \_\_\_\_\_

REPRESENTATIVE \_\_\_\_\_

\_\_\_\_\_ Lisa Staszak / MM

DRAWN BY \_\_\_\_\_

\_\_\_\_\_ Bill Marlow

DATE \_\_\_\_\_

\_\_\_\_\_ 4.01.25

SCALE \_\_\_\_\_

\_\_\_\_\_ 1/2" = 1'

SHEET NO. \_\_\_\_\_

\_\_\_\_\_ 1 of 2

ESTIMATE / JOB NUMBER \_\_\_\_\_

\_\_\_\_\_ 17176


FILE NAME \_\_\_\_\_

\_\_\_\_\_ MIH17176

REVISIONS:

1	4.07.25
2	4.11.25
3	4.23.25
4	6.16.25
5	
6	
7	
8	


This sign is intended to be installed in accordance with the requirements of Article 600 of the National Electrical Code and/or other applicable local codes. This includes proper grounding and bonding of the sign.

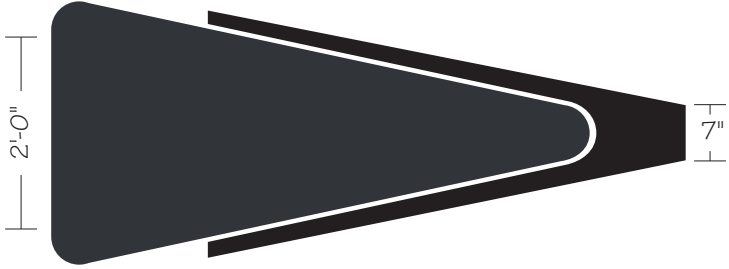

Plan View


56 SqFt

41.75 SqFt

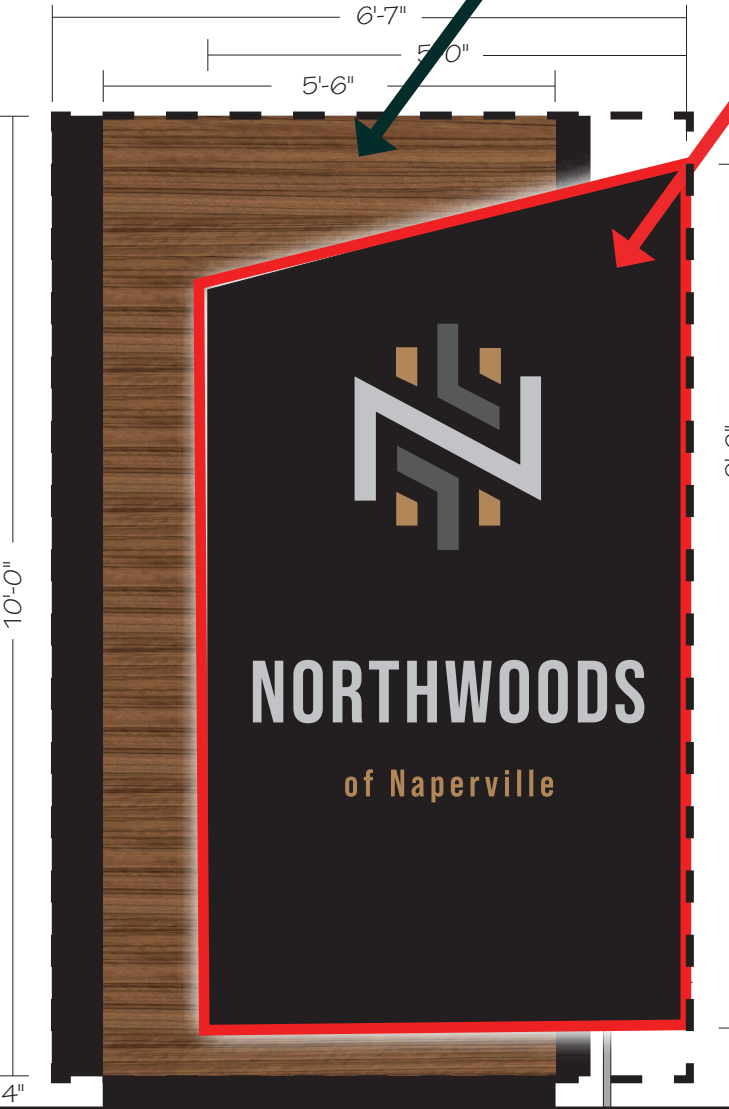


West Face


Power into Sign

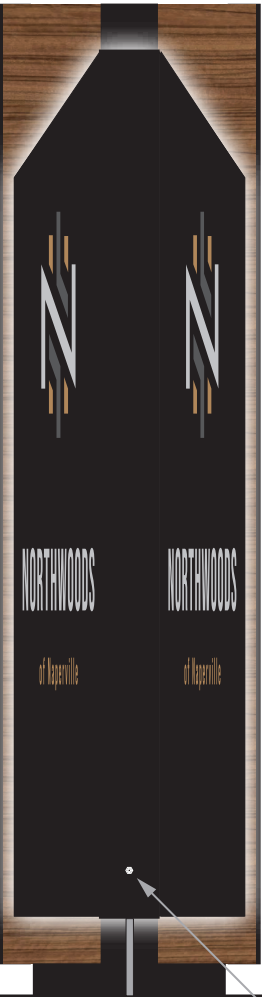

Front End

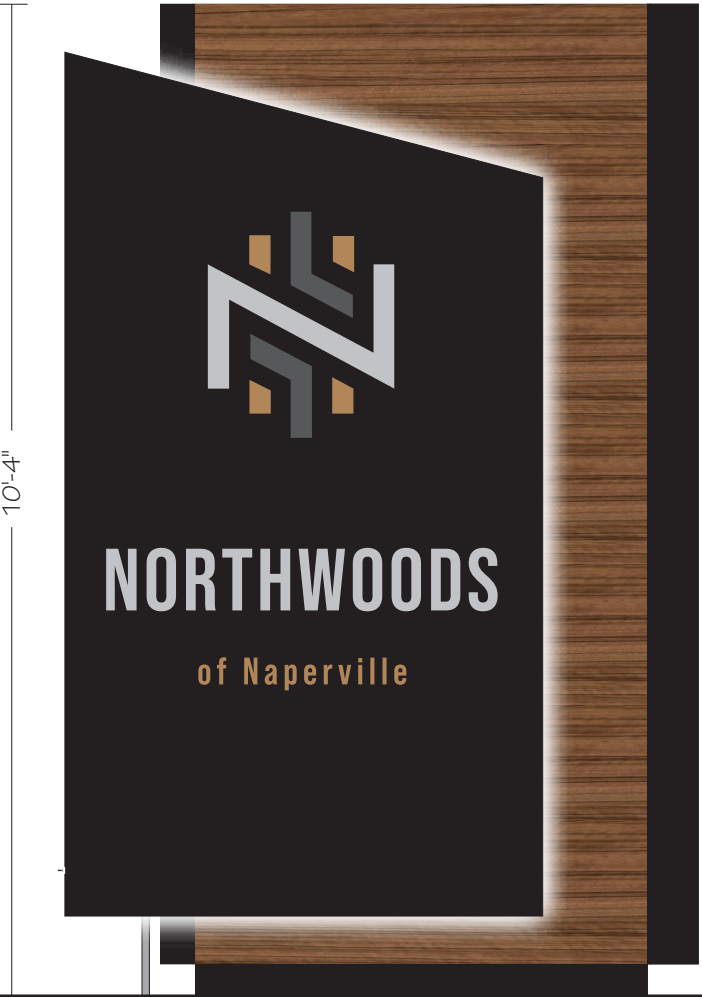

East Face

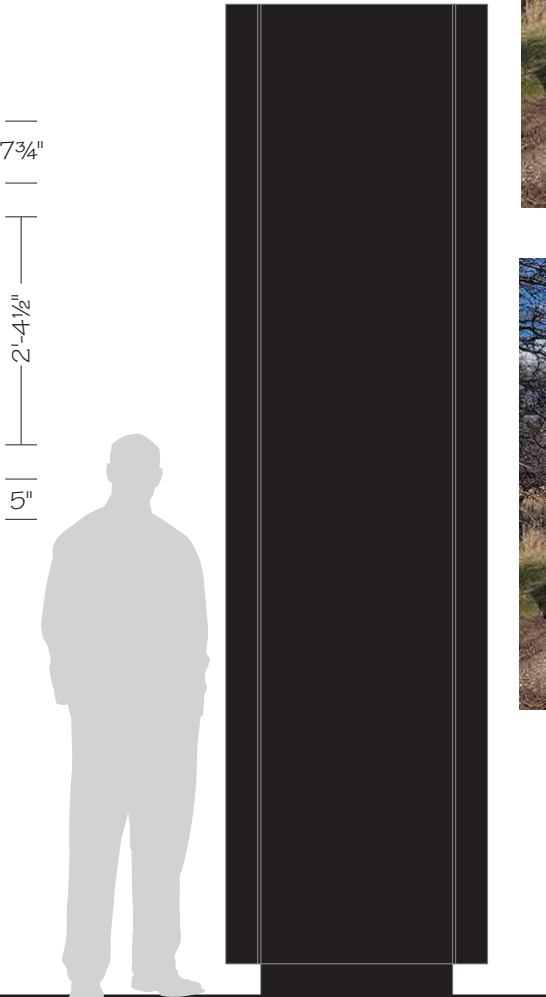

Back End



Customer is responsible for bringing sufficient power to the location(s) of illuminated signage.

"This Document is owned by, and the information contained in it is proprietary to, Parvin-Clauss Sign Company. By receipt hereof the holder agrees not to use the information, disclose it to any third party, nor reproduce this document without the prior written consent of Parvin-Clauss Sign Company. Holder also agrees to immediately return this document upon request of Parvin-Clauss Sign Company."

© Copyright 2025 by Parvin-Clauss Sign Co.