


ILLINOIS ROUTE 59

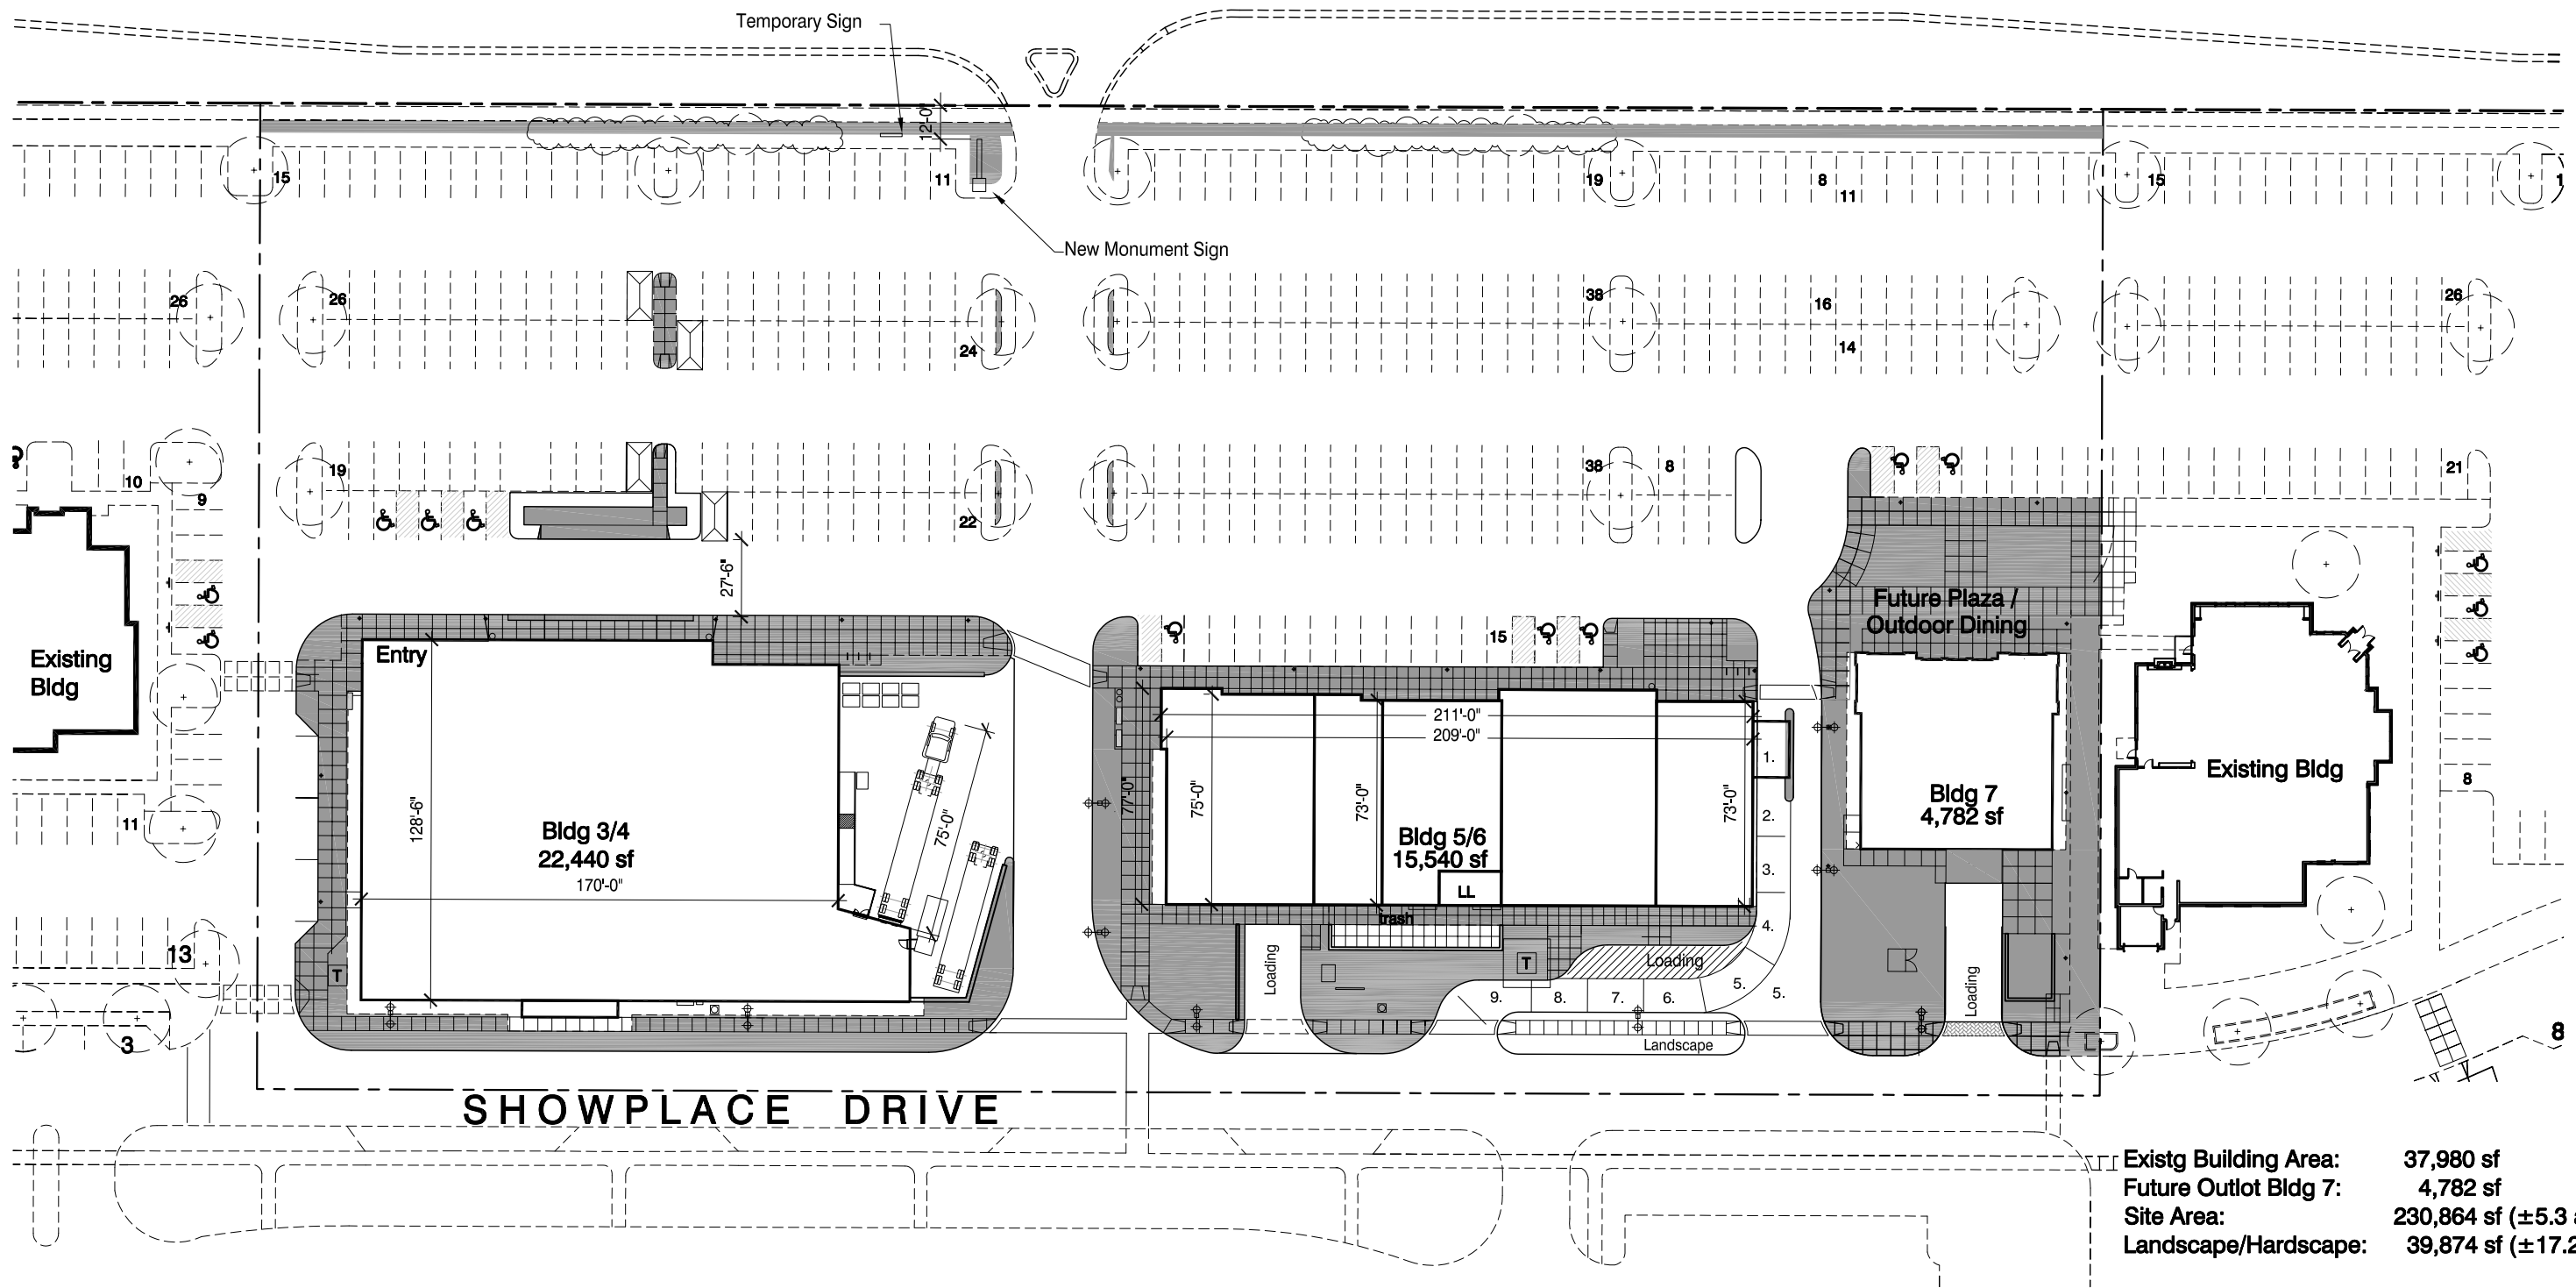

Existg Building Area:	37,980 sf
Future Outlot Bldg 7:	4,782 sf
Site Area:	230,864 sf (±5.3 acres)
Landscape/Hardscape:	39,874 sf (±17.2%)