


The Bates Residence Landscape Master Plan

Scale: NTS

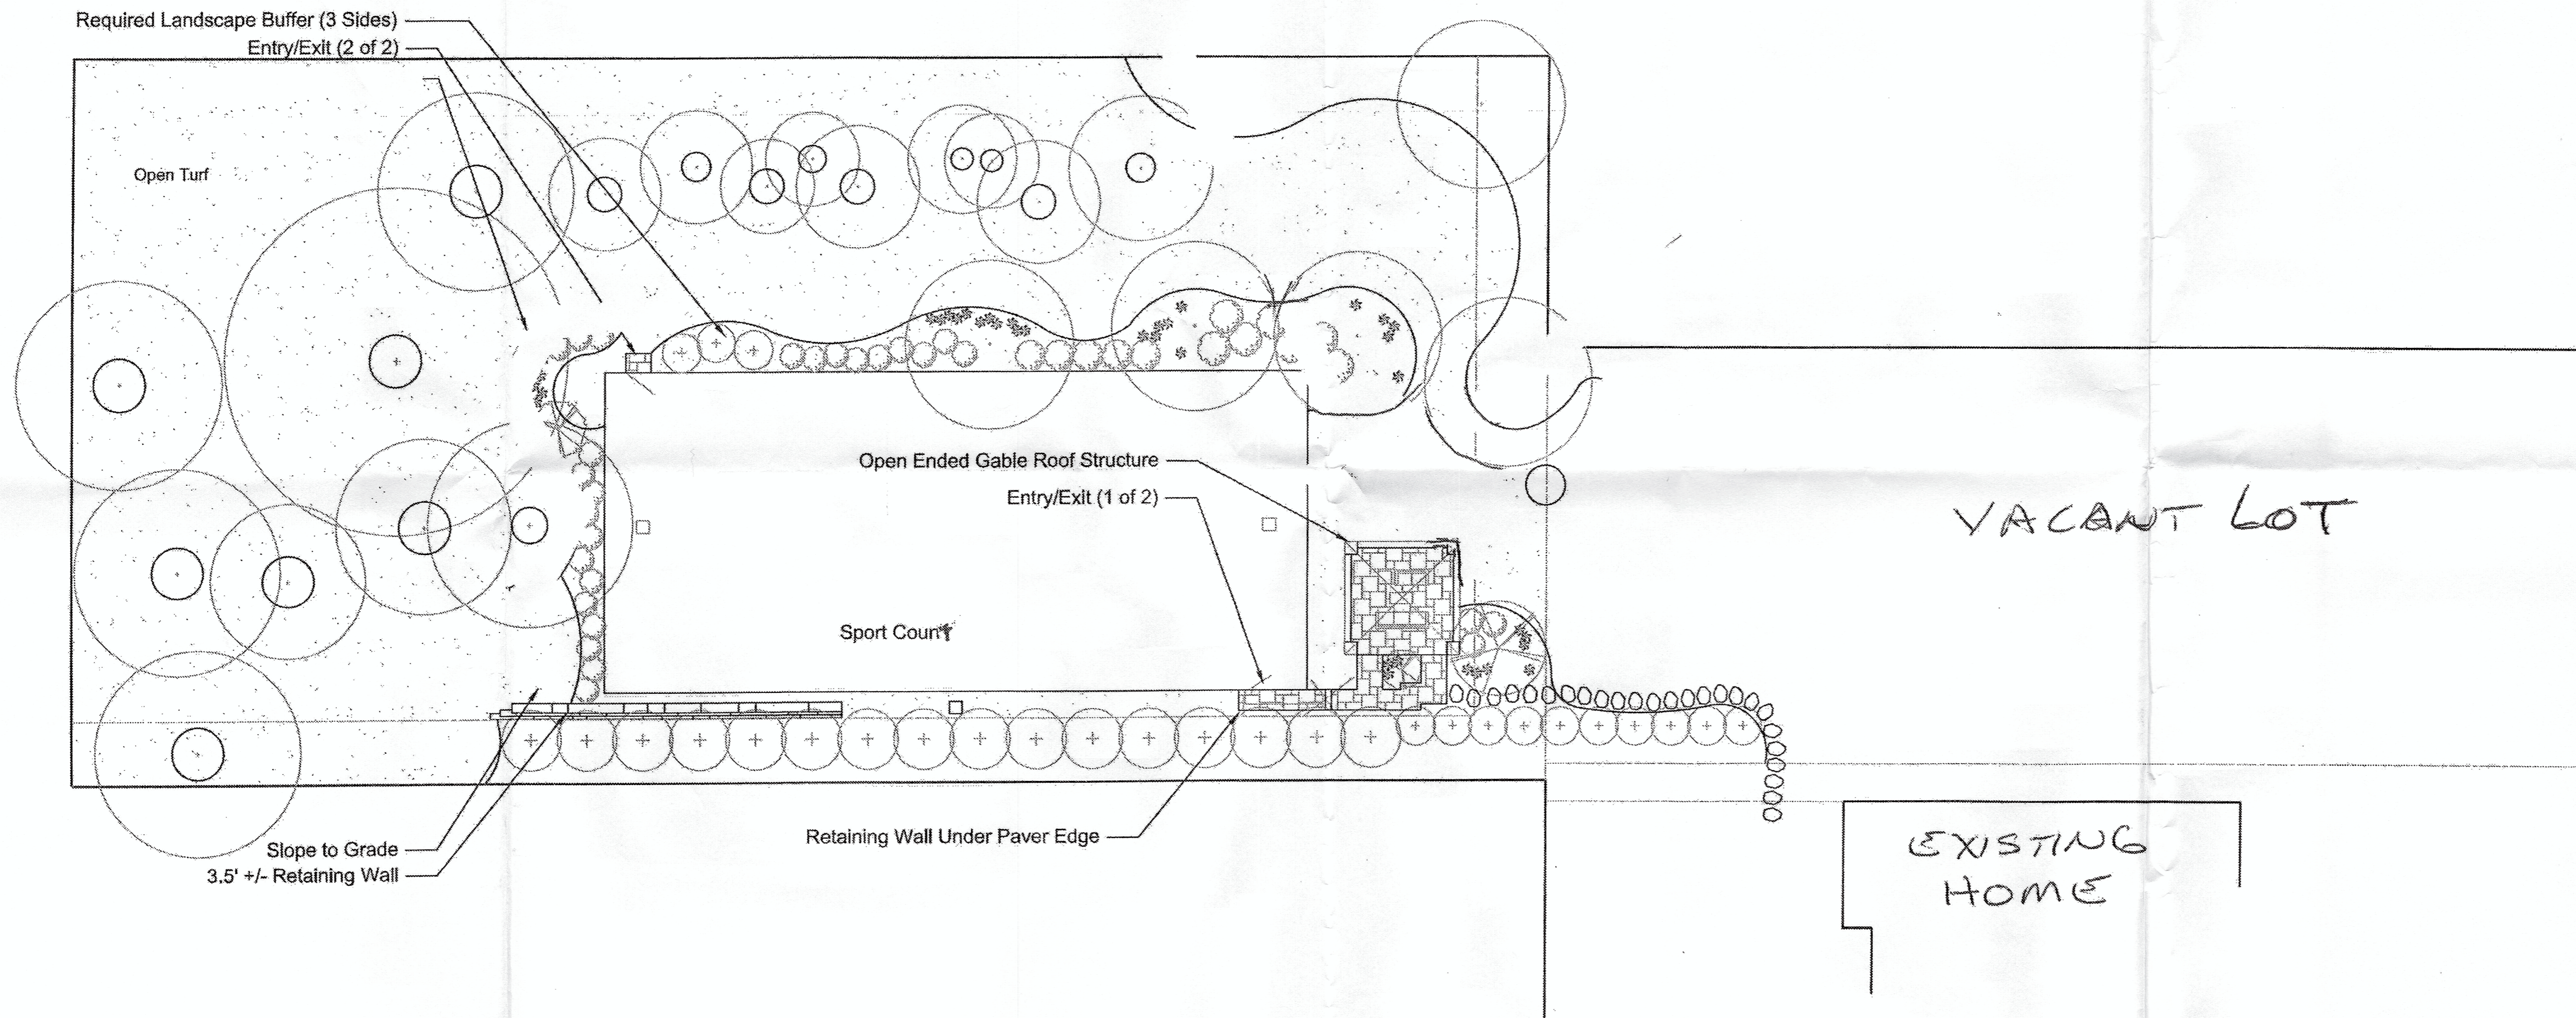

Impervious Calculations:

- Sport Court: 5,686.5SF
- Structure: 324SF
- Paving(Outside of Structure Roofline): 151SF
- Paving (Under Roof): 270SF
- Walls (As Shown): 437SF

TOTAL IMPERVIOUS: 6,627.5 (Excludes Paving Under Roof)

Pavers	Large Shrub/Arborvitae
Shade Tree	Medium Shrub
Evergreen Tree	Ornamental Grass
Ornamental Tree	Perennial

Designed	SL						
	SL						
Drawn	SL						
Checked	SL						
Approved _____ Title _____							
Date 5/5/17 Job Class _____							
Landscape Master Plan							
The Bates Residence Naperville, Illinois							
C.B. Conlin LANDSCAPES P.O. Box 9094, Naperville, IL 60564 630 416 8998 office 630 416 9123 fax							
REVISIONS	Approved						
Date	Description						
<table border="1"> <tr> <td> </td> <td> </td> </tr> <tr> <td> </td> <td> </td> </tr> <tr> <td> </td> <td> </td> </tr> </table>							
File No.	L1.0						
Sheet	1 of 1						

DEVELOPMENT SERVICES TEAM
JUL 03 2017
17-2715