


CITY GATE WEST DENSITY EXHIBIT

12/02/2020

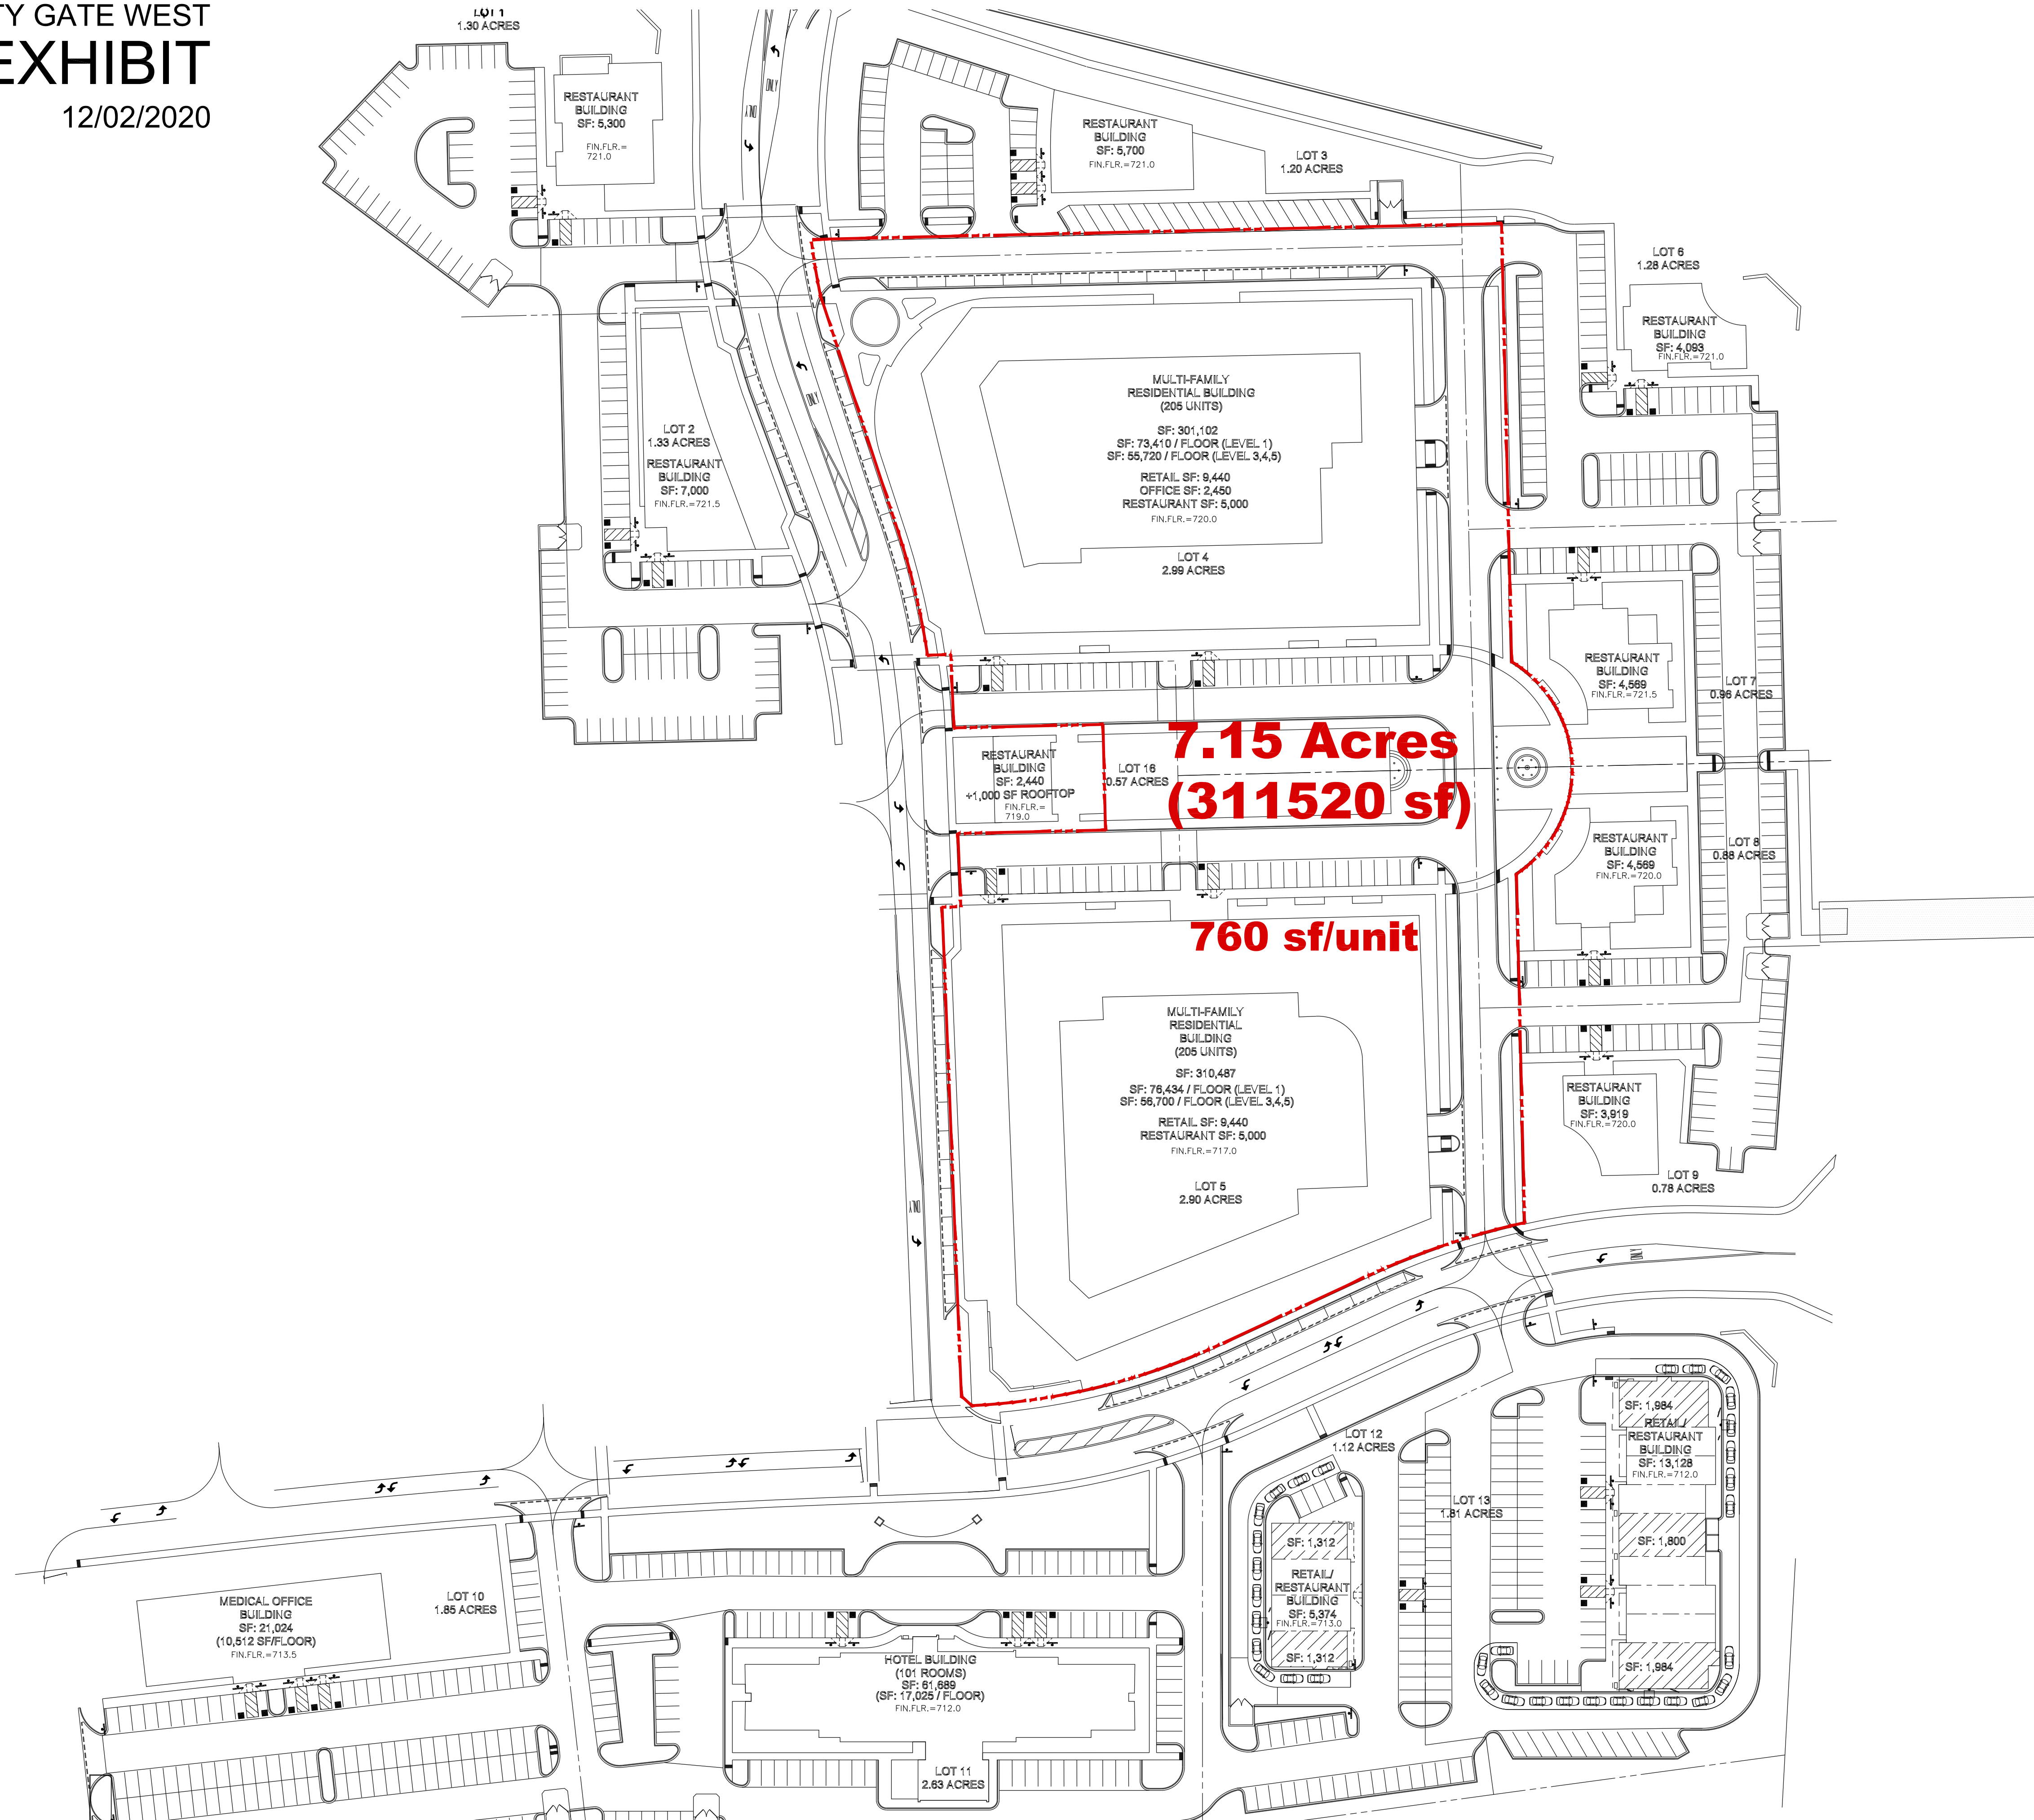

22 E. Chicago Avenue
Suite 200A
Naperville, IL 60540
T 630.961.1787

hitchcockdesigngroup.com

PREPARED FOR
Inter Continental
Real Estate & Development
Corporation

2221 Camden Court, Suite 200
Oak Brook, IL 60523

PROJECT
**City Gate
West**
Naperville, IL

ISSUED
July 20, 2020
REVISIONS

No	Date	Issue
1	05-13-2020	PUD 1st Review

CHECKED BY
GBR

DRAWN BY
NAA

SHEET TITLE
DENSITY EXHIBIT

SCALE IN FEET
1" = 60'

0' 30' 60' 180'

NORTH SHEET NUMBER