

C.B. conlin
 LANDSCAPES
 EST. 1985

PO Box 9094
 28w490 95th Street
 Naperville, Illinois 60567

Phone: (630) 416-8998
 Fax: (630) 416-9123

www.cbconlin.com

Structure and Fire Feature Variance Submittal

The Lorenz Residence
 923 Watercress Drive
 Naperville, IL 60540

Note: Fireplace Will Not Be Constructed to Burn Real Wood

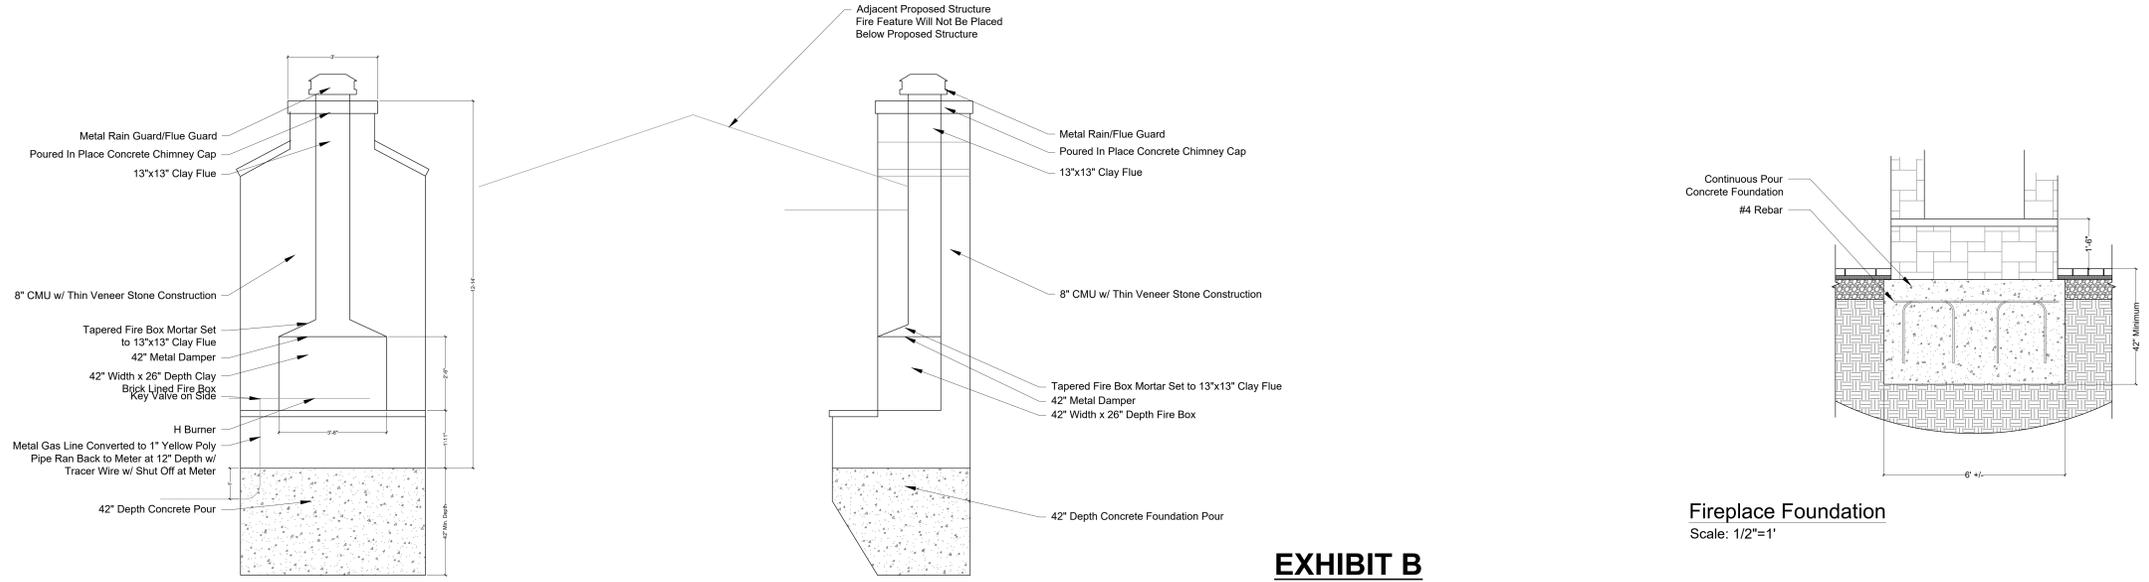


EXHIBIT B

CB Conlin Landscapes, Inc. hereby reserves its common law copyrights and other property rights in these plans. These plans are confidential and are not to be reproduced, changed, or copied in any format, nor are they to be disclosed to or used by any third party, without first obtaining written permission and consent of CB Conlin Landscapes, Inc.

North:

Drawing Scale:
 1" = 10'

Designer:
 Scott Lucchetti

Drawing Date:
 June 4, 2024

Sheet Number:
 L1.0

Sheet 1 of 1