


PLOTTED BY: MARK IVerson DATE/TIME: 9/18/2020 5:13 PM FILE: N:\2019\19473\DRAWINGS\ACAD\LD\104\MISC DRAWINGS\FENCE EXHIBIT 19473.DWG

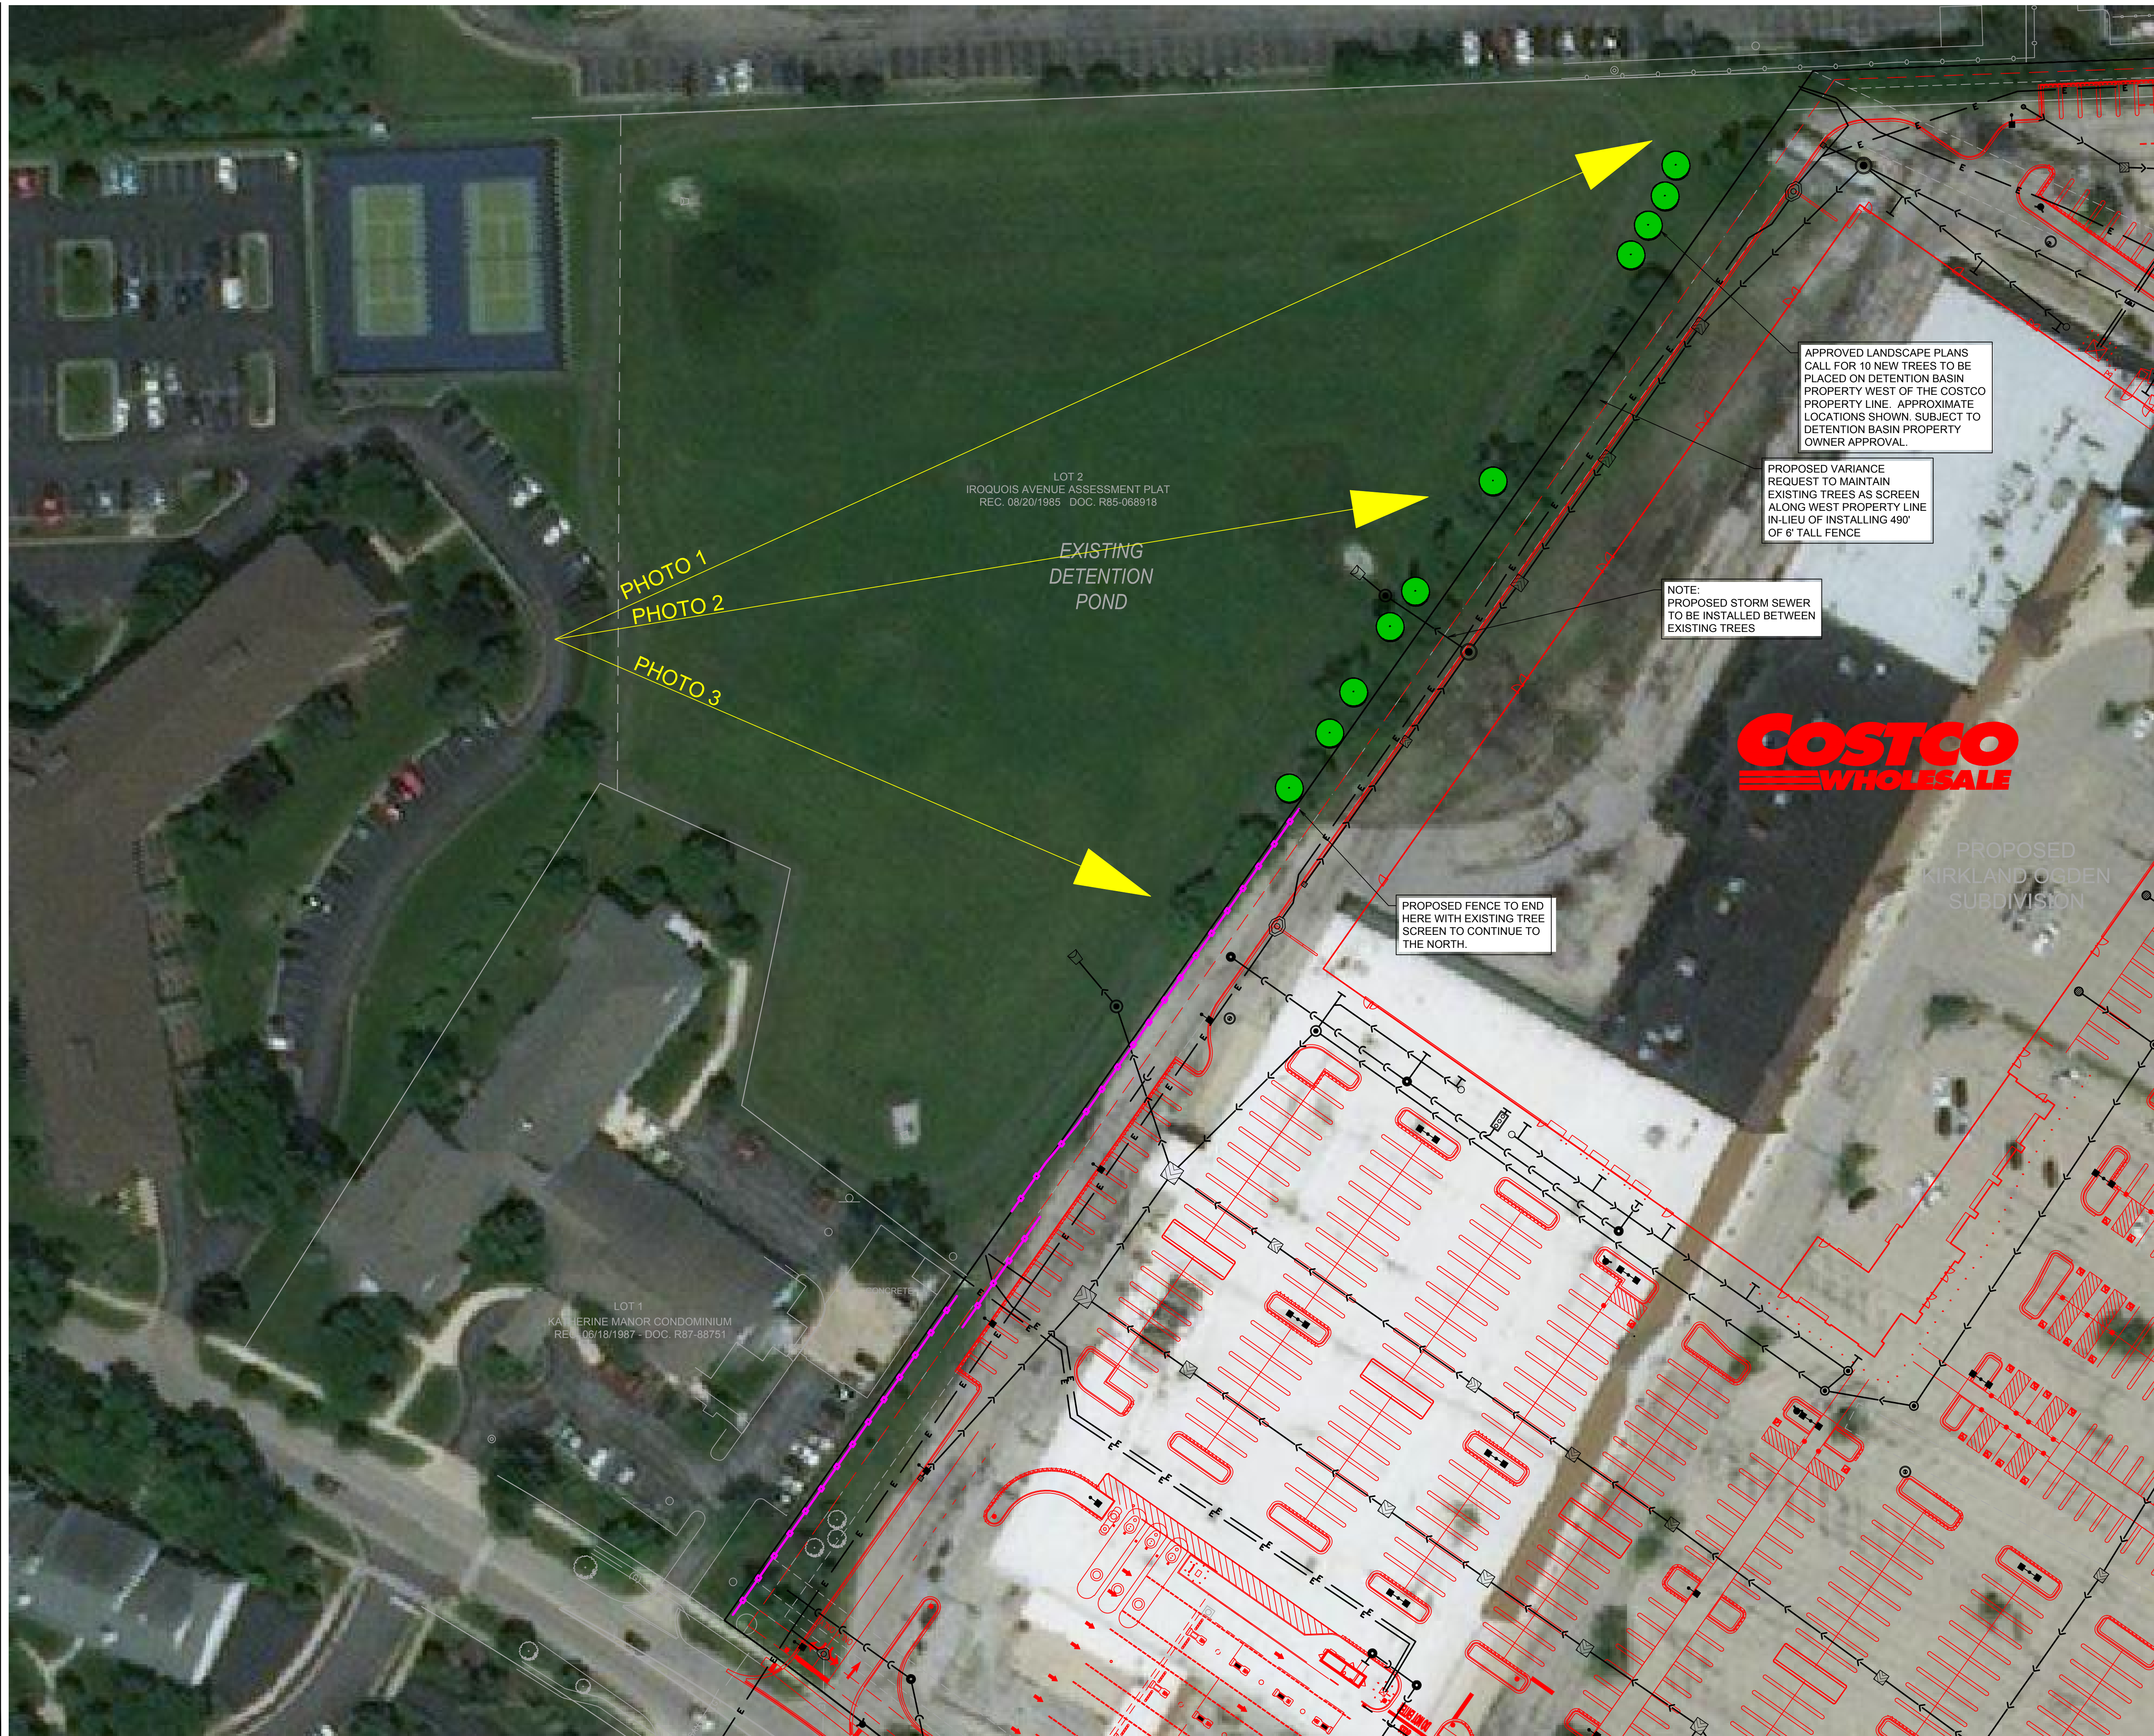

NAPERVILLE, IL
(OGDEN MALL)
CW # 14-0099
1255 E. OGDEN AVENUE
NAPERVILLE, IL 60563

COSTCO WHOLESALE CORPORATION

999 LAKE DRIVE
ISSAQUAH, WA 98027
T: 425.313.8100
www.costco.com

1101 Second Ave, Ste 100
Seattle, WA 98101

206 962 6500
MG2.com



V3 Companies
7325 Janes Avenue
Woodridge, IL 60517
630.724.9200 phone
630.724.9202 fax
www.v3co.com

Visio, Veritas, Virtute... "The Vision to Transform with Excellence"

BRADLEY PRISCHMAN - CIVIL ENGINEER

ILLINOIS LICENSE # 062-059202
EXPIRES: 11.30.2021
ILLINOIS LICENSED
DESIGN FIRM # 184-000902
EXPIRES: 04.30.2021

© MG2, Inc. All rights reserved. No part of this document may be reproduced in any form or by any means without permission in writing from MG2, Inc.

DATE	DESCRIPTION
09-18-20	ISSUED FOR REVIEW

PROJECT NUMBER: 19473 - S04
PM: BRP
DRAWN: DB
DATE: 09 - 18 - 2020

COSTCO WHOLESALE - AERIAL FENCE VARIANCE EXHIBIT EX B

