
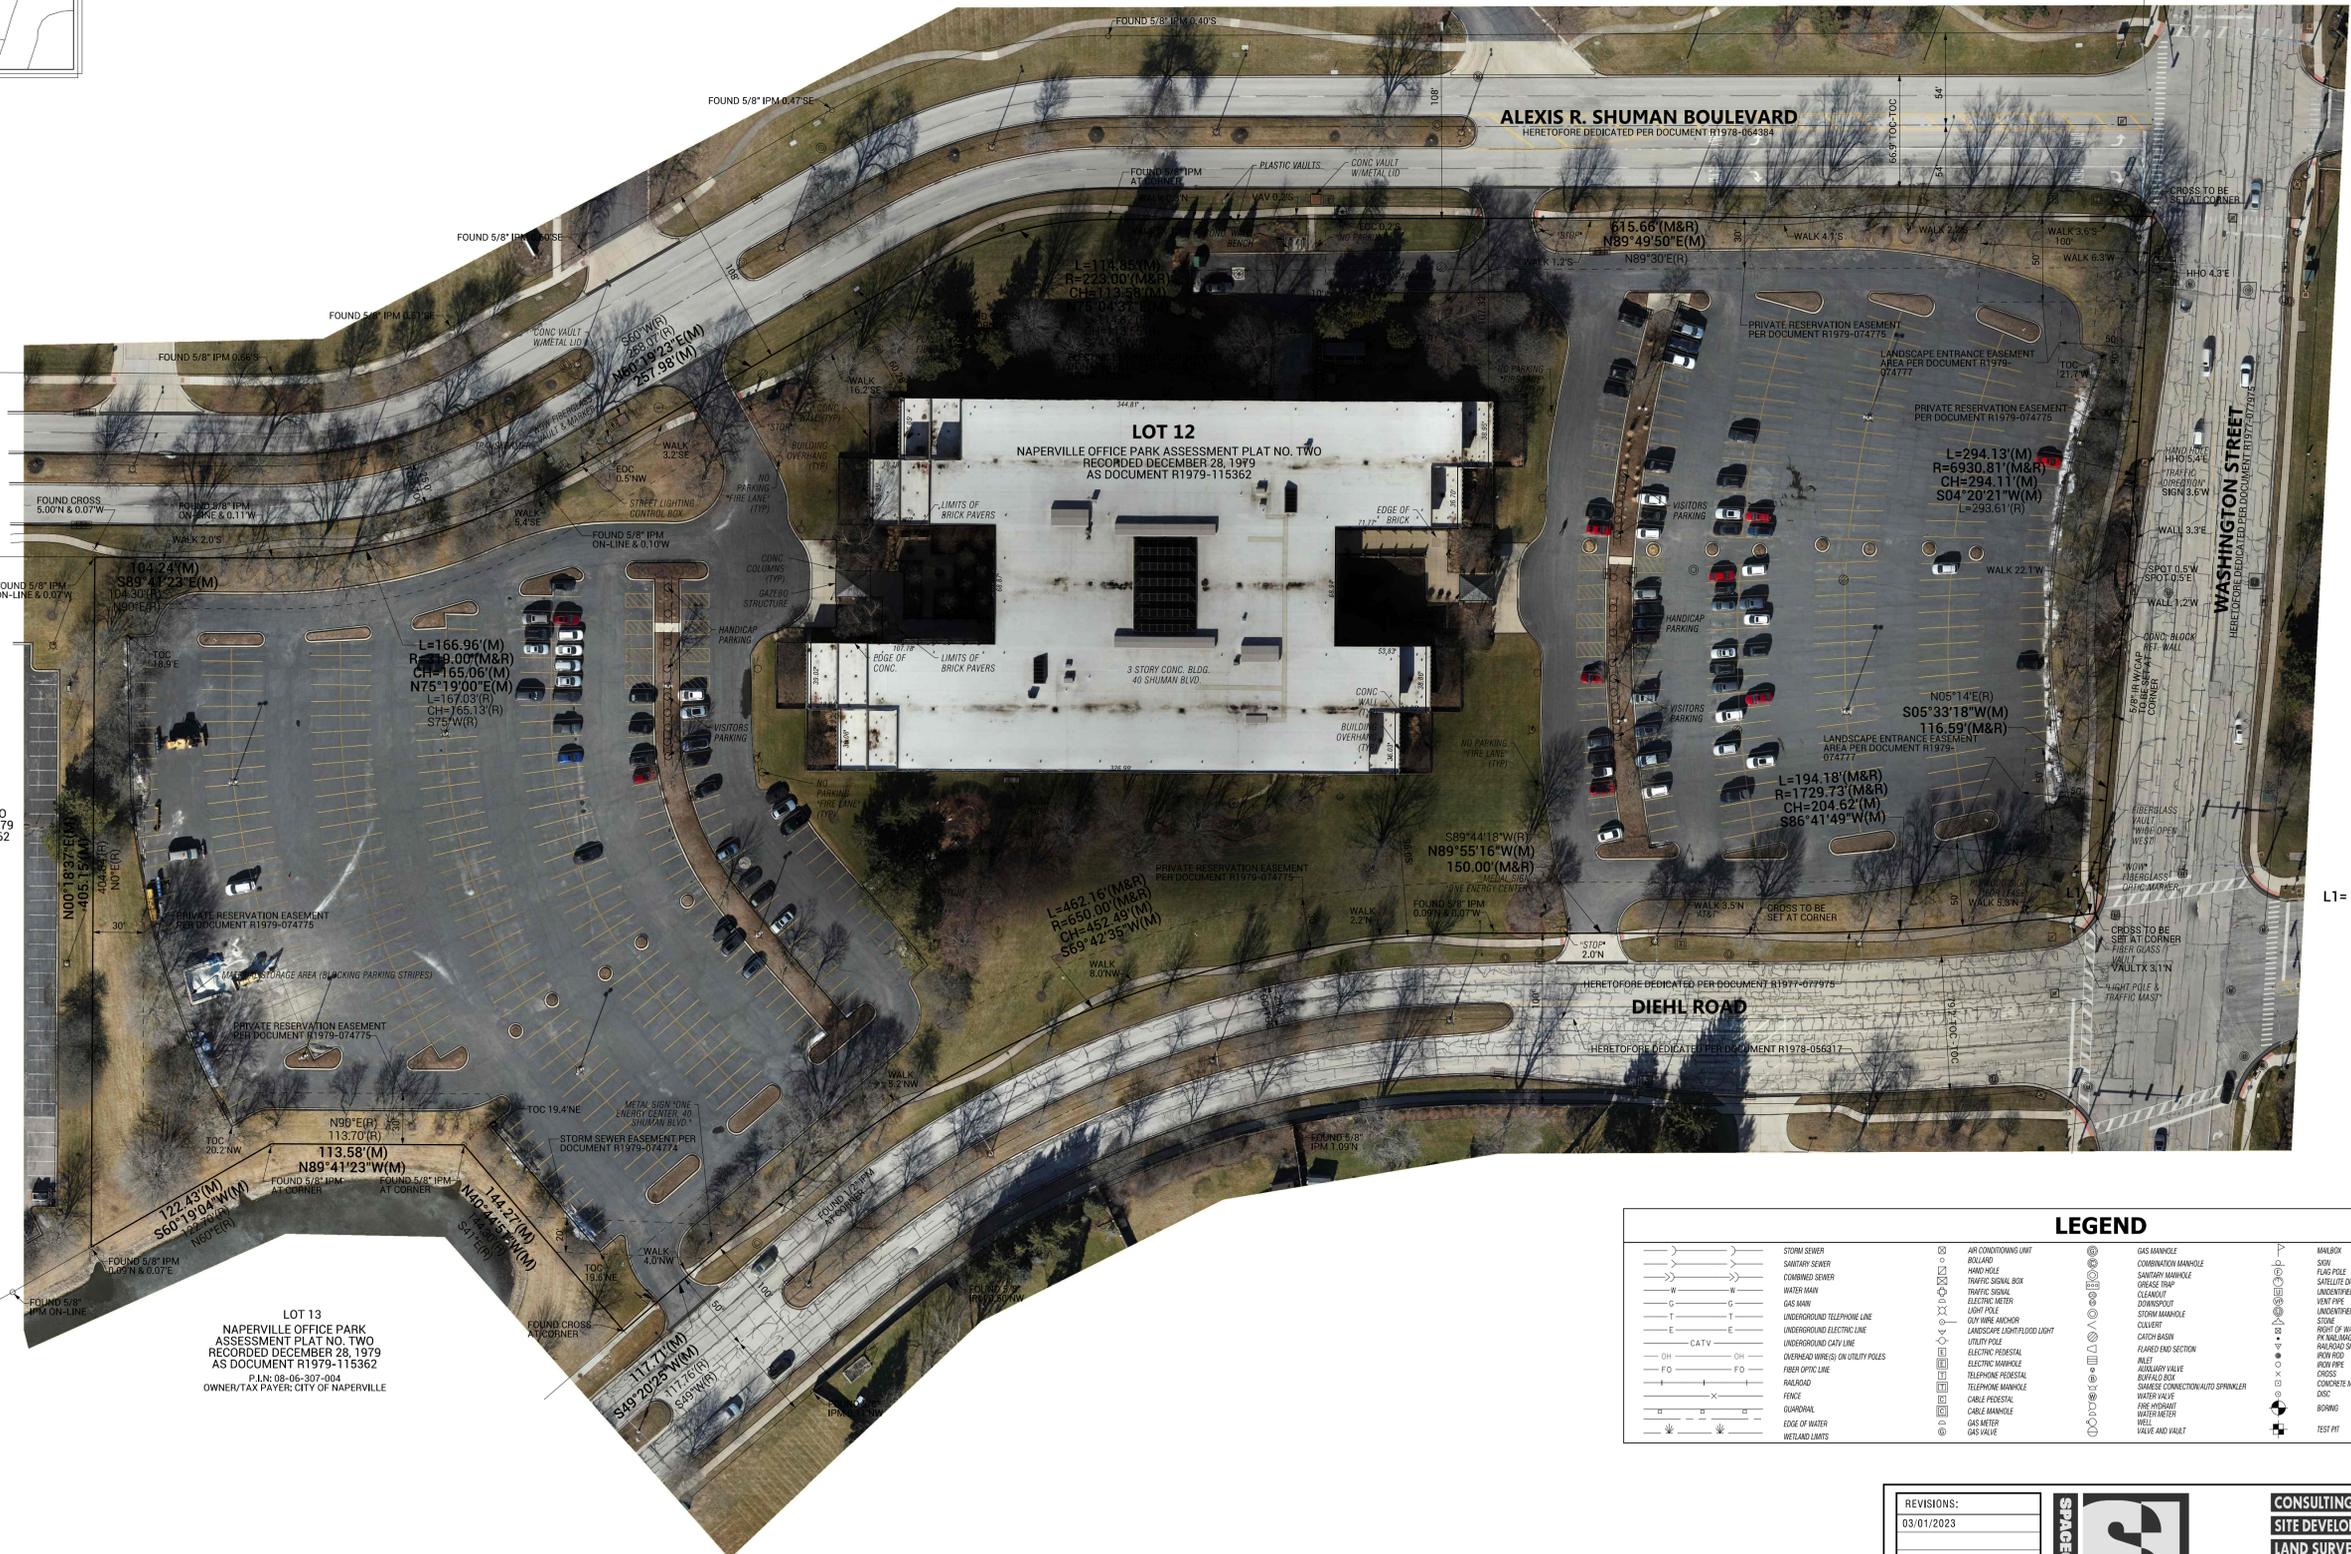


# A.L.T.A. / N.S.P.S. LAND TITLE SURVEY

SEE SHEET 2 FOR SURVEY WITH OUT AERIAL IMAGE  
SEE SHEET 3 FOR LEGAL DESCRIPTION, NOTES AND SITE PHOTOGRAPHS

SPACECO UAV  
AERIAL IMAGE  
DATE OF FLIGHT: FEB 10, 2023

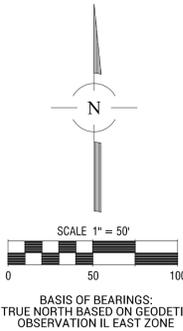

**LOT 11**  
NAPERVILLE OFFICE PARK  
ASSESSMENT PLAT NO. TWO  
RECORDED DECEMBER 28, 1979  
AS DOCUMENT R1979-115362  
P.L.N: 08-06-307-003  
OWNER/TAX PAYER: PARK LAKE  
LTD PARTNERSHIP

**LOT 13**  
NAPERVILLE OFFICE PARK  
ASSESSMENT PLAT NO. TWO  
RECORDED DECEMBER 28, 1979  
AS DOCUMENT R1979-115362  
P.L.N: 08-06-307-004  
OWNER/TAX PAYER: CITY OF NAPERVILLE

LEGEND			
	STORM SEWER		AIR CONDITIONING UNIT
	SANITARY SEWER		HANDHOLE
	COMBINED SEWER		TRAFFIC SIGNAL BOX
	WATER MAIN		ELECTRIC METER
	GAS MAIN		LIGHT POLE
	UNDERGROUND TELEPHONE LINE		GUY WIRE ANCHOR
	UNDERGROUND ELECTRIC LINE		LANDSCAPE LIGHT FLOOD LIGHT
	CATV		UTILITY POLE
	OVERHEAD WIRES ON UTILITY POLES		ELECTRIC PEDESTAL
	FIBER OPTIC LINE		TELEPHONE PEDESTAL
	RAILROAD		CABLE PEDESTAL
	GUARDRAIL		CABLE MANHOLE
	EDGE OF WATER		GAS METER
	WETLAND LIMITS		GAS VALVE
	MANHOLE		GAS MANHOLE
	SEWER MANHOLE		SANITARY MANHOLE
	CLEANOUT		GAS CLEANOUT
	STORM MANHOLE		GAS MANHOLE
	CATCH BASIN		FLAGGED END SECTION
	ALLEY		AUXILIARY VALVE
	BUVALD BOX		SAMESE CONNECTION AUTO SPRINKLER
	WATER VALVE		FIRE HYDRANT
	WATER METER		WELL
	VALVE AND VAULT		REST PIT
	EDGE OF CONCRETE		HAND HOLE
	MEASURED RECORD		SPOT LIGHT
	TOP OF CURVE		VALTEX
	VALTEX CORNER		STONE
	RIGHT OF WAY MONUMENT		FLAGGING NAIL
	RAILROAD SPIKE		POLE TOP
	POLE TOP		CROSS
	CONCRETE MONUMENT		DISC
	DISC		BORINGS
	BORINGS		REST PIT
	ASPHALT		CONCRETE
	CONCRETE		GRAVEL
	GRAVEL		BRICK

PREPARED FOR:  
WOODMANLIFE  
1700 FARNAM STREET  
OMAHA, NE 68102-2025

REVISIONS:	
03/01/2023	



**CONSULTING ENGINEERS**  
**SITE DEVELOPMENT ENGINEERS**  
**LAND SURVEYORS**




9575 W. Higgins Road, Suite 700,  
Rosemont, Illinois 60018  
Phone: (847) 696-4060 Fax: (847) 696-4065

DATE: 02/27/2023
JOB NO: 12510
FILENAME: 12510ALTA-01
SHEET 1 OF 3

# A.L.T.A. / N.S.P.S. LAND TITLE SURVEY

SEE SHEET 3 FOR LEGAL DESCRIPTION, NOTES AND SITE PHOTOGRAPHS

SPACECO UAV  
AERIAL IMAGE  
DATE OF FLIGHT: FEB 10, 2023

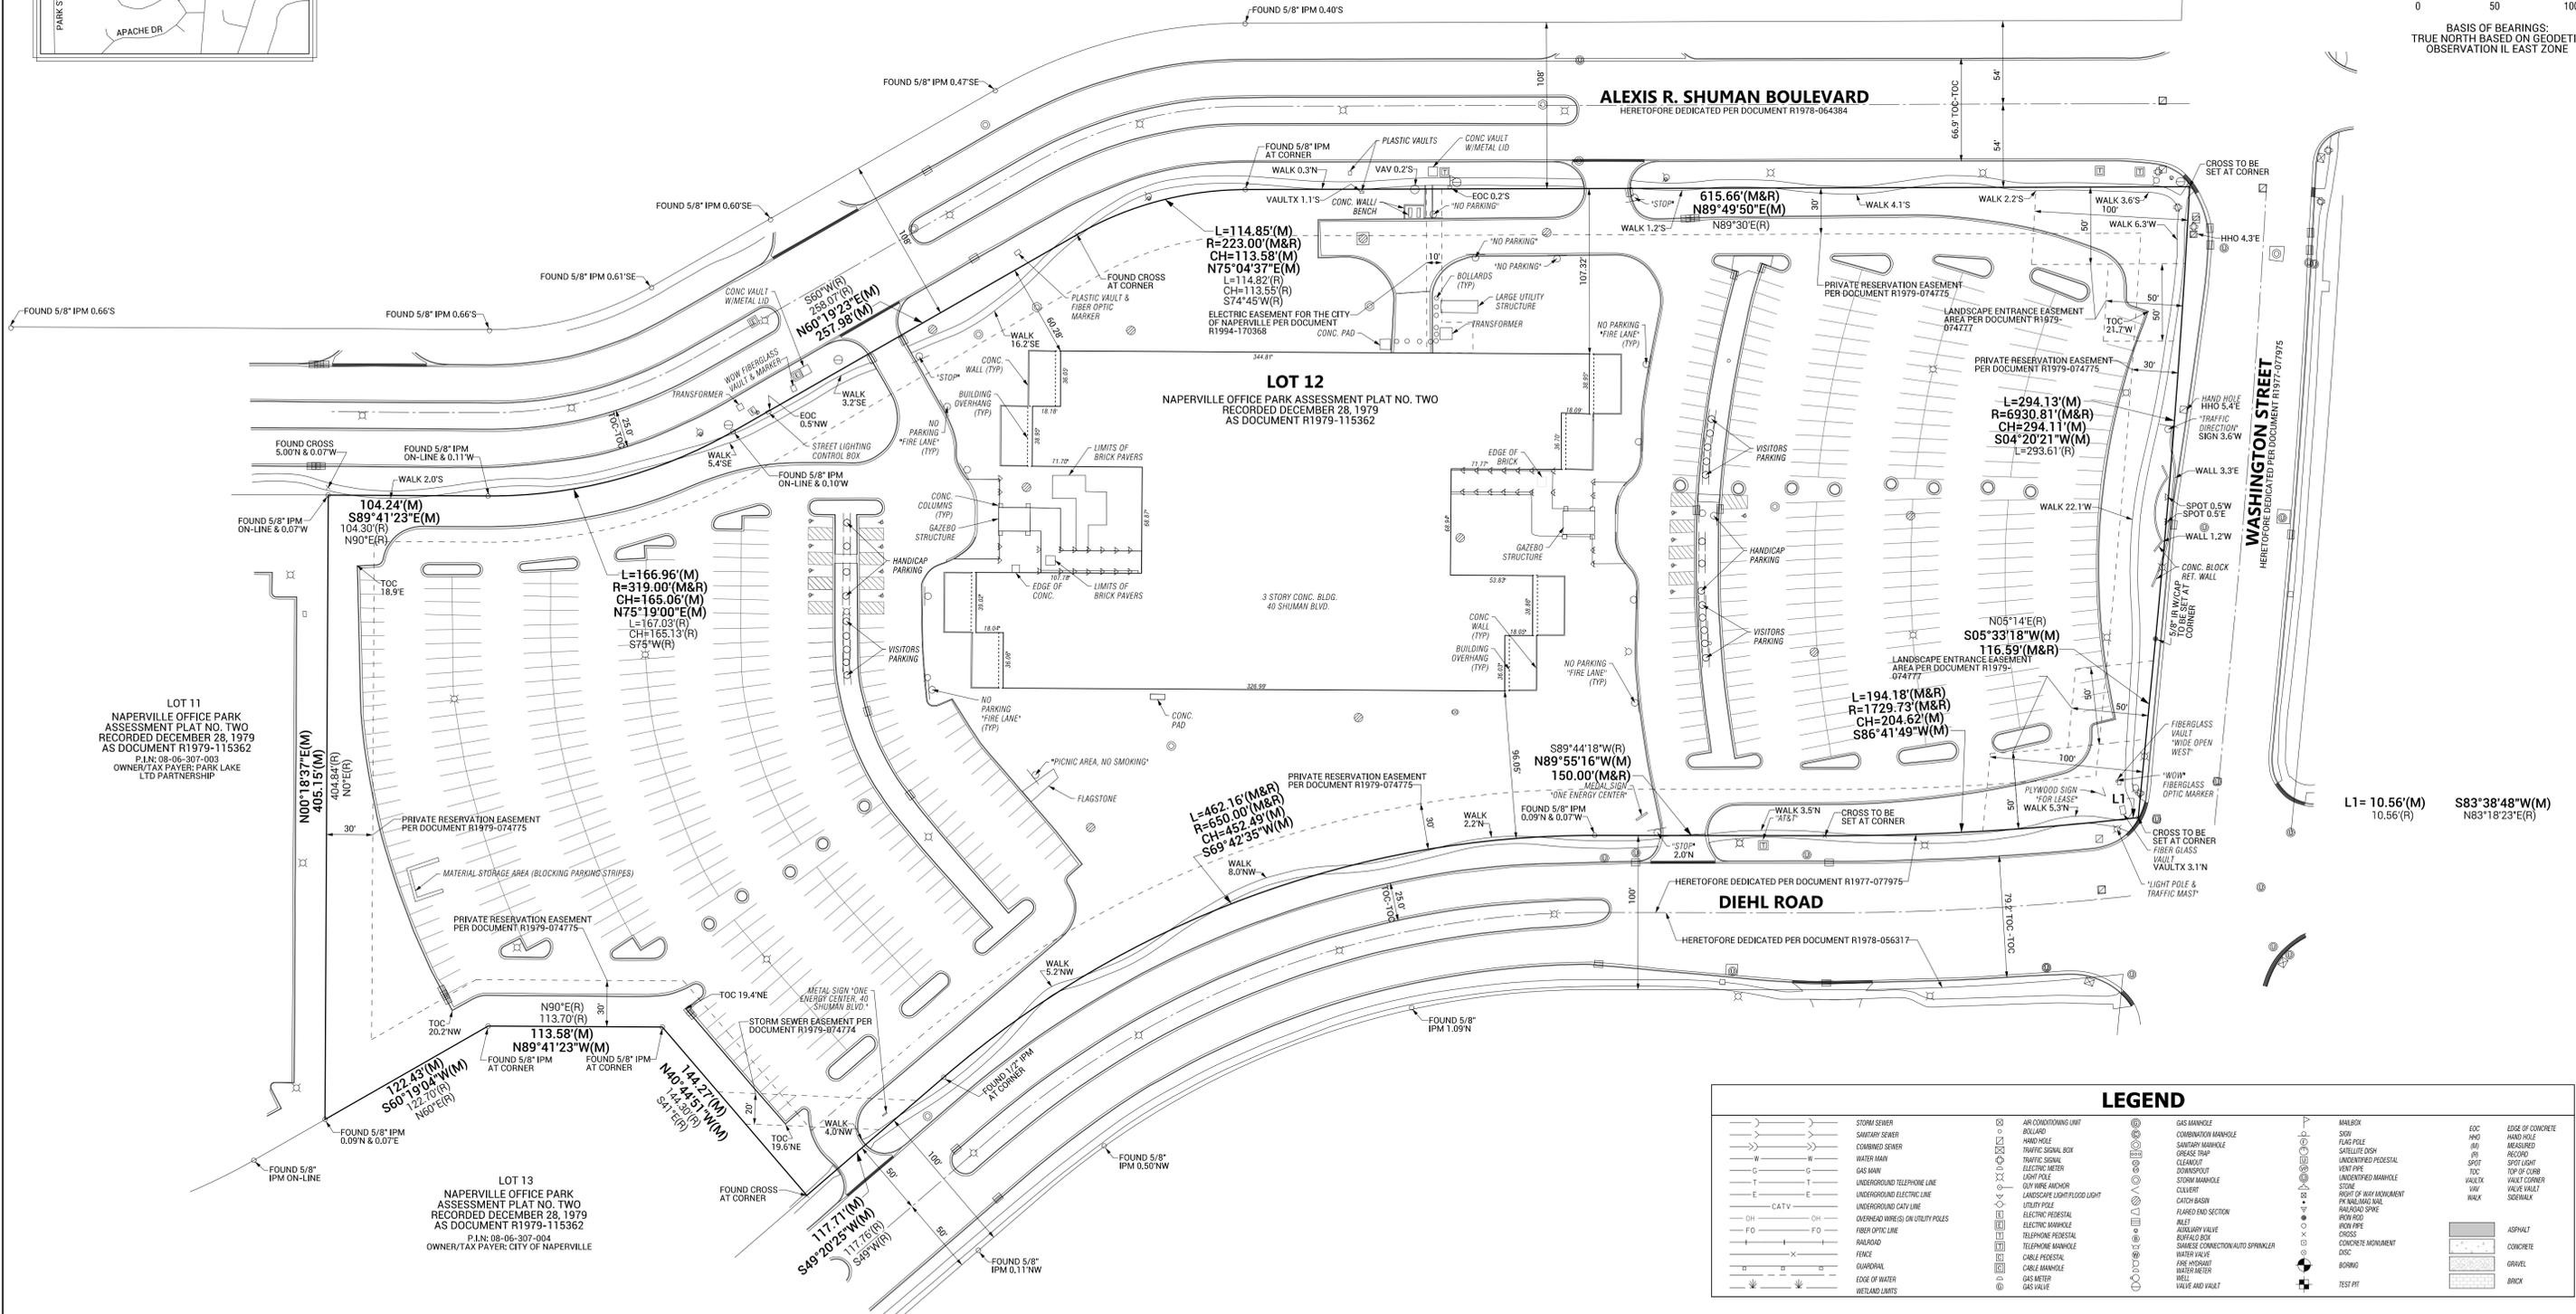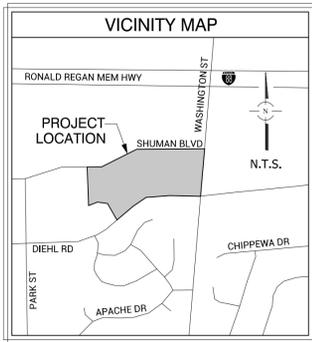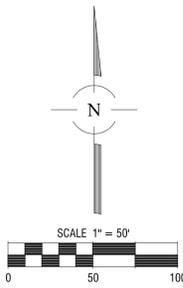

LEGEND			
	STORM SEWER		AIR CONDITIONING UNIT
	SANITARY SEWER		HANDHOLE
	COMBINED SEWER		TRAFFIC SIGNAL BOX
	WATER MAIN		CLEANOUT
	GAS MAIN		ELECTRIC METER
	UNDERGROUND TELEPHONE LINE		LIGHT POLE
	UNDERGROUND ELECTRIC LINE		GUY WIRE ANCHOR
	CATV		LANDSCAPE LIGHT/FLOOD LIGHT
	OVERHEAD WIRES ON UTILITY POLES		UTILITY POLE
	FIBER OPTIC LINE		ELECTRIC PEDESTAL
	RAILROAD		TELEPHONE PEDESTAL
	GUARDRAIL		GAS MANHOLE
	EDGE OF WATER		CABLE PEDESTAL
	WETLAND LIMITS		CABLE MANHOLE

