


NAPERVILLE COMMONS

PRELIMINARY P.U.D OPEN SPACE EXHIBIT

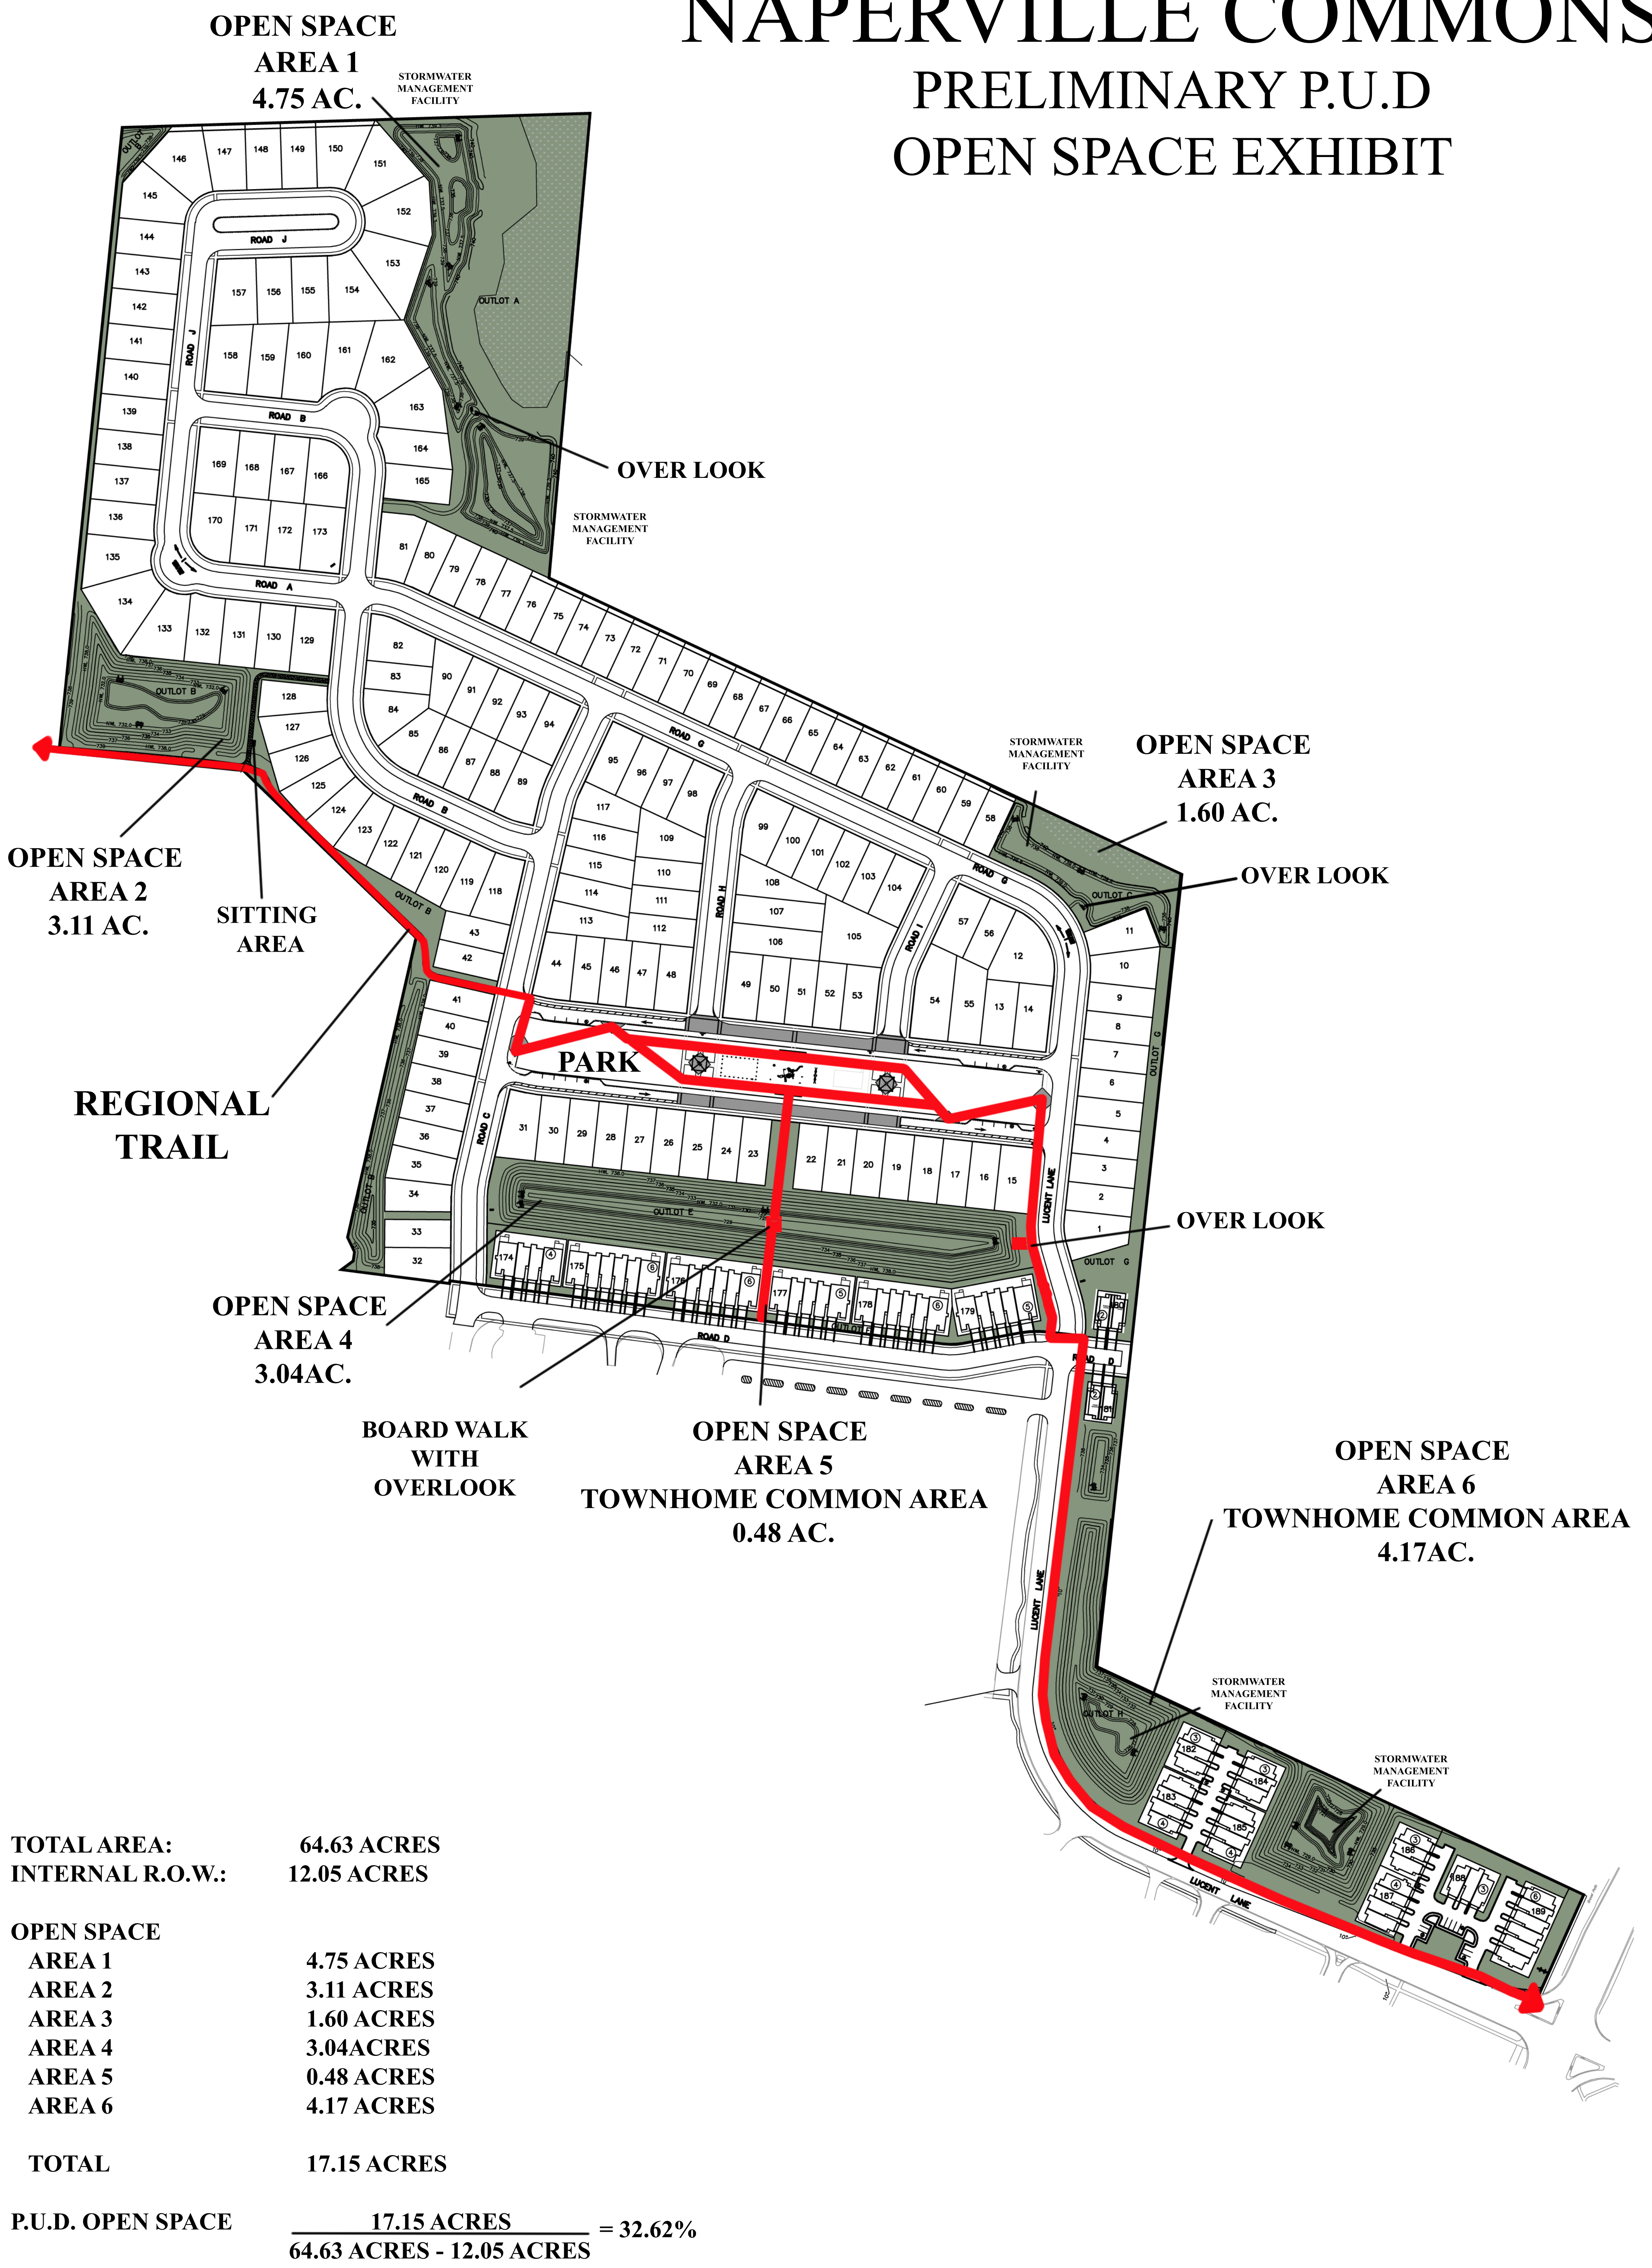

PULTE HOME CORPORATION - ILLINOIS DIVISION
 1900 East Golf Road, Suite 300
 Schaumburg, Illinois 60173
 (847) 230-5400

Completed: 11-5-20
 Revised: 12-10-20, 1-19-21



N.T.S.