

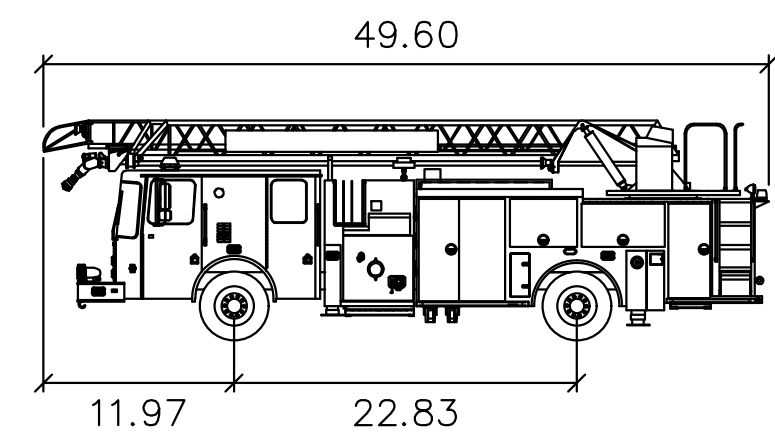
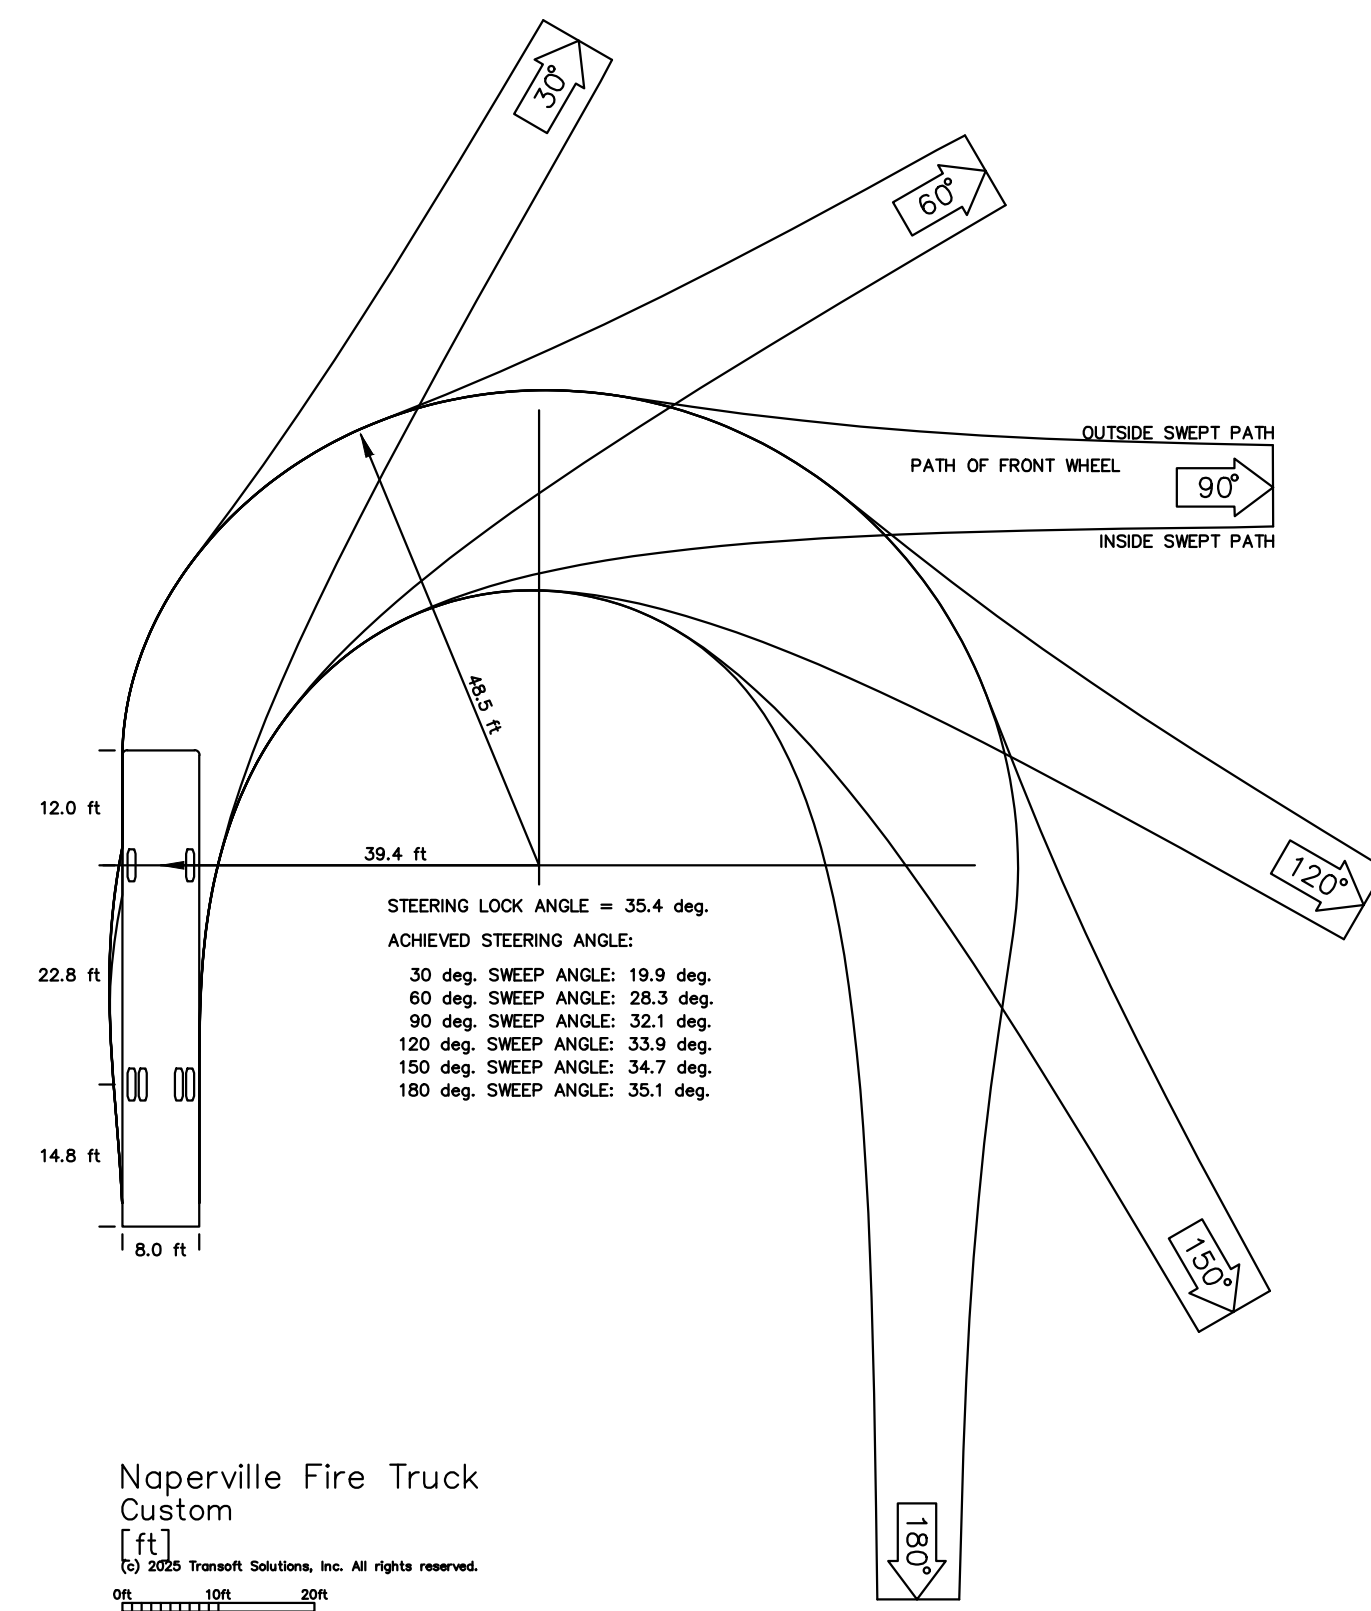


Deuse of and imposter reliance on this document without written authorization and adaptation by Kimley-Horn and Associates, Inc. shall be without liability to Kimley-Horn and Associates, Inc.

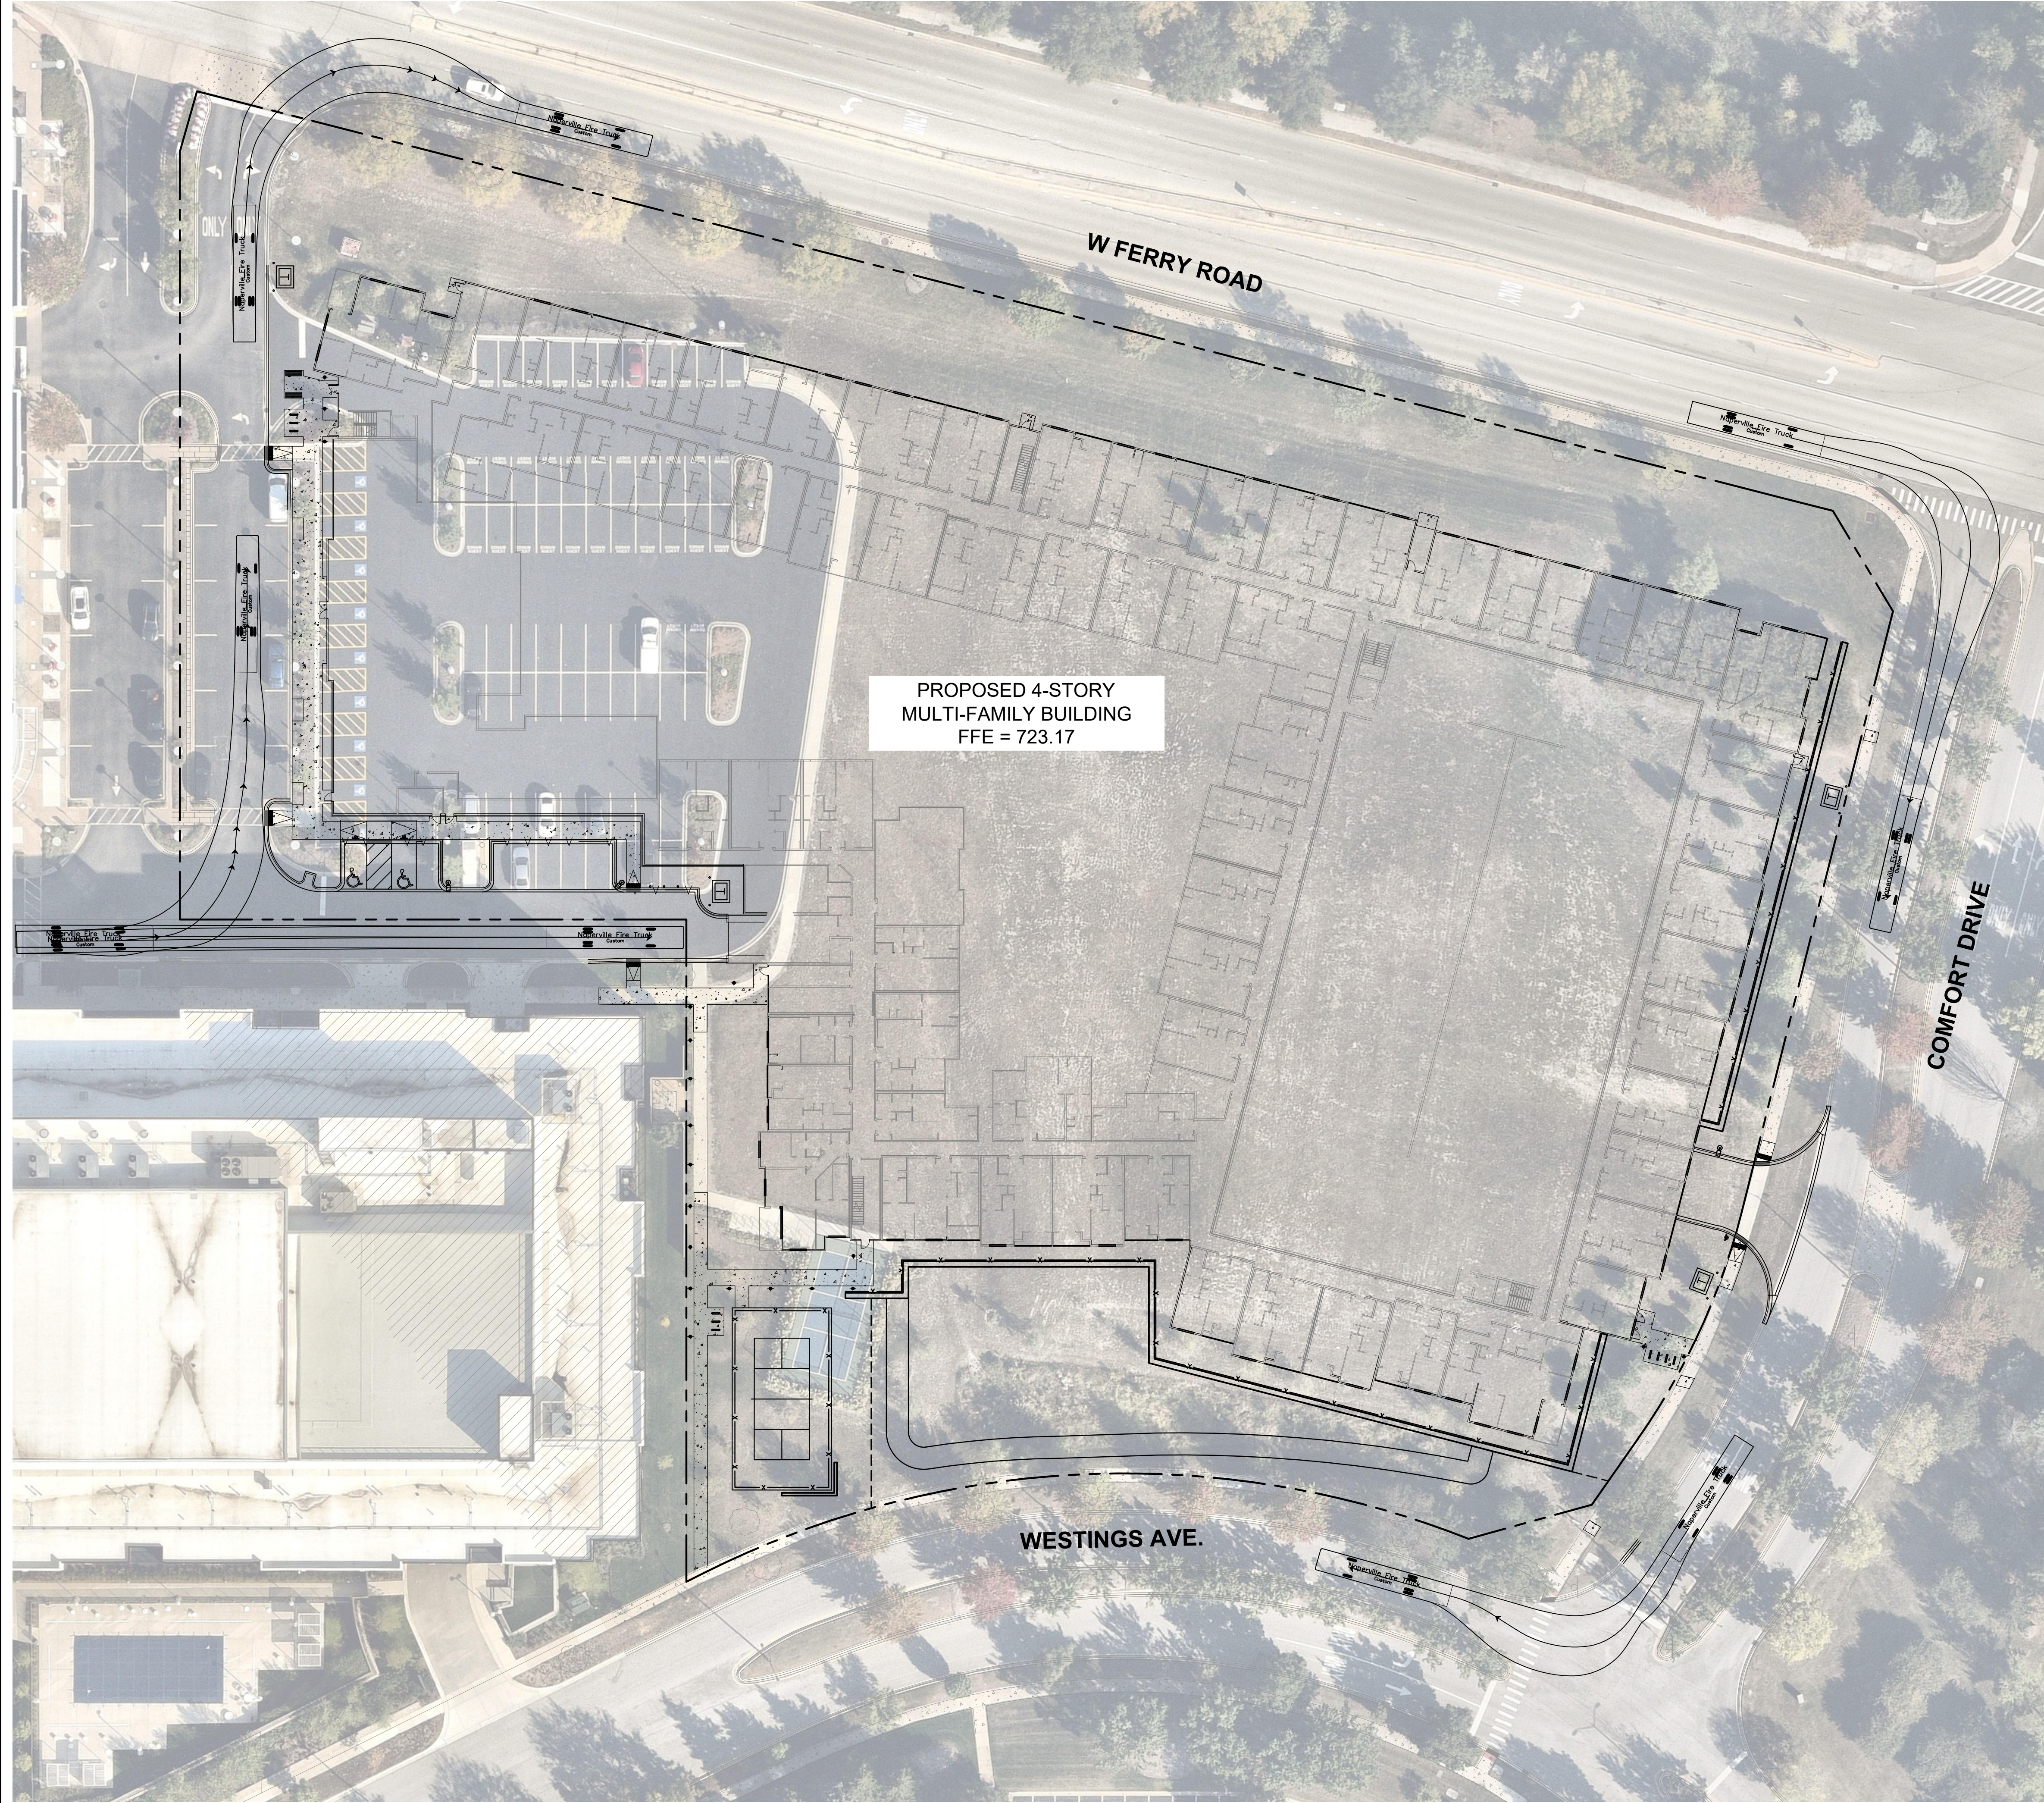

Naperville Fire Truck

	feet
Width	: 8.00
Track	: 6.91
Lock to Lock Time	: 6.0
Steering Angle	: 35.4

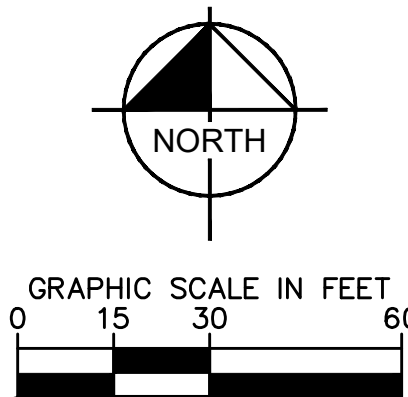

EX. SHEET NUMBER	ORIGINAL ISSUE: 12/19/2025 KHA PROJECT NO. 268930001	CITYGATE II 2160 CITYGATE LANE NAPERVILLE, IL 60563	FIRE TRUCK TURN EXHIBIT		Scale: AS NOTED DESIGNED BY: OIL DRAWN BY: ARG CHECKED BY: TRE	Kimley»Horn © 2024 KIMLEY-HORN AND ASSOCIATES, INC. 2000 KIMLEY-HORN DRIVE, SUITE 600 WARENEVILLE, IL 60555 TEL: 630.399.7000 WWW.KIMLEY-HORN.COM	DATE BY 03/09/26 TRE REVISIONS NO.
---------------------------------------	--	---	---	---	---	---	--