


Ameristar Montage Steel Fence

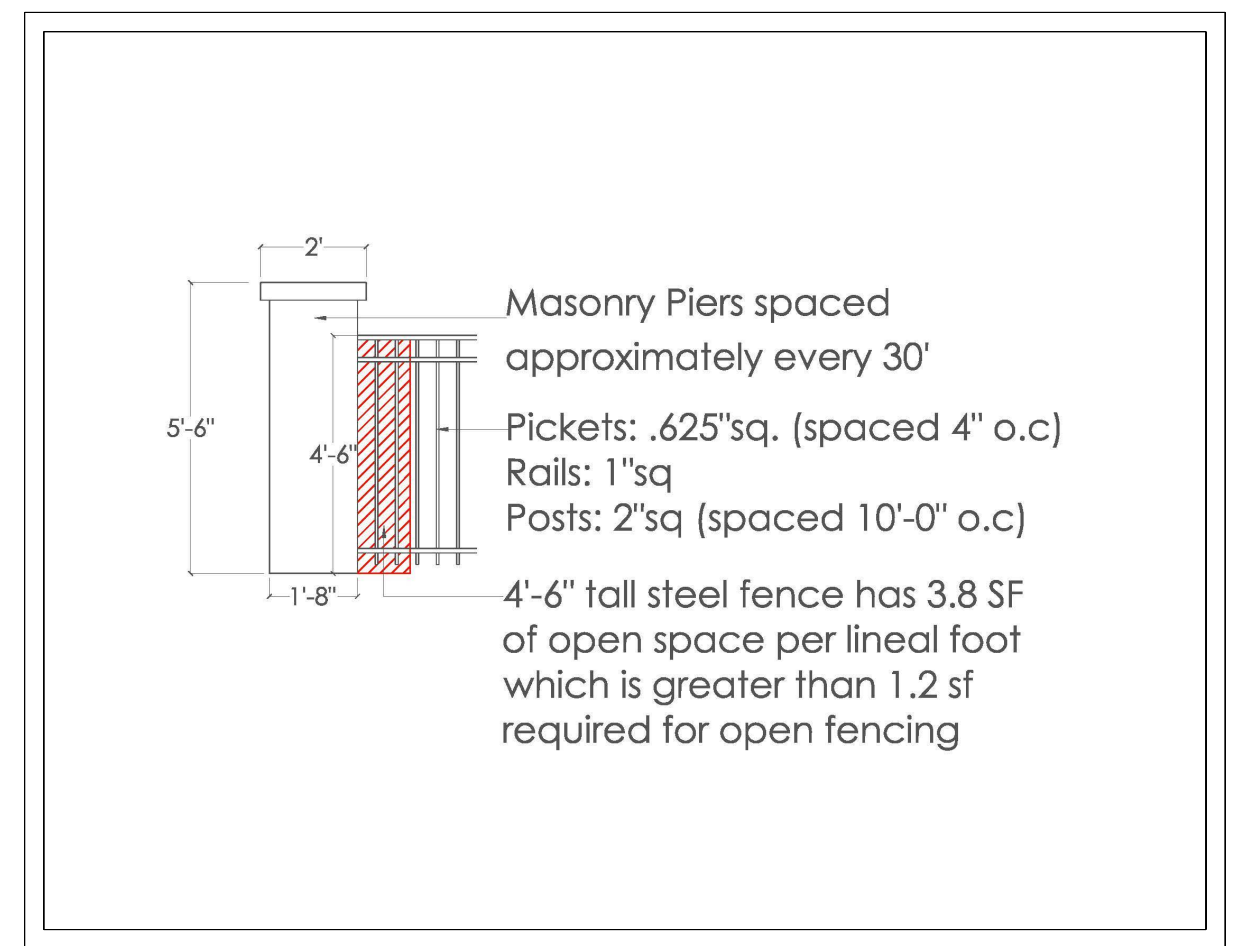

Fence Detail - Not to Scale

1597 Warren Avenue
 Downers Grove, IL 60515
 P: 630.355.1709
 F: 630.520.830




The Faqel Residence

1219 Olesen Dr. Naperville, IL

Fence Plan

Scale: 1" = 20'-0"
 Date: 9/12/2019
 Drawn: JA
 Checked: CP
 Sheet: 1 of 1

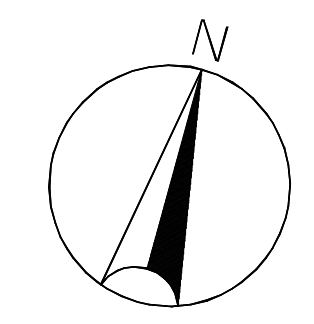

Revised
 11/4/2019