
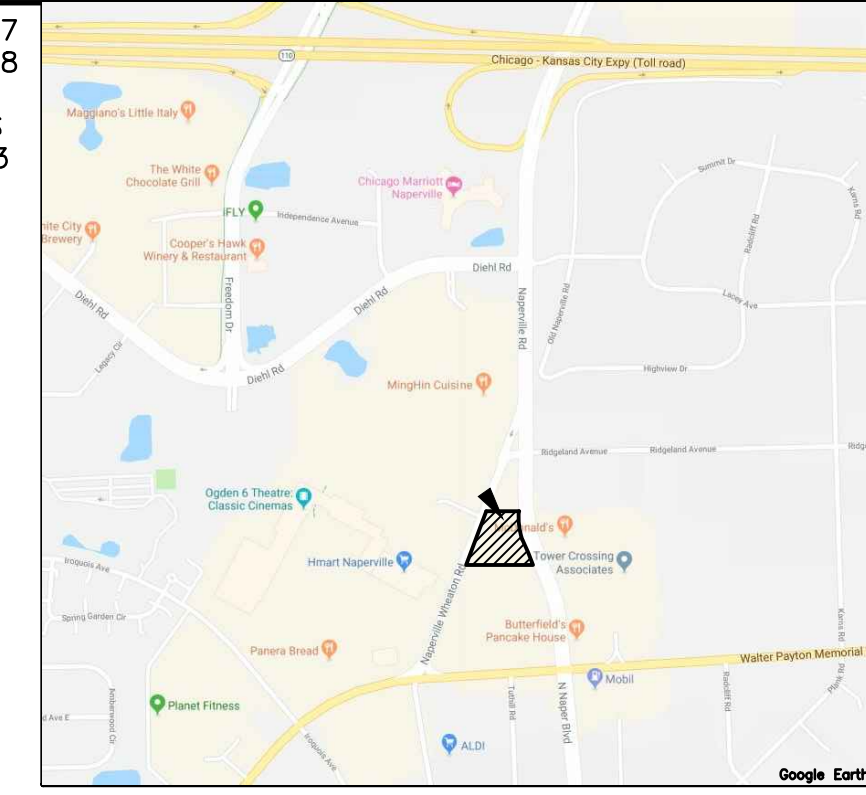


EASEMENT EXHIBIT FOR TARTAN POINT SUBDIVISION NAPERVILLE, ILLINOIS

PART OF THE NORTHWEST QUARTER OF SECTION 8, TOWNSHIP 38 NORTH, RANGE 10,
EAST OF THE THIRD PRINCIPAL MERIDIAN, IN DUPAGE COUNTY, ILLINOIS.

P.I.N. 08-08-101-007
08-08-101-008
ADDRESS: 1519 NAPER BLVD
NAPERVILLE, ILLINOIS
60563

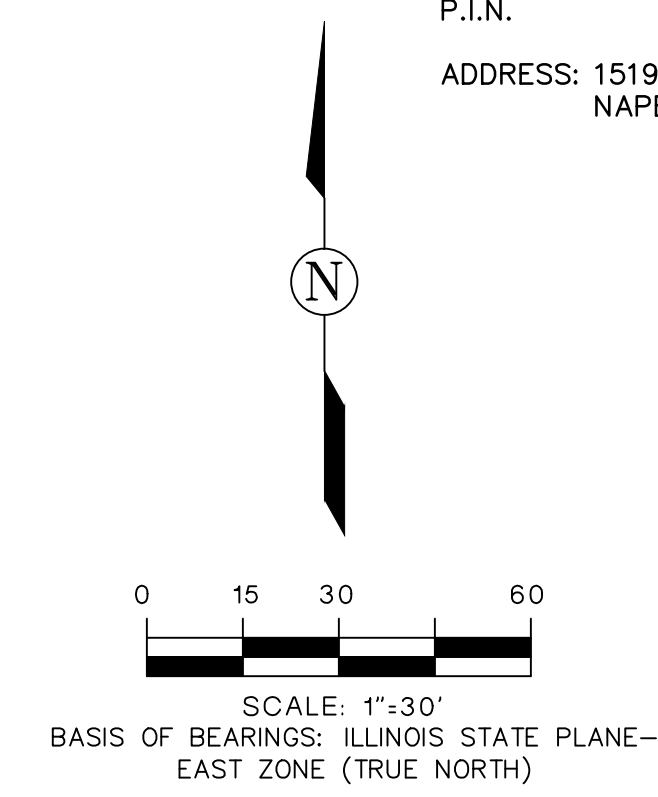


LEGAL DESCRIPTION
LOTS 1 AND 2 OLYMPIC FEDERAL RESUBDIVISION, BEING A RESUBDIVISION OF PART OF LOTS 10 AND 11 IN ARTHUR T. McINTOSH AND COMPANY'S BRUMMEL FARMS, BEING A SUBDIVISION OF PARTS OF SECTIONS 5 AND 8, TOWNSHIP 38 NORTH, RANGE 10, EAST OF THE THIRD PRINCIPAL MERIDIAN, ACCORDING TO THE PLAT OF SAID RESUBDIVISION RECORDED APRIL 24, 1989, AS DOCUMENT R89-46655, IN DUPAGE COUNTY, ILLINOIS.

LOT 4
NAPERVILLE COURTS
PER DOC. R78-88621

LOT 2
REALTY RESOURCES
RESUBDIVISION
PER DOC. R94-232085

LOT 1
THE VILLAGE SUBDIVISION
PER DOC. R89-91669

LOT 6
THE VILLAGE SUBDIVISION
PER DOC. R89-91669

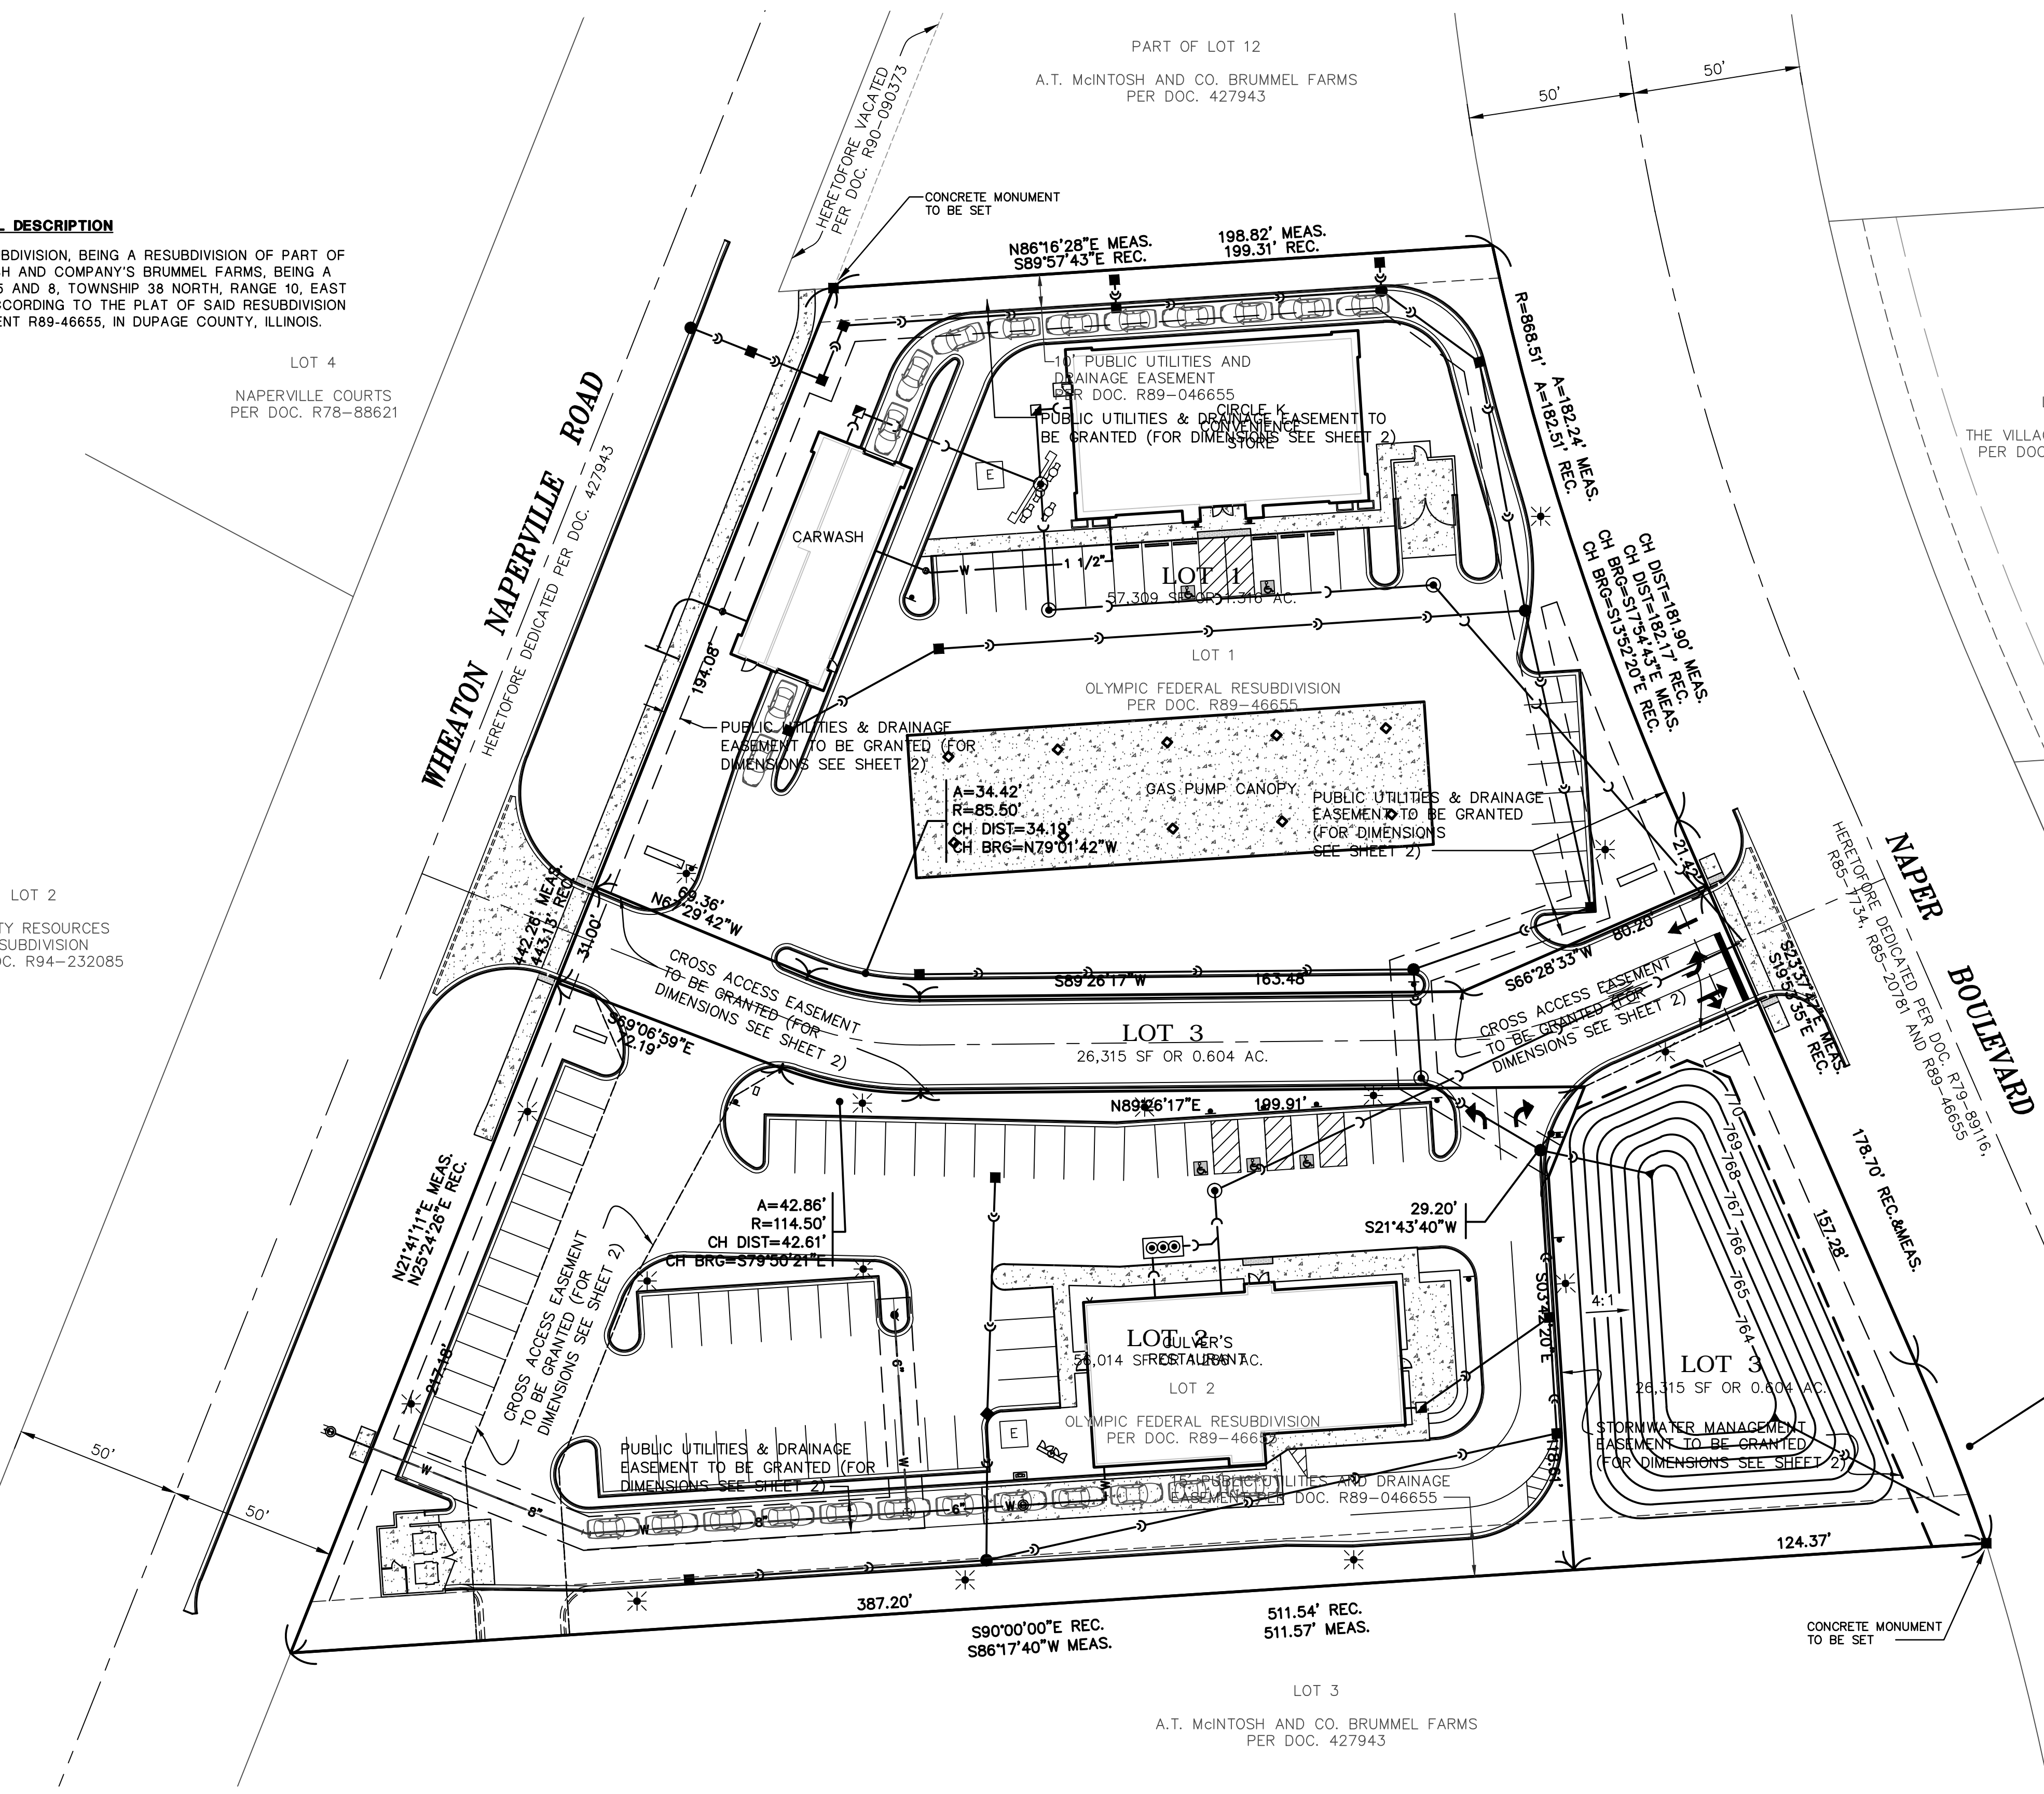

LINE TYPE LEGEND

PROPOSED	EXISTING	DESCRIPTION
—	—	SUBDIVISION BOUNDARY
—	—	LOT LINE
—	—	CENTER LINE
—	—	EASEMENT LINE
—	—	ACCESS EASEMENT LINE
—	—	BUILDING LINE
—	—	SECTION LINE
—	—	UNDERLYING LOT LINE

ABBREVIATIONS

REC.	RECORD DATA	S.F.	SQUARE FEET
MEAS.	MEASURED DATA	AC.	ACRE
DEED	DEEDED DATA	FIP	FOUND IRON PIPE
R.	RADIUS	N	NORTH
A.	ARC DATA	S	SOUTH
ROW	RIGHT OF WAY	E	EAST
PL	PROPERTY LINE	W	WEST
CL	CENTERLINE		

SURVEYOR'S NOTES:

- ALL MEASUREMENTS AND DISTANCES ARE SHOWN IN FEET AND DECIMAL PARTS THEREOF.
- DIMENSIONS ALONG CURVED LINES ARE ARC LENGTHS.
- ALL EASEMENTS DEPICTED ON THIS PLAT WILL BE GRANTED ON THE FINAL SUBDIVISION PLAT.
- ALL EASEMENTS DEPICTED ON THE PLAT MAP ARE FOR PUBLIC UTILITIES AND DRAINAGE PURPOSES UNLESS OTHERWISE NOTED.
- DENOTES CONCRETE MONUMENT TO BE SET
- FLOODPLAIN ZONE - NOT IN FLOODPLAIN ZONE PER FEMA PANEL NUMBER 170213 0009 C, DATED MAY 18, 1992.
- REFER TO PRELIMINARY ENGINEERING PLAN PREPARED BY ROAKE AND ASSOCIATES, INC. FOR EXISTING FEATURES AND PROPOSED GRADES, UTILITIES AND SIDEWALKS.
- SUBJECT SITE IS WITHIN THE CORPORATE LIMITS OF THE CITY OF NAPERVILLE. SAID CORPORATE LIMITS EXTENDS BEYOND THIS SITE THEREFORE NOT SHOWN.
- SUBJECT SITE IS WITHIN THE CORPORATE LIMITS OF THE NAPERVILLE PARK DISTRICT TAX BOUNDARY. SAID BOUNDARY EXTENDS BEYOND THIS SITE THEREFORE NOT SHOWN.

AREA SUMMARY TABLE

GROSS BOUNDARY AREA	139,638 S.F. (3.206 AC.)
NET BOUNDARY AREA	139,638 S.F. (3.206 AC.)
ROW DEDICATED	N/A
LOT AREA	
LOT 1	57,309 S.F. (1.316 AC.)
LOT 2	56,014 S.F. (1.286 AC.)
LOT 3	26,315 S.F. (0.604 AC.)
EASEMENT AREA	
DRAINAGE & STORMWATER MANAGEMENT	11,785 S.F. (0.271 AC.)
PUBLIC UTILITIES & DRAINAGE	
EXISTING	9,608 S.F. (0.221 AC.)
PROPOSED	13,145 S.F. (0.302 AC.)
TOTAL	22,753 S.F. (0.522 AC.)
CROSS ACCESS EASEMENT	17,067 S.F. (0.392 AC.)
EXISTING PUBLIC UTILITIES (TO BE VACATED)	4,575 S.F. (0.105 AC.)
EXISTING INGRESS, EGRESS, DRIVEWAY & PUBLIC UTILITIES (TO BE VACATED)	11,334 S.F. (0.260 AC.)

CITY PROJECT NO. 18-10000111

© COPYRIGHT 2018 ROAKE AND ASSOCIATES, INC. ALL RIGHTS RESERVED

ROAKE AND ASSOCIATES, INC.
CONSULTING ENGINEERS • LAND SURVEYORS • PLANNERS
1884 QUINCY AVENUE, SUITE 100A • NAPERVILLE, ILLINOIS 60564
TEL (630) 366-3232 • FAX (630) 366-3267

PREPARED FOR:
TARTAN REALTY GROUP, INC.
350 WEST HUBBARD STREET, #640
CHICAGO, ILLINOIS 60654
TEL. (312) 377-8375
FAX. (312) 377-8351

REVISIONS					
NO.	DATE	DESCRIPTION	NO.	DATE	DESCRIPTION
1	11/05/18	REVISED PER CITY RVW (10/19/18)			

TARTAN POINT SUBDIVISION
EASEMENT EXHIBIT

DRN./CKD. BY: SRH/MEF	FILE: 8533PS_PRELIM	FLD. BK./PG.: 273/30-31	SHEET NO. 2
SCALE: 1"=30'	DATE: 09/25/18	JOB NO.: 853.003	1 OF 2