



AUTOTURN EXHIBIT FOR THE BELVEDERE

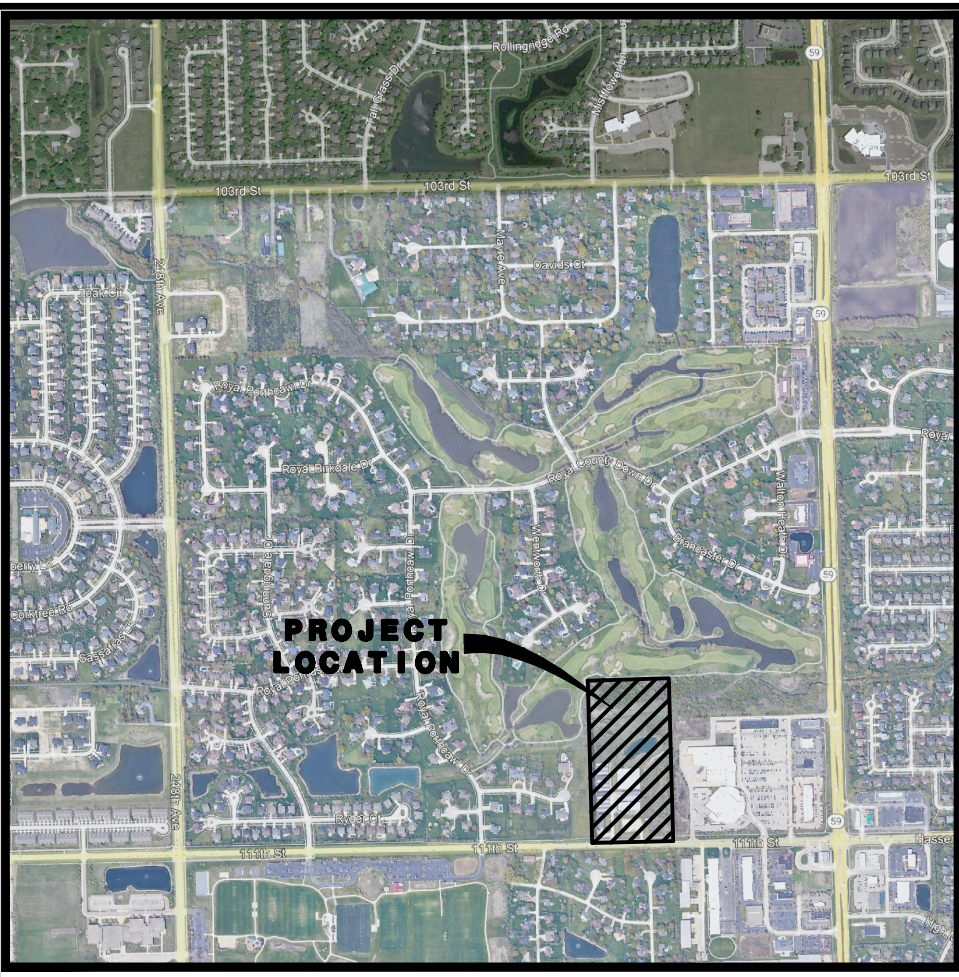


LOCATION MAP



60 30 0 60
SCALE: 1 INCH = 60 FEET

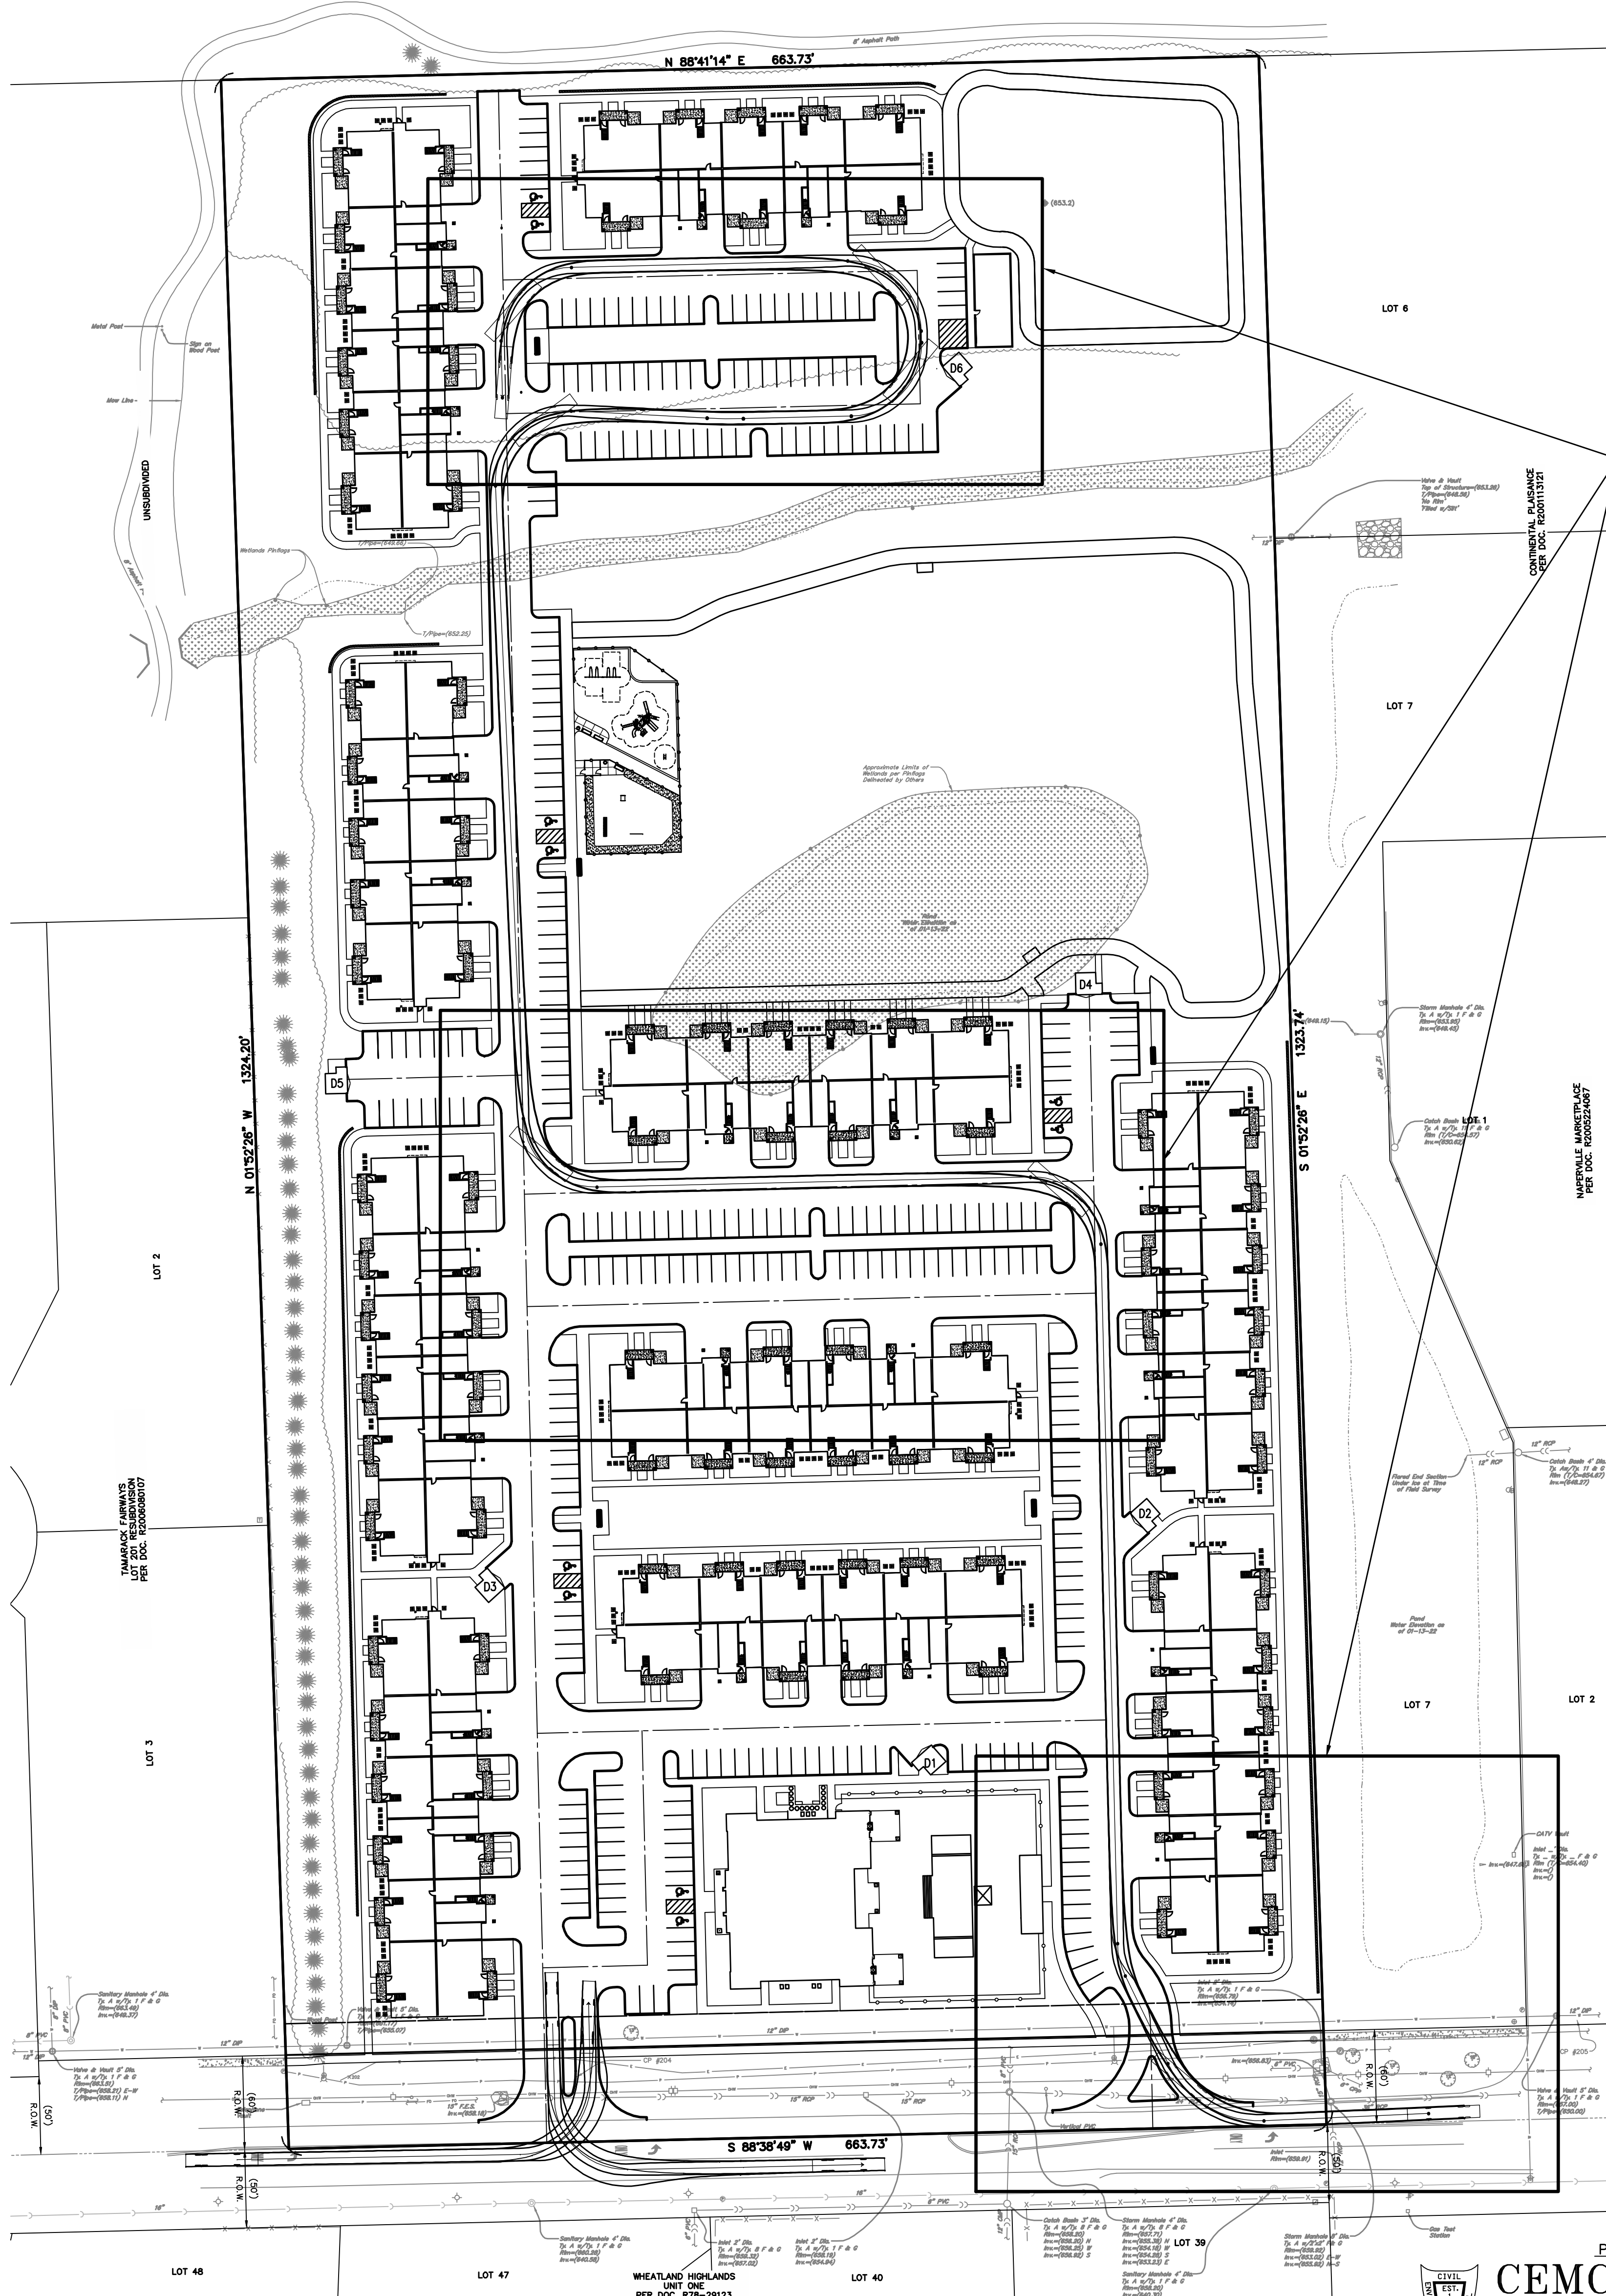

SEE SHEET 3 FOR ENLARGEMENT OF CRITICAL LOCATIONS

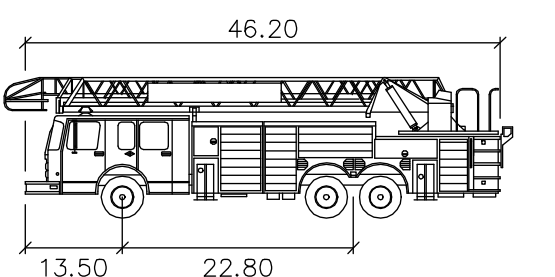

AERIAL PLATFORM
Width : 8.00
Track : 8.00
Lock to Lock Time : 6.00
Steering Angle : 30.00






PREPARED BY:
CEMCON, Ltd.

Consulting Engineers, Land Surveyors & Planners
2280 White Oak Circle, Suite 100
Aurora, Illinois 60502-9675
PH: 630.862.2100 FAX: 630.862.2199
E-Mail: info@cemcon.com Website: www.cemcon.com

PREPARED FOR:
BC BELVIDERE, LLC
336 BON AIR CENTER #351
GREENBRAE, CA 94904
(415) 461-6700

DISC NO.: 904411 FILE NAME: AUTOTURN
DRAWN BY: KMS FLD. BK. / PG. NO.: ----
COMPLETION DATE: 03-29-22 JOB NO.: 904.411
XREF : DEMO TOPO PROJECT MANAGER : KMM
REV: 05-11-22/KMS PER CITY COMMENTS 04-26-22
REV: 12-09-22/KMS PER CITY COMMENTS 10-25-22
REV: 01-13-23/JGC PER CITY COMMENTS 12-29-22

AUTOTURN EXHIBIT FOR THE BELVEDERE
CITY OF NAPERVILLE PROJECT NO. 22-1-023
Copyright © 2022 Cemcon, Ltd. All rights reserved.

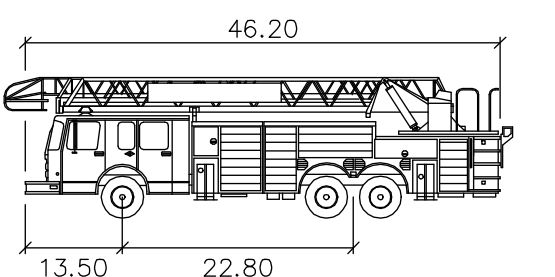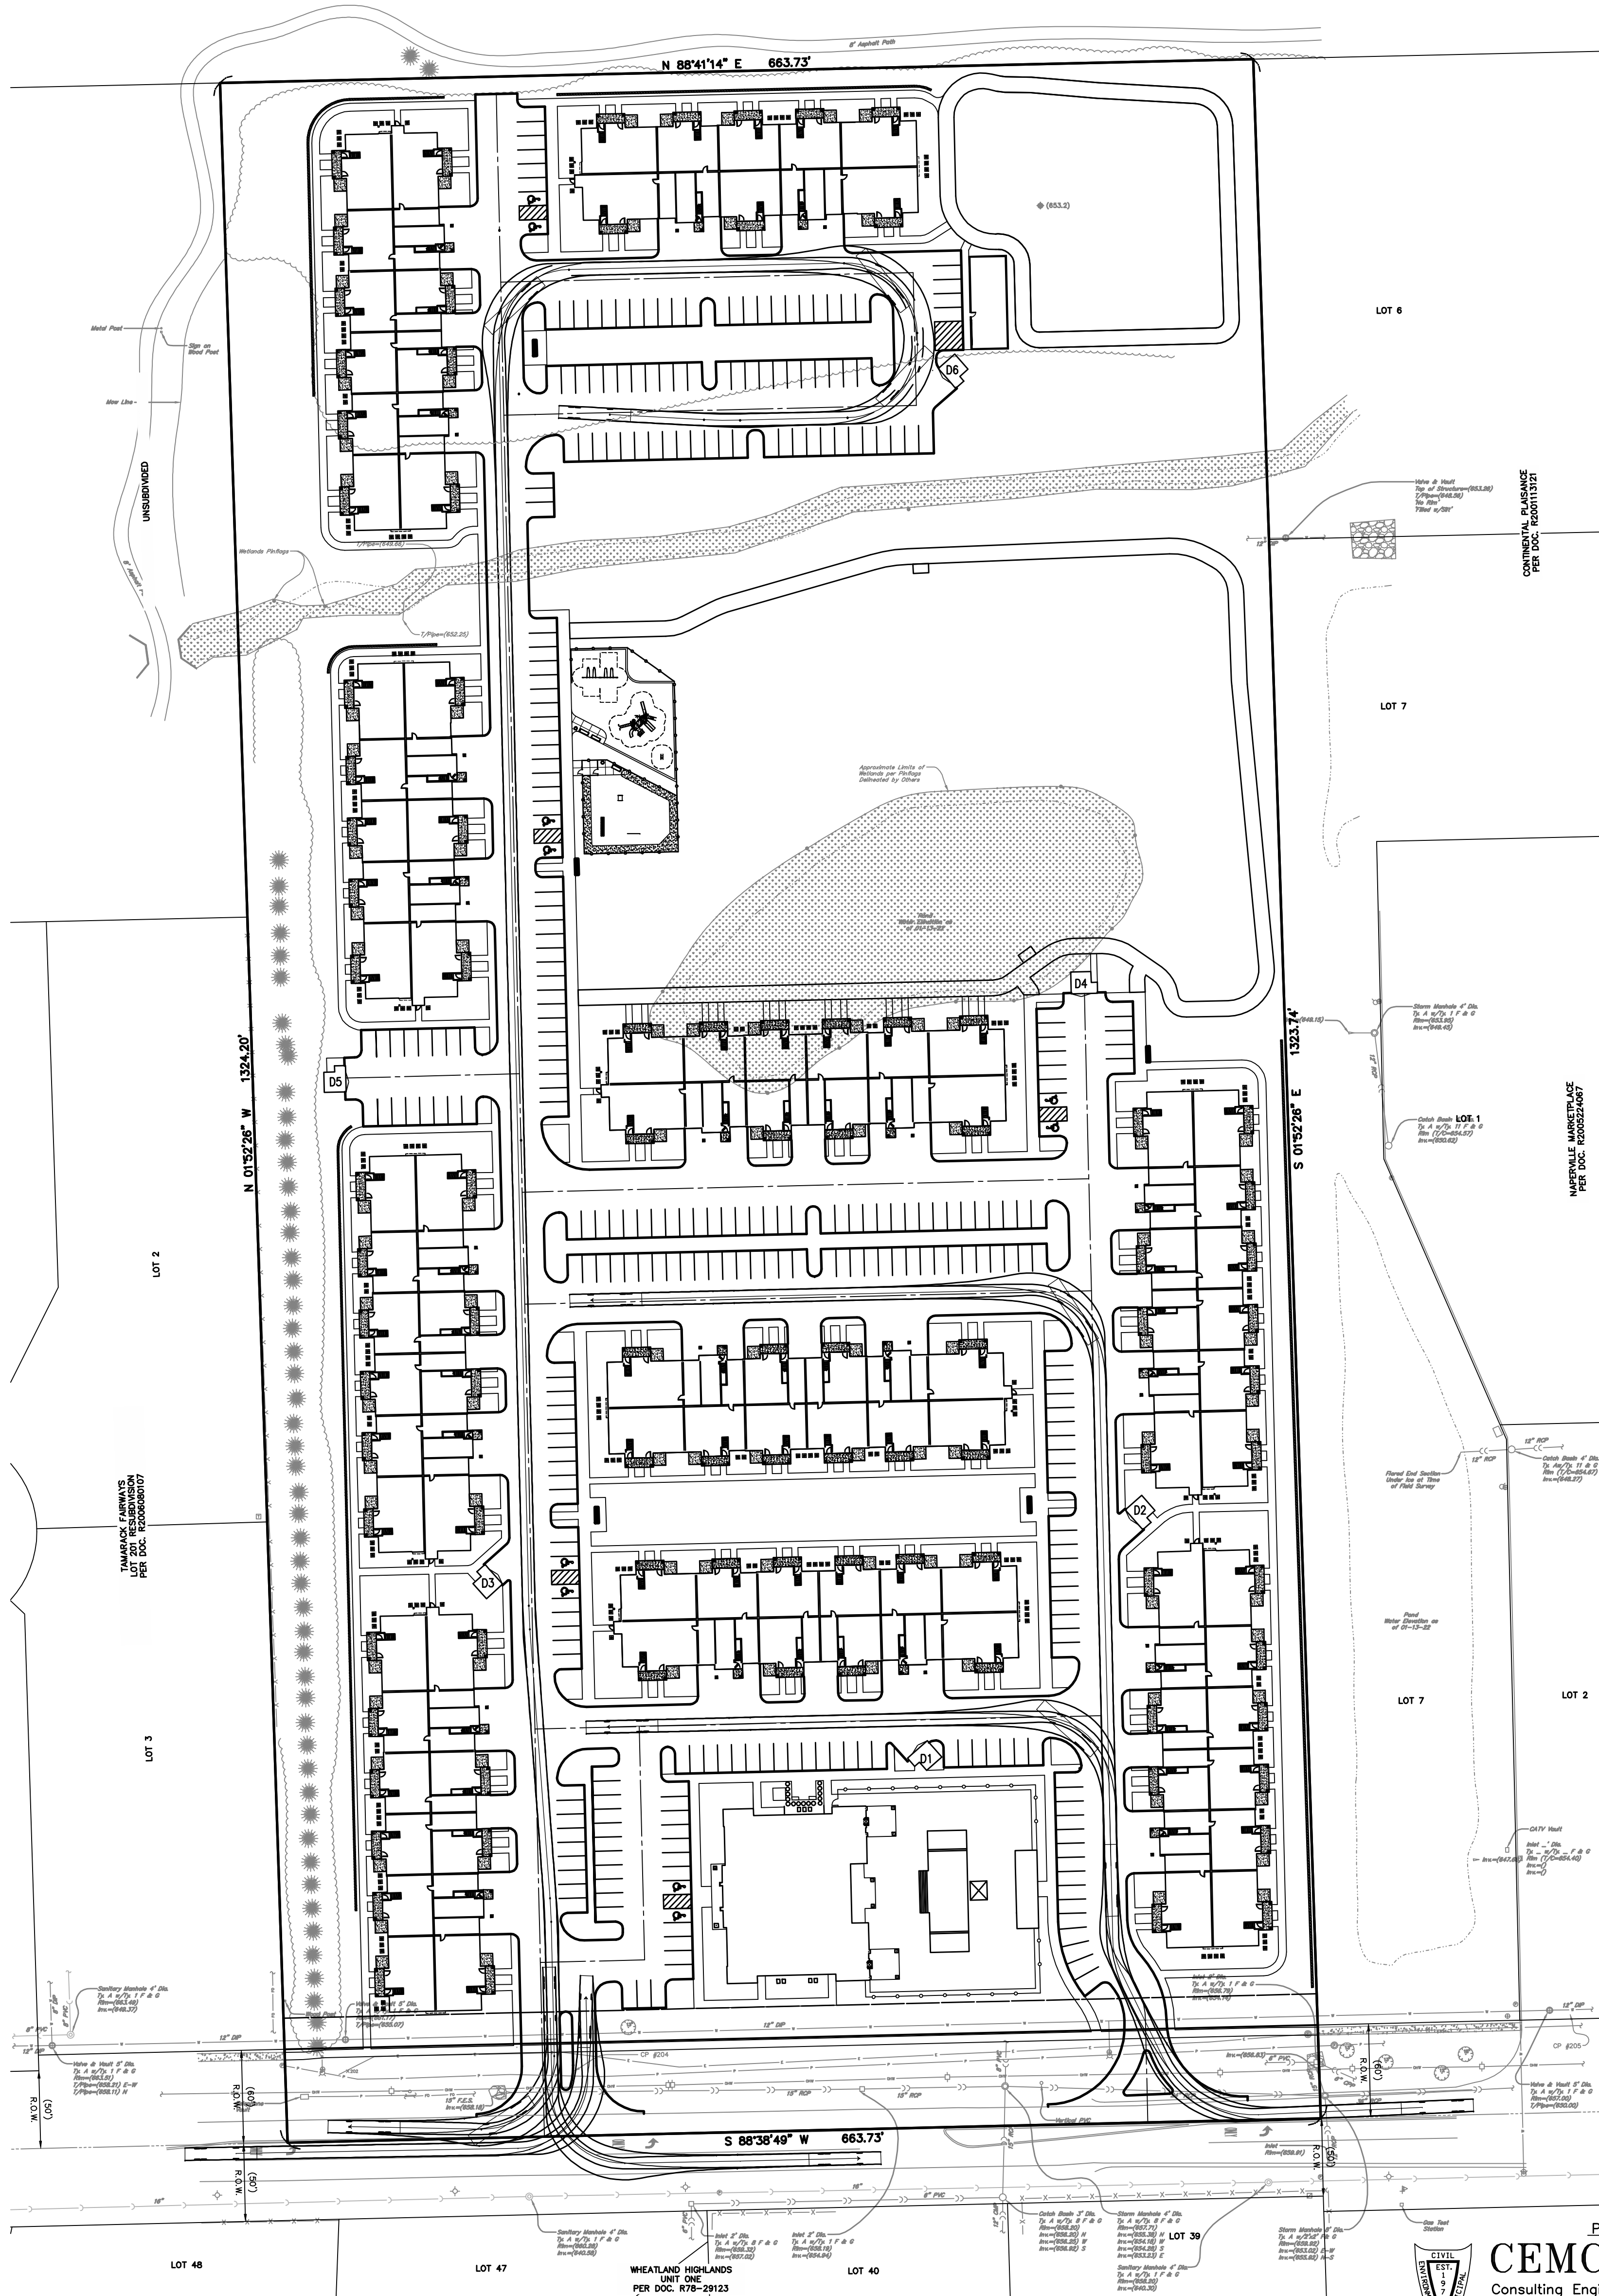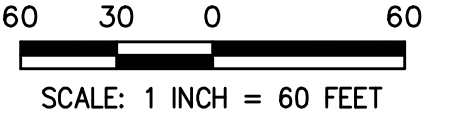

AERIAL PLATFORM
Width : 46.00
Track : 8.00
Lock to Lock Time : 6.00
Steering Angle : 30.00



PREPARED BY:
CEMCON, Ltd.
Consulting Engineers, Land Surveyors & Planners
2280 White Oak Circle, Suite 100
Aurora, Illinois 60502-9675
PH: 630.862.2100 FAX: 630.862.2199
E-Mail: info@cemcon.com Website: www.cemcon.com

PREPARED FOR:
BC BELVIDERE, LLC
336 BON AIR CENTER #351
GREENBRAE, CA 94904
(415) 461-6700

DISC NO.: 904411 FILE NAME: AUTOTURN
DRAWN BY: KMS FLD. BK. / PG. NO.: ----
COMPLETION DATE: 03-29-22 JOB NO.: 904.411
XREF : DEMO TOPO PROJECT MANAGER : KMM
REV: 05-11-22/KMS PER CITY COMMENTS 04-26-22
REV: 12-09-22/KMS PER CITY COMMENTS 10-25-22
REV: 01-13-23/JCC PER CITY COMMENTS 12-29-22
REV: 02-01-23/KMS PER CITY COMMENTS 01-31-23
AUTOTURN EXHIBIT FOR THE BELVEDERE
CITY OF NAPERVILLE PROJECT NO. 22-1-023
Copyright © 2022 Cemcon, Ltd. All rights reserved.

