



LOT 1 - EASEMENT DETAIL

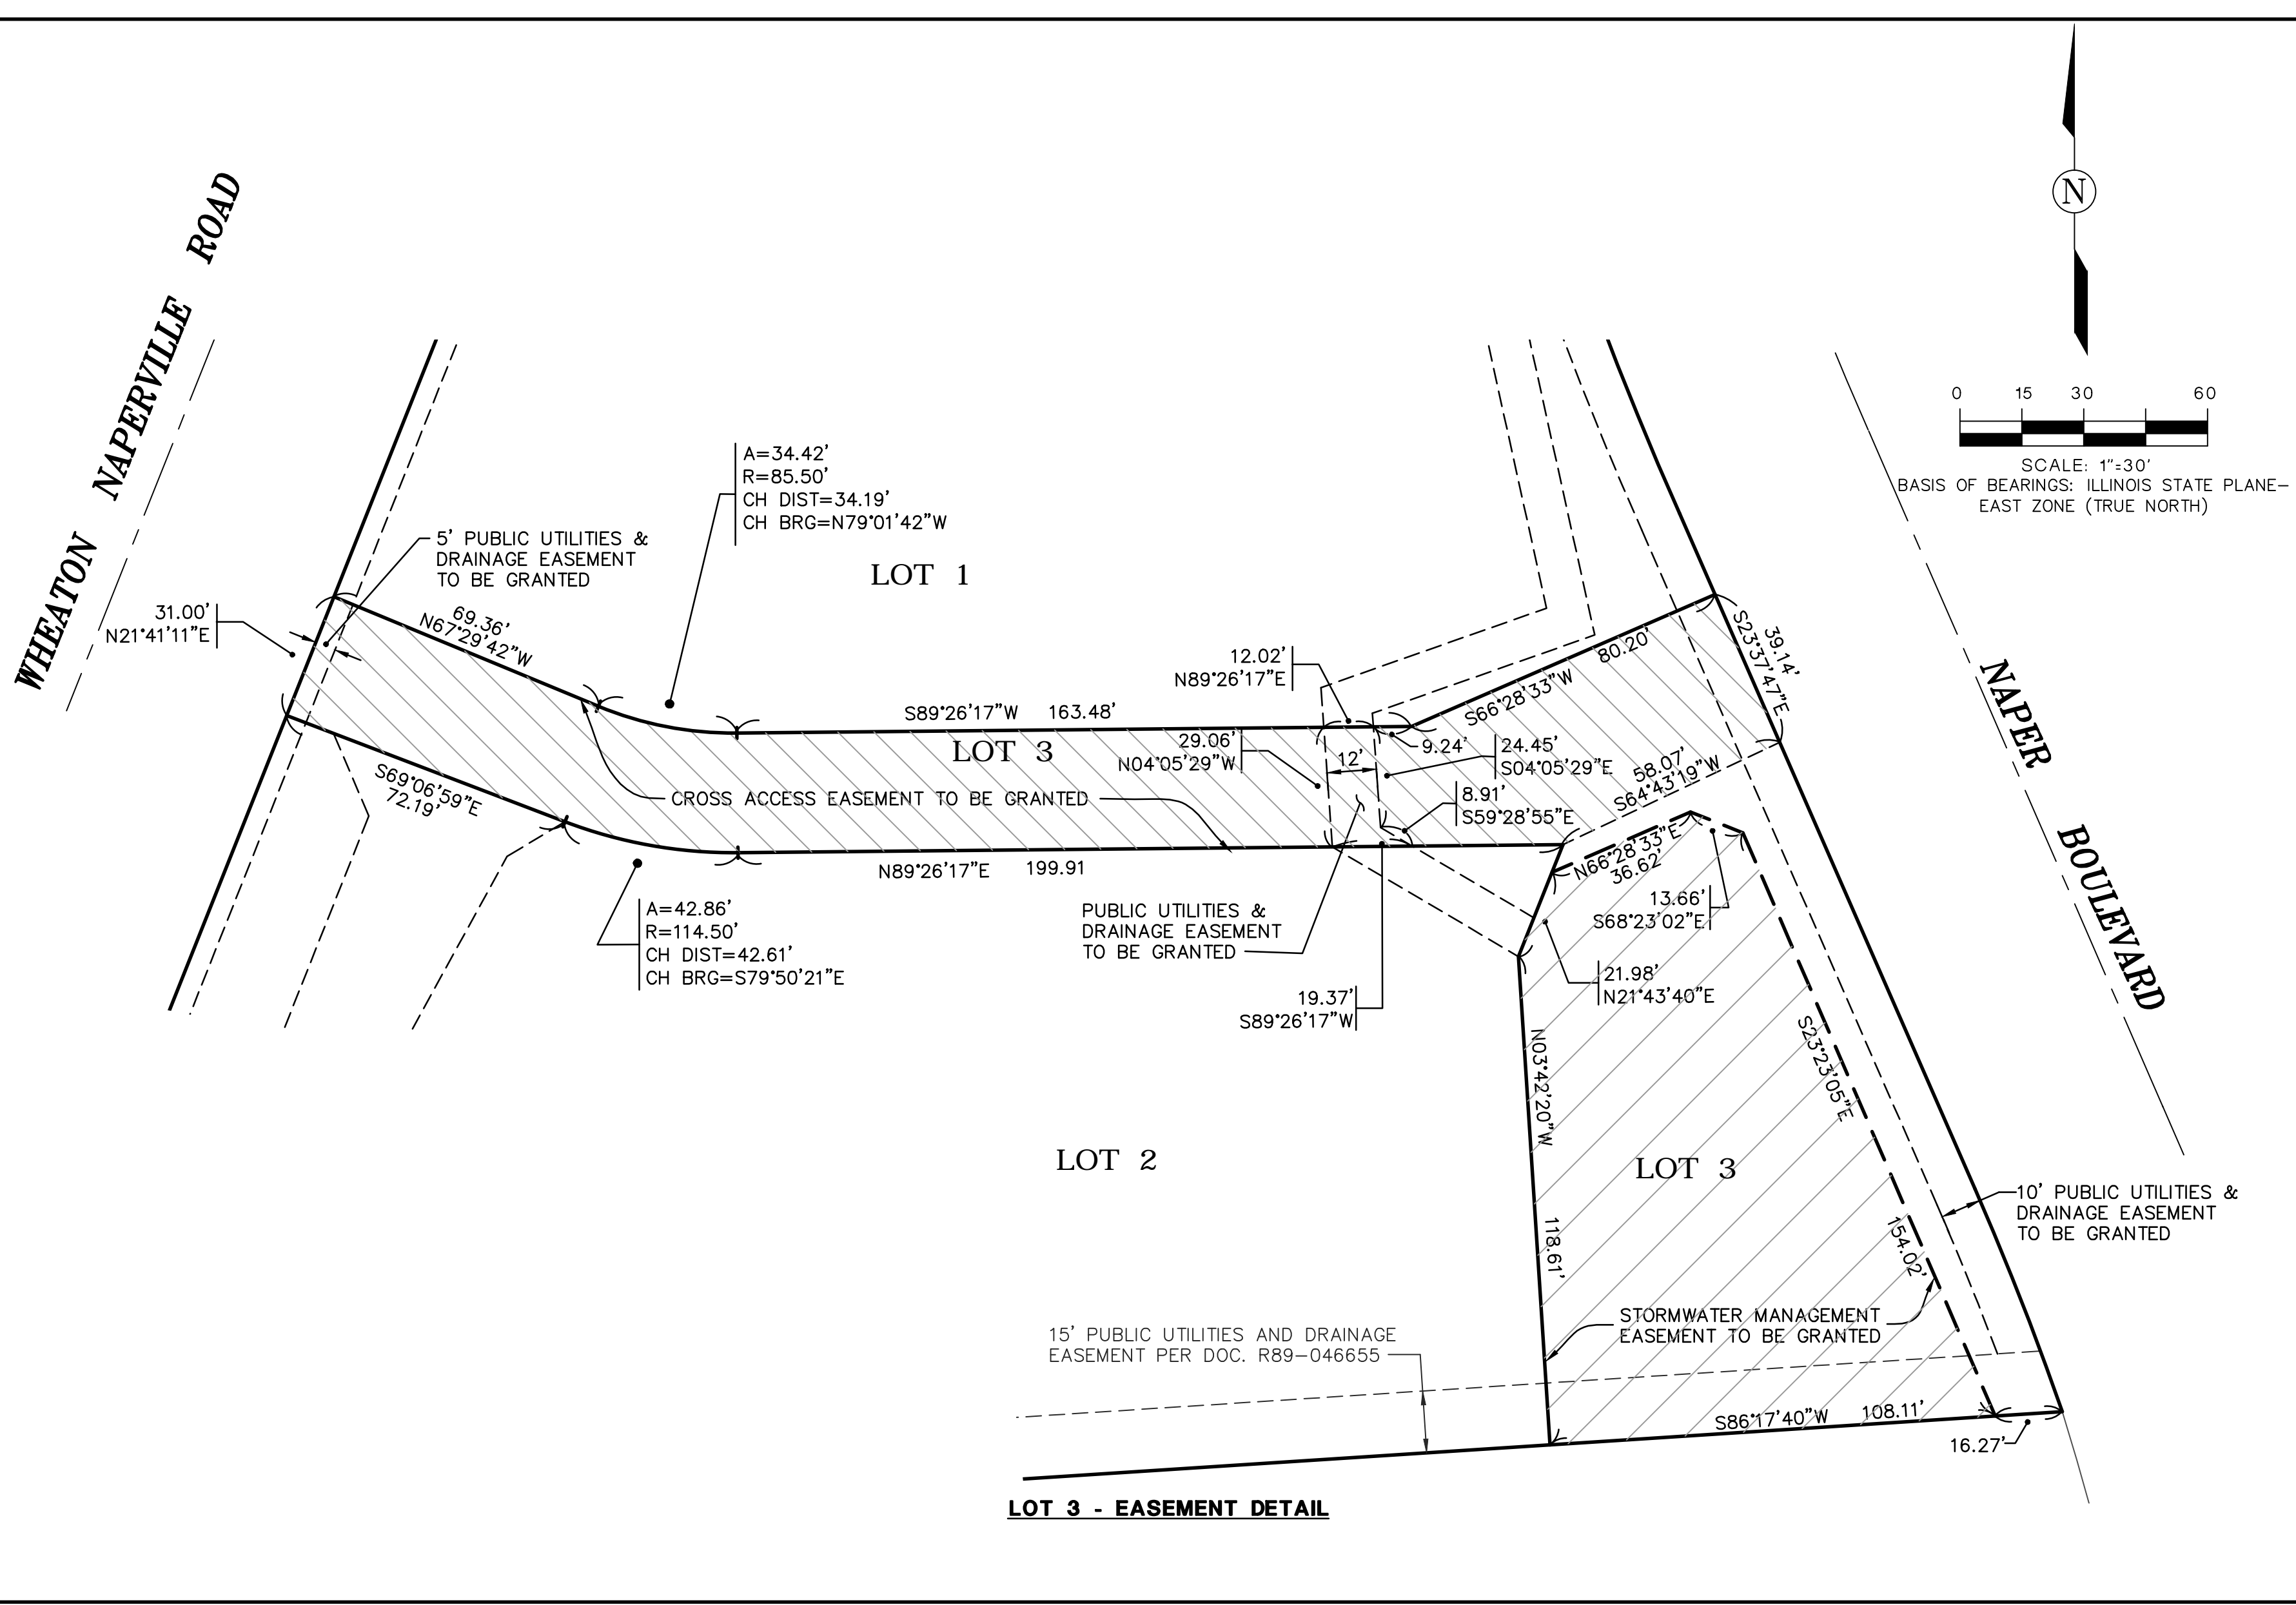

LOT 3 - EASEMENT DETAIL

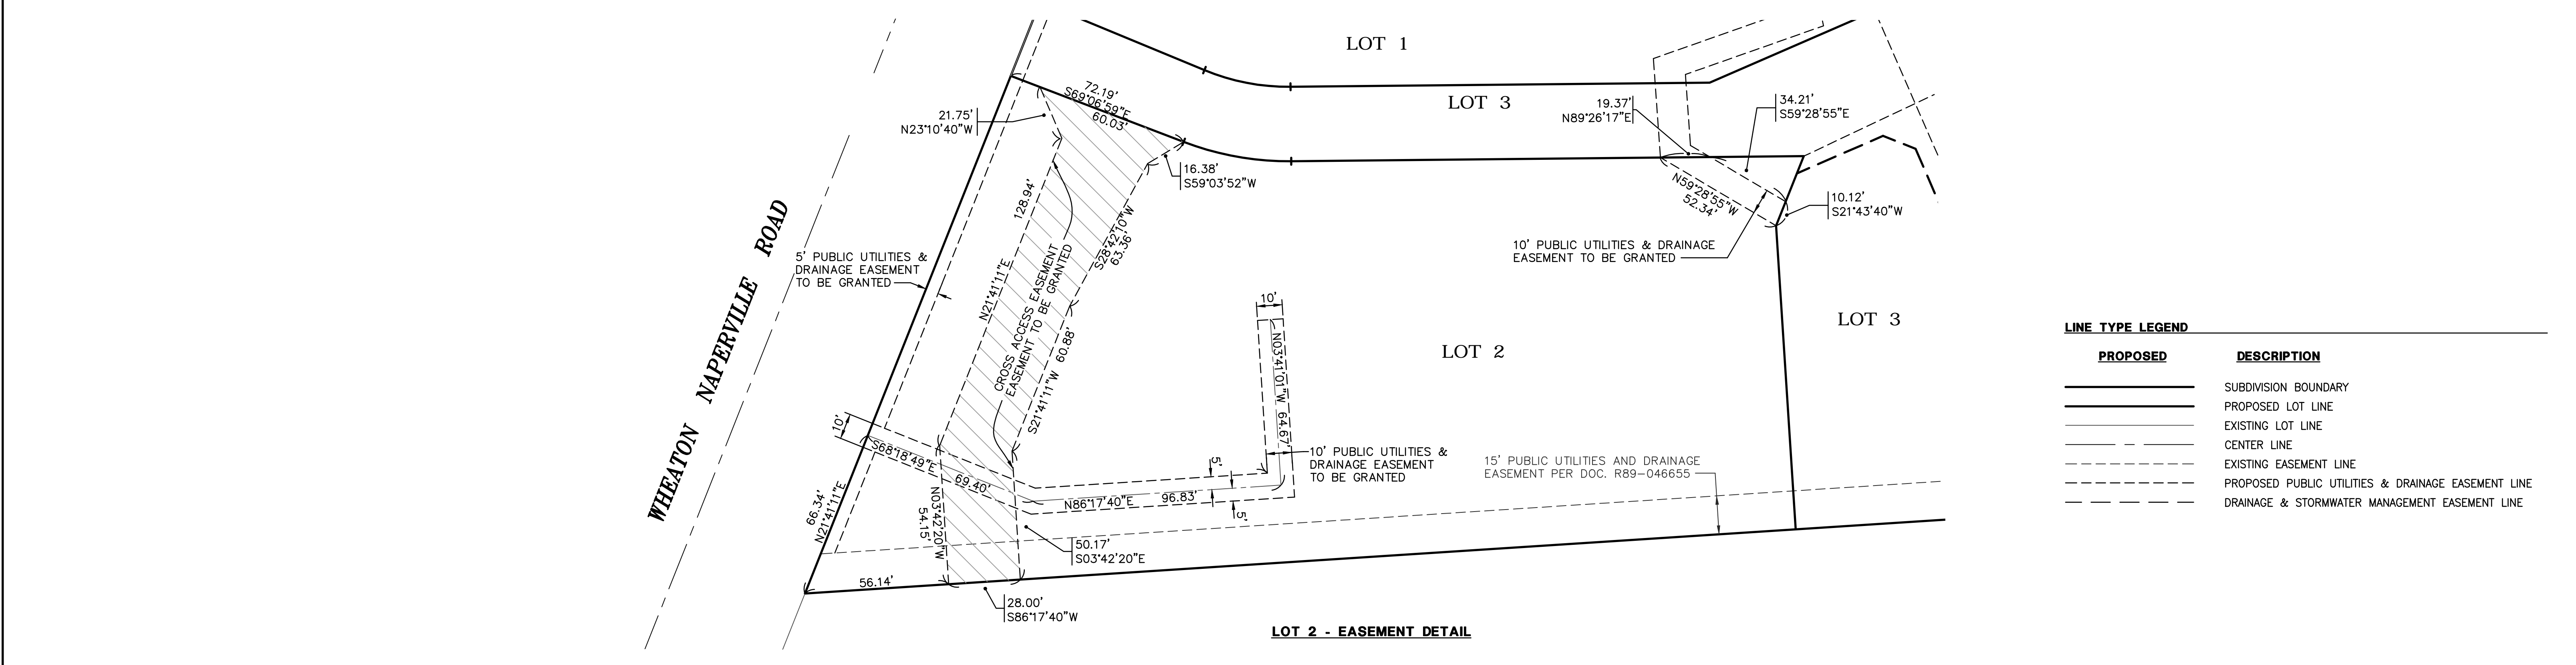

LOT 2 - EASEMENT DETAIL

LINE TYPE LEGEND

PROPOSED	DESCRIPTION
	SUBDIVISION BOUNDARY
	PROPOSED LOT LINE
	EXISTING LOT LINE
	CENTER LINE
	EXISTING EASEMENT LINE
	PROPOSED PUBLIC UTILITIES & DRAINAGE EASEMENT LINE
	DRAINAGE & STORMWATER MANAGEMENT EASEMENT LINE

© COPYRIGHT 2018, ROAKE AND ASSOCIATES, INC. ALL RIGHTS RESERVED.

ROAKE AND ASSOCIATES, INC.
 CONSULTING ENGINEERS • LAND SURVEYORS • PLANNERS
 1884 QUINCY AVENUE, SUITE 100A • NAPERVILLE, ILLINOIS 60640
 TEL (630) 366-3232 • FAX (630) 366-3267

PREPARED FOR:
TARTAN REALTY GROUP, INC.
 350 WEST HUBBARD STREET, #640
 CHICAGO, ILLINOIS 60654
 TEL. (312) 377-8375
 FAX. (312) 377-8351

REVISIONS					
NO.	DATE	DESCRIPTION	NO.	DATE	DESCRIPTION
1	11/05/18	REVISED PER CITY RWV (10/19/18)			

TARTAN POINT SUBDIVISION

PRELIMINARY PLAT OF SUBDIVISION – EASEMENT DIMENSION DETAIL

DRN./CKD. BY: SRH/MEF	FILE: 8533PS_PRELIM	FLD. BK./PG.: 273/30-31	SHEET NO.
SCALE: 1"=30'	DATE: 09/25/18	JOB NO.: 853.003	2 OF 2