
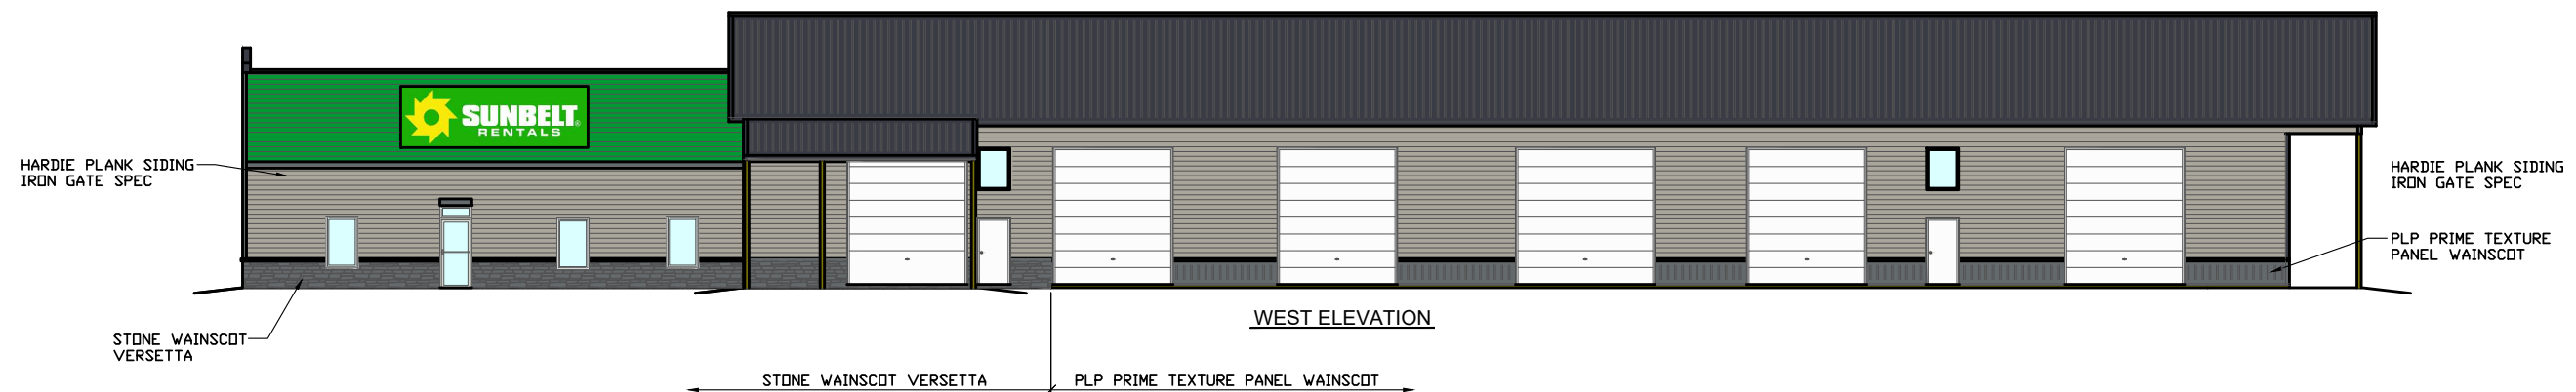
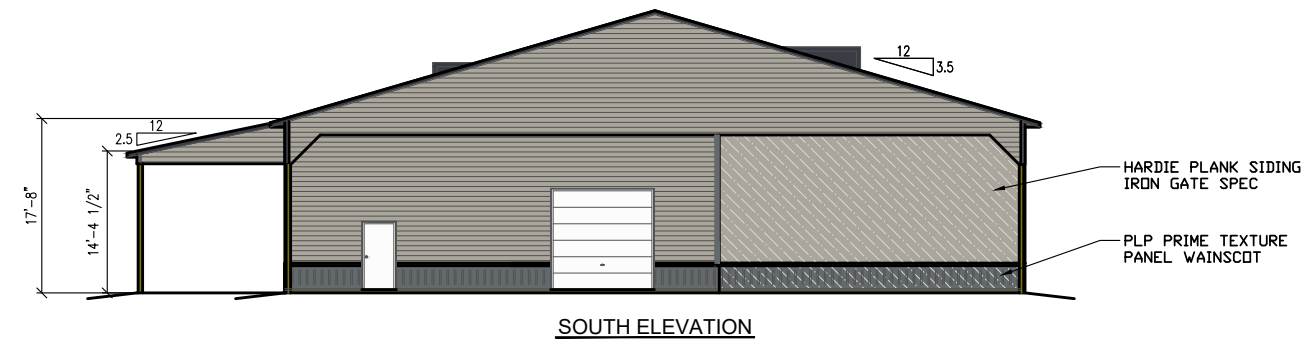


Proposed Building for: SUNBELT

75' 0" x 168' 0" x 17' 8" and 60' 0" x 52' 0" x 12' 8"

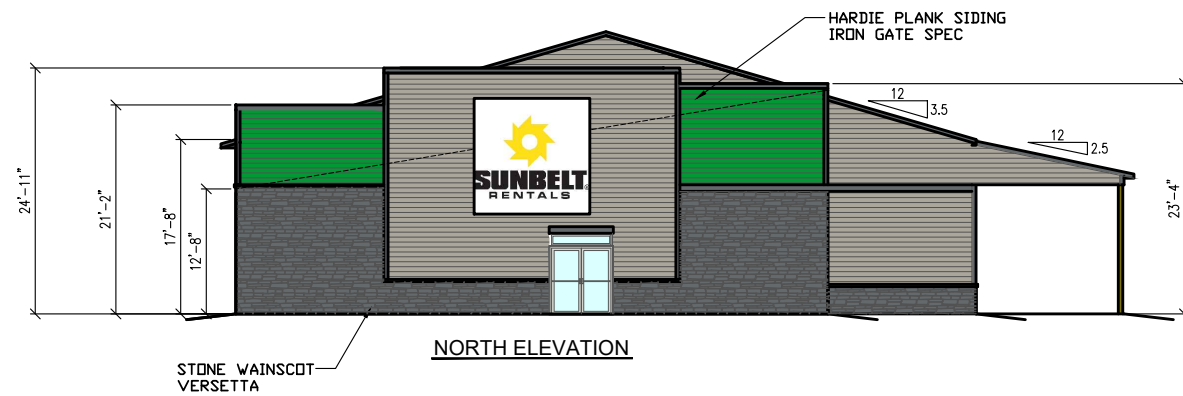

NOTE:
THE COLORS SHOWN ON THIS PROPOSAL ARE AS CLOSE TO THE ACTUAL PAINTED COLORS AS PERMITTED BY THE PRINTING PROCESS