


| Site Data | Building Area | Cars | Ratio |
|--------------|-------------------|-------------|------------|
| Lot A | 4,100 sf | 35 | 8.5 |
| Lot B | 6,959 sf | 88 | 12.6 |
| Lot C | 21,311 sf | 128 | 6.0 |
| Lot D | 15,270 sf | 142 | 9.3 |
| Lot E | 4,782 sf | 31 | 6.5 |
| Lot F | 8,500 sf | 193 | 22.7 |
| Lot G | 26,344 sf | 263 | 9.98 |
| Lot H | 14,778 sf | 72 | 4.9 |
| Lot I | 5,093 sf | 68 | 13.4 |
| Lot J | 4,515 sf | 42 | 9.3 |
| Lot K | 48,008 sf | 81 | 1.7 |
| Total | 161,378 sf | 1143 | 7.1 |
| Lot L | 67,850 sf | 854 | 12.6 |

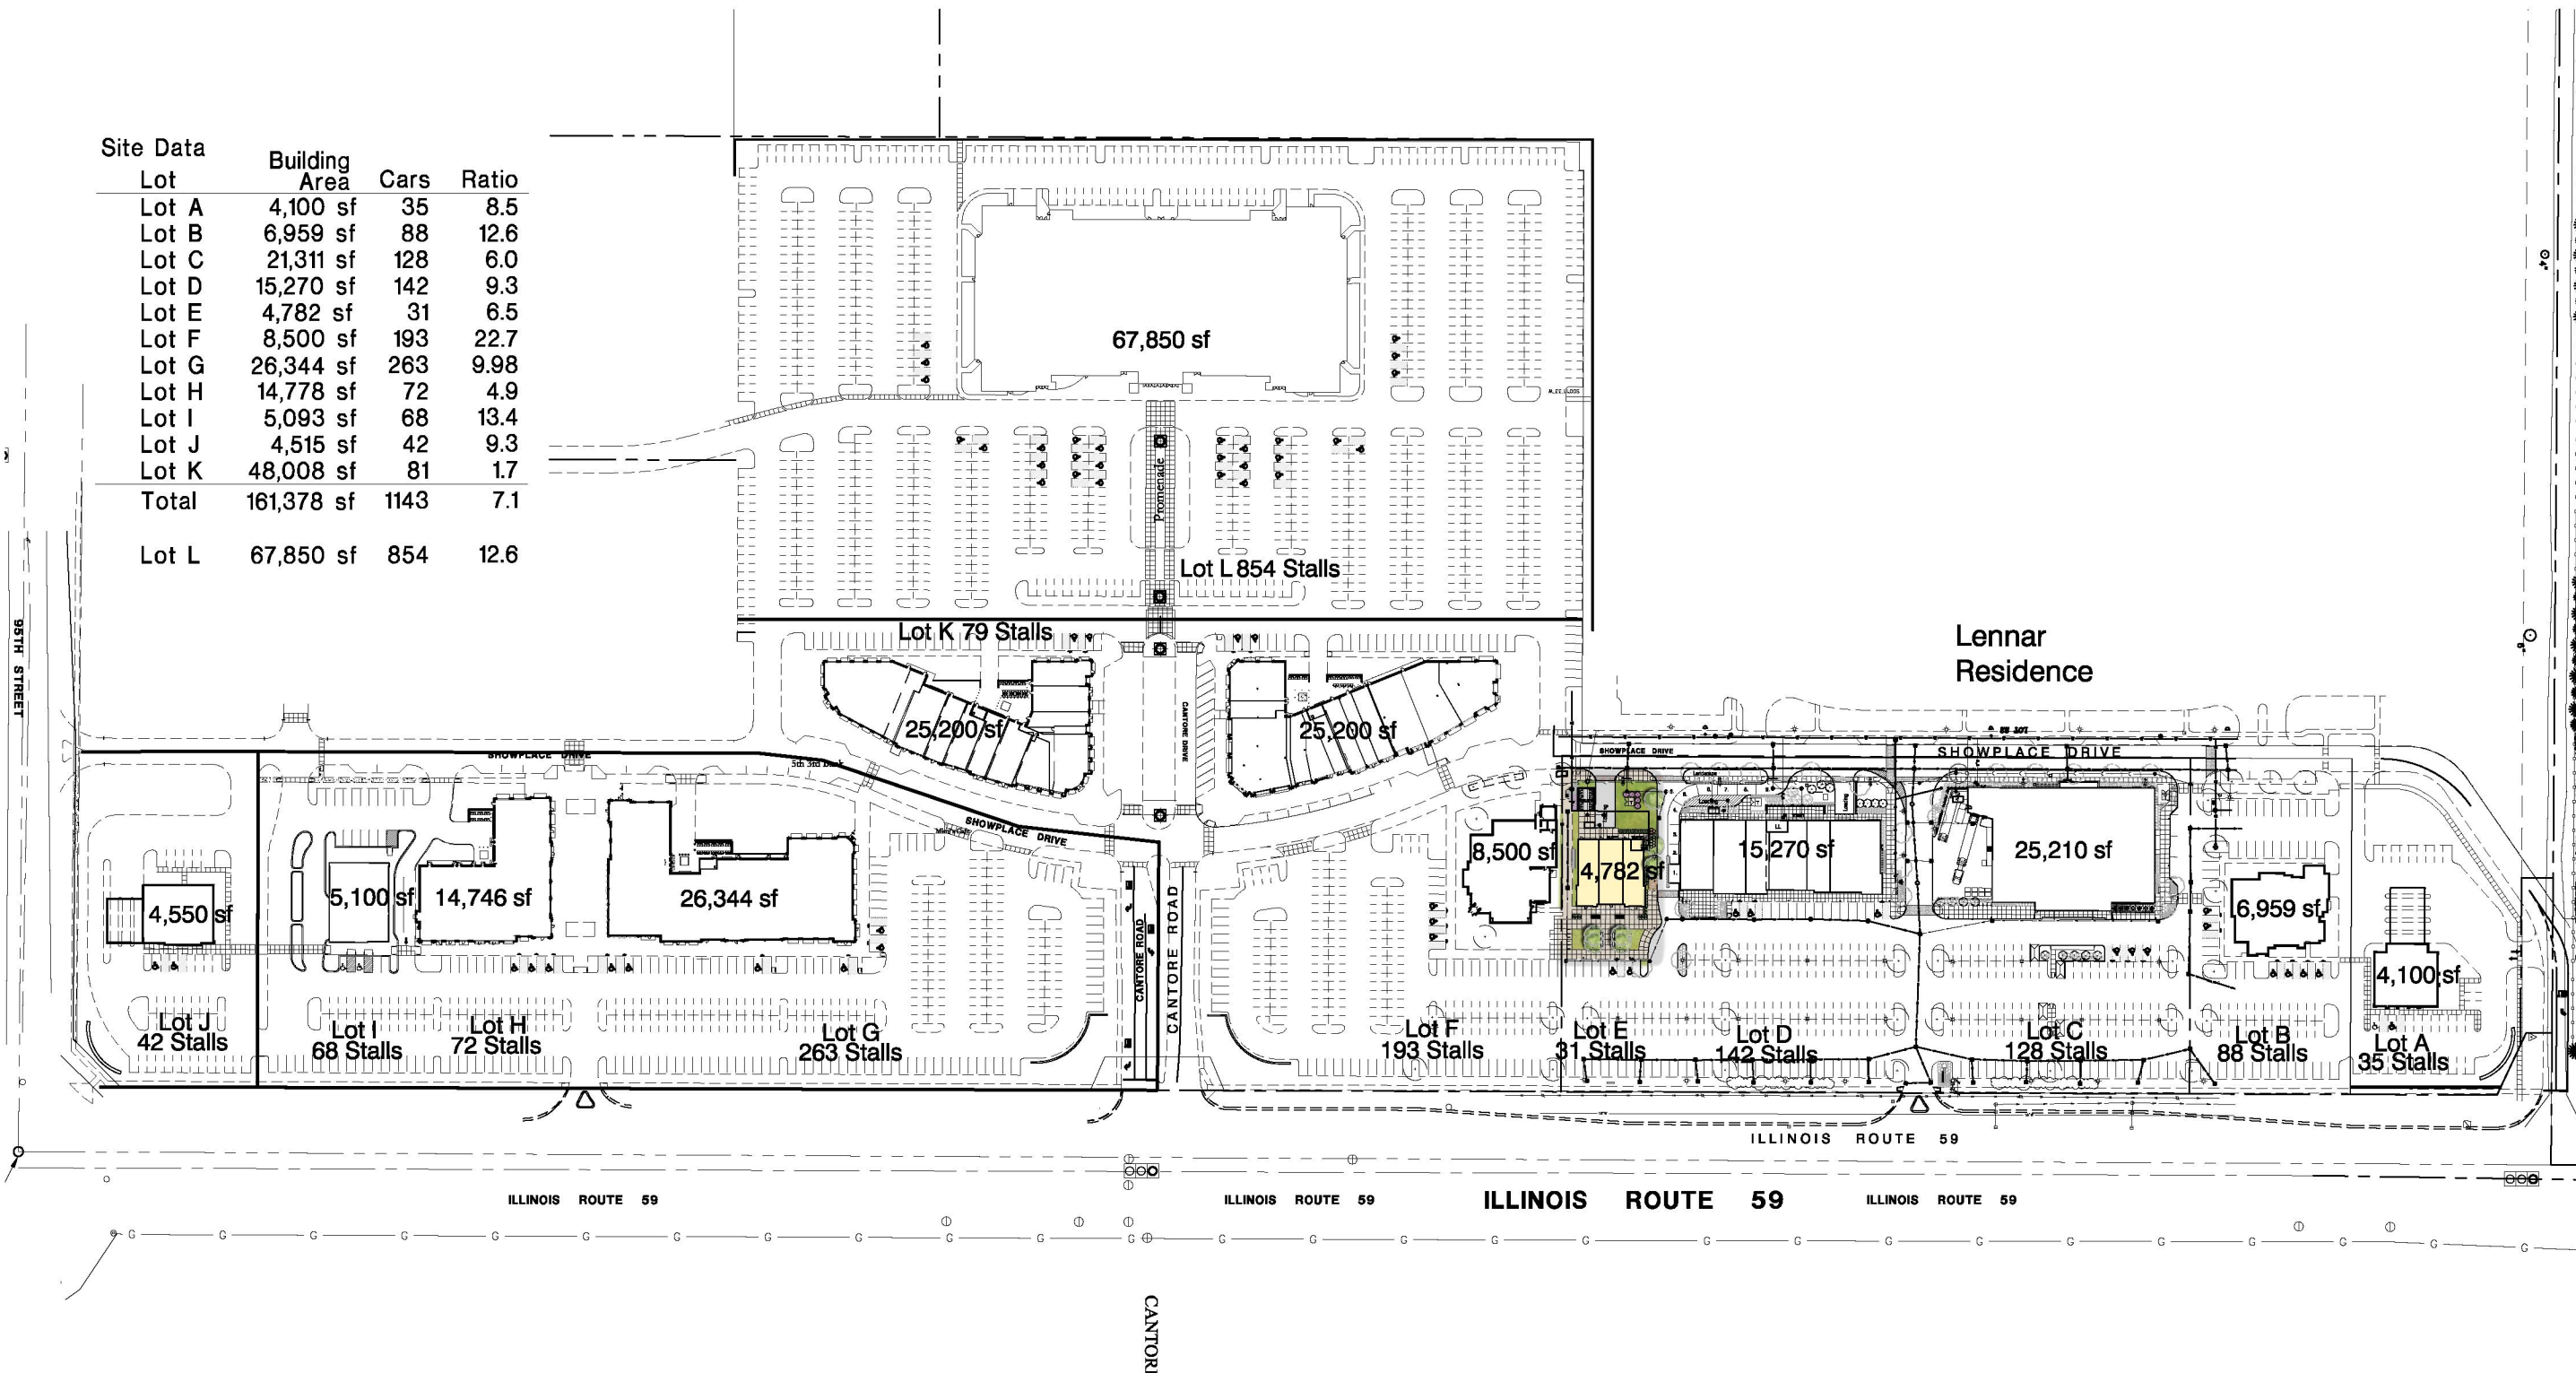

Overall Site Plan

