



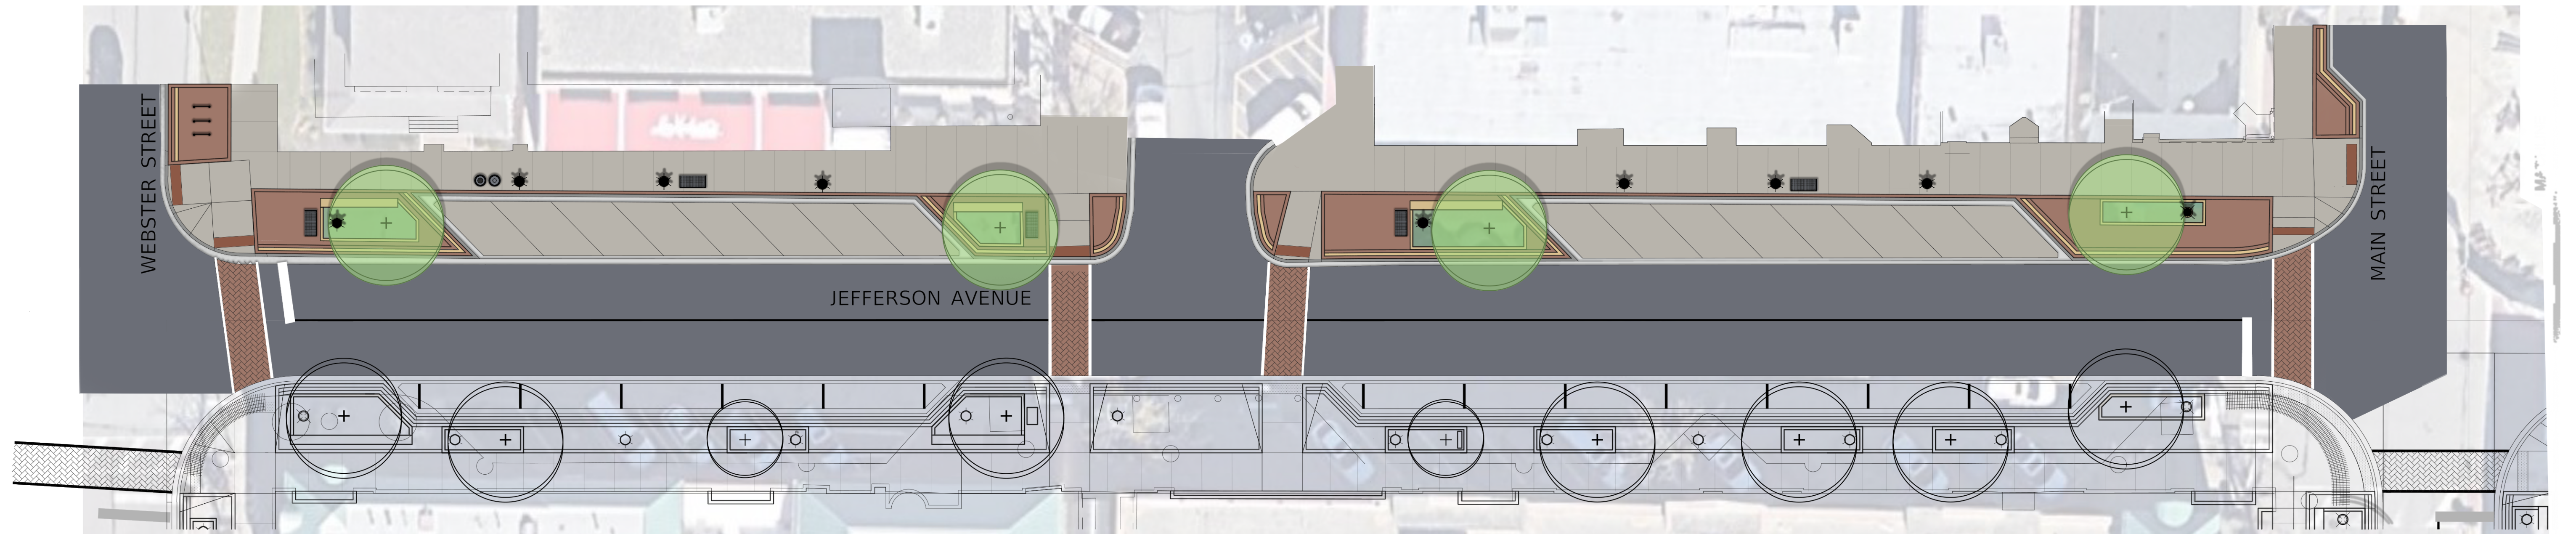

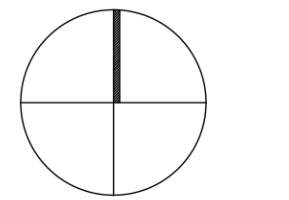




Naperville Downtown Streetscape

JEFFERSON | MAIN | JACKSON | WEBSTER

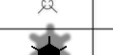

1/16" = 1'-0" 

LEGEND

	TRASH / RECYCLING RECEPTACLE
	BIKE RACKS (30" O.C.)
	CORNER STREET LIGHT
	SITE LIGHT
	PLANTER POTS (30" or 36")
	6' BENCH
	CONCRETE PAVER FIELD