



VICINITY MAP

~ NO SCALE ~

LAND SURVEYOR'S AUTHORIZATION TO RECORD PLAT

STATE OF ILLINOIS )
COUNTY OF DU PAGE )

THIS IS TO CERTIFY THAT I, JEFFREY R. PANKOW, ILLINOIS PROFESSIONAL LAND SURVEYOR #3483, BEING THE SAME LAND SURVEYOR WHO PREPARED AND CERTIFIED THE PLAT OF SUBDIVISION HEREON DRAWN

TITLED WALDRON RESUBDIVISION

DO HEREBY AUTHORIZE THE CITY OF NAPERVILLE CITY CLERK OR AN EMPLOYEE OF THE CITY CLERK'S OFFICE TO PRESENT SAID PLAT OF SUBDIVISION TO THE DUPAGE COUNTY RECORDER OF DEEDS TO BE RECORDED.

GIVEN UNDER MY HAND AND SEAL THIS DAY OF A.D., 20

SIGNATURE

SURVEYOR'S NOTES

- 1. ALL MEASUREMENTS AND DISTANCES ARE SHOWN IN FEET AND DECIMAL PARTS THEREOF.
2. BASIS OF BEARINGS: THE BEARINGS SHOWN ON THE PLAT MAP ARE BASED ON ILLINOIS STATE PLANE EAST.
3. IRON PIPES OR SURVEYOR'S NAILS ARE SET AT ALL LOT CORNERS UNLESS OTHERWISE NOTED.
4. DIMENSIONS ALONG CURVED LINES ARE ARC DIMENSIONS.
5. ALL EASEMENTS ARE PROPOSED UNLESS OTHERWISE NOTED.
6. ALL EASEMENTS DEPICTED ON THE PLAT MAP ARE FOR PUBLIC UTILITIES AND DRAINAGE PURPOSES UNLESS OTHERWISE NOTED.
7. NOTE REGARDING CITY OF NAPERVILLE REQUIRED LAND-CASH DONATION: THE LAND-CASH AMOUNT DUE FOR THE PROPERTY SHOWN HEREON PURSUANT TO THE LAND-CASH PROVISIONS OF THE NAPERVILLE MUNICIPAL CODE IS TO BE PAID ON A PER PERMIT BASIS PRIOR TO THE ISSUANCE OF EACH BUILDING PERMIT FOR A RESIDENTIAL UNIT WITHIN THE PLATTED AREA PER SECTION 7-3-5.5.2.2 OF THE NAPERVILLE MUNICIPAL CODE. NO CREDIT SHALL BE GIVEN FOR ANY EXISTING STRUCTURE.

SURVEYOR'S CERTIFICATE

STATE OF ILLINOIS )
COUNTY OF DU PAGE )

THIS IS TO CERTIFY THAT I, JEFFREY R. PANKOW, ILLINOIS PROFESSIONAL LAND SURVEYOR #3483 HAVE SURVEYED AND SUBDIVIDED THE FOLLOWING DESCRIBED PROPERTY AS SHOWN BY THIS PLAT, WHICH IS A CORRECT REPRESENTATION OF SAID SURVEY AND SUBDIVISION; ALL DIMENSIONS ARE IN FEET OR DECIMALS THEREOF:

LOT 1 IN JARRETT'S RESUBDIVISION, BEING A RESUBDIVISION OF LOTS 59 AND 60 IN EAST-PARK ADDITION, BEING A SUBDIVISION OF PART OF THE SOUTHWEST 1/4 OF SECTION 7, AND THE NORTH 1/2 OF SECTION 18, TOWNSHIP 38 NORTH, RANGE 10 EAST OF THE THIRD PRINCIPAL MERIDIAN, ACCORDING TO THE PLAT THEREOF RECORDED SEPTEMBER 22, 2008 AS DOCUMENT R2008-143218, IN DUPAGE COUNTY, ILLINOIS.

I, FURTHER STATE THAT NO PART OF THE PROPERTY IN THIS SUBDIVISION IS IN ZONE 'X' AS IDENTIFIED BY THE FEDERAL EMERGENCY MANAGEMENT AGENCY, AS SET FORTH ON THE FLOOD INSURANCE RATE MAP FOR THE VILLAGE OF NAPERVILLE, DUPAGE COUNTY, ILLINOIS, COMMUNITY PANEL NUMBER 17043C00142J EFFECTIVE DATE AUGUST 1, 2019.

I, FURTHER CERTIFY THAT THIS IS WITHIN THE CORPORATE LIMITS OF THE CITY OF NAPERVILLE.

THE CITY OF NAPERVILLE HAS ADOPTED AN OFFICIAL COMPREHENSIVE PLAN AND IS EXERCISING THE SPECIAL POWERS AUTHORIZED BY THE STATE OF ILLINOIS ACCORDING TO 65 ILCS 5/11-12-6 AS HERETOFORE AND HEREAFTER AMENDED

DATED THIS DAY OF A.D., 20

ILLINOIS PROFESSIONAL LAND SURVEYOR #3483
LICENSE EXPIRATION/RENEWAL DATE: NOVEMBER 30, 2020
PROFESSIONAL DESIGN FIRM NO. 184-004196



THIS PROFESSIONAL SERVICE CONFORMS TO THE CURRENT ILLINOIS MINIMUM STANDARDS FOR A BOUNDARY SURVEY.


PREPARED FOR: WALDRON
ADDRESS: 610 N. SLEIGHT STREET, NAPERVILLE, ILLINOIS
BOOK & PG-FILE DATE: 7/28/2020 JOB NO: 2018346
DRAWN BY: SMR CHECK BY:
REVISED: 9/17/20 PER CITY REVIEW DATED 8/21/20
REVISED: 10/2/2020 REVISED LOT CONFIGURATION

SYMBOLS & ABBREVIATIONS LEGEND
- IRON PIPE SET
- IRON PIPE FOUND
- CONCRETE MONUMENT SET
(R) - RECORD DATA
(M) - MEASURED DATA
- SUBDIVISION BOUNDARY LINE
- PROPOSED LOT LINE
- ADJACENT PARCEL LINE
- CENTERLINE
- EASEMENT LINE HERETOFORE DEDICATED

AREA TABLE
GROSS: 22,721± sq.ft. = 0.522 ac
LOT 1: 10,504± sq.ft. = 0.241 ac
LOT 2: 12,217± sq.ft. = 0.280 ac
LOT 1 PROPOSED EASEMENT: 874± sq. ft. = 0.020 ac
LOT 1 EXISTING EASEMENTS: 1,424± sq.ft. = 0.033 ac
LOT 2 EXISTING EASEMENTS: 1,523± sq.ft. = 0.034 ac

PRELIMINARY/FINAL PLAT OF SUBDIVISION
WALDRON RESUBDIVISION

OF
PART OF THE SOUTHWEST 1/4 OF SECTION 7, AND THE NORTH 1/2 OF SECTION 18, TOWNSHIP 38 NORTH, RANGE 10 EAST OF THE THIRD PRINCIPAL MERIDIAN, IN DUPAGE COUNTY, ILLINOIS.

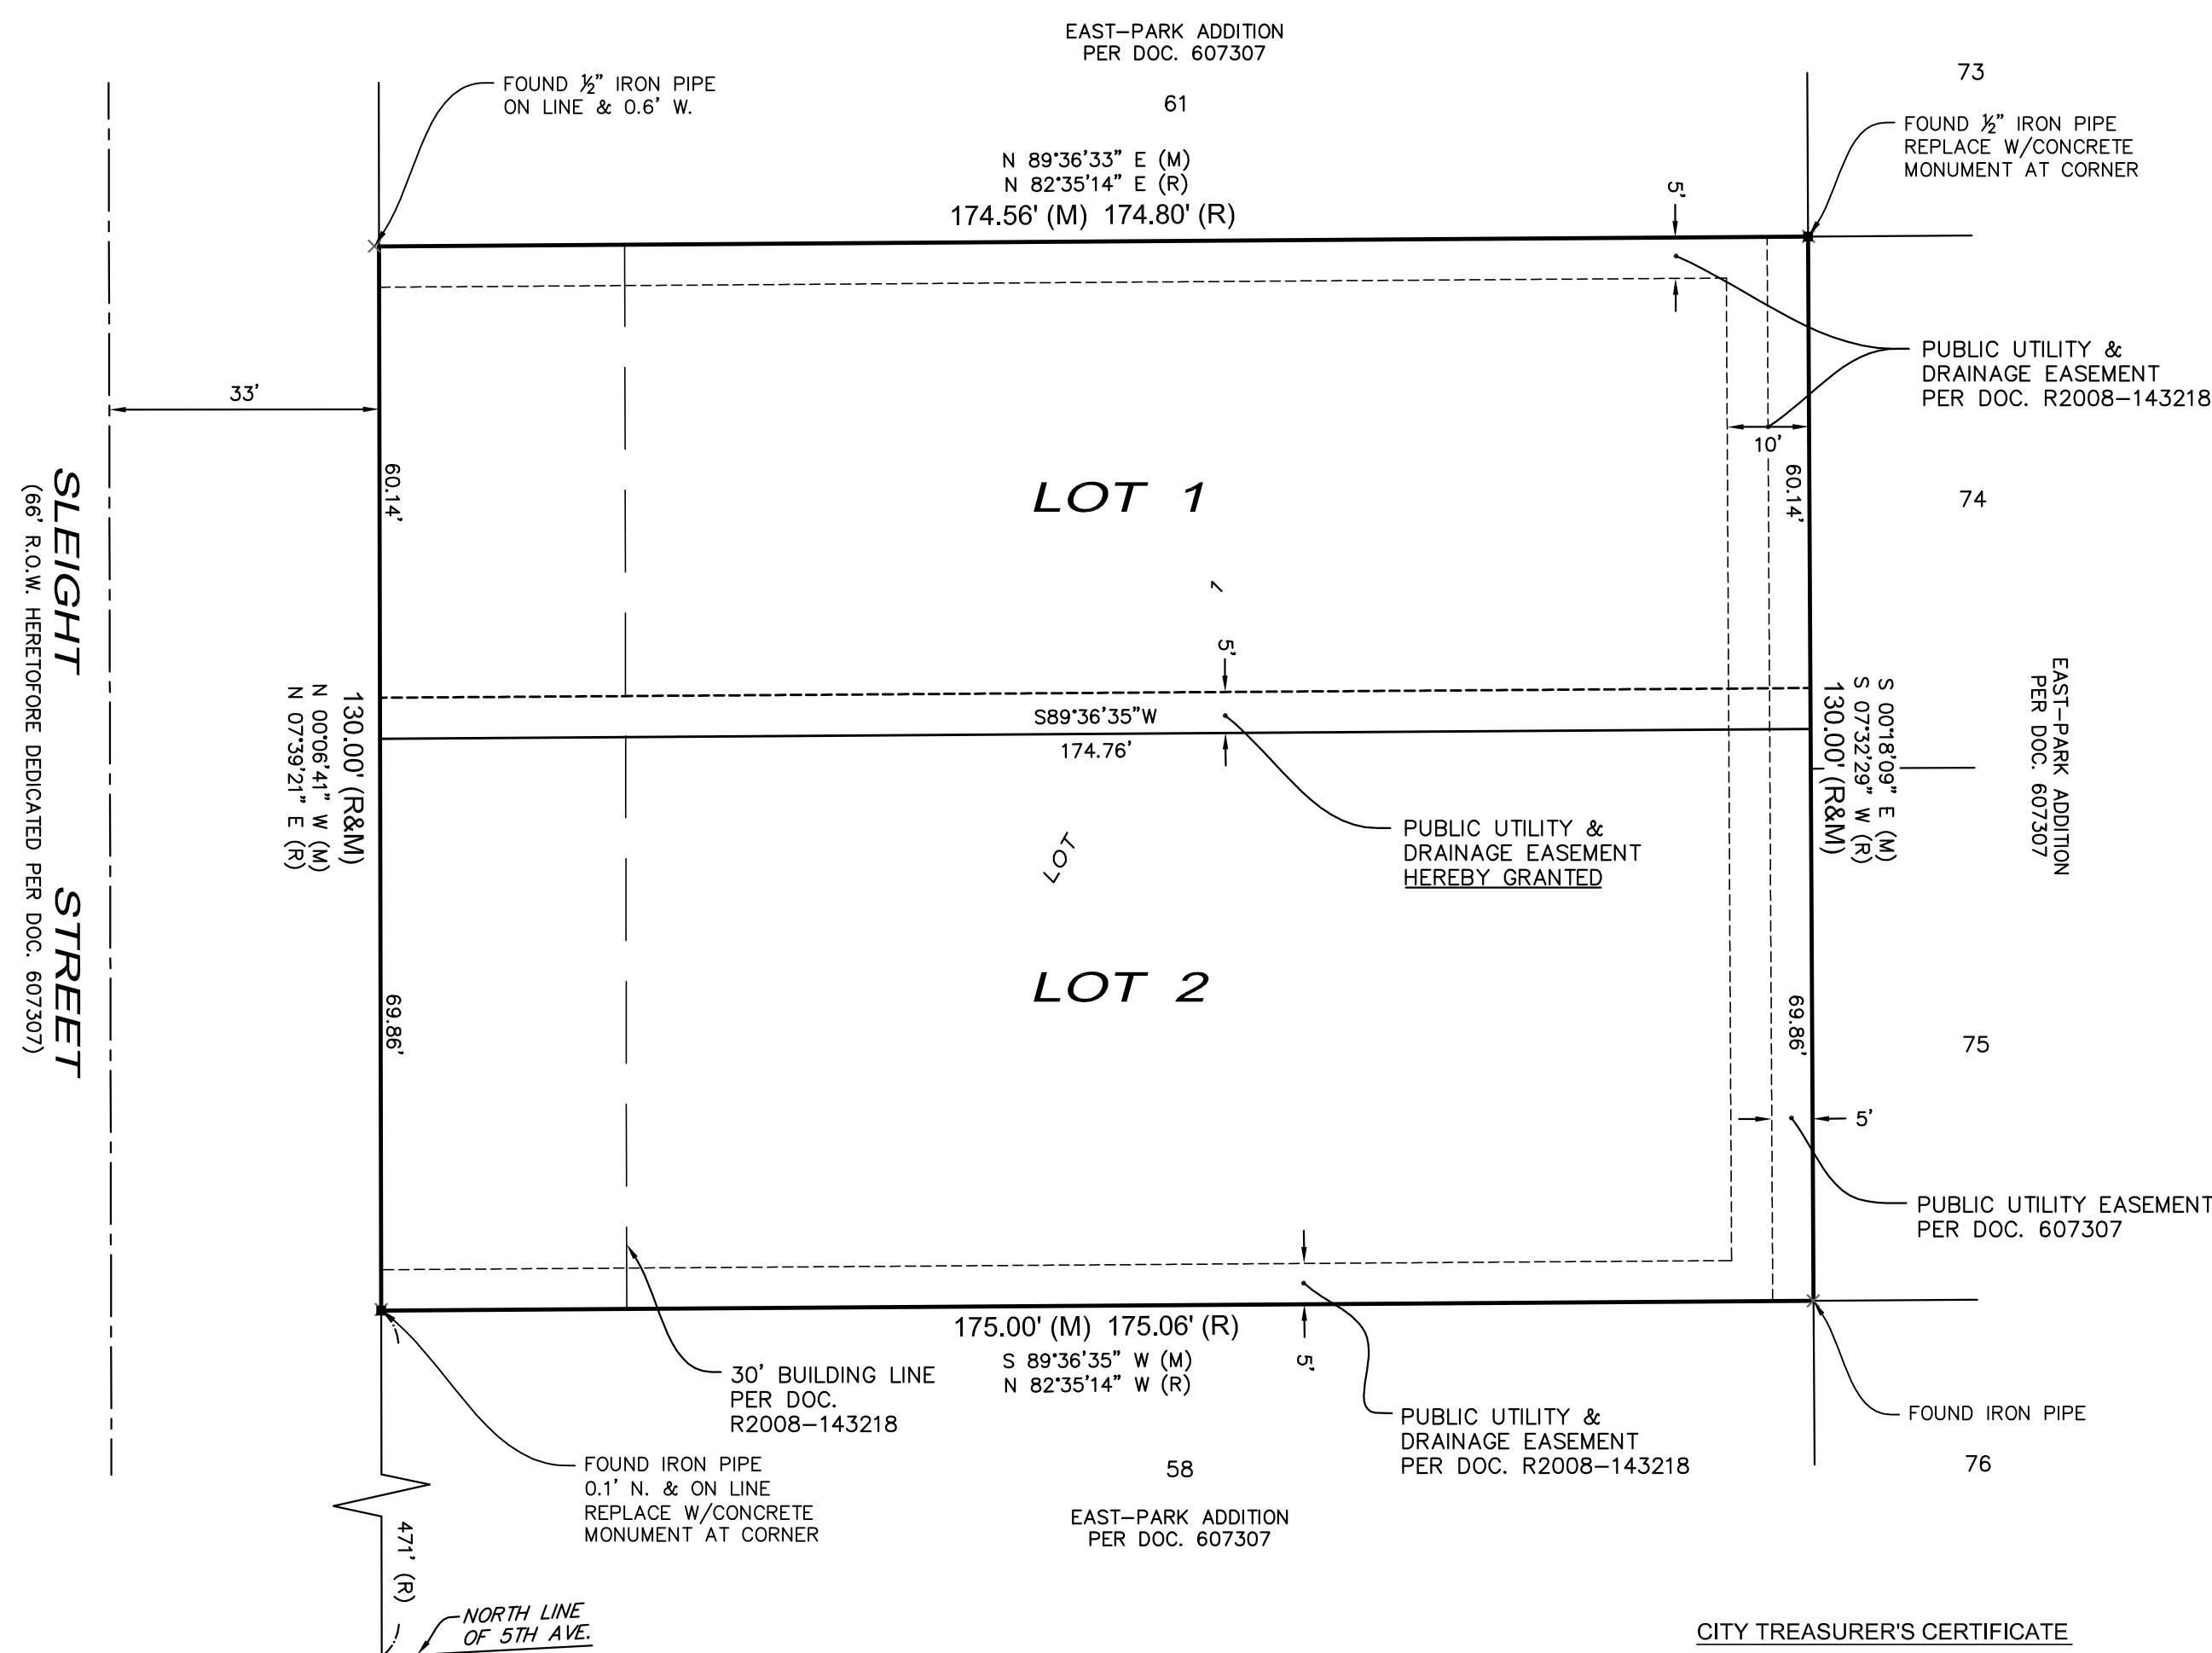

CITY COUNCIL CERTIFICATE

STATE OF ILLINOIS )
COUNTY OF DU PAGE )

APPROVED AND ACCEPTED BY THE MAYOR AND CITY COUNCIL OF THE CITY OF NAPERVILLE, ILLINOIS, AT A MEETING HELD

THE DAY OF A.D., 20

BY: MAYOR ATTEST: CITY CLERK

PUBLIC UTILITIES AND DRAINAGE EASEMENT PROVISIONS

EASEMENTS ARE HEREBY RESERVED FOR AND GRANTED TO THE CITY OF NAPERVILLE, ILLINOIS (CITY) AND TO THOSE PUBLIC UTILITY COMPANIES OPERATING UNDER FRANCHISE OR CONTRACT WITH THE CITY, OR OTHERWISE AUTHORIZED BY THE CITY, INCLUDING BUT NOT LIMITED TO ILLINOIS BELL TELEPHONE COMPANY DBA AT&T ILLINOIS, NICOR GAS COMPANY, AND THEIR SUCCESSORS AND ASSIGNS, OVER, UPON, UNDER AND THROUGH ALL OF THE AREAS MARKED "PUBLIC UTILITIES AND DRAINAGE EASEMENTS" OR ("PU&DE") ON THE PLAT FOR THE PERPETUAL, RIGHT, PRIVILEGE AND AUTHORITY TO INSTALL, SURVEY, CONSTRUCT, RECONSTRUCT, REPAIR, INSPECT, MAINTAIN, AND OPERATE VARIOUS UTILITY TRANSMISSION AND DISTRIBUTION SYSTEMS, COMMUNITY ANTENNAE TELEVISION SYSTEMS AND INCLUDING STORM AND/OR SANITARY SEWERS, TOGETHER WITH ANY AND ALL NECESSARY MANHOLES, CATCHBASINS, CONNECTIONS, APPLIANCES AND OTHER STRUCTURES AND APPURTENANCES AS MAY BE DEEMED NECESSARY BY SAID CITY, OVER, UPON, UNDER AND THROUGH SAID INDICATED EASEMENTS, TOGETHER WITH THE RIGHT OF ACCESS ACROSS THE PROPERTY FOR NECESSARY PERSONNEL AND EQUIPMENT TO DO ANY OF THE ABOVE WORK.

THE RIGHT IS ALSO GRANTED TO TRIM OR REMOVE ANY TREES, SHRUBS OR OTHER PLANTS ON THE EASEMENT THAT INTERFERE WITH THE OPERATION OF THE SEWERS OR OTHER UTILITIES. NO PERMANENT BUILDINGS SHALL BE PLACED ON SAID EASEMENTS, BUT SAME MAY BE USED FOR GARDENS, SHRUBS, LANDSCAPING AND OTHER PURPOSES THAT DO NOT THEN OR LATER INTERFERE WITH THE AFORESAID USES OR RIGHTS. WHERE AN EASEMENT IS USED BOTH FOR SEWERS AND OTHER UTILITIES, THE OTHER UTILITY INSTALLATION SHALL BE SUBJECT TO THE ORDINANCES OF THE CITY OF NAPERVILLE.

EASEMENTS ARE HEREBY RESERVED AND GRANTED TO THE CITY OF NAPERVILLE AND OTHER GOVERNMENTAL AUTHORITIES HAVING JURISDICTION OF THE LAND SUBDIVIDED HEREBY OVER THE ENTIRE EASEMENT AREA FOR INGRESS, EGRESS AND THE PERFORMANCE OF MUNICIPAL AND OTHER GOVERNMENTAL SERVICES, INCLUDING BUT NOT LIMITED TO, WATER, STORM AND SANITARY SEWER SERVICE AND MAINTENANCE.

THERE IS HEREBY RESERVED FOR AND GRANTED TO THE CITY AN EASEMENT FOR RIGHT OF ACCESS ON, OVER, ALONG AND ACROSS THE PROPERTY DESCRIBED HEREIN FOR THE LIMITED PURPOSE OF READING, EXAMINING, INSPECTING, INSTALLING, OPERATING, MAINTAINING, EXCHANGING, REMOVING, REPAIRING, TESTING, AND/OR REPLACING CITY OWNED UTILITY EQUIPMENT AND METERS WHICH SERVE SAID PROPERTY, INCLUDING NECESSARY PERSONNEL AND EQUIPMENT TO DO ANY OF THE ABOVE WORK.

PLAN COMMISSION CERTIFICATE

STATE OF ILLINOIS )
COUNTY OF DU PAGE )

APPROVED BY THE CITY OF NAPERVILLE PLAN COMMISSION AT A MEETING HELD

THE DAY OF A.D., 20

BY: CHAIRMAN ATTEST: SECRETARY

SURFACE WATER STATEMENT

STATE OF ILLINOIS )
COUNTY OF DU PAGE )

TO THE BEST OF OUR KNOWLEDGE AND BELIEF THE DRAINAGE OF SURFACE WATERS WILL NOT BE CHANGED BY THE CONSTRUCTION OF SUCH SUBDIVISION OR ANY PART THEREOF, OR, THAT IF SUCH SURFACE WATER DRAINAGE WILL BE CHANGED, REASONABLE PROVISION HAS BEEN MADE FOR COLLECTION AND DIVERSION OF SUCH SURFACE WATERS INTO PUBLIC AREAS, OR DRAINS WHICH THE SUBDIVIDER HAS A RIGHT TO USE, AND THAT SUCH SURFACE WATERS WILL BE PLANNED FOR IN ACCORDANCE WITH GENERALLY ACCEPTED ENGINEERING PRACTICES SO AS TO REDUCE THE LIKELIHOOD OF DAMAGE TO THE ADJOINING PROPERTY BECAUSE OF THE CONSTRUCTION OF THE SUBDIVISION.

DATED THIS DAY OF A.D., 20

ILLINOIS REGISTERED PROFESSIONAL ENGINEER

STATE REGISTRATION NUMBER

REGISTRATION EXPIRATION DATE

OWNER NAME:
BY: ATTEST:
SIGNATURE SIGNATURE
TITLE: TITLE:
PRINT TITLE PRINT TITLE

CITY TREASURER'S CERTIFICATE

STATE OF ILLINOIS )
COUNTY OF DU PAGE )

I, TREASURER FOR THE CITY OF NAPERVILLE, ILLINOIS, DO HEREBY CERTIFY THAT THERE ARE NO DELINQUENT OR UNPAID CURRENT OR FORFEITED SPECIAL ASSESSMENTS OR ANY DEFERRED INSTALLMENTS THEREOF THAT HAVE BEEN APPORTIONED AGAINST THE TRACT OF LAND INCLUDED IN THE ANNEXED PLAT.

DATED AT NAPERVILLE, ILLINOIS, THIS DAY OF A.D., 20

CITY TREASURER / DIRECTOR, FINANCE DEPARTMENT

DUPAGE COUNTY CLERK'S CERTIFICATE

STATE OF ILLINOIS )
COUNTY OF DU PAGE )

I, COUNTY CLERK OF DU PAGE COUNTY, ILLINOIS, DO HEREBY CERTIFY THAT THERE ARE NO DELINQUENT GENERAL TAXES, NO UNPAID CURRENT TAXES, NO UNPAID FORFEITED TAXES, AND NO REDEEMABLE TAX SALES AGAINST ANY OF THE LAND INCLUDED IN THE ANNEXED PLAT.

I, FURTHER CERTIFY THAT I HAVE RECEIVED ALL STATUTORY FEES IN CONNECTION WITH THE ANNEXED PLAT.

GIVEN UNDER MY HAND AND SEAL OF THE COUNTY CLERK AT WHEATON, ILLINOIS.

THIS DAY OF A.D., 20

COUNTY CLERK

DUPAGE COUNTY RECORDER'S CERTIFICATE

STATE OF ILLINOIS )
COUNTY OF DU PAGE )

THIS INSTRUMENT WAS FILED FOR RECORD IN THE RECORDER'S OFFICE OF DU PAGE COUNTY, ILLINOIS,

ON THE DAY OF A.D., 20

AT O'CLOCK M, AND WAS RECORDED IN

BOOK OF PLATS ON PAGE


RECORDER OF DEEDS

PROFESSIONAL LAND SURVEYING, INC.

3080 OGDEN AVENUE SUITE 307
LISLE, ILLINOIS 60532
PHONE: 630-778-1757
PROF. DESIGN FIRM # 184-004196
E-MAIL: info@plisile.com

PERMANENT TAX INDEX NUMBERS
08-18-123-034

THIS PLAT HAS BEEN SUBMITTED FOR RECORDING BY AND RETURN TO: NAME: NAPERVILLE CITY CLERK ADDRESS: 400 S. EAGLE STREET NAPERVILLE, IL 60540

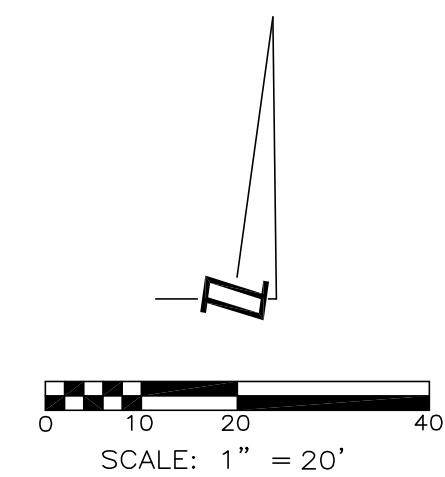

SCHOOL DISTRICT BOUNDARY STATEMENT

STATE OF ILLINOIS )
COUNTY OF DU PAGE )

THE UNDERSIGNED, BEING DULY SWORN, UPON HIS/HER OATH DEPOSES AND STATES AS FOLLOWS:

1. THAT IS THE OWNER OF THE PROPERTY LEGALLY DESCRIBED ON THIS PLAT OF SUBDIVISION HEREON DRAWN, WHICH HAS BEEN SUBMITTED TO THE CITY OF NAPERVILLE FOR APPROVAL, WHICH LEGAL DESCRIPTION IS INCORPORATED HEREIN BY REFERENCE; AND

2. TO THE BEST OF THE OWNER'S KNOWLEDGE, THE SCHOOL DISTRICT IN WHICH TRACT, PARCEL, LOT OR BLOCK OF THE PROPOSED SUBDIVISION LIES IS:

NAPERVILLE COMMUNITY DISTRICT 203
203 W. HILLSIDE ROAD
NAPERVILLE, ILLINOIS 60540-6589

OWNER NAME:

BY: ATTEST:

NAME: NAME:

TITLE: TITLE:

SUBSCRIBED AND SWORN BEFORE ME THIS DAY OF A.D., 20

NOTARY PUBLIC

OWNER'S CERTIFICATE

STATE OF ILLINOIS )
COUNTY OF DU PAGE )

THIS IS TO CERTIFY THAT IS THE OWNER OF THE PROPERTY DESCRIBED ABOVE AND AS SUCH OWNER, HAS CAUSED THE SAME TO BE PLATTED AS SHOWN HEREON, FOR THE USES AND PURPOSES THEREIN SET FORTH AS ALLOWED AND PROVIDED FOR BY STATUTES, AND SAID OWNER, DOES HEREBY ACKNOWLEDGE AND ADOPT THE SAME UNDER THE STYLE AND TITLE AFORESAID.

DATED AT ILLINOIS, THIS DAY OF A.D., 20

BY: ATTEST:

TITLE: TITLE:

NOTARY'S CERTIFICATE

STATE OF ILLINOIS )
COUNTY OF DU PAGE )

I, A NOTARY PUBLIC IN AND FOR THE SAID COUNTY

IN THE STATE AFORESAID, DO HEREBY CERTIFY THAT

AND

TITLE TITLE
SAID OWNER, WHO ARE PERSONALLY KNOWN TO ME TO BE THE SAME PERSONS WHOSE NAMES ARE SUBSCRIBED TO THE FORGOING INSTRUMENT AS SUCH AND

RESPECTFULLY, APPEARED

BEFORE ME THIS DAY IN PERSON AND JOINTLY AND SEVERALLY ACKNOWLEDGED THAT THEY SIGNED AND DELIVERED THE SAID INSTRUMENT AS THEIR OWN FREE AND VOLUNTARY ACT AND AS THE FREE AND VOLUNTARY ACT OF SAID OWNER, PURPOSES THEREIN SET FORTH.

GIVEN UNDER MY HAND AND NOTARIAL SEAL

THIS DAY OF A.D., 20

NOTARY PUBLIC SIGNATURE (SEAL)

NOTARY PUBLIC SIGNATURE

PRINT NAME

MY COMMISSION EXPIRES