


PLAT OF SURVEY

LOT 4, 5, 6, & 7 IN BLOCK 5 IN SLEIGHT'S ADDITION TO THE TOWN OF NAPERVILLE, BEING A SUBDIVISION IN THE SOUTHEAST QUARTER OF SECTION 13, TOWNSHIP 38 NORTH, RANGE 9, AND IN THE SOUTHWEST QUARTER OF SECTION 18, TOWNSHIP 38 NORTH, RANGE 10, ACCORDING TO THE PLAT THEREOF RECORDED JANUARY 20, 1865 AS DOCUMENT NO. 1525, LYING EAST OF THE THIRD PRINCIPAL MERIDIAN, IN DU PAGE COUNTY, ILLINOIS.

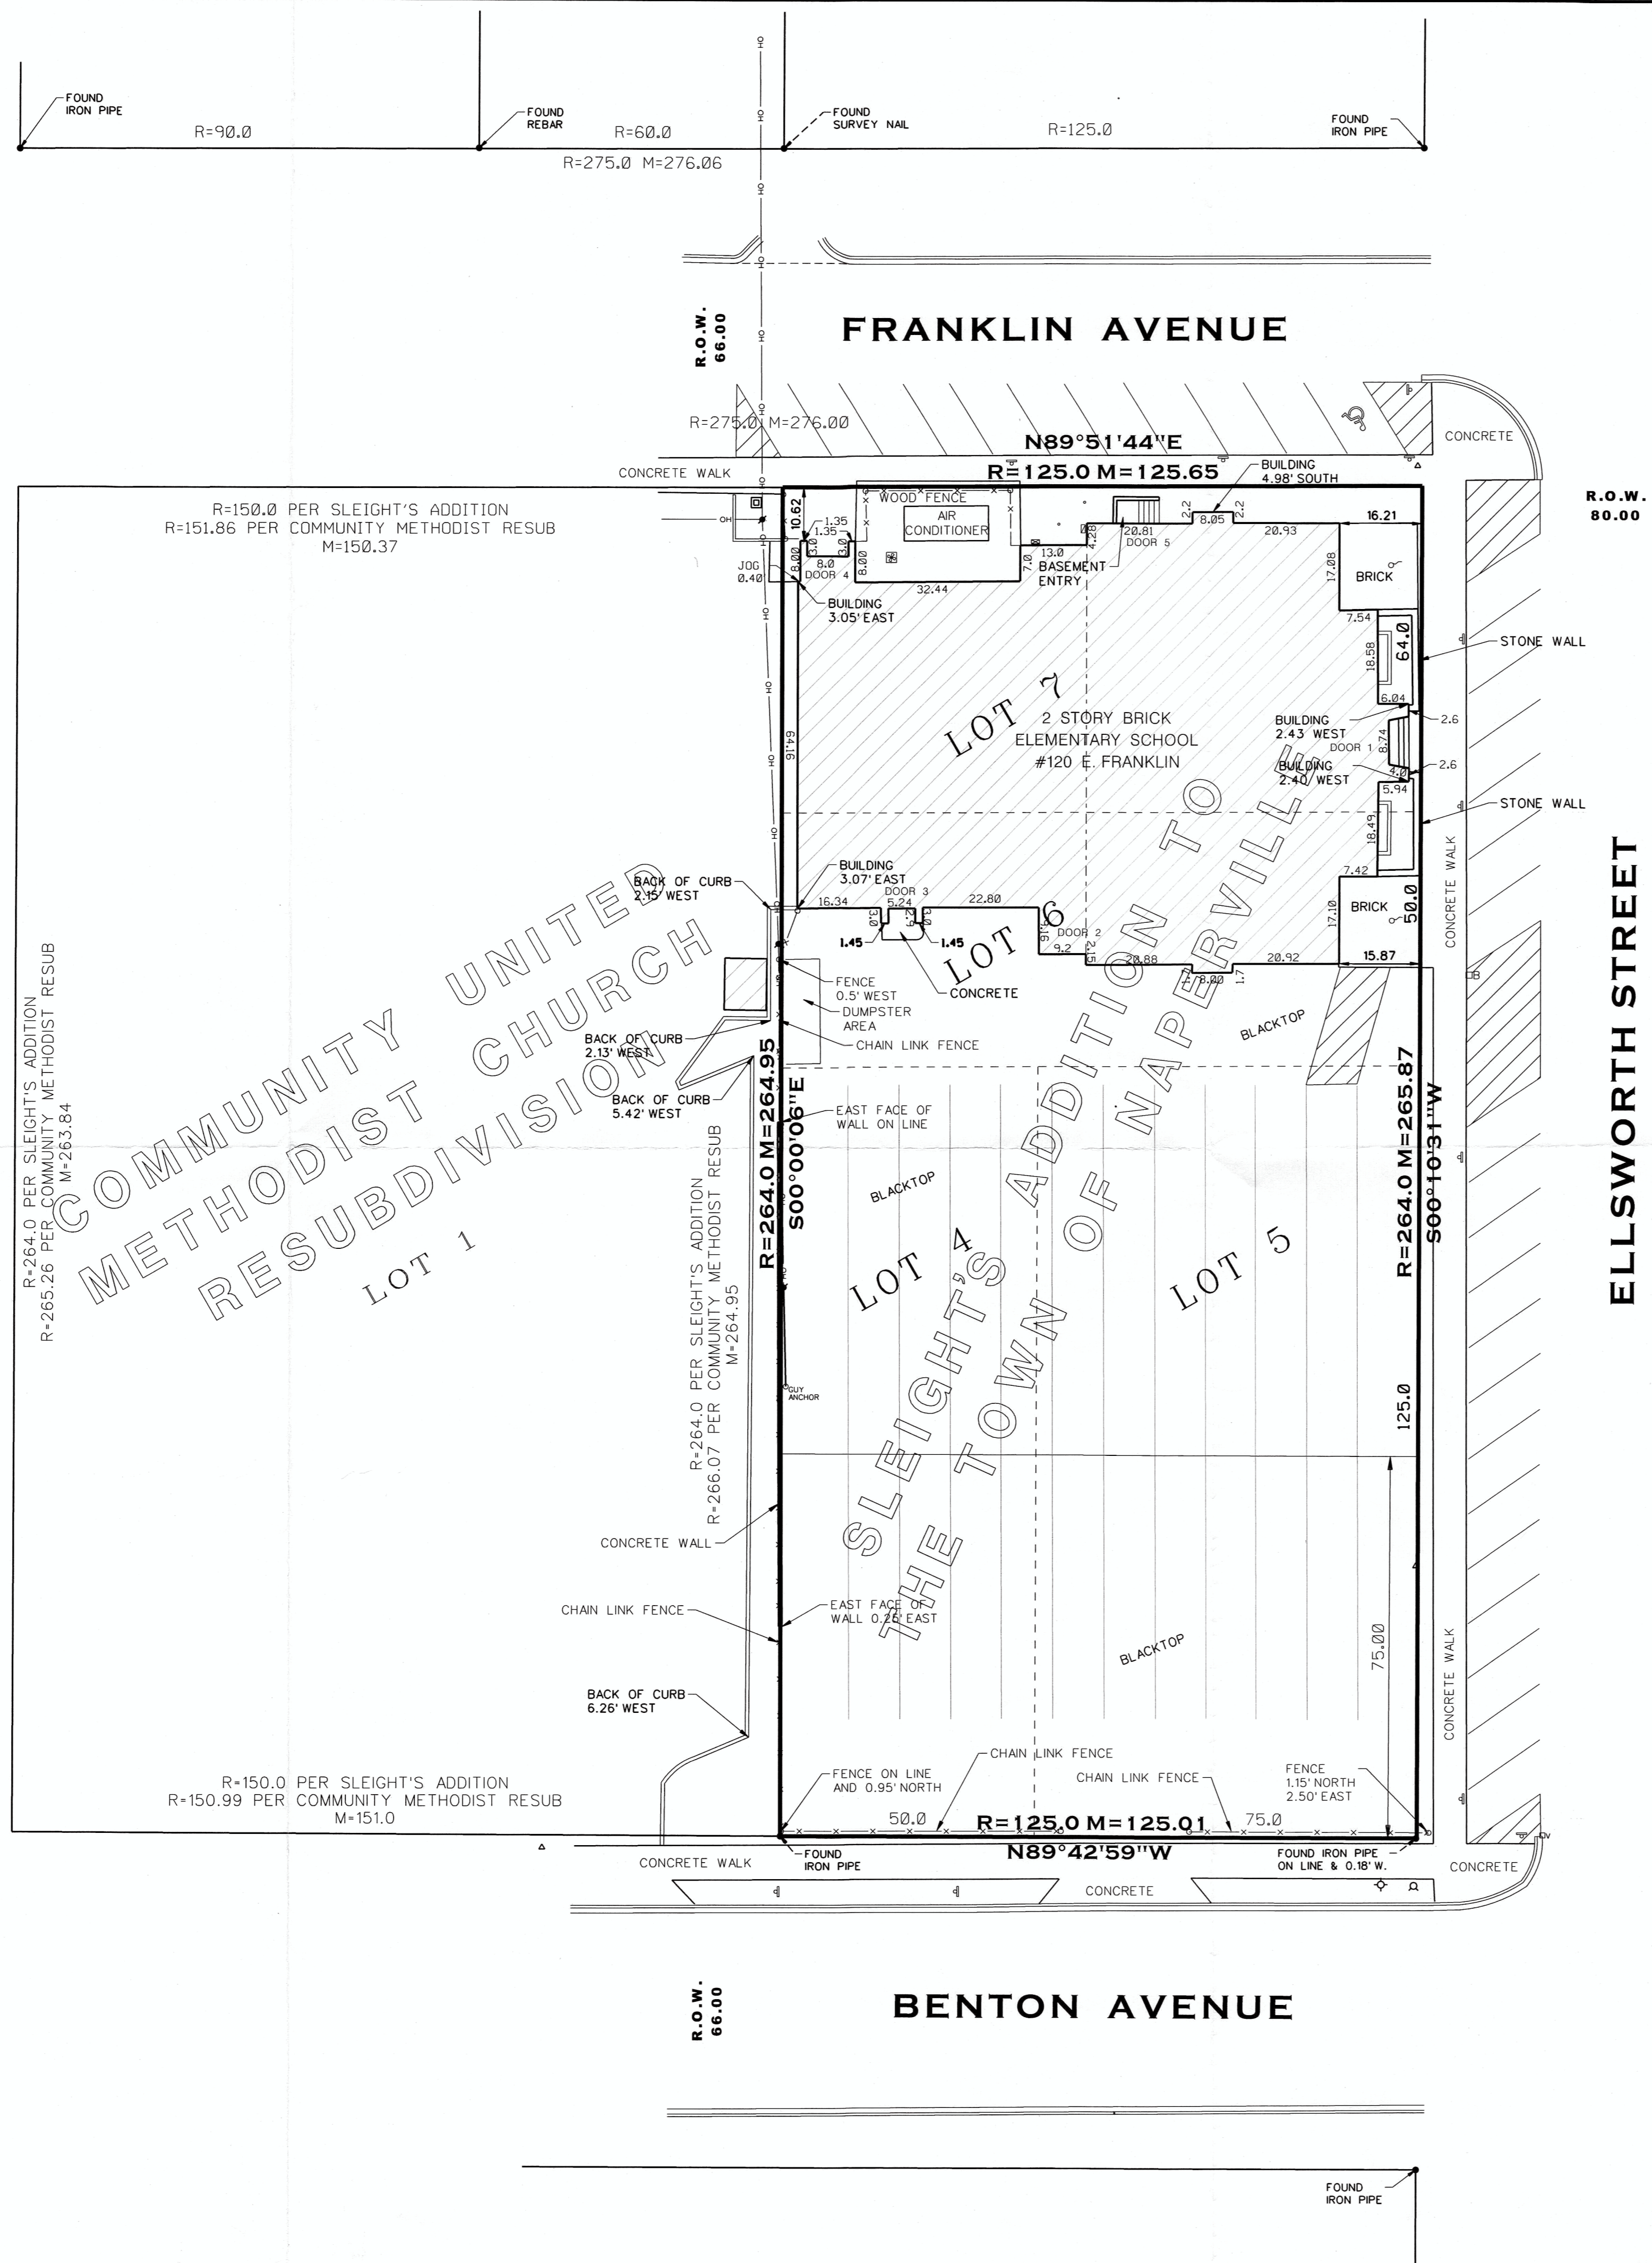

STATE OF ILLINOIS
COUNTY OF DU PAGE) SS

THIS IS TO CERTIFY THAT WEBSTER, McGRATH AND AHLBERG, LTD., HAVE SURVEYED THE PROPERTY DESCRIBED IN THE ABOVE CAPTION, AS SHOWN BY THE ANNEXED PLAT WHICH IS A CORRECT AND TRUE REPRESENTATION OF SAID SURVEY.

ALL DISTANCES ARE SHOWN IN FEET AND DECIMALS THEREOF.

THIS PROFESSIONAL SERVICE CONFORMS TO THE CURRENT ILLINOIS MINIMUM STANDARDS FOR A BOUNDARY SURVEY.


GIVEN UNDER MY HAND AND SEAL AT WHEATON, ILLINOIS THIS 11TH DAY OF

APRIL, A.D., 2017.

WEBSTER, McGRATH AND AHLBERG, LTD.



Daniel Sytsma
ILLINOIS PROF. LAND SURVEYOR NO. 3059
LICENSE EXPIRATION DATE: NOVEMBER 30, 2018
207 SOUTH NAPERVILLE STREET
WHEATON, ILLINOIS 60187
(630) 668-7603

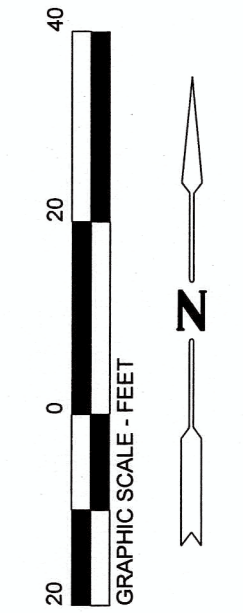

LEGEND

⊙	SANITARY MANHOLE	⊞	MAILBOX
⊙	SANITARY CLEANOUT	⊞	DOWNSPOUT
⊙	STORM MANHOLE	⊞	LIGHT POLE
⊙	STORM CATCH BASIN	⊞	OVERHEAD LIGHT POLE
⊙	STORM INLET	⊞	ELECTRIC MANHOLE
⊙	STORM CLEANOUT	⊞	TRAFFIC SIGNAL POLE
⊙	FLARED END SECTION	⊞	TRAFFIC CONTROL BOX
⊙	TRANSFORMER	⊞	TRAFFIC SIGNAL VAULT
⊙	ELECTRICAL BOX	⊞	RAILROAD SIGNAL POLE
⊙	CABLE T.V. BOX	⊞	RAILROAD SIGNAL VAULT
⊙	TELEPHONE BOX	⊞	UTILITY POLE
⊙	TRAFFIC CONTROL BOX	⊞	OVERHEAD WIRES
⊙	ELECTRIC HANDHOLE	⊞	UNDERGROUND ELECTRIC
⊙	COMMUNICATION MANHOLE	⊞	UNDERGROUND GAS
⊙	TELEPHONE MANHOLE	⊞	UNDERGROUND TELEPHONE
⊙	ELECTRIC METER	⊞	UNDERGROUND FIBER OPTIC
⊙	GAS METER	⊞	UNDERGROUND CABLE T.V.
⊙	GAS VALVE	⊞	WATER MAIN
⊙	B-BOX	⊞	SANITARY SEWER
⊙	WATER VALVE	⊞	STORM SEWER
⊙	WATER VALVE VAULT	⊞	FENCE LINE
⊙	FIRE HYDRANT	⊞	GUARD RAIL
⊙	POST INDICATOR VALVE	⊞	DECIDUOUS TREE
⊙	WATER METER	⊞	PINE TREE
⊙	PARKING METER	⊞	DROVE IRON PIPE
⊙	SIGN	⊞	FOUND IRON PIPE
⊙	FLAG POLE	⊞	CROSS CUT IN CONCRETE
⊙	PIPELINE MARKER	⊞	M - MEASURED DIMENSION
			R - RECORD DIMENSION

Rev	Date	Description	By

PLAT OF SURVEY			
LOCATION:	SS PETER AND PAUL ELEMENTARY SCHOOL 120 E. FRANKLIN NAPERVILLE, ILLINOIS		
PREPARED FOR:	CANTORE CONSTRUCTION ATTN: BRIAN PETERSON 925 S. ROUTE 83 ELMHURST, IL 60126		
JOB #:	43955	DATE:	4/11/17
SCALE:	1"=20'	DRAWN:	DS
SURV.:	DS	DESIGN:	DS
FILE #:	D-32287-SURV.	SHEET #:	1 of 1

WEBSTER, McGRATH & AHLBERG LTD.
VMA
 LAND SURVEYING - CIVIL ENGINEERING - LANDSCAPE ARCHITECTURE
Over a Century of Service to our Clients
 207 South Naperville Road - Wheaton, Illinois 60187
 (630) 668-7603 Fax: (630) 852-1769 Email: wma@wmailltd.com
 Design Firm License No. 184-000101