

GARBAGE PICKUP & SNOW REMOVAL PLAN


1. GARBAGE PICKUP PLAN

Petitioner previously contacted Groot Industries and received confirmation that Groot would provide private garbage service for the townhomes currently under construction. The same private garbage service will be provided for the proposed duplex units. Trash will be placed at the rear of each duplex building for pickup. Trash bins are NOT to be placed in the grass area or guest parking stalls north of the rear drive aisle. Note the units are 22 feet wide with 16-foot wide garage doors to permit trash bins to be stored inside the garage.

2. SNOW REMOVAL PLAN

Please see the attached Snow Removal Plan. An HOA will be formed for the development that will handle snow removal by contracting with the same contractor that will remove snow for the townhomes. Snow will be pushed/piled in the northeast and northwest corners of the lot as depicted on the Exhibit. In the event the snow fall is greater than what can be piled on site, snow will be loaded and trucked off site by the snow removal contractor.

A:\300-2001\347-701-CADD\DWG\LS02-LANDSCAPING PLAN\347703-LS02-Landscaping Plan.dwg(SHT) LS02/10/2025 - L.P. 2/10/2025 1:30 PM

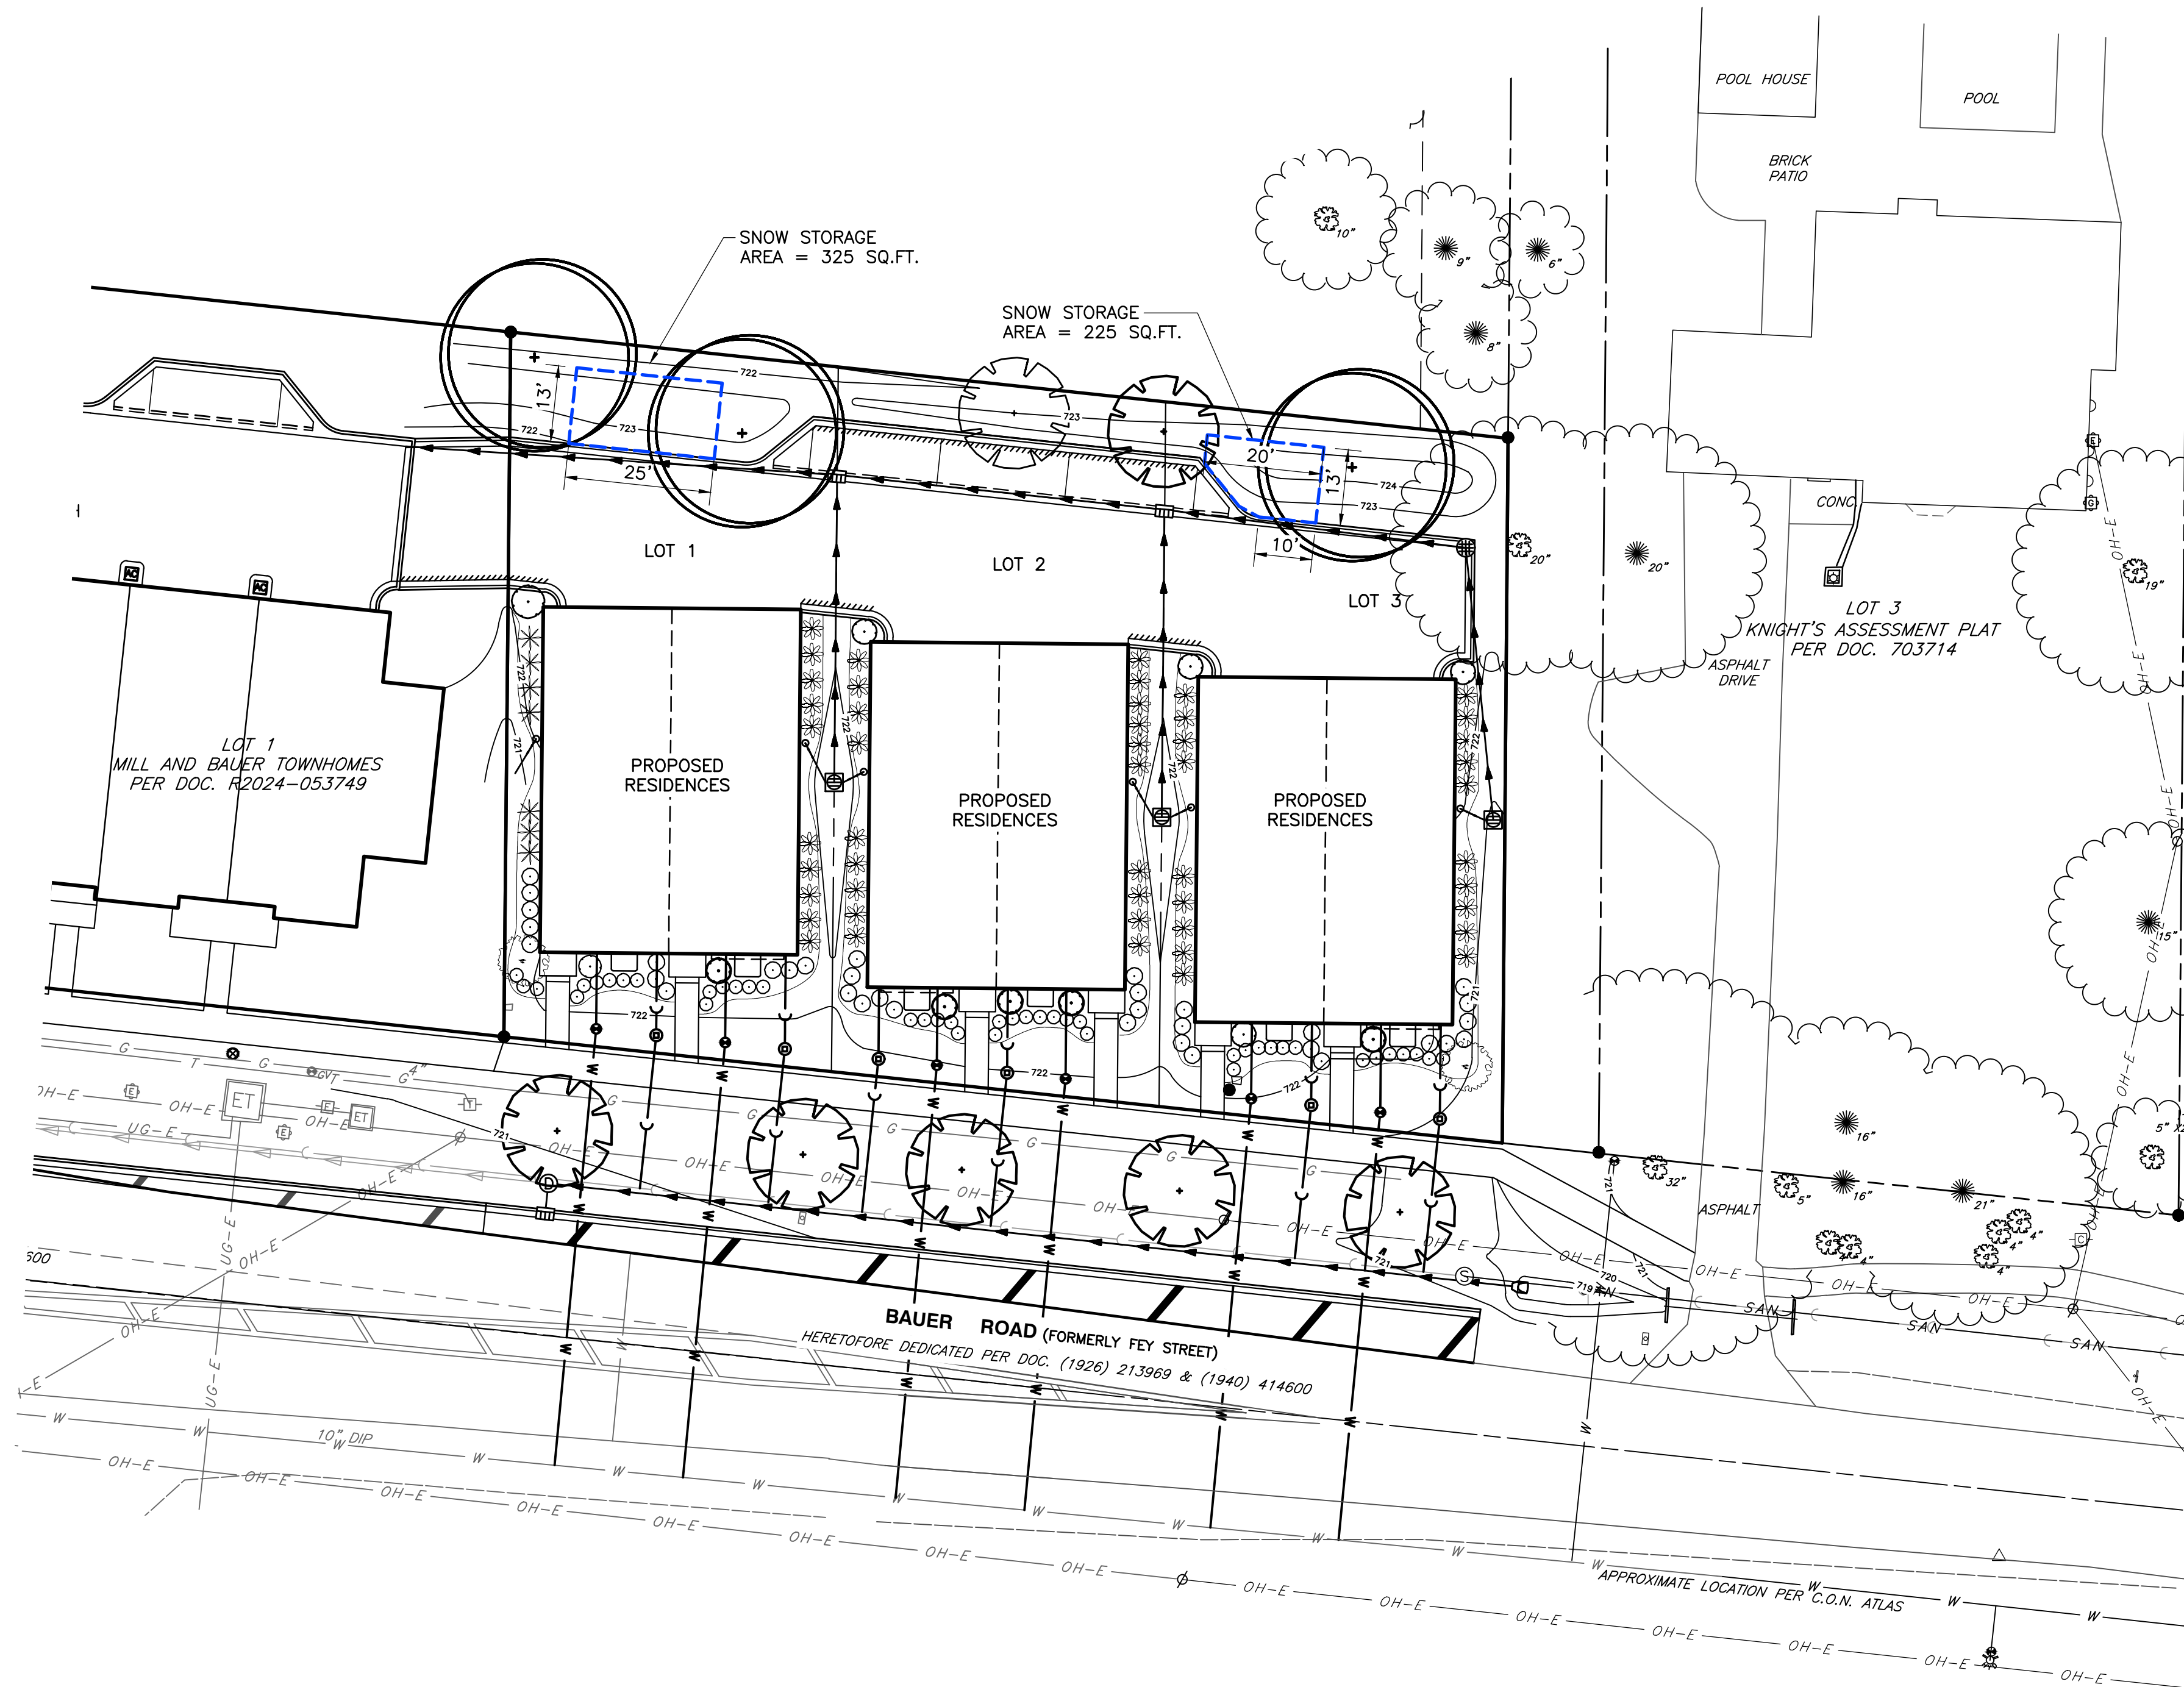


SNOW STORAGE / REMOVAL NOTE

1. IN THE EVENT THAT THE SNOW FALL IS GREATER THAN WHAT CAN BE PILED ON SITE, SNOW WILL BE LOADED AND TRUCKED OFF SITE BY THE SNOW REMOVAL CONTRACTOR.

SNOW STORAGE EXHIBIT

DATE: OCTOBER 21, 2025 [DRAWN BY: ET]
DWG SCALE: 1"=20' [CHECKED BY: MAJ]
PROJECT NO: 347-703
APPROVED BY: *JGC

REDSTART CONSTRUCTION, INC.
BAUER ROAD DUPLEXES
27W240 BAUER ROAD
NAPERVILLE, ILLINOIS 60563

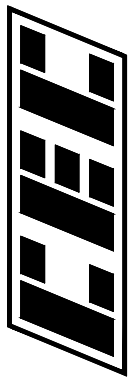

Civil & Environmental
Consultants, Inc.

1230 East Diehl Road
Suite 200
Naperville, IL 60563
Ph: 630.963.6026
www.cecinc.com

REVISION RECORD

NO.	DATE	DESCRIPTION
1	01/10/2025	REVISION PER CITY OF NAPERVILLE REVIEW COMMENTS DATED 10/10/2025

ENGINEERING, SURVEYING AND LANDSCAPE ARCHITECTURE IN THE STATE OF NORTH CAROLINA WILL BE PROVIDED BY CEC SURVEYING AND LANDSCAPE ARCHITECTS OF N.C., P.L.L.C. SERVICES IN PUERTO RICO WILL BE PROVIDED BY CEC SURVEYING AND LANDSCAPE ARCHITECTS OF P.R., P.L.L.C. SERVICES IN THE STATE OF OHIO WILL BE PROVIDED BY CEC LANDSCAPE ARCHITECTS, LLC.