



Drawing name: K:\GIS\_DEV\168018020\_Ryan\_Senior Living\_Naperville\_IL\2 Design\CAD\Exhibit\2023-0313 Firetruck Autolum Exhibit.dwg C4.0 Mar 17, 2023 9:05am by: Taylor Westenhoef  
 This document, together with the concepts and designs presented herein, is intended only for the specific purpose and client for which it was prepared. Reuse of and improper reliance on this document without written authorization and adaptation by Kimley-Horn and Associates, Inc. shall be without liability to Kimley-Horn and Associates, Inc.

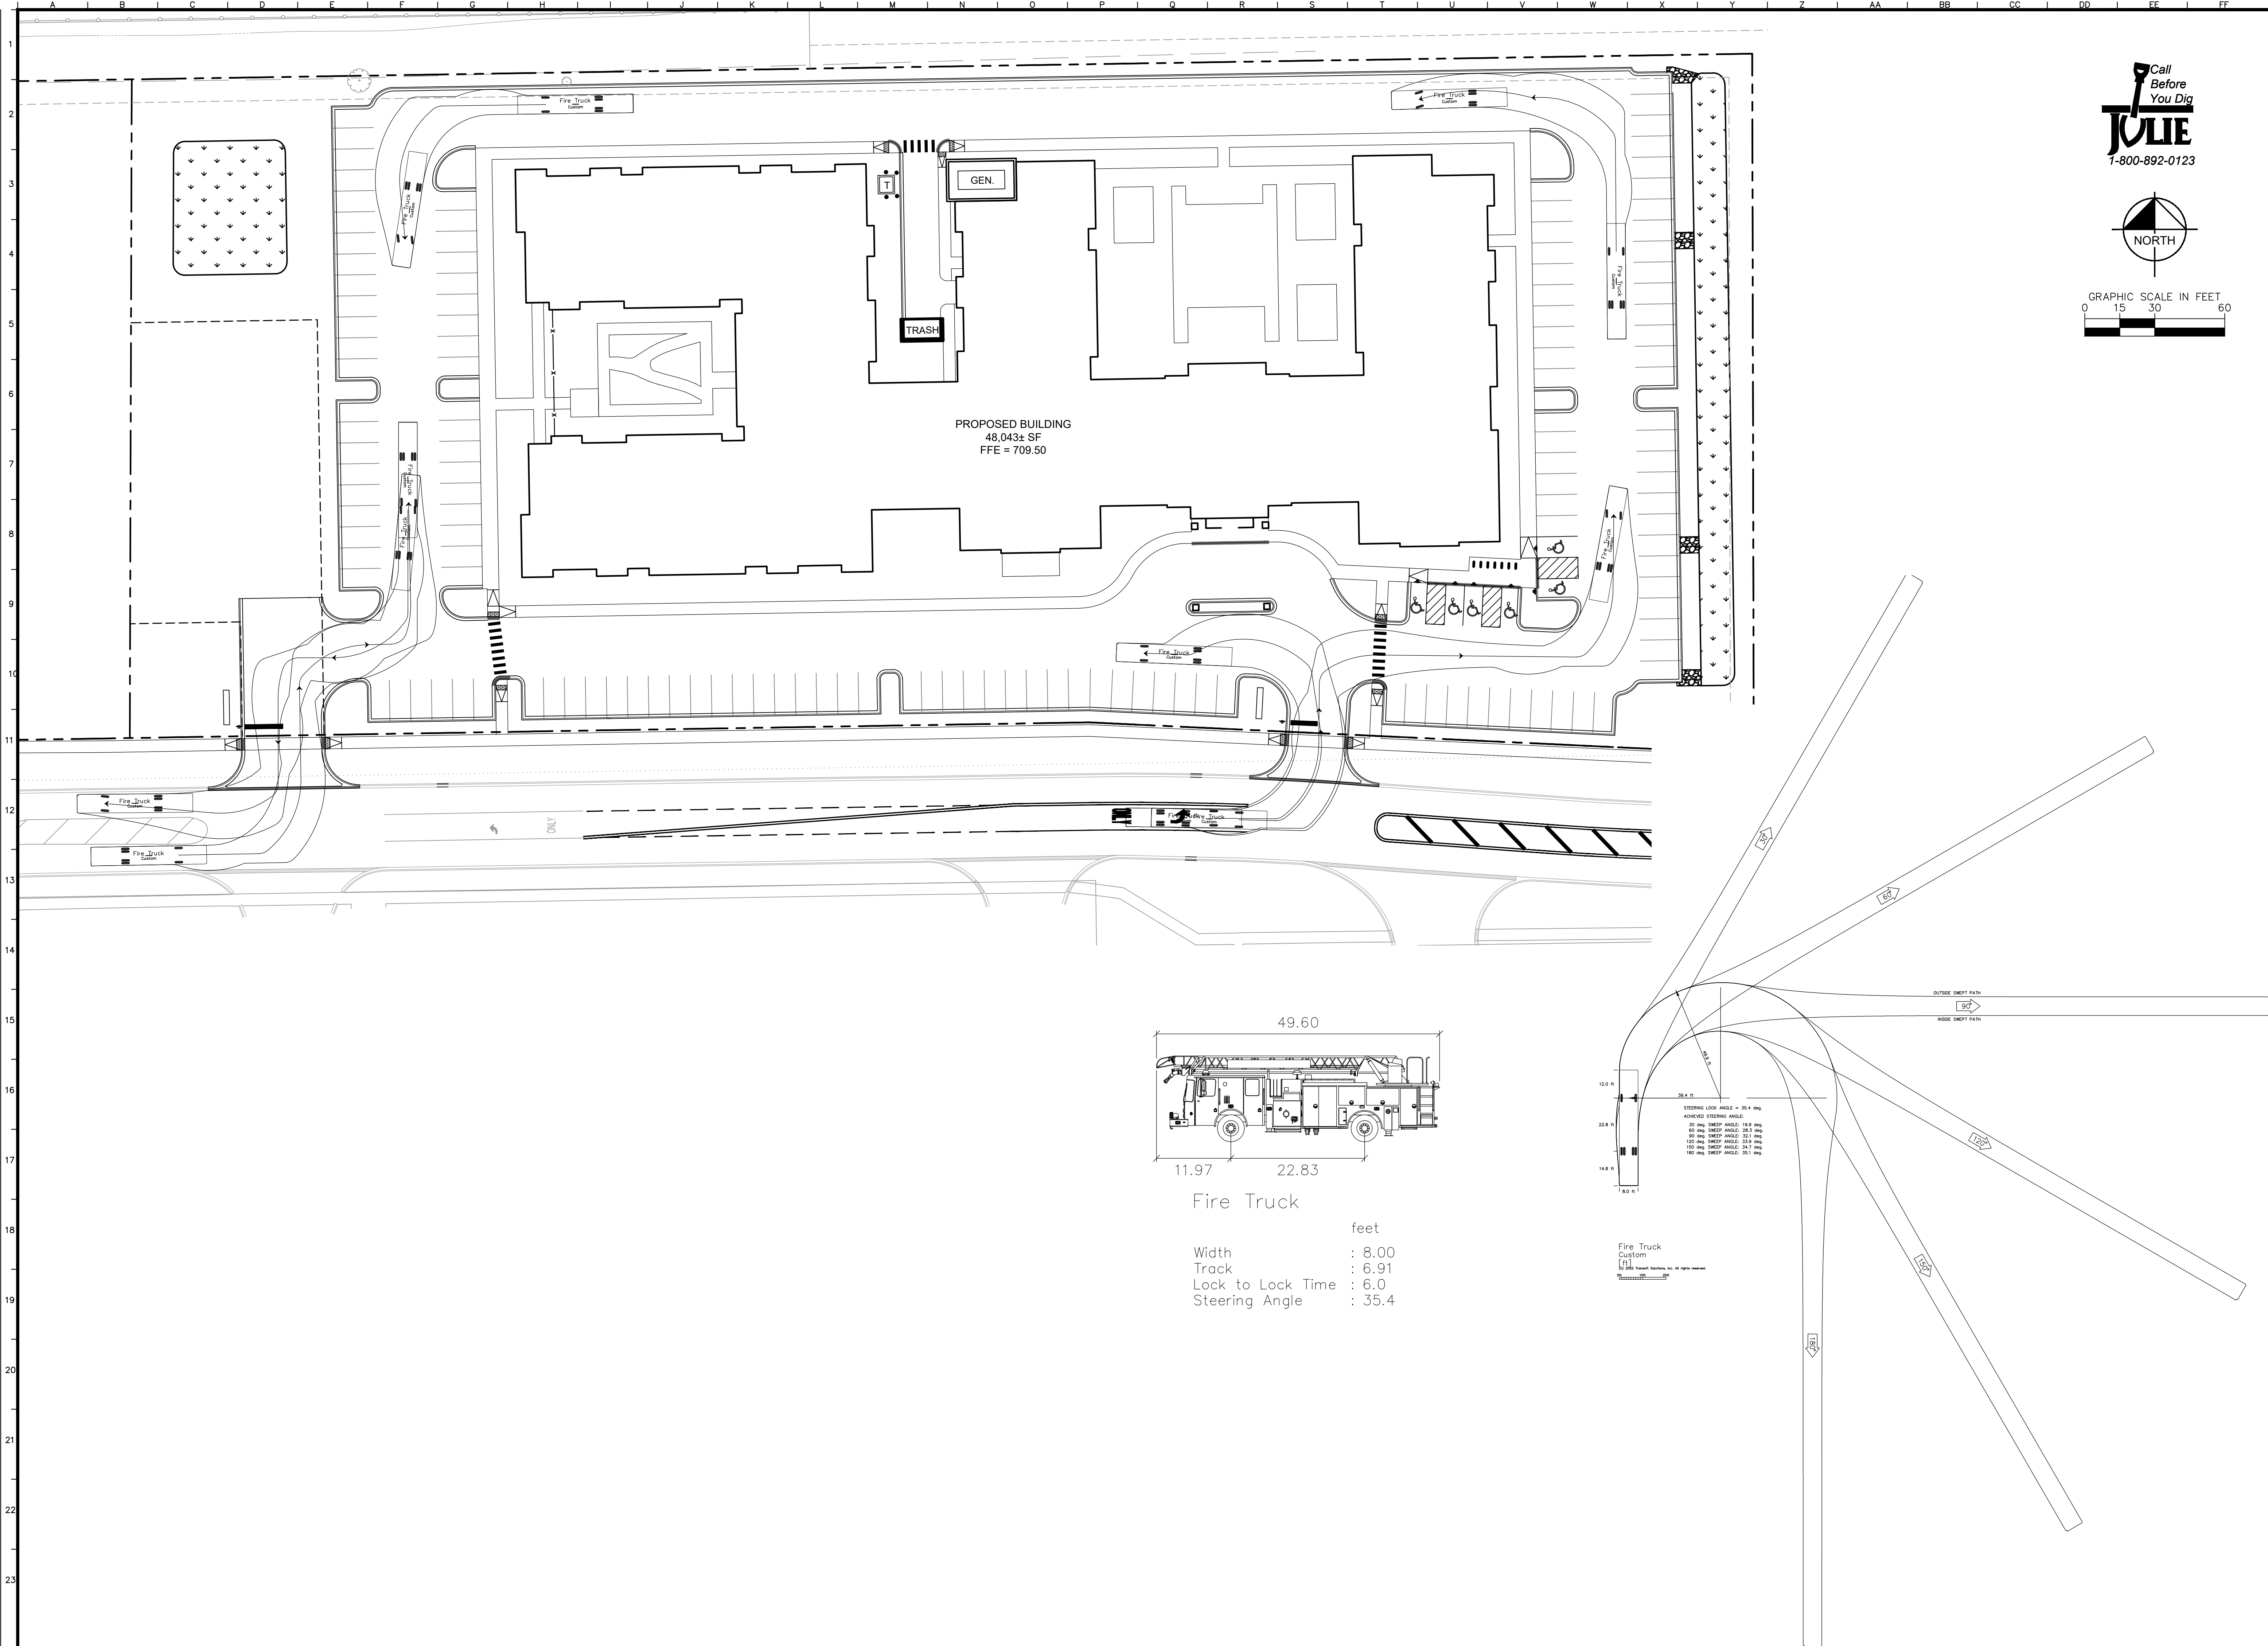

Call Before You Dig  
**811**  
 1-800-892-0123

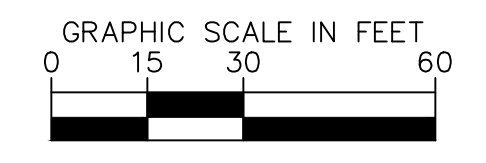

NO.	DATE	REVISIONS	BY
1	3/17/2023	CITY COMMENTS	TRW
2	1/24/2023	CITY COMMENTS	TKK
3	12/22/2022	CITY COMMENTS	TKK
4		REVISIONS	

**Kimley»Horn**  
 © 2023 KIMLEY-HORN AND ASSOCIATES, INC.  
 4201 WINFIELD ROAD, SUITE 600  
 NAPERVILLE, IL 60563  
 PHONE: 630-487-2500  
 WWW.KIMLEY-HORN.COM

SCALE: AS NOTED  
 DESIGNED BY: TIRE  
 DRAWN BY: TKK  
 CHECKED BY: TIRE



**FIRE TRUCK  
 TURN EXHIBIT**

**AUDREY SENIOR  
 RESIDENCES**  
 2839 AUDREY AVE  
 NAPERVILLE, IL 60540

ORIGINAL ISSUE:  
 11/04/2022  
 KHA PROJECT NO.  
 168018020

SHEET NUMBER  
**EX1.0**