


Naperville Downtown Streetscape

JEFFERSON | MAIN | JACKSON | WEBSTER

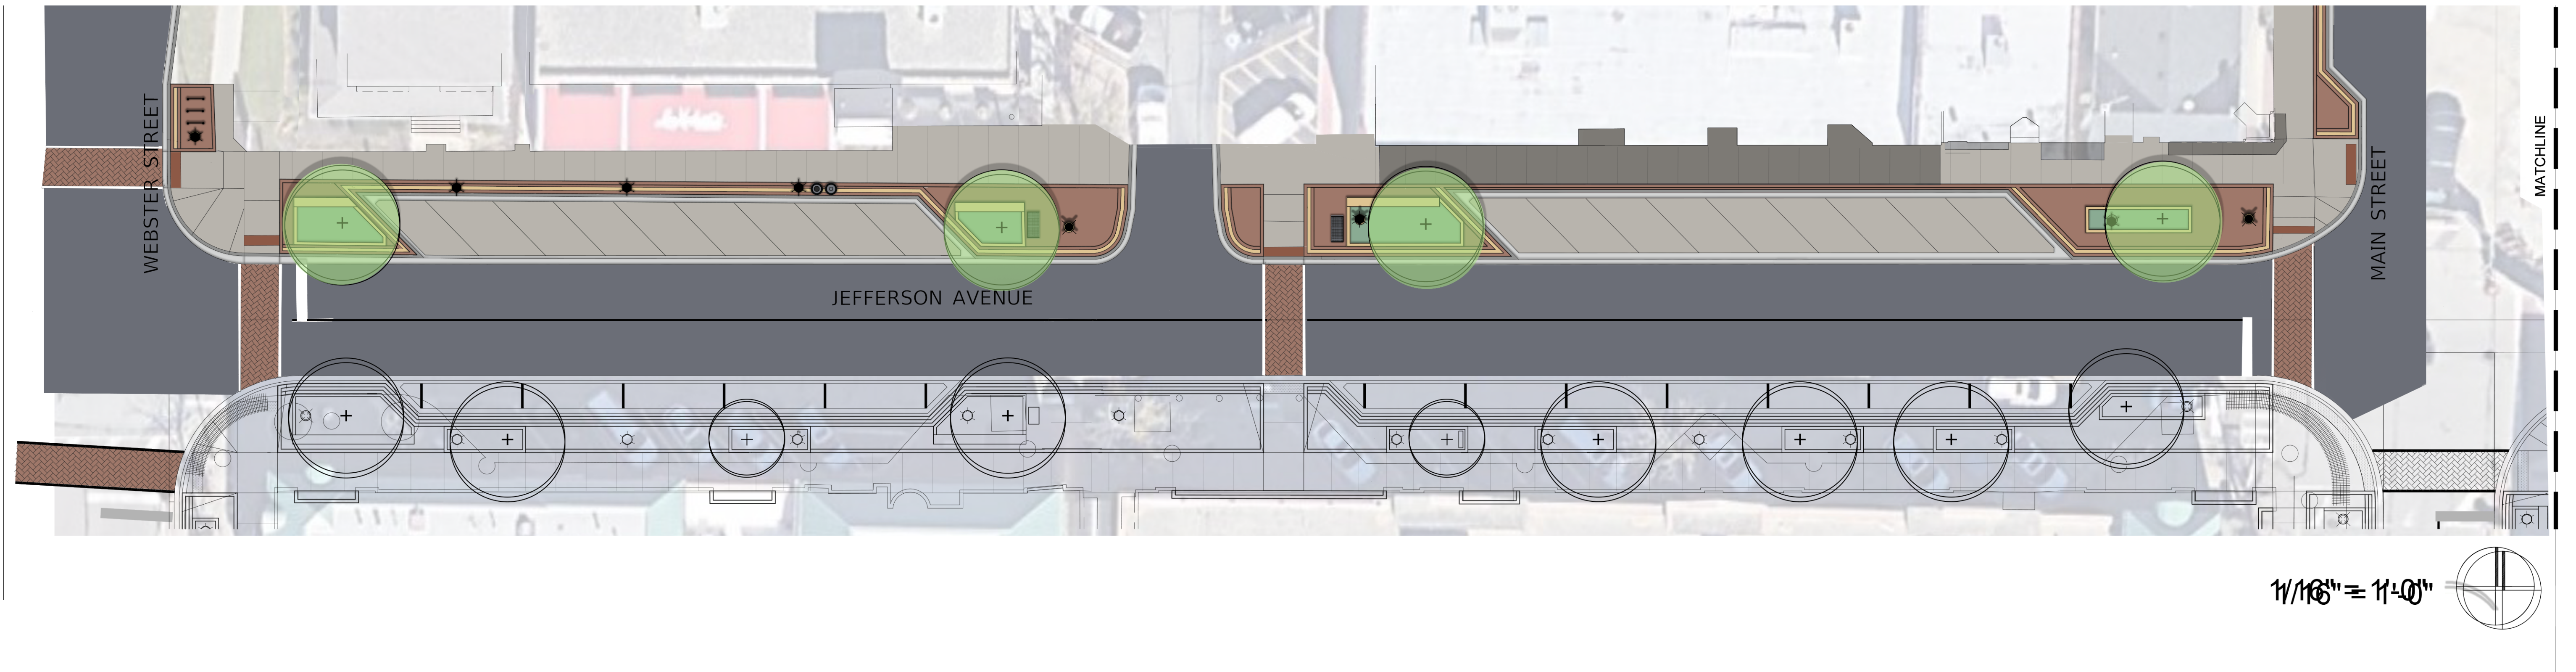

LEGEND

| | |
|--|------------------------------|
| | TRASH / RECYCLING RECEPTACLE |
| | BIKE RACKS (30" O.C.) |
| | CORNER STREET LIGHT |
| | SITE LIGHT |
| | PLANTER POTS (30" or 36") |
| | 6' BENCH |
| | CONCRETE PAVER FIELD |