



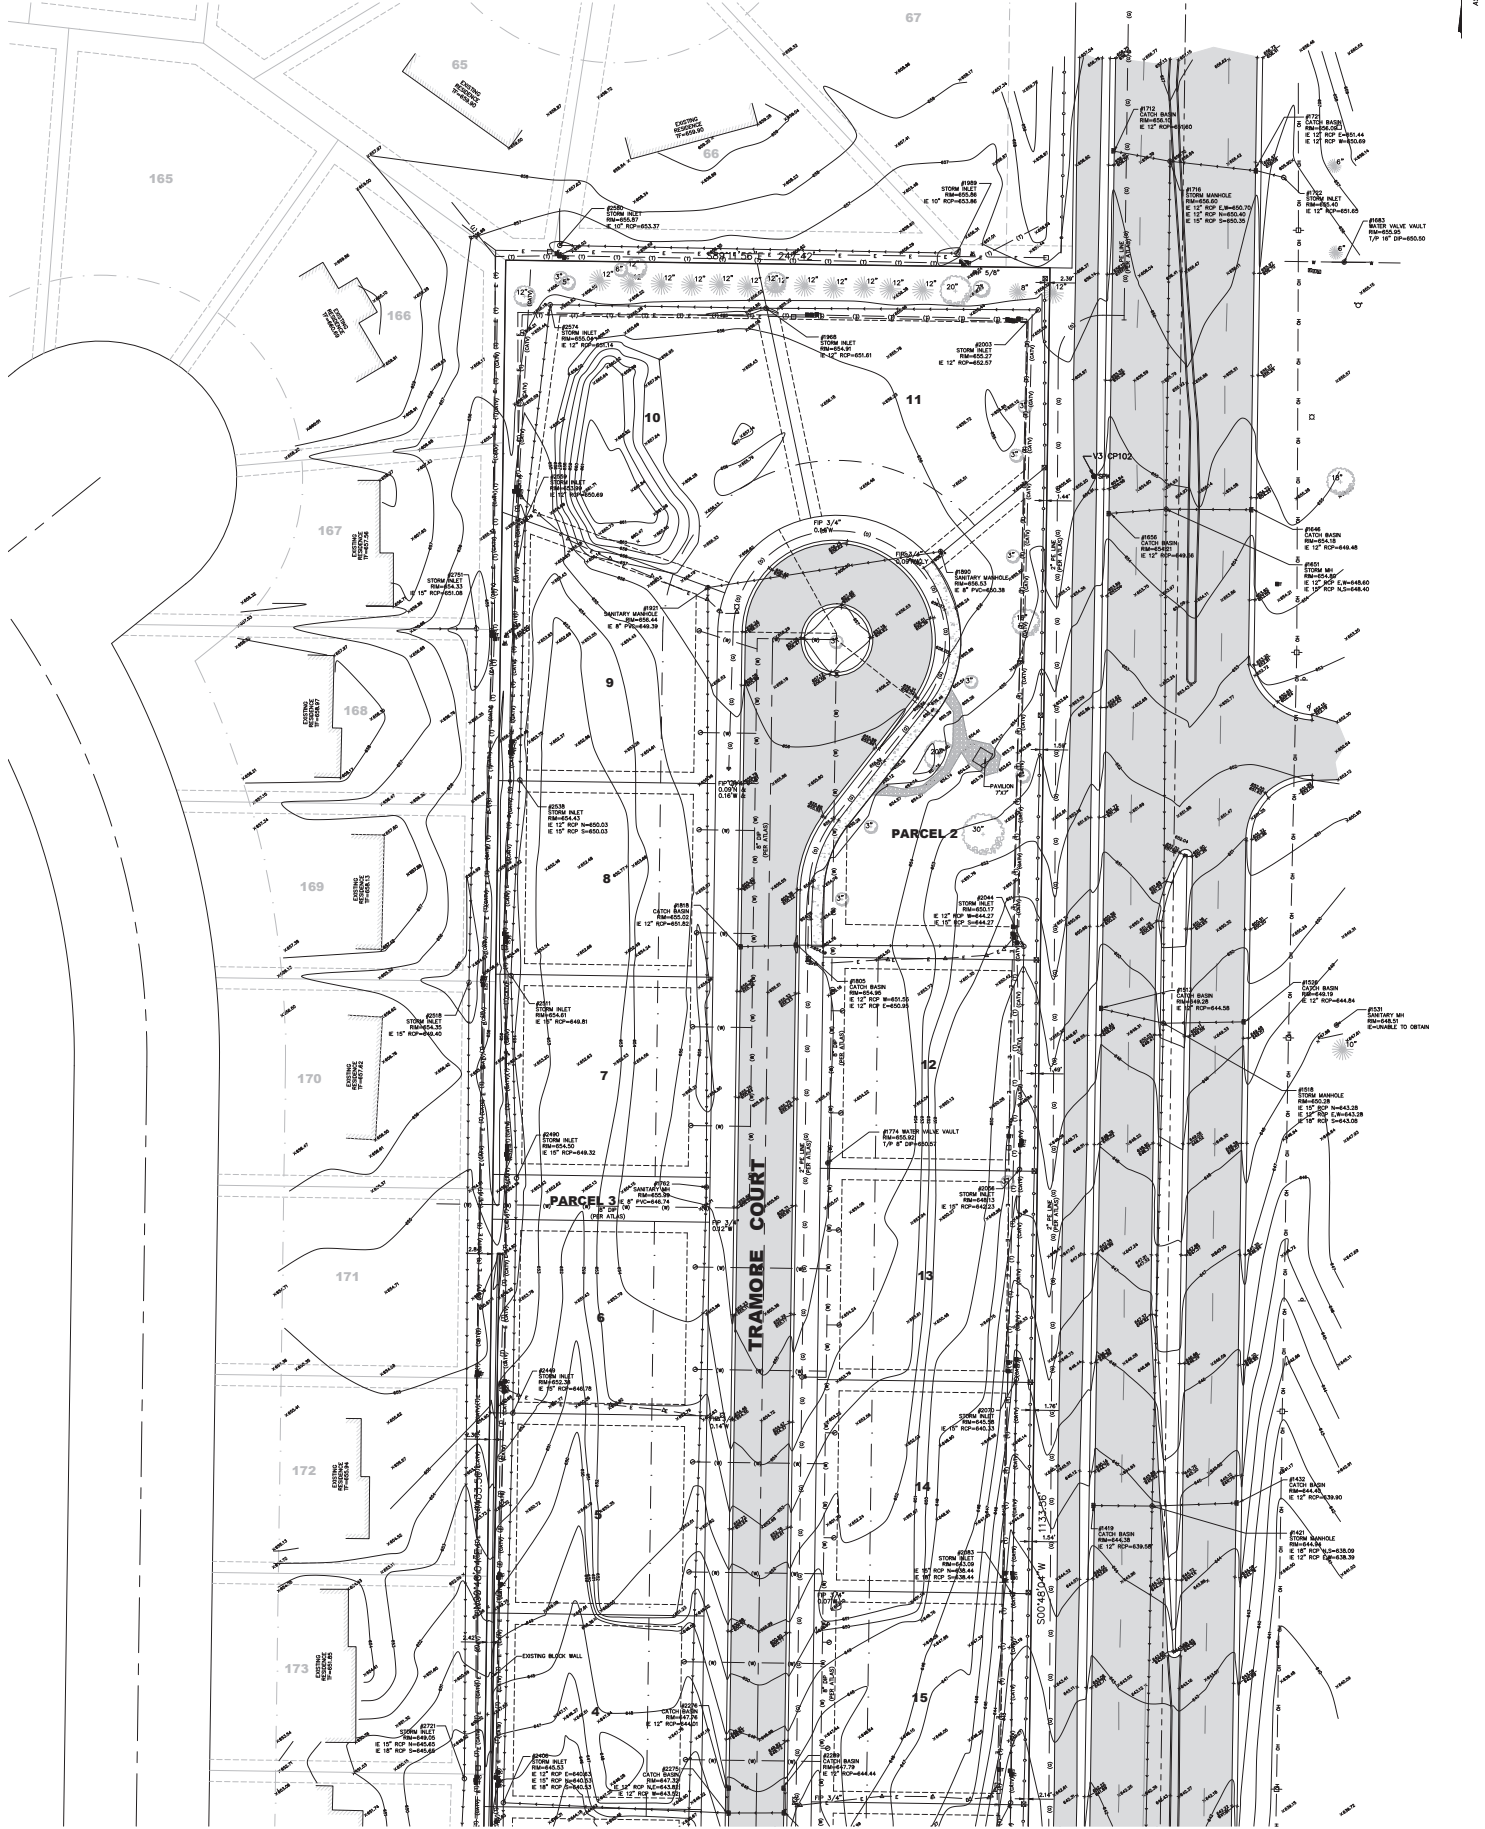



# ALTA/ACSM LAND TITLE SURVEY FOR TRAMORE SUBDIVISION NAPERVILLE, ILLINOIS

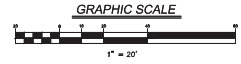

	<b>Engineers Scientists Surveyors</b>	7325 Jones Avenue, Suite 100 Woodridge, IL 60517 630.724.9200 voice 630.724.0264 fax v3co.com	PREPARED FOR: <b>K. HOVNANIAN HOMES 1804 N. NAPER BOULEVARD, SUITE 200 NAPERVILLE, ILLINOIS 60563 630-210-8888</b>	REVISIONS	ALTA/ACSM LAND TITLE SURVEY TRAMORE SUBDIVISION - NAPERVILLE, IL
			NO. DATE DESCRIPTION	DATE DESCRIPTION	
<b>EXHIBIT B</b>		FILE NAME: ALT08201 DRAWN BY: DRW/MJP CHECKED BY: ALS JOB NO.: 08201 TRAMORE SHEET NO.: 2 of 3 JOB DIRECTORY: WP01.1 PROJ. MAN: ALS DATE: 08-17-15 SCALE: 1" = 20'			

C:\DATA\2015\TRAMORE\DWG\ALTA\ALTA\_T151111.dwg, 08/17/15 10:46:46 AM

# ALTA/ACSM LAND TITLE SURVEY FOR TRAMORE SUBDIVISION NAPERVILLE, ILLINOIS

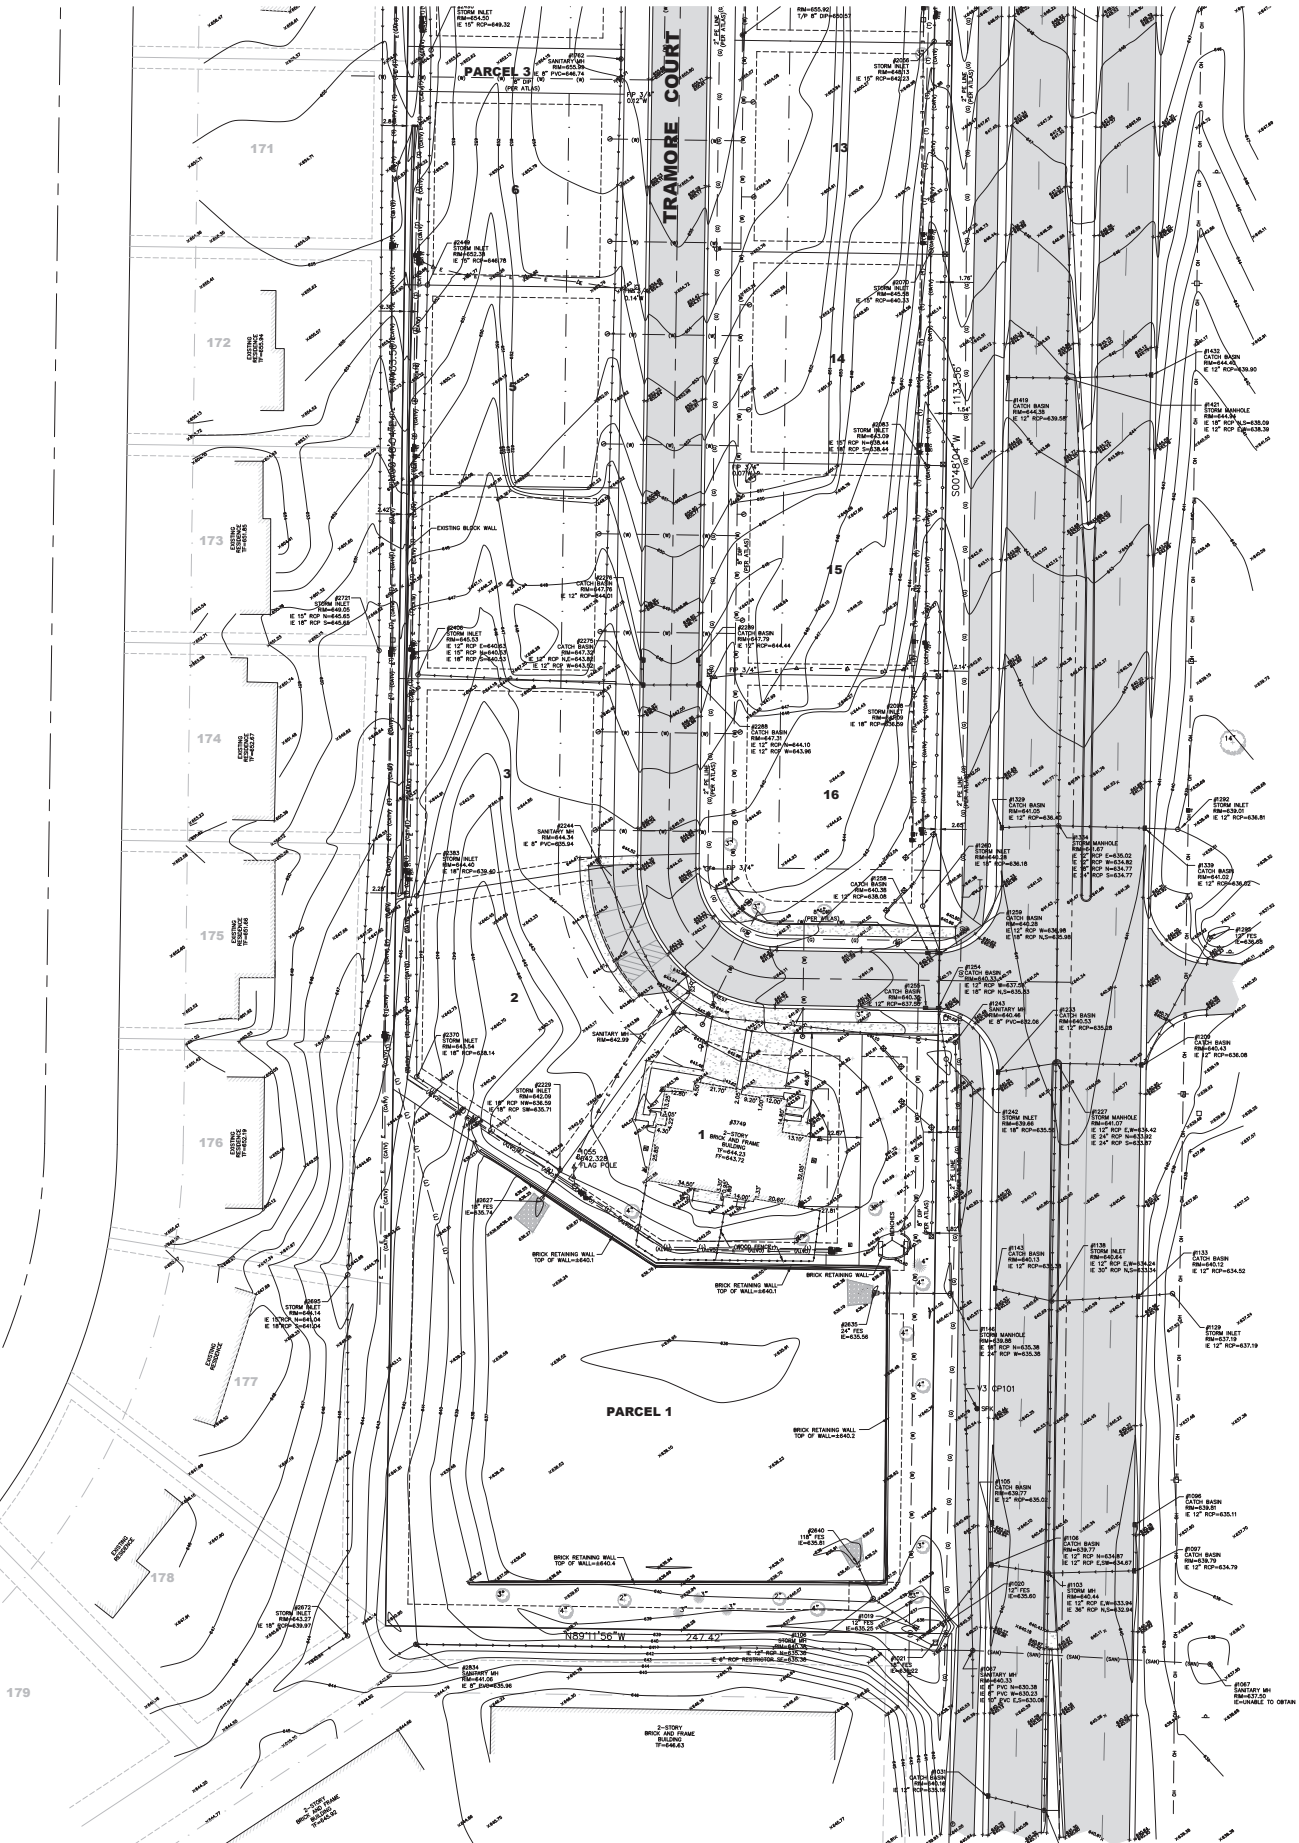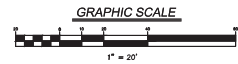

7325 Janes Avenue, Suite 100  
Woodridge, IL 60517  
630.724.9200 voice  
630.724.0368 fax  
V300.com

PREPARED FOR:  
**K. HOVNIANIAN HOMES**  
1804 N. NAPER BOULEVARD, SUITE 200  
NAPERVILLE, ILLINOIS 60563  
630-210-8888

NO.	DATE	DESCRIPTION	REVISIONS	DATE	DESCRIPTION
<b>EXHIBIT B</b>					

ALTA/ACSM LAND TITLE SURVEY					
TRAMORE SUBDIVISION - NAPERVILLE, IL					
FILE NAME: ALTR021	DRAWN BY: DRW/MJP	CHECKED BY: AUS	JOB NO.: 08201 TRAMORE	SHEET NO.	
JOB DIRECTORY: WPO1	PRG.: MAN: ALS	DATE: 08-17-15	SCALE: 1" = 20'	3	3

C:\DATA\ALTR021\ALTR021.dwg (PLOT) 11/11/15 10:44:44 AM, USER: JLS\JLS, PLOT: 11/11/15 10:44:44 AM